

BRITISH RAILWAYS

DIAGRAMS

OF

FREIGHT STOCK (B)

© COPYRIGHT NOTICE

This PDF file has been created from the original book with permission of BRB (Residuary) Ltd who, including the relevant successor organisation, retains copyright in the original document.

This PDF courtesy of R. Oldfield, BMRG, 2020.

Individuals may: use, retain and print out this PDF version for their private information or for that of their non-commercial enthusiast society or railway club.

This document and any copies produced from it in any form may not be sold or lent for any payment in any form other than to cover copying or transmission costs. No reproduction permitted in any other form or circumstance without prior permission from the original copyright holder.



COIL STRIP WAGON

JA 001A

LOT NUMBER
3014

EXCESS LENGTH	H	M	L	E
tonnes	65	49	33	23
VR	10	10	10	10
RA	6	3	1	1
MAX SPEED	50	50	50	50

TOPS CODE			
CARKND	AARKND	OPERATING PANEL NO.	
JAV	JAV	VC	162

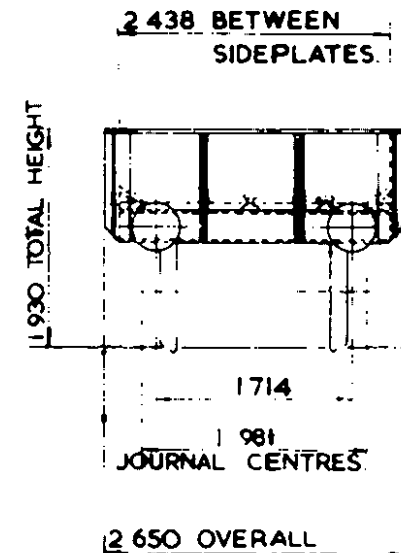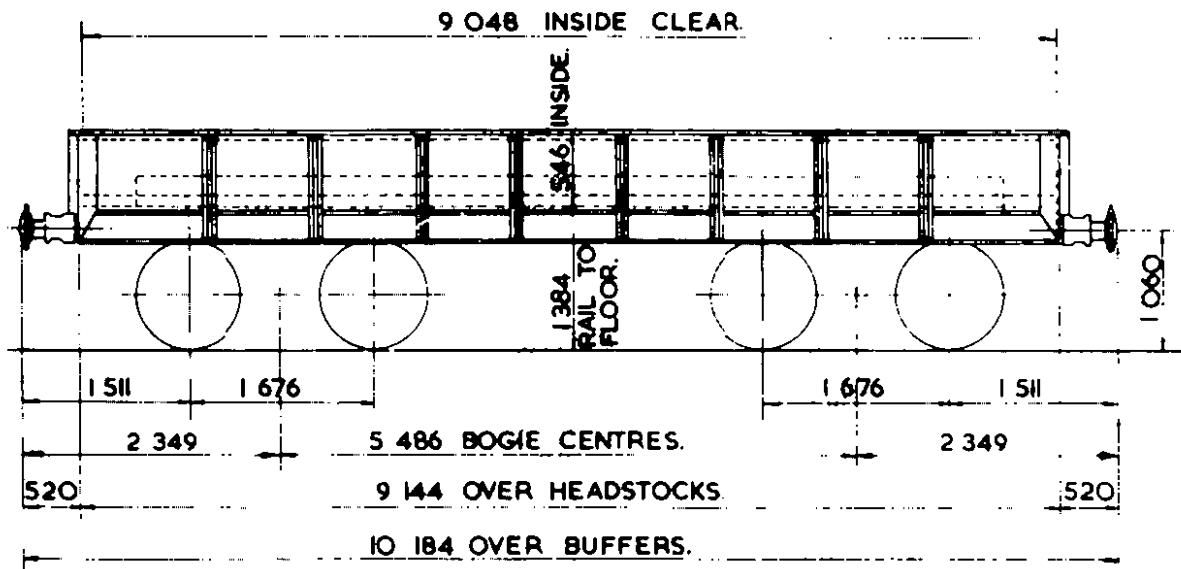

TARE - 22 500 kg
CARRYING CAPACITY - 42 500 kg
CAPACITY - 12 044 m ³
MAX SPEED - 50 mile/h.
WHEELS 952 DIA.
JOURNALS 254 x 127 PLAIN BEARINGS.

BUFFERS SELF CONTAINED 406 DIA. HEAD
COUPLINGS B.R. SCREW
MIN CURVE 21m.
GEN ARRGT DRG No SW/SW168.
BRAKE VACUUM BLOCK & HAND LEVER
SUSPENSION SECONDARY COIL

EX B.R. DIAGRAM 403


COIL 'E' WAGON

JEOOIA

LOT NUMBER
EX. 3414

EXCESS LENGTH	I	H	M	L	E
tonnes	69	53	36	25	
VB	9	9	9	9	
AB					
RA	5	2	1	1	
MAX SPED	50	50	50	50	

TOPS CODE					
CARKND	AARKND		OPERATING PANEL No.		
J E V J E V E	I 6 6				

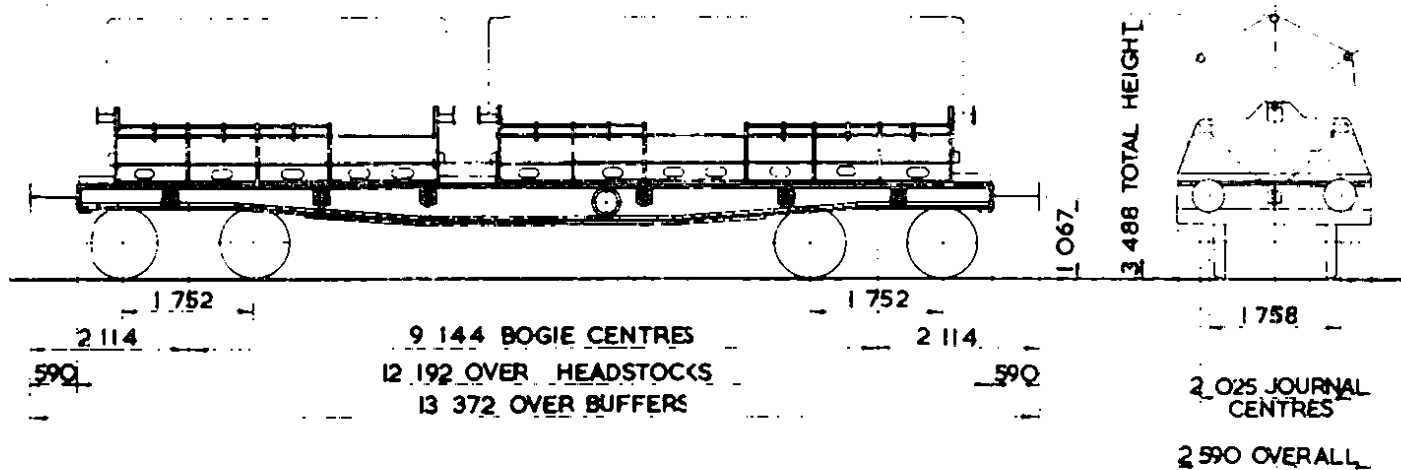

TARE - 26200kg.
CARRYING CAPACITY - 44500kg.
CAPACITY -
MAX SPEED - 50 mile/h.
WHEELS - 914 DIA.
JOURNALS - 280 X 140 PLAIN BEARINGS

BUFFERS - SELF CONTAINED 400 DIA. HEADS
COUPLINGS B.R. SCREW
MIN CURVE 37 m.
GEN. ARRGT. DRG. No. 142465.
BRAKE VACUUM BLOCK & HAND SCREW
SUSPENSION - PRIMARY COIL


COIL 'E' WAGON

JEOOIB

LOT NUMBER
PART 3414

EXCESS LENGTH	I	H	M	L	E
tonnes	65	54	37	26	
VB	9	9	9	9	
AB					
RA	5	2	1	1	
MAX. SPEED	50	50	50	50	

TOPS CODE									
CARKND			AARKND			OPERATING PANEL No.			
J	E	V	J	E	V	E		1	6
								9	

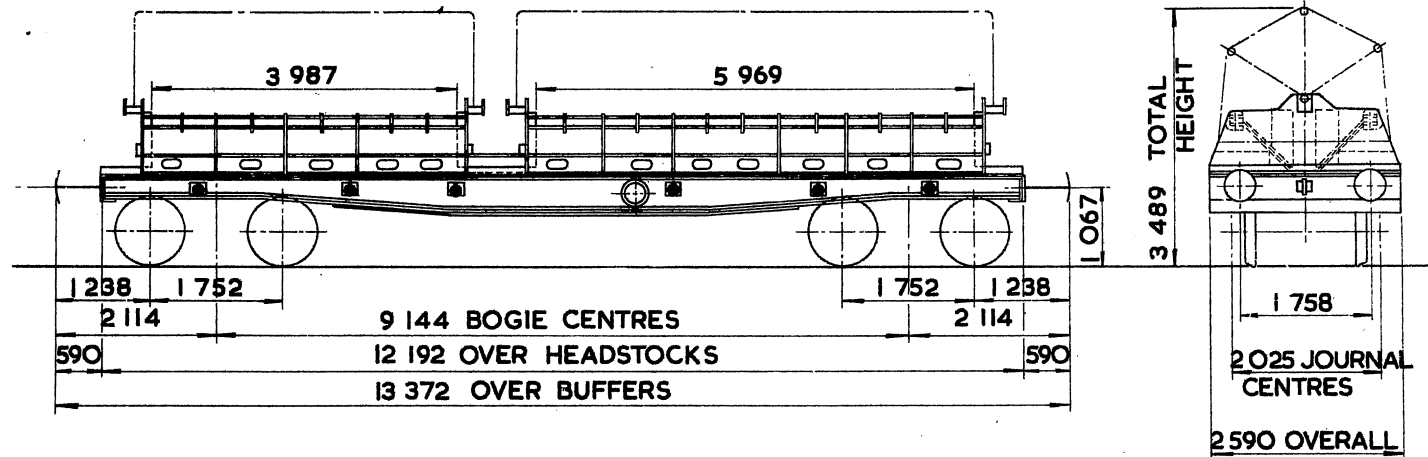

TARE - 26 200 kg.
CARRYING CAPACITY - 44 500 kg.
CAPACITY -
MAX. SPEED - 50 mile/h.
WHEELS - 914 DIA.
JOURNALS - 280 x 140 PLAIN BEARINGS

BUFFERS - SELF CONTAINED 400 DIA. HEADS
COUPLINGS - B.R. SCREW.
MIN. CURVE - 37 m.
GEN. ARRGT. DRG. No. - 14 265.
BRAKE - VACUUM BLOCK & HAND SCREW
SUSPENSION - PRIMARY COIL

EX BR. DIAGRAM 426


COIL 'G' WAGON

JG00IA

LOT NUMBER
PART 3414

EXCESS LENGTH	I	H	M	L	E
tonnes	65	54	37	26	
VB	9	9	9	9	
AB					
RA	5	2	1	1	
MAX. SPEED	50	50	50	50	

TOPS CODE									
CARKND			AARKND			OPERATING PANEL No			
J	G	V	J	G	V	G	I	6	9

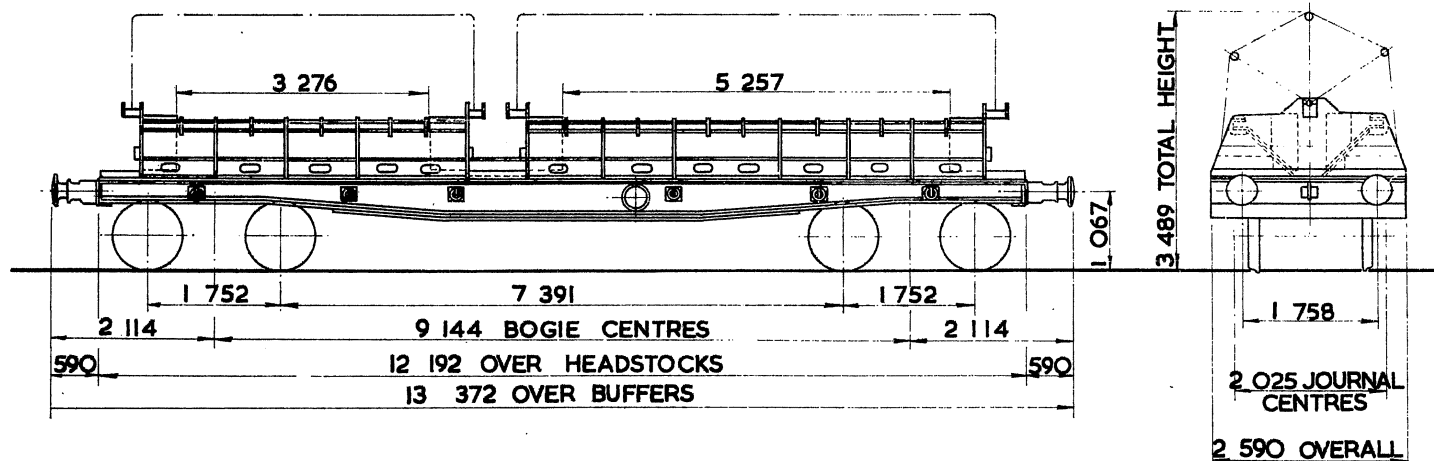

TARE - 26 ²⁰⁰ kg
CARRYING CAPACITY - 44⁵⁰⁰ kg
CAPACITY-
MAX. SPEED - 50 mile/h
WHEELS - 914 DIA.
JOURNALS - 280 X 140 PLAIN BEARINGS

BUFFERS - SELF CONTAINED 400 DIA HEADS
COUPLINGS - B. R. SCREW
MIN. CURVE - 37m
GEN. ARRGT. DRG. No. - <i>SW/SW/606</i>
BRAKE - VACUUM BLOCK & HAND SCREW
SUSPENSION - PRIMARY COIL



COIL 'K' WAGON

JKOOIA

LOT NUMBER
PART 3359

EXCESS LENGTH	H	M	L	E
tonnes	82	59	37	22
VB	14	14	14	14
AB	18	18	18	18
RA	10	7	4	1
MAX. SPEED	50	50	50	50

TOPS CODE									
CARKND			AARKND			OPERATING PANEL No.			
J	K	X	J	K	X	K	2	7	5

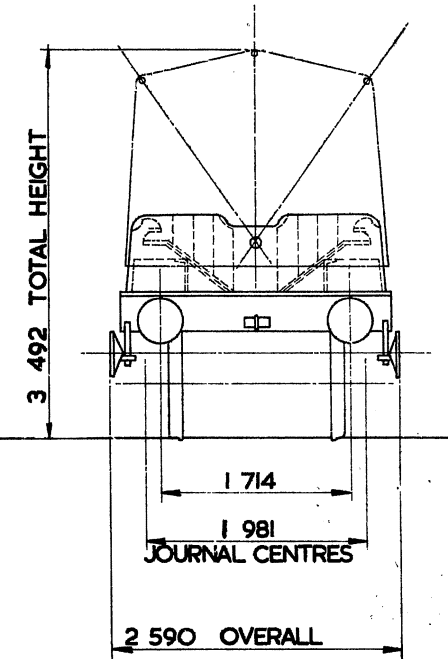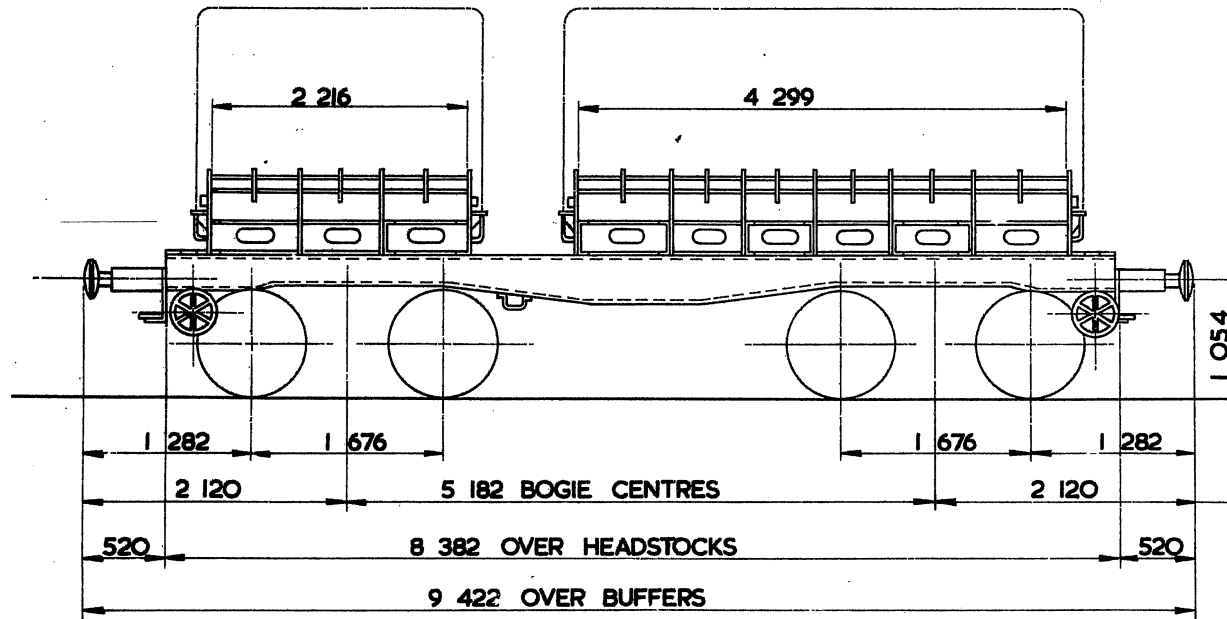

TARE - 21 450 kg
CARRYING CAPACITY - 61 000 kg.
CAPACITY -
MAX. SPEED - 50 mile/h
WHEELS - 952 DIA
JOURNALS - 140 DIA ROLLER BEARINGS

BUFFERS - HYDRAULIC 406 DIA HEADS
COUPLINGS - B.R. SCREW <i>Instant</i>
MIN. CURVE - 21 m
GEN. ARRGT. DRG. No. - SW 6088
BRAKE - AIR & VACUUM BLOCK, HAND SCREW
SUSPENSION - PRIMARY COIL

EX. B.R. DIAGRAM 408.


COIL 'M' WAGON

JM001A.

LOT NUMBER
EX 3246.

EXCESS LENGTH	7	H	M	L	E
tonnes	60	49	33	23	
VB	12	12	12	12	
AB					
RA	4	2	1	1	
MAX. SPEED	55	55	55	55	

TOPS CODE									
CARKND				AARKND			OPERATING PANEL No		
J	M	V	J	M	V	M	I	5	5

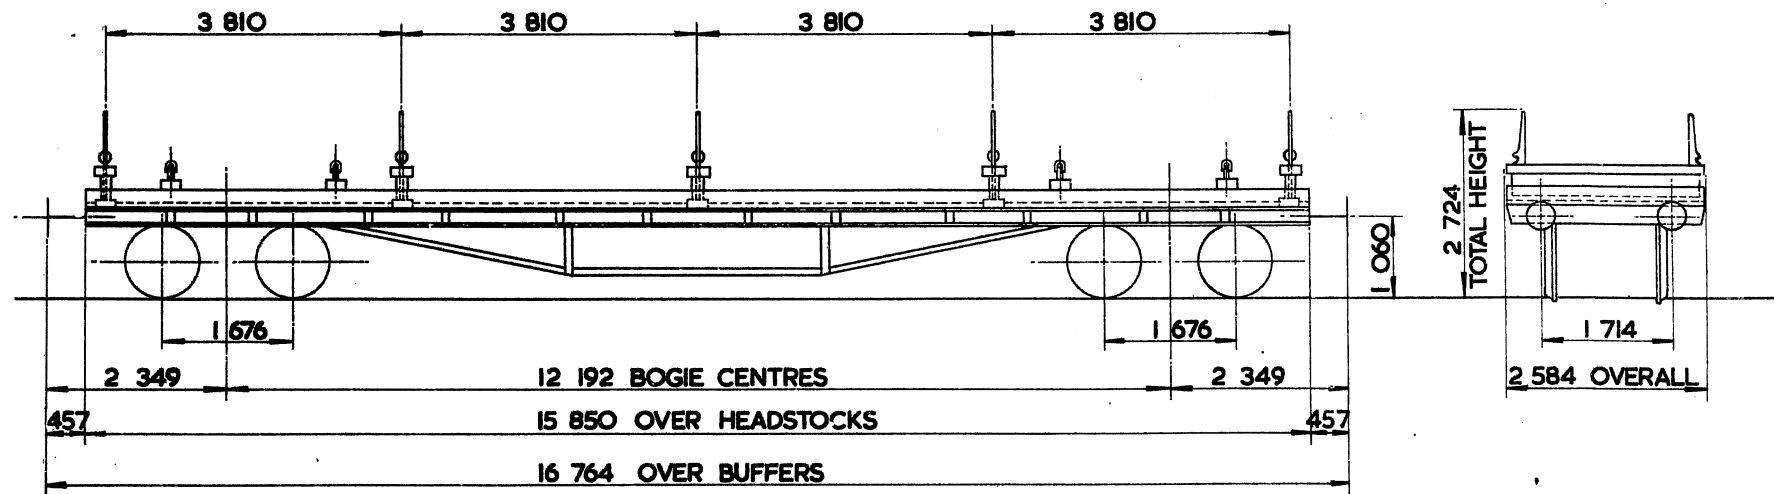

1733. Rail to top of bolsters.
1257. Rail to floor.

TARE -	22300 kg
CARRYING CAPACITY -	42500 kg
CAPACITY -	
MAX. SPEED -	55 mile/h
WHEELS -	952 DIA.
JOURNALS -	254 x 127 PLAIN BEARINGS

BUFFERS -	SELF CONTAINED 457 DIA. HEADS
COUPLINGS -	INSTANTER
MIN. CURVE -	22 m
GEN. ARRGT. DRG. No. -	F-90-8801.
BRAKE -	VACUUM BLOCK & HAND LEVER
SUSPENSION -	SECONDARY COIL

EX. B.R. DIAGRAM 472. 469.


COIL 'M' WAGON

JMOOIB

LOT NUMBER
EX 3246

EXCESS LENGTH	7	H	M	L	E
tonnes	60	49	33	23	
VB	12	12	12	12	
AB					
RA	4	2	1	1	
MAX. SPEED	60	70	70	70	

TOPS CODE									
CARKND			AARKND			OPERATING PANEL No			
J	M	V	J	M	V	M		5	6

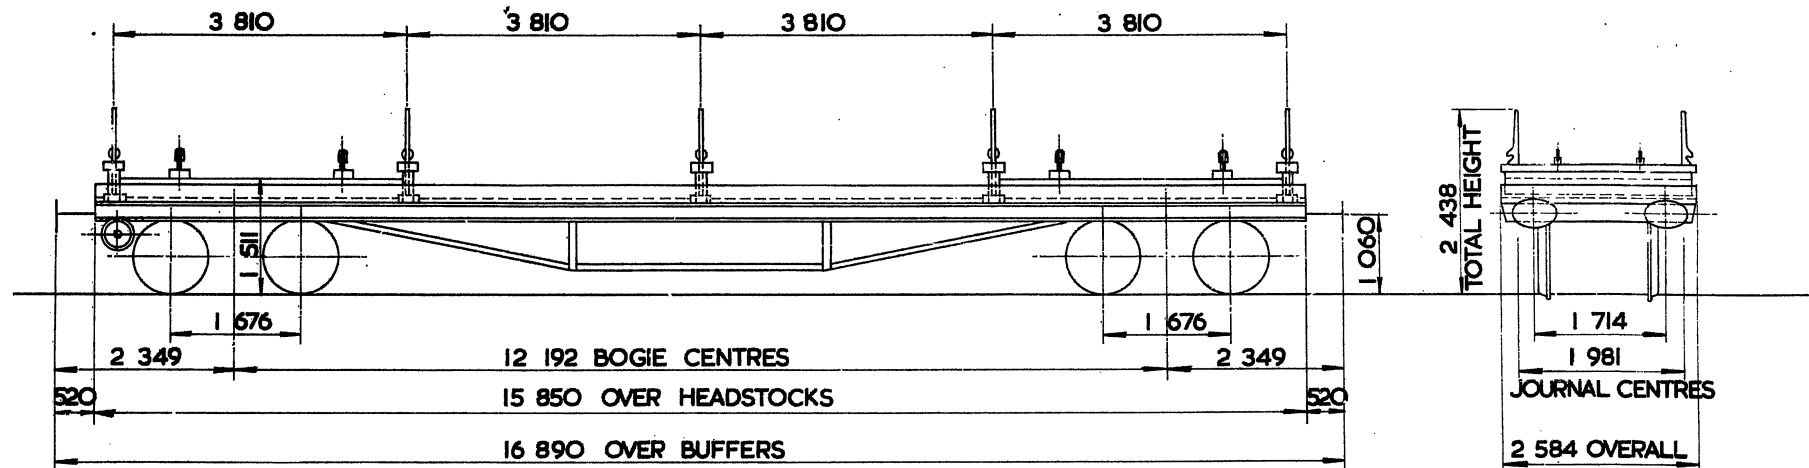

1733. Rail to top of bolster.
1257. Rail to floor.

TARE --	22400 kg
CARRYING CAPACITY --	42500 kg
CAPACITY --	
MAX. SPEED --	55 mile/h
WHEELS --	952 DIA
JOURNALS --	254 x 127 PLAIN BEARINGS

BUFFERS --	610 x 356 OVAL HEADS
COUPLINGS --	B.R. SCREW
MIN. CURVE --	22 m
GEN. ARRGT. DRG. No. --	F-AO-8801, DN 27933
BRAKE --	VACUUM BLOCK & HAND SCREW
SUSPENSION --	SECONDARY COIL

EX. B.R. DIAGRAM 11476


COIL 'M' WAGON

JMOOIC

LOT NUMBER
EX 3407
EX 3408

EXCESS LENGTH	7	H	M	L	E
tonnes	60	49	33	23	
VB	12	12	12	12	
AB					
RA	4	2	1	1	
MAX. SPEED	60	70	70	70	

TOPS CODE									
CARKND			AARKND			OPERATING PANEL No.			
J	M	V	J	M	V	M		5	6

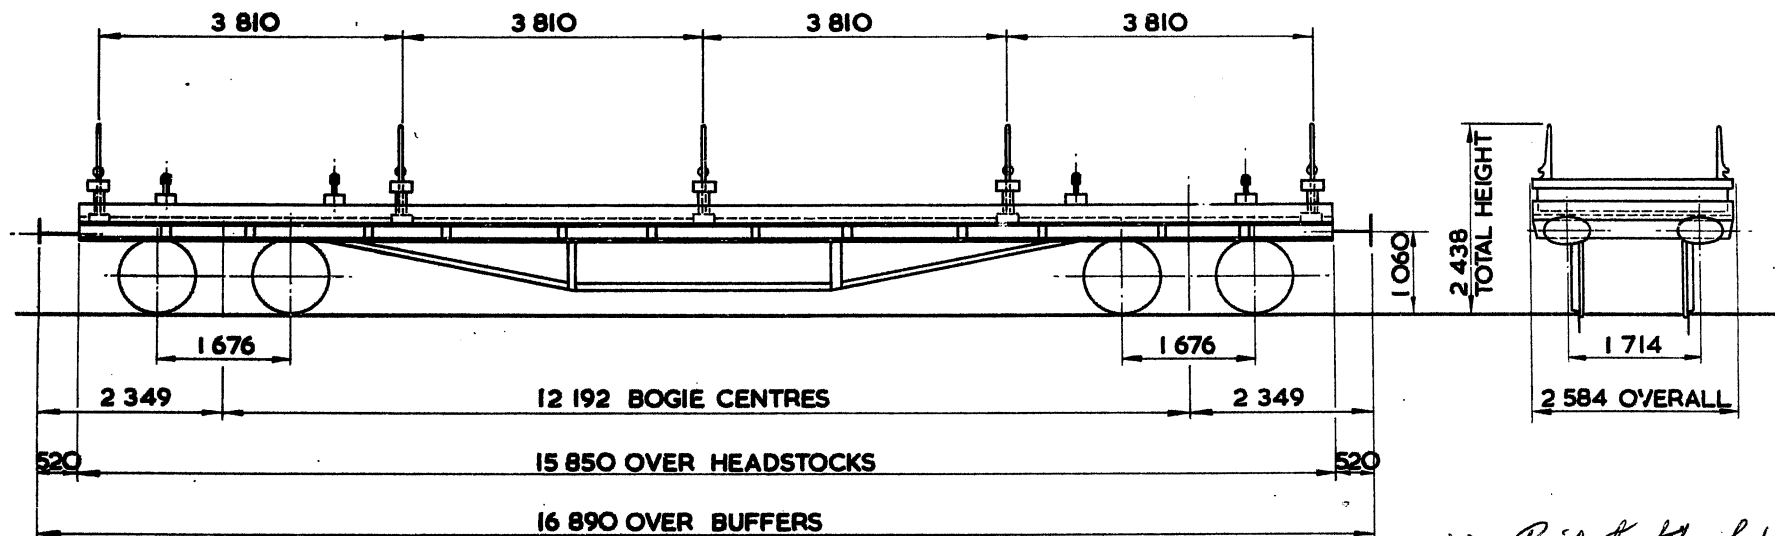

1733. Rail to top of bolster
1257. Rail to floor.

TARE —	22 400 kg
CARRYING CAPACITY —	42 500 kg
CAPACITY —	
MAX. SPEED —	70 mile / h
WHEELS —	952 DIA.
JOURNALS —	254 X 127 PLAIN BEARINGS

BUFFERS —	SELF CONTAINED 610 X 356 HEADS
COUPLINGS —	INSTANTER
MIN. CURVE —	22 m
GEN. ARRGT. DRG. No. —	F-AO-8807
BRAKE —	VACUUM BLOCK & HAND LEVER
SUSPENSION —	SECONDARY COIL

EX. B.R. DIAGRAM

469
1/184


COIL 'P' WAGON

JPO01A

LOT NUMBER
8000

EXCESS LENGTH	H	M	L	E
tonnes	44	36	24	16
VB	9	9	9	9
AB				
RA	1	1	1	1
MAX. SPEED	55	55	55	55

TOPS CODE				
CARKND	AARKND	OPERATING PANEL No		
J P V	J P V E	I	5	9

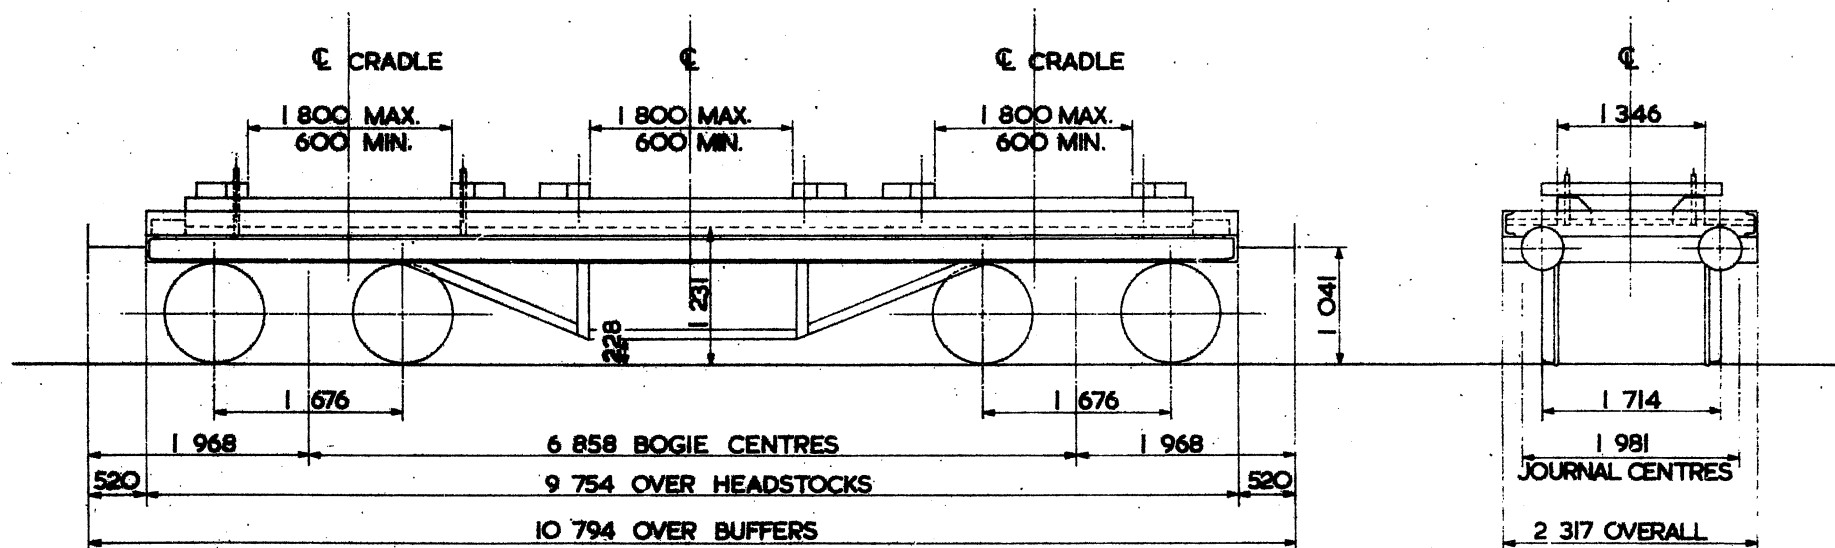

TARE -	15950 kg
CARRYING CAPACITY -	32 500 kg
CAPACITY -	
MAX SPEED -	55 mile/h
WHEELS -	914 DIA.
JOURNALS -	III ROLLER BEARINGS

BUFFERS -	HYDRAULIC 406 DIA. HEADS
COUPLINGS -	INSTANTER
MIN. CURVE -	31 m
GEN. ARRGT. DRG. No. -	SW/SW/873 & F-AO-13006
BRAKE -	VACUUM BLOCK & HAND LEVER
SUSPENSION -	SECONDARY COIL

EX. B.R. DIAGRAM 1/405 (ALLOCATED)


COIL 'P' WAGON

JPOO1B

LOT NUMBER
8000

EXCESS LENGTH	H	M	L	E
tonnes	44	36	24	16
VB	9	9	9	9
AB				
RA	1	1	1	1
MAX. SPEED	55	55	55	55

TOPS CODE									
CARKND			AARKND			OPERATING PANEL No			
J	P	V	J	P	V	E	1	5	9

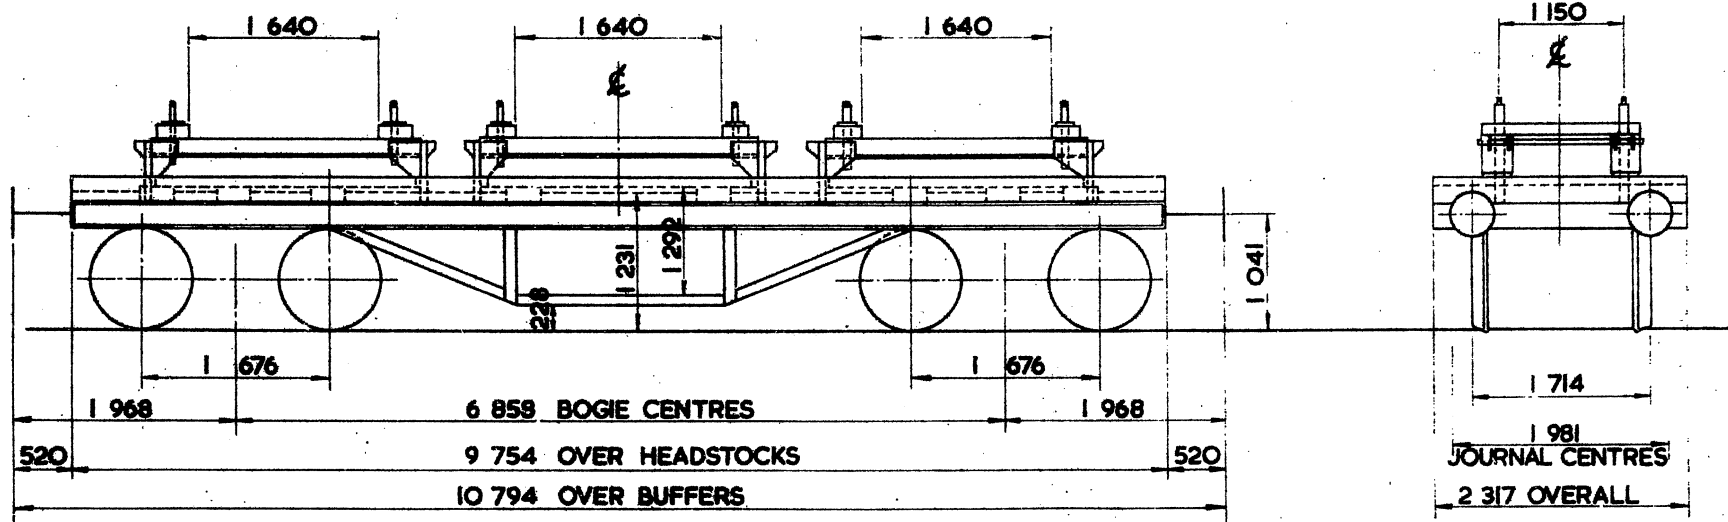

TARE -	15 950 kg
CARRYING CAPACITY -	32 500 kg
CAPACITY -	
MAX. SPEED -	55 mile/h.
WHEELS -	914 DIA.
JOURNALS -	111 DIA. ROLLER BEARINGS

BUFFERS -	HYDRAULIC 406 DIA. HEADS
COUPLINGS -	INSTANTER
MIN. CURVE -	31 m.
GEN. ARRGT. DRG. No. -	SW/SW/873 & F-AO-13012
BRAKE -	VACUUM BLOCK & HAND LEVER
SUSPENSION -	SECONDARY COIL

EX. B.R. DIAGRAM 1/516 (ALLOCATED)


COIL 'R' WAGON

JROOIA

LOT NUMBER
EX. 3343

EXCESS LENGTH	H	M	L	E
tonnes	47	35	23	15
VB	9	9	9	9
AB				
RA	2	1	1	1
MAX. SPEED	55	55	55	55

TOPS CODE			
CARKND	AARKND	OPERATING PANEL No.	
J R V	J R V F	23	1

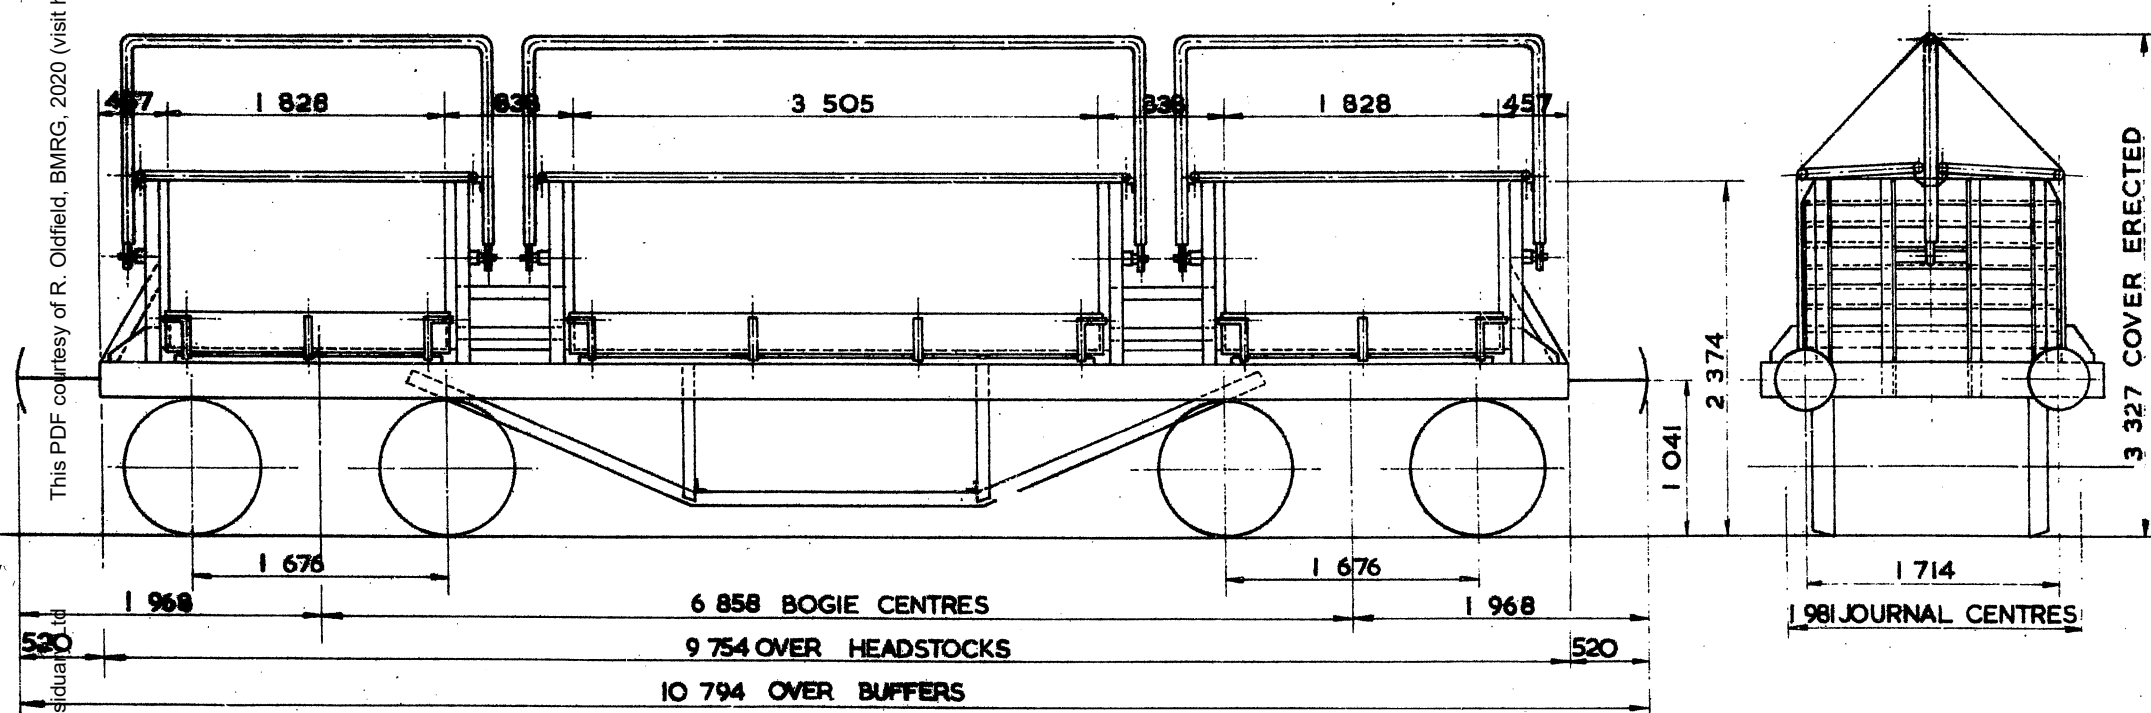

TARE - 14 950 kg
CARRYING CAPACITY - 32 500 kg
CAPACITY -
MAX. SPEED - 55 mile/h
WHEELS - 914 DIA.
JOURNALS - III DIA. ROLLER BEARINGS

BUFFERS - HYDRAULIC 406 DIA. HEADS
COUPLINGS - INSTANTER
MIN. CURVE - 31 m
GEN. ARRG. DRG. No. - F-S-4240
BRAKE - VACUUM BLOCK & HAND LEVER
SUSPENSION - PRIMARY COIL


BOGIE COIL 'S' WAGON

J\$001A

LOT NUMBER
EX. 3343

EXCESS LENGTH	H	M	L	E
tonnes	44	36	24	16
VB	9	9	9	9
AB				
RA	1	1	1	1
MAX. SPEED	55	55	55	55

TOPS CODE											
CARKND				AARKND				OPERATING TANK NO.			
J	\$	V	J	\$	V	H		I	5	9	

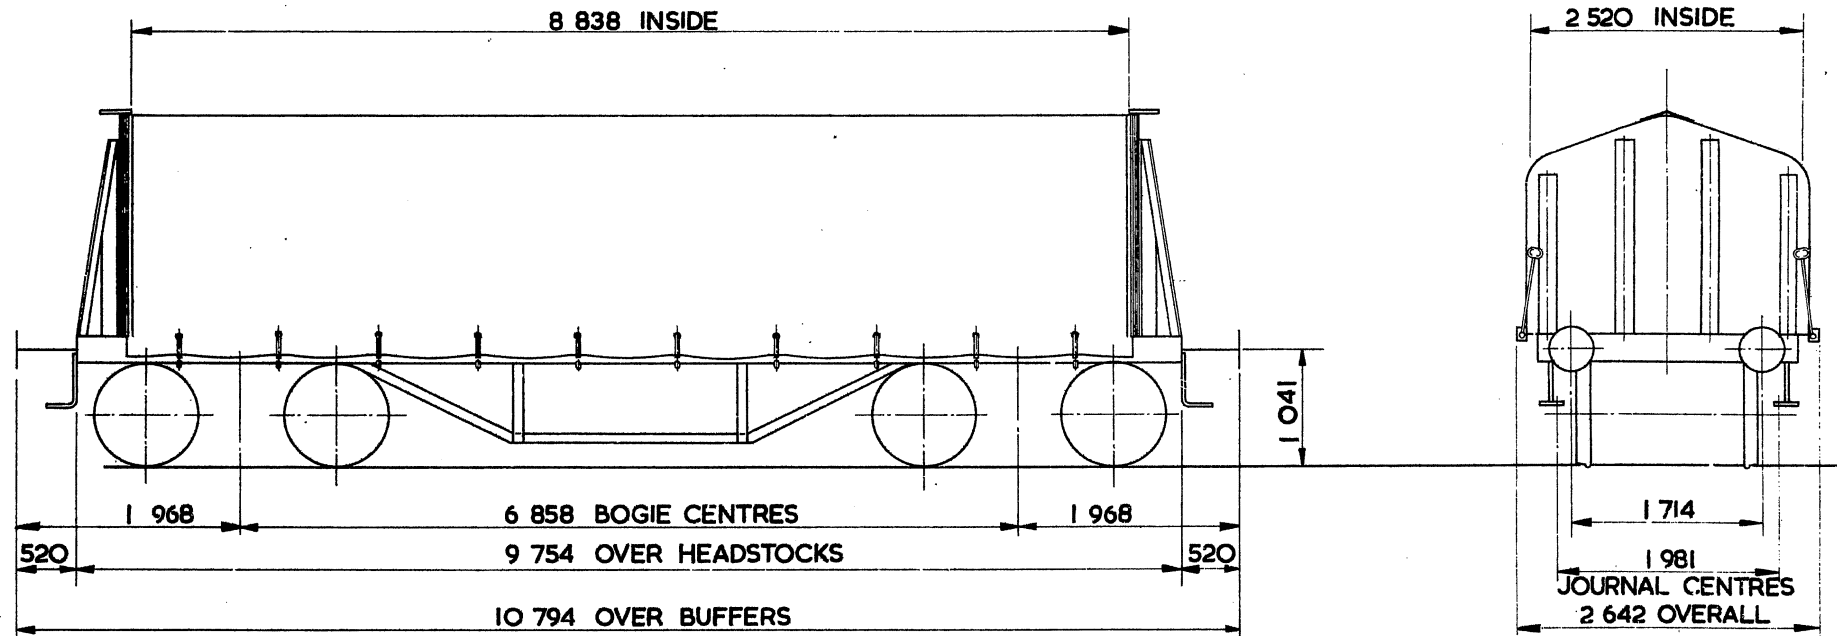

TAPE	14 650 kg
CARRYING CAPACITY-	32 500 kg
CAPACITY-	
MAX. SPEED	55 mile/h
	914 DIA.
JOURNAL	124 DIA. ROLLER BEARINGS

BUFFERS	HYDRAULIC 406 DIA. HEADS
COUPLINGS	INSTANTER
MIN. CURVE	32 m
GEN ARRGT. DRG. No.	F-S- 7976
BRAKE	VACUUM BLOCK & HAND LEVER
SUSPENSION	SECONDARY COIL

EX. B.R. DIAGRAM 1/496


COIL 'T' WAGON

JTOOIA

LOT NUMBER
EX 3359

EXCESS LENGTH	H	M	L	E
tonnes	81	59	36	21
VR	14	14	14	14
AB				
RA	7	3	1	1
MAX SPEED	50	50	50	50

TOPS CODE					
CARKND	AARKNC		OPERATING PANEL No.		
J T V	J	T	V	T	2 0 6

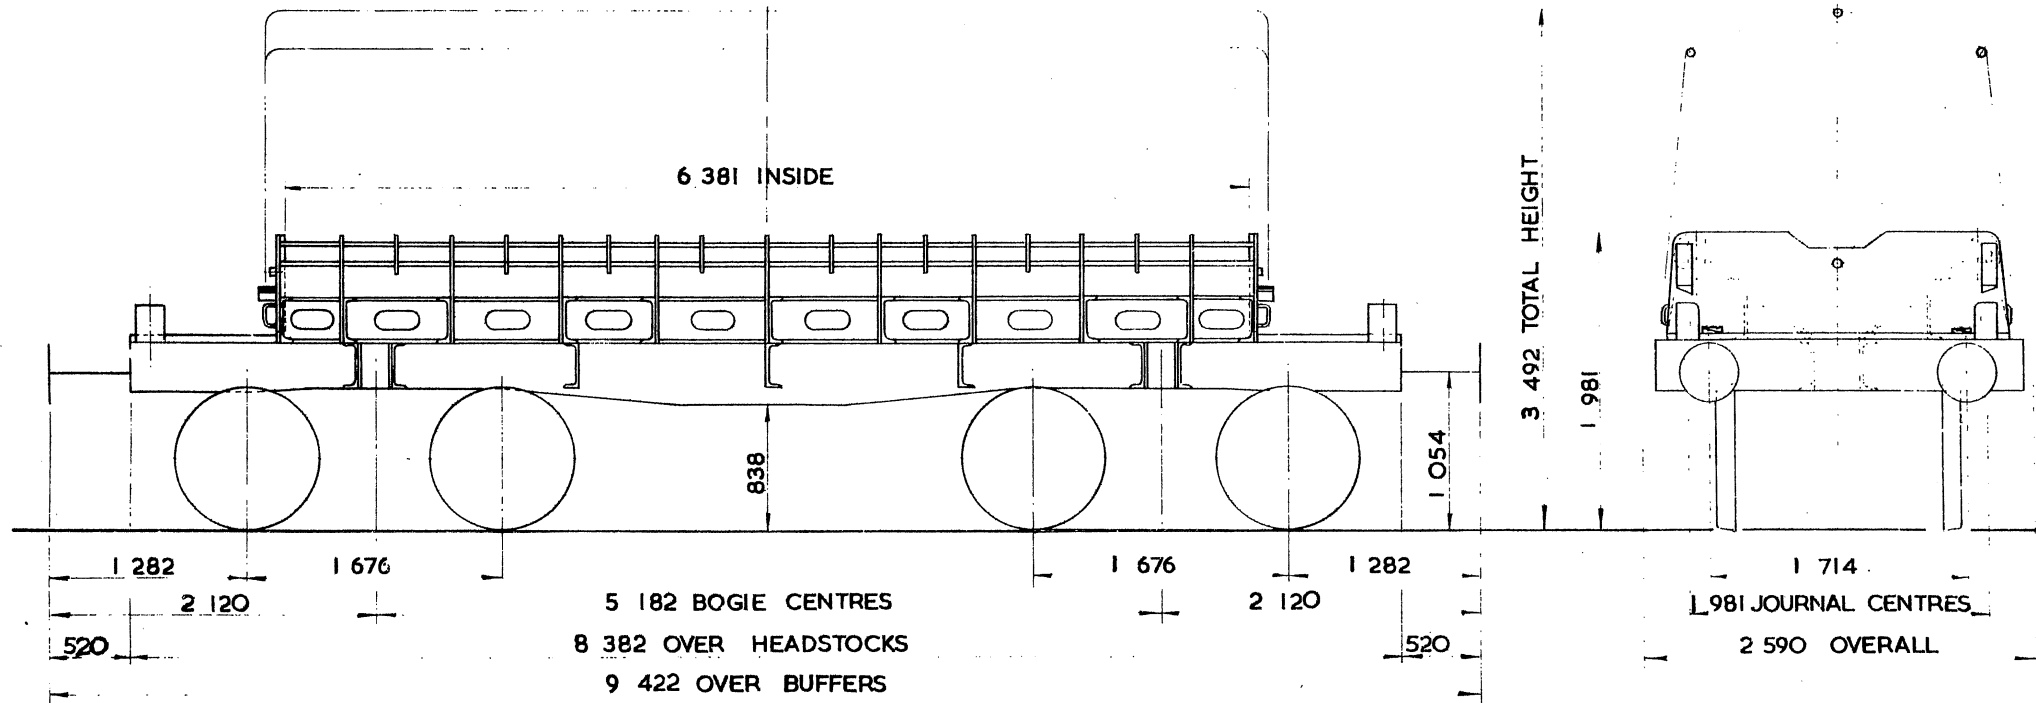

TARE	20 700 kg.
CARRYING CAPACITY	— 61 000 kg
CAPACITY	—
MAX. SPEED	50 mile/h
WHEELS	952 DIA.
JOURNALS	140 DIA. ROLLER BEARINGS

BUFFERS	HYDRAULIC 406 DIA. HEADS
COUPLINGS	INSTANTER
MIN. CURVE	21 m
GEN. ARRGT DRG No.	F-S-4406
BRAKE	VACUUM BLOCK & HAND SCREW
SUSPENSION	SECONDARY COIL


COIL 'U' WAGON

JUOOIA

LOT NUMBER
EX 3343
EX 3340

EXCESS LENGTH	H	M	L	E
tonnes	44	36	24	16
VB	9	9	9	9
AB				
RA	I	I	I	I
MAX SPEED	55	55	55	55

TOPS CODE									
CARKND	AARKND					OPERATING PANEL No			
JUV	J	U	V	J	U	V	U	I	59

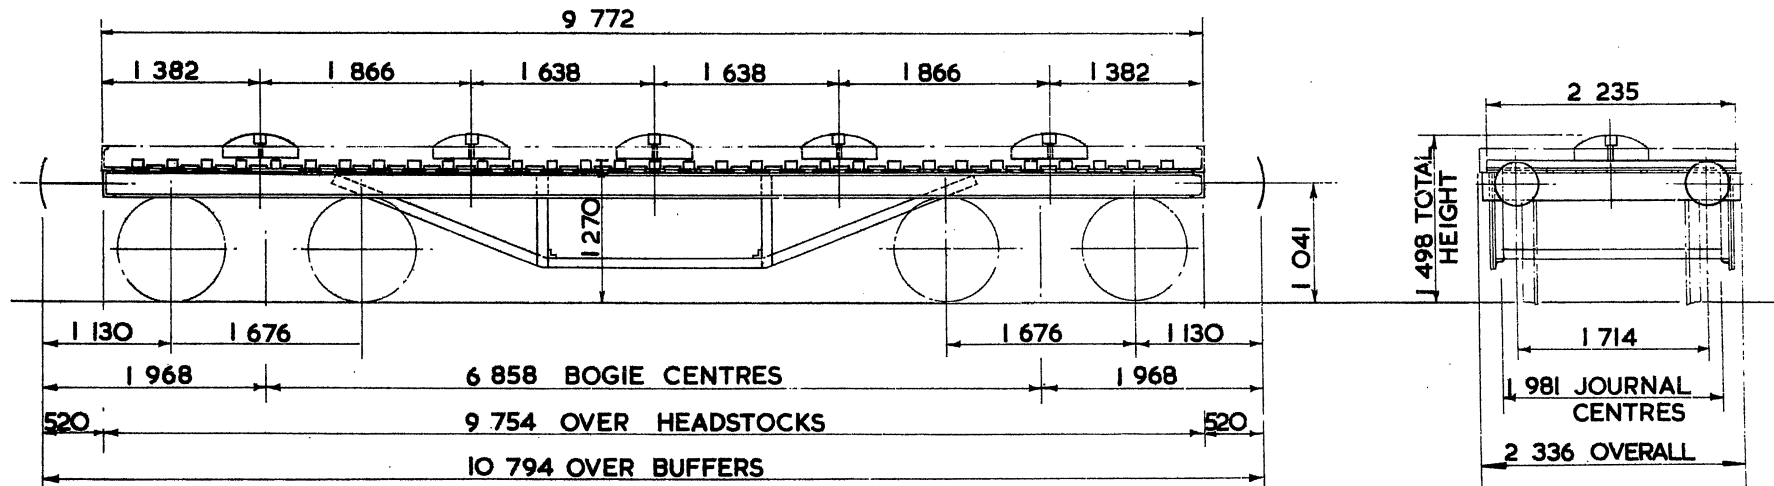

TARE - 16 250 kg
CARRYING CAPACITY - 32 500 kg
CAPACITY -
MAX. SPEED - 55 mile/h.
WHEELS - 914 DIA.
JOURNALS - III DIA ROLLER BEARINGS

BUFFERS - HYDRAULIC 406 DIA. HEADS
COUPLINGS - INSTANTER
MIN. CURVE - 31 m.
GEN. ARRGT. DRG. No. - SW/SW/873.
BRAKE - VACUUM BLOCK & HAND LEVER
SUSPENSION - SECONDARY COIL

EX. BR. DIAGRAM 1/467


COIL STRIP WAGON

JV001A

LOT NUMBER
3015

EXCESS LENGTH	H	M	L	E
tonnes	83	61	39	23
VB	10	10	10	10
AB				
RA	10	6	3	1
MAX SPEED	50	50	50	50

TOPS CODE									
CARKND				AARKND			OPERATING PANEL No.		
J	V	V	J	V	V	E	I	6	7

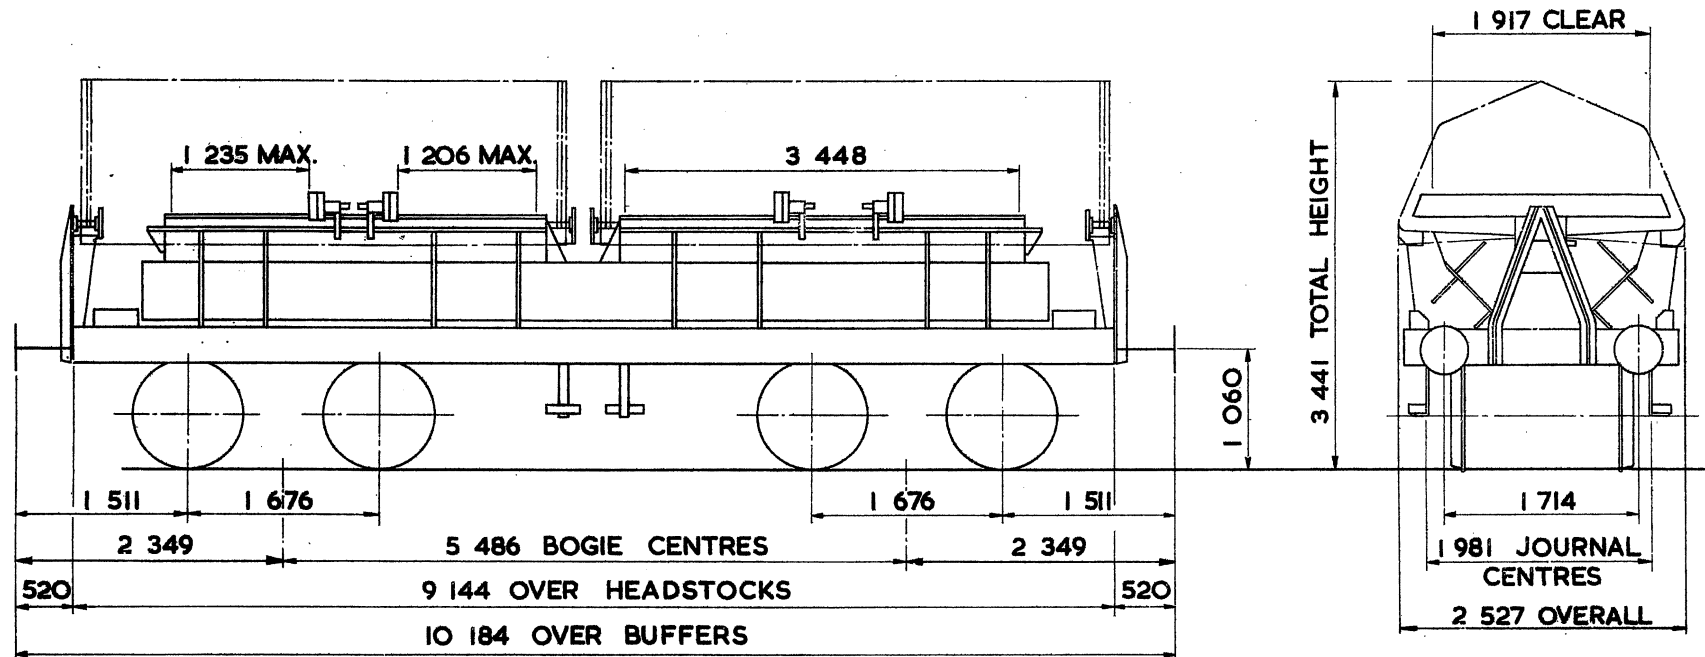

TARE 23250 kg
CARRYING CAPACITY- 61000 kg
CAPACITY-
MAX. SPEED - 50 mile/h.
WHEELS - 952 DIA.
JOURNALS - 254 x 152 PLAIN BEARINGS

BUFFERS - SELF CONTAINED 406 DIA. HEADS
COUPLINGS - B.R. SCREW
MIN. CURVE - 21m
GEN. ARRGT. DRG. No. - SW/SW 1178, SW/SW 1118
BRAKE - VACUUM BLOCK & HAND LEVER
SUSPENSION - SECONDARY COIL



COIL STRIP WAGON

JY001A

LOT NUMBER
2209

EXCESS LENGTH	H	M	L	E
tonnes	65	49	33	23
VB	10	10	10	10
AB				
RA	6	3	1	1
MAX. SPEED	50	50	50	50

TOPS CODE									
CARKND			AARKND			OPERATING PART No.			
J	Y	V	J	Y	V	F	I	6	2

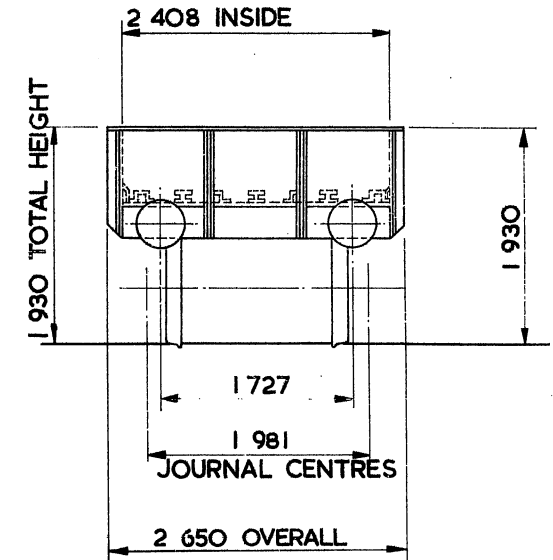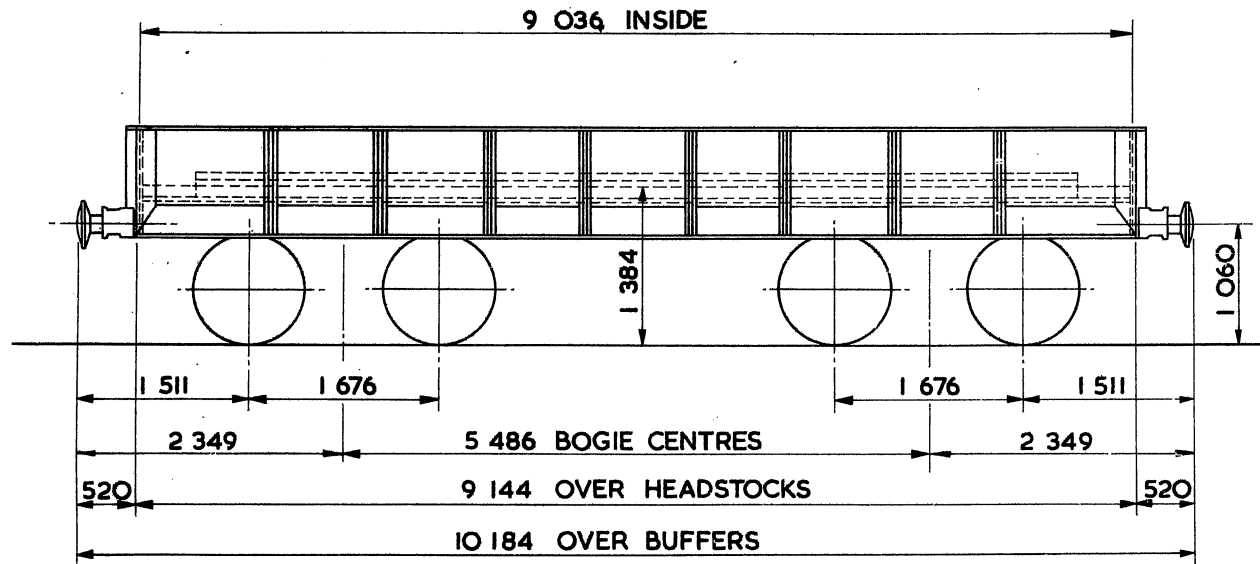

TARE - 23 350 kg
CARRYING CAPACITY - 42 500 kg
CAPACITY -
MAX. SPEED - 50 mile/h
WHEELS - 952 DIA.
JOURNALS - 254 x 127 PLAIN BEARINGS

BUFFERS SELF CONTAINED 406 DIA. HEADS
COUPLINGS - B.R. SCREW
MIN. CURVE - 21 m
GEN. ARRGT. DRG. No. - SW/SW 168
BRAKE - VACUUM BLOCK & HAND LEVER.
SUSPENSION - SECONDARY COIL

EX. B.R. DIAGRAM 407


COIL SLAB WAGON

JZOOIA

LOT NUMBER
3424

EXCESS LENGTH	2	H	M	L	E
tonnes	74	57	40	29	
VB	14	14	14	14	
AB					
RA	6	4	1	1	
MAX. SPEED	50	50	50	50	

TOPS CODE									
CARKND			AARKND			OPERATING PANL No.			
J	Z	V	J	Z	V	H	I	6	3

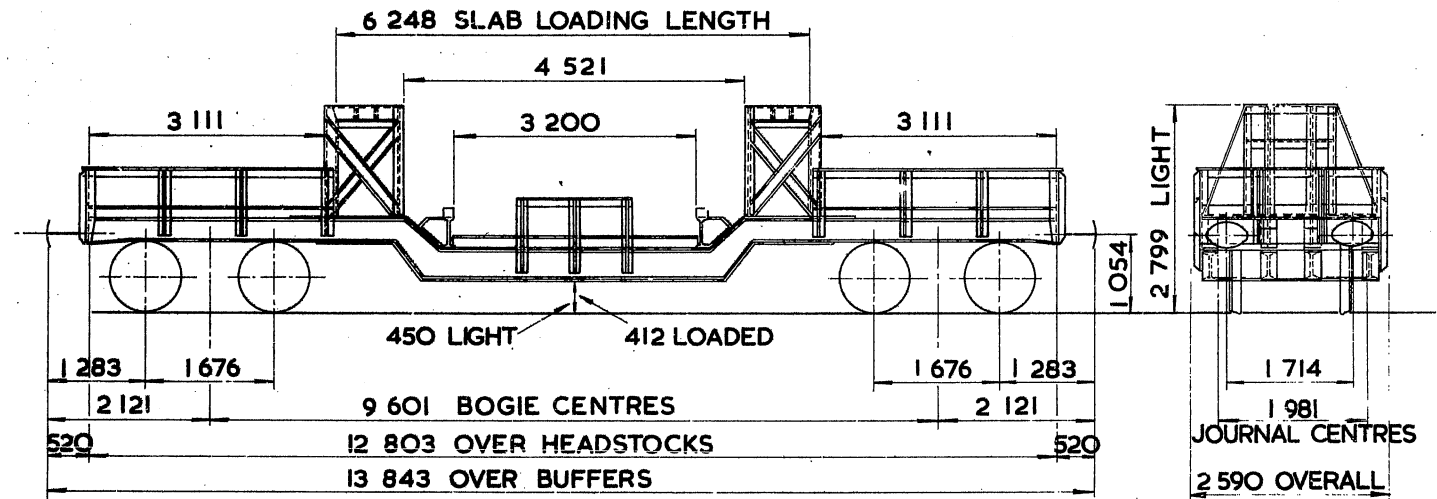

TARE -- 29050 kg
CARRYING CAPACITY-- 46000 kg
CAPACITY --
MAX. SPEED -- 50 mile/h.
WHEELS -- 952 DIA.
JOURNALS--140 DIA. ROLLER BEARINGS

BUFFERS--HYDRAULIC 610x356 OVAL HEADS
COUPLINGS--INSTANTER
MIN. CURVE--31m.
GEN. ARRGT. DRG. No. -- SW/SW 1014
BRAKE -- VACUUM BLOCK & HAND SCREW
SUSPENSION -- SECONDARY COIL


COIL 'A' WAGON

KA002A

LOT NUMBER
3450

EXCESS LENGTH	2	H	M	L	E
tonnes	32	24	17	11	
VB	12	12	6	6	
AB					
RA	3	1	1	1	
MAX SPEED	60	60	60	60	

TOPS CODE									
CARKND			AARKND			OPERATING PANEL No.			
K	A	V	K	A	V	E		7	9

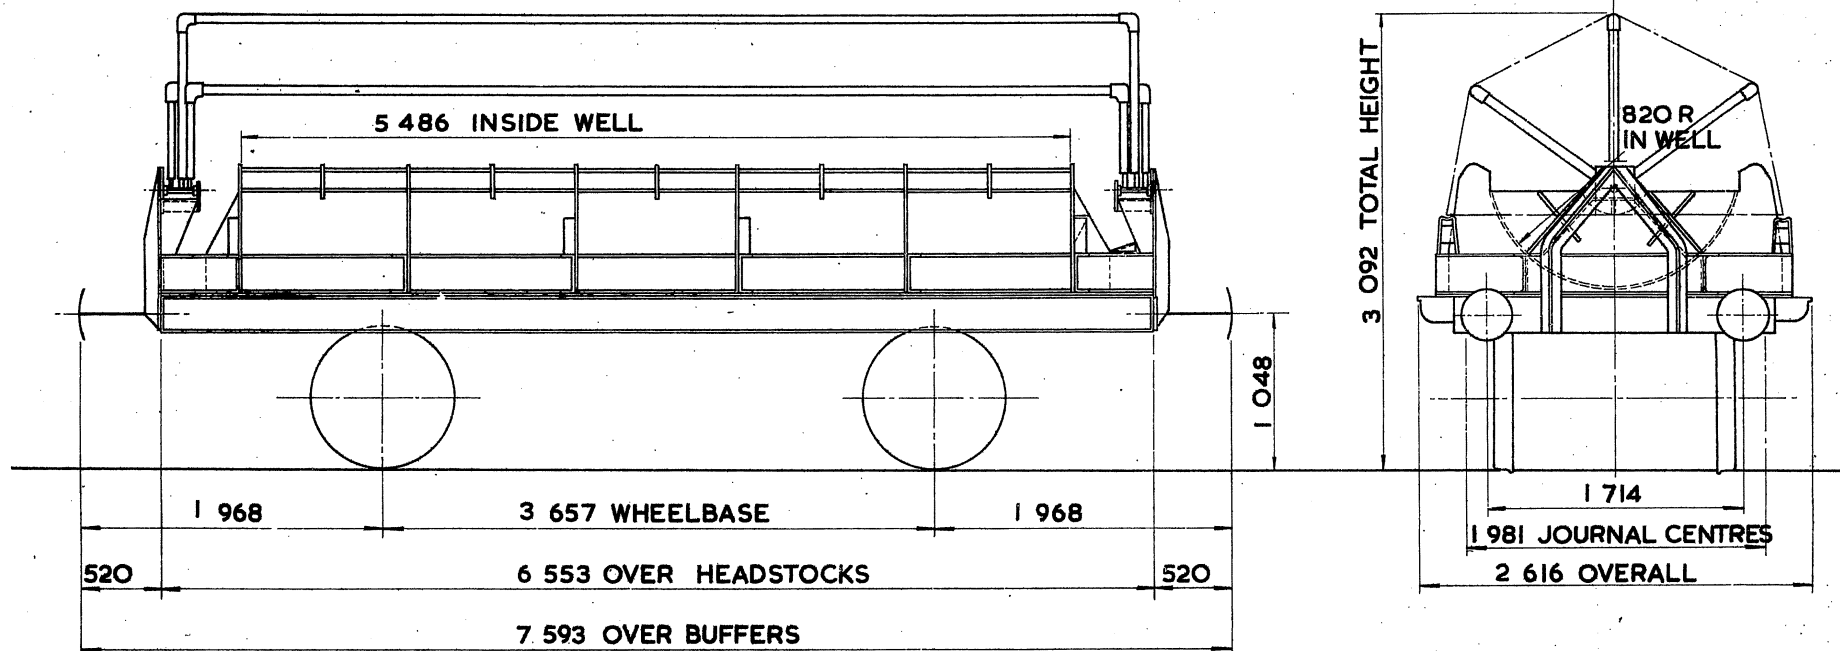

TARE – 11 150 kg
CARRYING CAPACITY – 21 500 kg
CAPACITY –
MAX. SPEED – 60 mile/h
WHEELS – 952 DIA.
JOURNALS – 124 DIA. ROLLER BEARINGS

BUFFERS – HYDRAULIC 330 DIA. HEADS
COUPLINGS – INSTANTER
MIN. CURVE – 25 m
GEN. ARRGT. DRG. No. – SW/DN 29905 C.I.B. 961/6,7 & 8
BRAKE – VACUUM BLOCK & HAND LEVER
SUSPENSION – SHOE


COIL 'B' WAGON

KBOOIA

LOT NUMBER
3464
3478
3484
3513
3514

EXCESS LENGTH 2	H	M	L	E
tonnes	36	27	18	12
VB	12	12	6	6
AB				
RA	5	2	1	1
MAX. SPEED	60	60	60	60

TOPS CODE									
CARKND			AARKND			OPERATING PANEL No.			
K	B	V	K	B	V	G		8	1

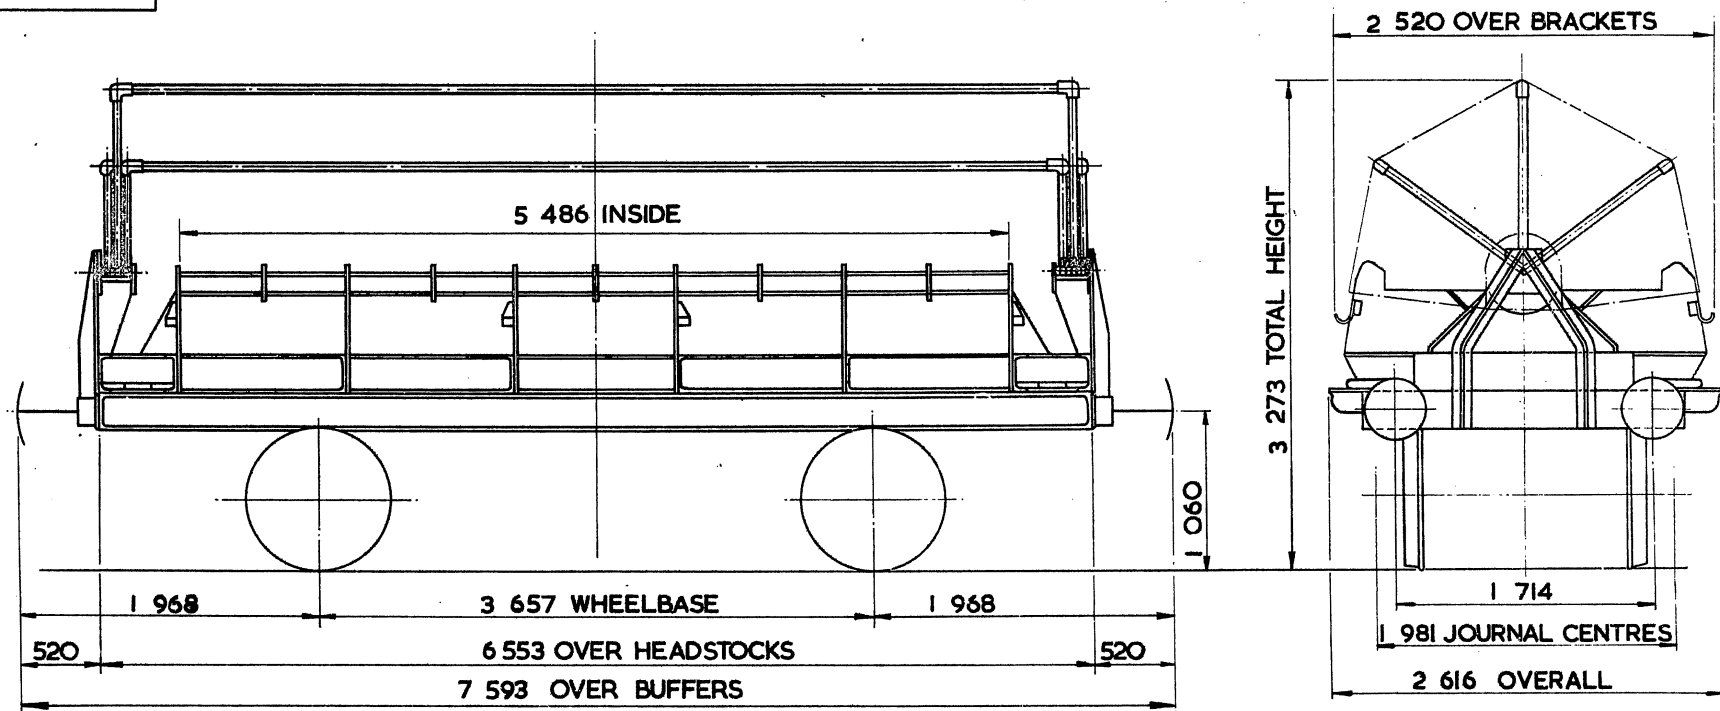

TARE - 11 400 kg
CARRYING CAPACITY - 24 500 kg
CAPACITY -
MAX. SPEED - 60 mile/h
WHEELS - 952 DIA.
JOURNALS - 124 DIA. ROLLER BEARINGS

BUFFERS - HYDRAULIC 330 DIA. HEADS
COUPLINGS - INSTANTER
MIN. CURVE - 21 m
GEN. ARRG. DRG. No. - SW/DN 30542 C.I.B.962/2
BRAKE - VACUUM BLOCK & HAND LEVER
SUSPENSION - SHOE


COIL 'C' WAGON

KCOOIA

LOT NUMBER
EX 3085

EXCESS LENGTH	H	M	L	E
tonnes	34	25	16	10
VB				
AB				
RA	3	1	1	1
MAX. SPEED	45	45	45	45

TOPS CODE									
CARKND				AARKND				OPERATING PANEL No	
K	C	Ø	K	C	Ø	C		4	7

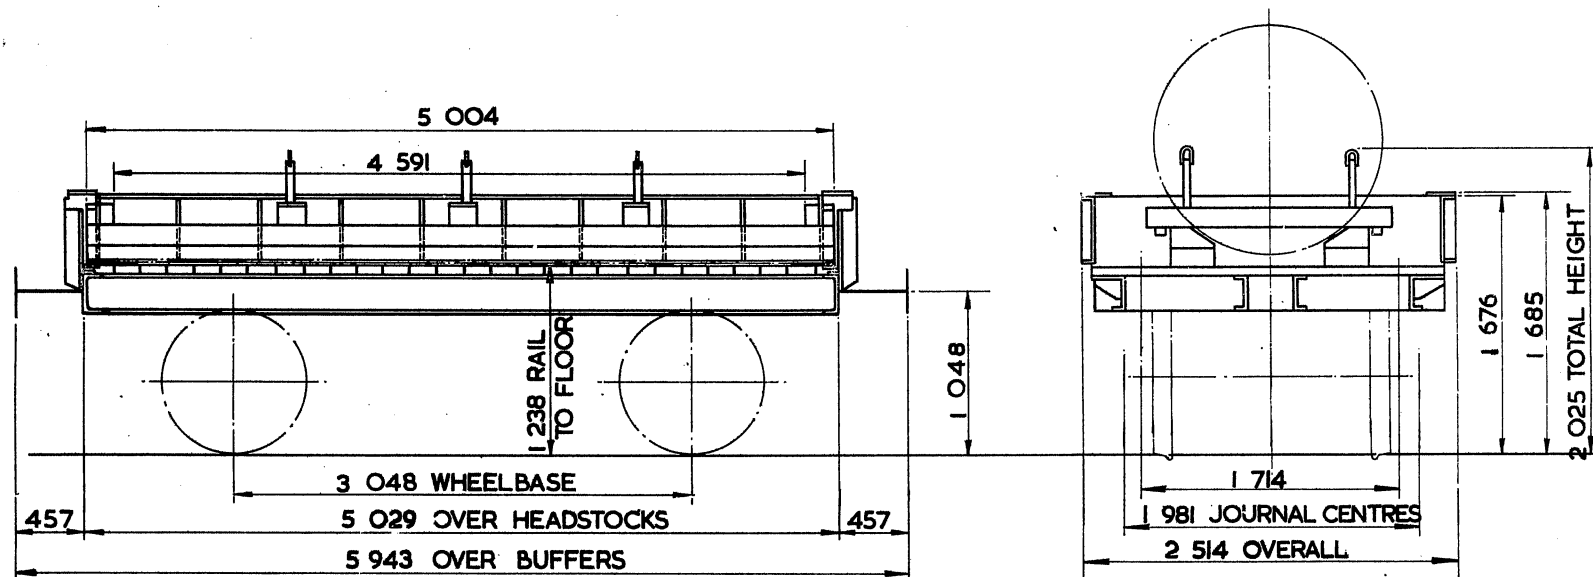

TARE - 9450 kg
CARRYING CAPACITY - 24 500 kg
CAPACITY -
MAX. SPEED - 45 mile/h
WHEELS - 952 DIA.
JOURNALS - 228 X 127 PLAIN BEARINGS

BUFFERS - SELF CONTAINED 330 DIA. HEADS
COUPLINGS - INSTANTER
MIN. CURVE - 21 m
GEN. ARRGT. DRG. No. - DE./34565.
BRAKE - HAND LEVER
SUSPENSION - SHOE


COIL 'C' WAGON

KCOO2A

LOT NUMBER
EX 3085
EX 2446
EX 2586

EXCESS LENGTH	H	M	L	E
tonnes	34	25	16	10
VB				
AB				
RA	3	1	1	1
MAX. SPEED	45	45	45	45

TOPS CODE									
CARKND			AARKND			OPERATING PANEL No			
K	C	Ø	K	C	Ø	C		4	7

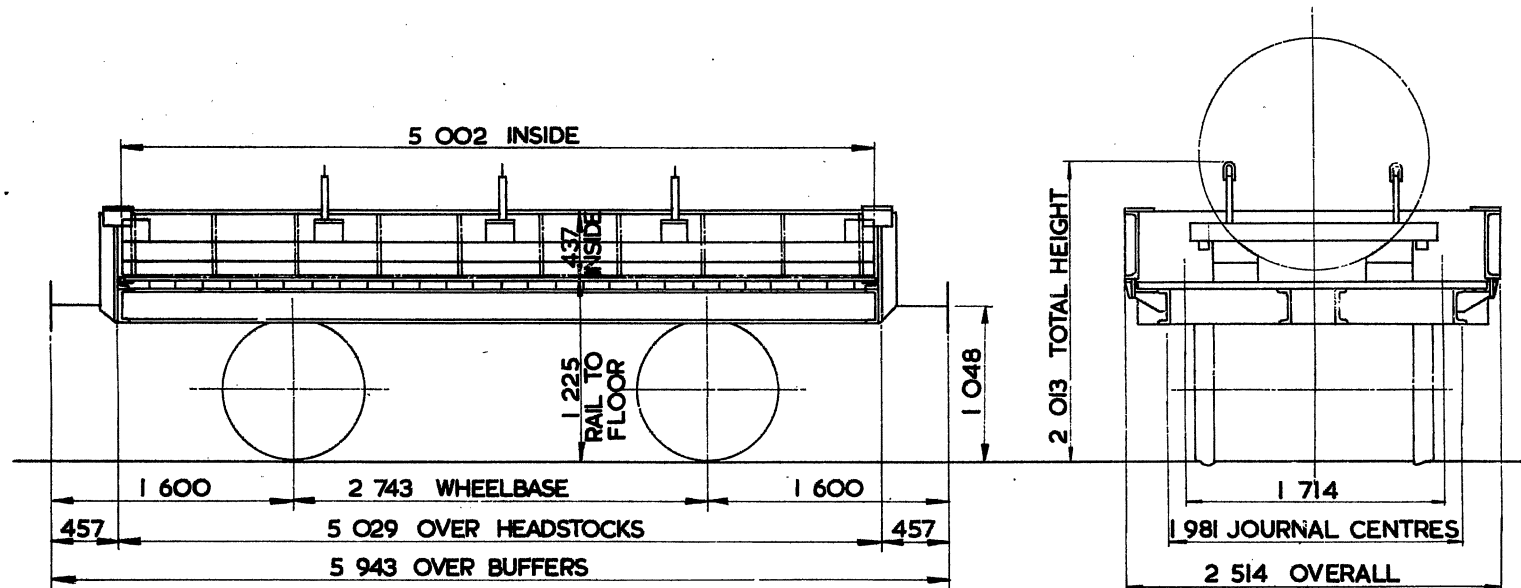

TARE - 7 900 kg
CARRYING CAPACITY - 24 500 kg.
CAPACITY -
MAX. SPEED - 45 mile/h
WHEELS - 952 DIA
JOURNALS - 254 x 127 PLAIN BEARINGS

BUFFERS - SPINDLE 330 DIA HEADS
COUPLINGS - INSTANTER
MIN. CURVE - 21 m
GEN. ARRGT. DRG. No. - DE/34565.
BRAKE - HAND LEVER
SUSPENSION - SHOE

COIL 'C' WAGON


KCOO2B

LOT NUMBER
EX 3085
EX 2446
EX 2586

EXCESS LENGTH	H	M	L	E
tonnes	34	24	15	9
VB	4	4	4	4
AB				
RA	4	1	1	1
MAX. SPEED	45	45	45	45

TOPS CODE									
CARKND			AARKND			OPERATING PANEL No.			
K	C	V	K	C	V	C	-	E	W

7044

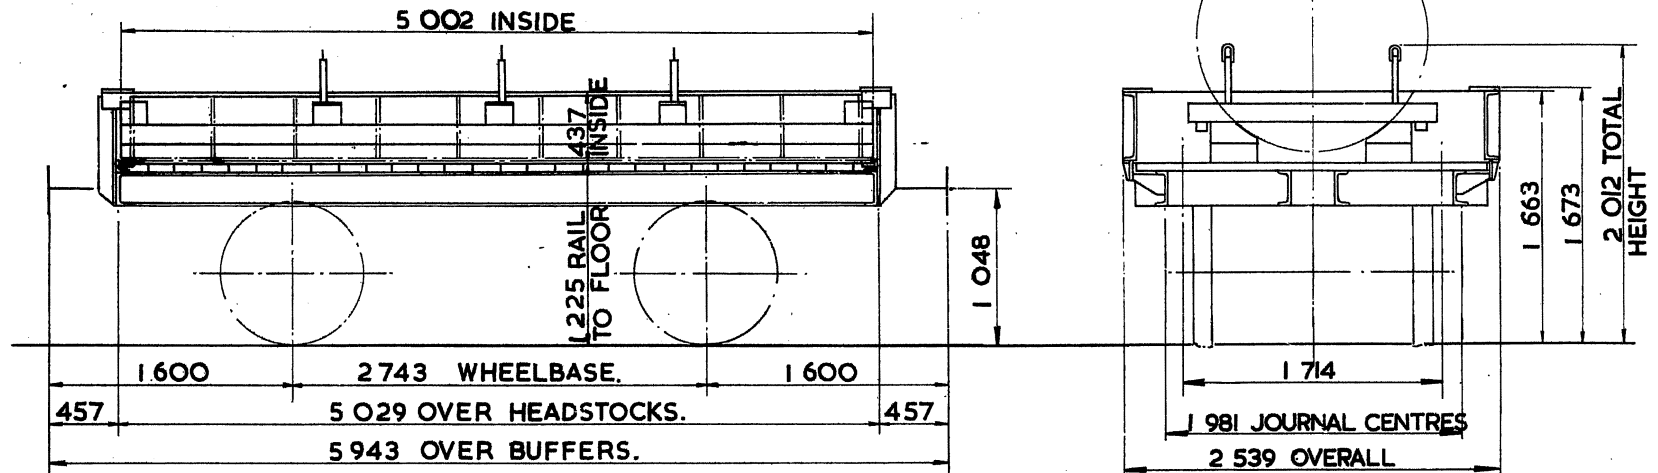

TARE - 7900kg.
CARRYING CAPACITY - 24 500kg. 20 500. KG.
CAPACITY -
MAX. SPEED - 45 mile/h.
WHEELS - 952 DIA.
JOURNALS - 254x127 PLAIN BEARINGS.

BUFFERS - SPINDLE 330 DIA. HEADS
COUPLINGS - INSTANTER.
MIN. CURVE - 21m.
GEN. ARRGT. DRG No. - DE.134565.
BRAKE - VACUUM BLOCK & HAND LEVER.
SUSPENSION - SHOE.


COIL 'C' WAGON

KCOO2C

LOT NUMBER
EX 3085
EX 2446
EX 2586

EXCESS LENGTH	H	M	L	E
tonnes	34	25	16	10
VB				
AB				
RA	3	1	1	1
MAX SPEED	45	45	45	45

TOPS CODE									
CARKND			AARKND			OPERATING PANEL No.			
K	C	Ø	K	C	Ø	C		4	7

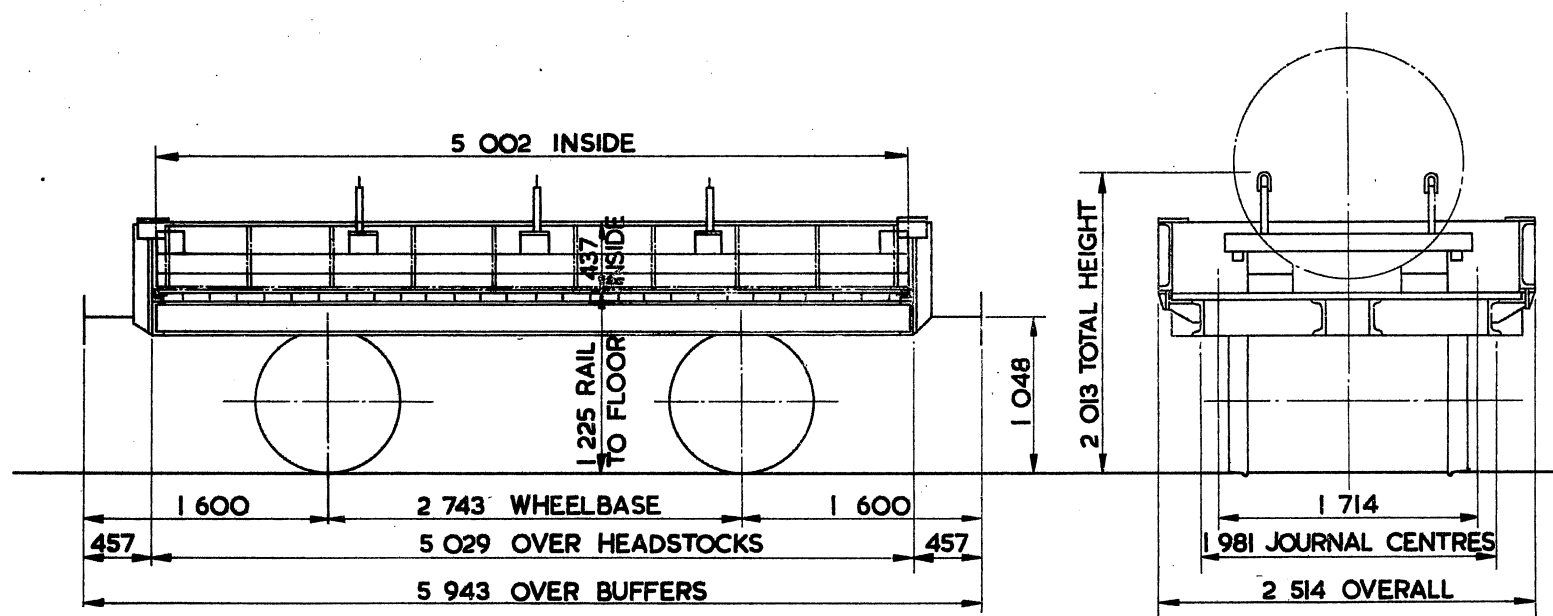

TARE -	7 900 kg
CARRYING CAPACITY -	24 500 kg 20 500 kg
CAPACITY -	
MAX. SPEED	45 mile/h
WHEELS -	952 DIA.
JOURNALS -	124 DIA. ROLLER BEARINGS

BUFFERS -	SPINDLE 330 DIA. HEADS
COUPLINGS -	INSTANTER
MIN. CURVE -	21 m
GEN. ARRGT. DRG. No. -	DE. 34565.
BRAKE -	HAND LEVER
SUSPENSION -	SHOE


COIL 'D' WAGON

KDOOIA

LOT NUMBER

EXCESS LENGTH	5	H	M	L	E
tonnes	35	26	17	11	
VB	6	6	6	6	
AB					
RA	5	1	1	1	
MAX. SPEED	50	50	50	50	

TOPS CODE								
CARKND			AARKND			OPERATING PANEL No.		
K	D	V	K	D	V	D	2	5

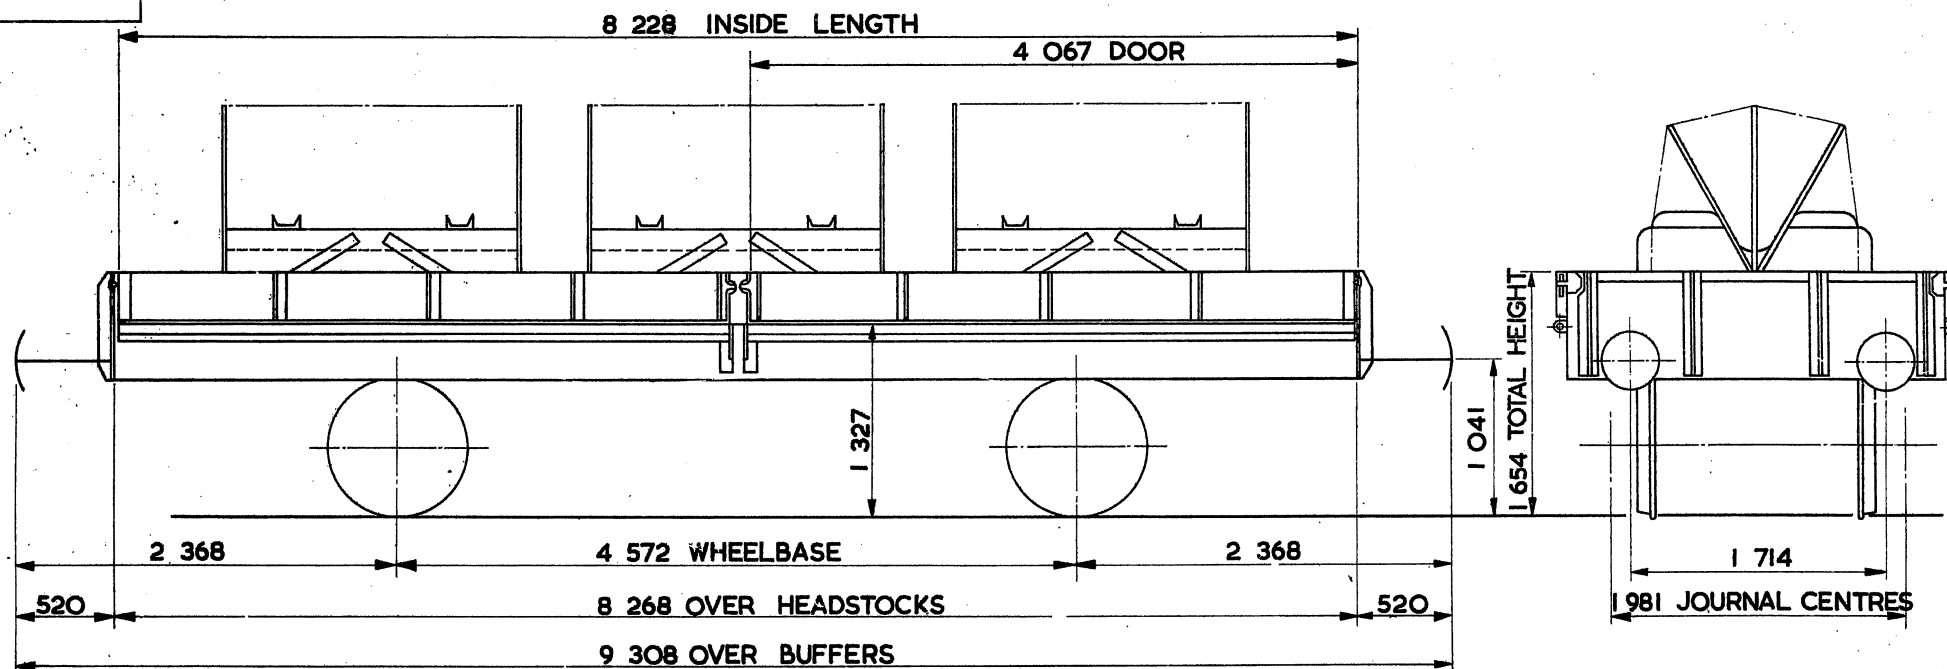

TARE - 10 650 kg
CARRYING CAPACITY - 24 500 kg
CAPACITY -
MAX. SPEED - 50 mile/h
WHEELS - 952 DIA.
JOURNALS - 124 DIA. ROLLER BEARINGS

BUFFERS - HYDRAULIC 406 DIA. HEADS
COUPLINGS - INSTANTER
MIN. CURVE - 31m
GEN. ARRG. DRG. No. DN/433221. DN/433230.
BRAKE - VACUUM BLOCK & HAND LEVER
SUSPENSION - SHOE

This PDF courtesy of R. Oldfield, BMRG, 2020 (visit <http://www.barrowmoremrg.co.uk>)

COIL 'F' WAGON

KFOOIB

LOT NUMBER
EX 2734
EX 3223

EXCESS LENGTH	5	H	M	L	E
tonnes	37	28	19	13	
VB	6	6	6	6	
AB					
RA	5	3	1	1	
MAX. SPEED	50	50	50	50	

TOPS CODE									
CARKND			AARKND			OPERATING PANEL No.			
K	F	V	K	F	V	F	2	4	9

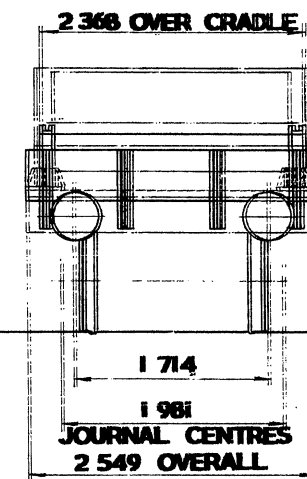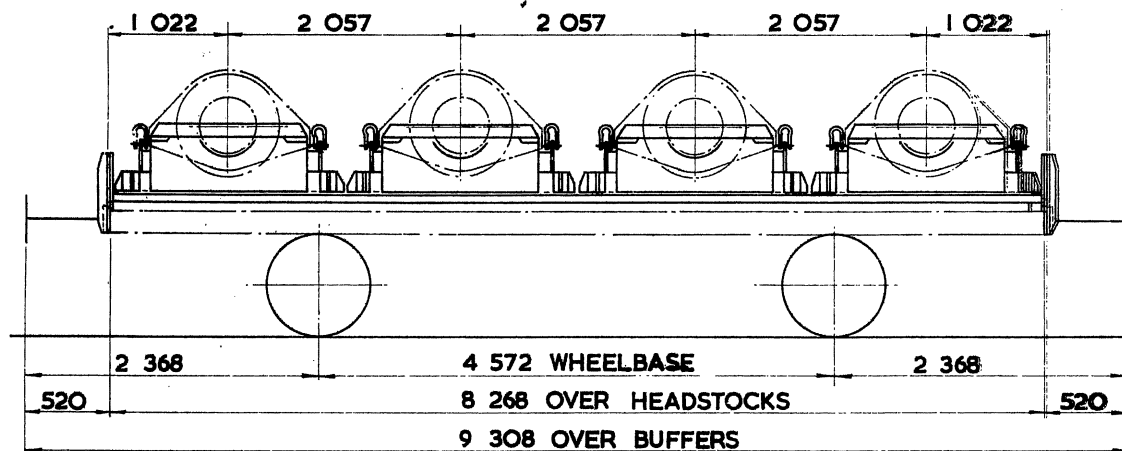

TARE - 12 650 kg
CARRYING CAPACITY - 24 500 kg
CAPACITY
MAX. SPEED - 50 mile/h
WHEELS - 952 DIA.
JOURNALS - 254 X 127 PLAIN BEARINGS

BUFFERS - HYDRAULIC 406 DIA HEADS
COUPLINGS - INSTANTER
MIN. CURVE - 31 m
GEN. ARRG. DRG. No. - DN/18513, DN/20537, DN/27530
BRAKE - VACUUM BLOCK & HAND LEVER
SUSPENSION - SHOE


PIG COIL WAGON

KT001A

LOT NUMBER
EX 2835 2446.
EX 2586

EXCESS LENGTH	H	M	L	E
tonnes	41	37	18	11
VB				
AB				
RA	7	6	1	1
MAX. SPEED	45	45	45	45

TOPS CODE									
CARKND				AARKND			OPERATING PANEL No.		
K	I	Ø	K	I	Ø	Y	2	3	6

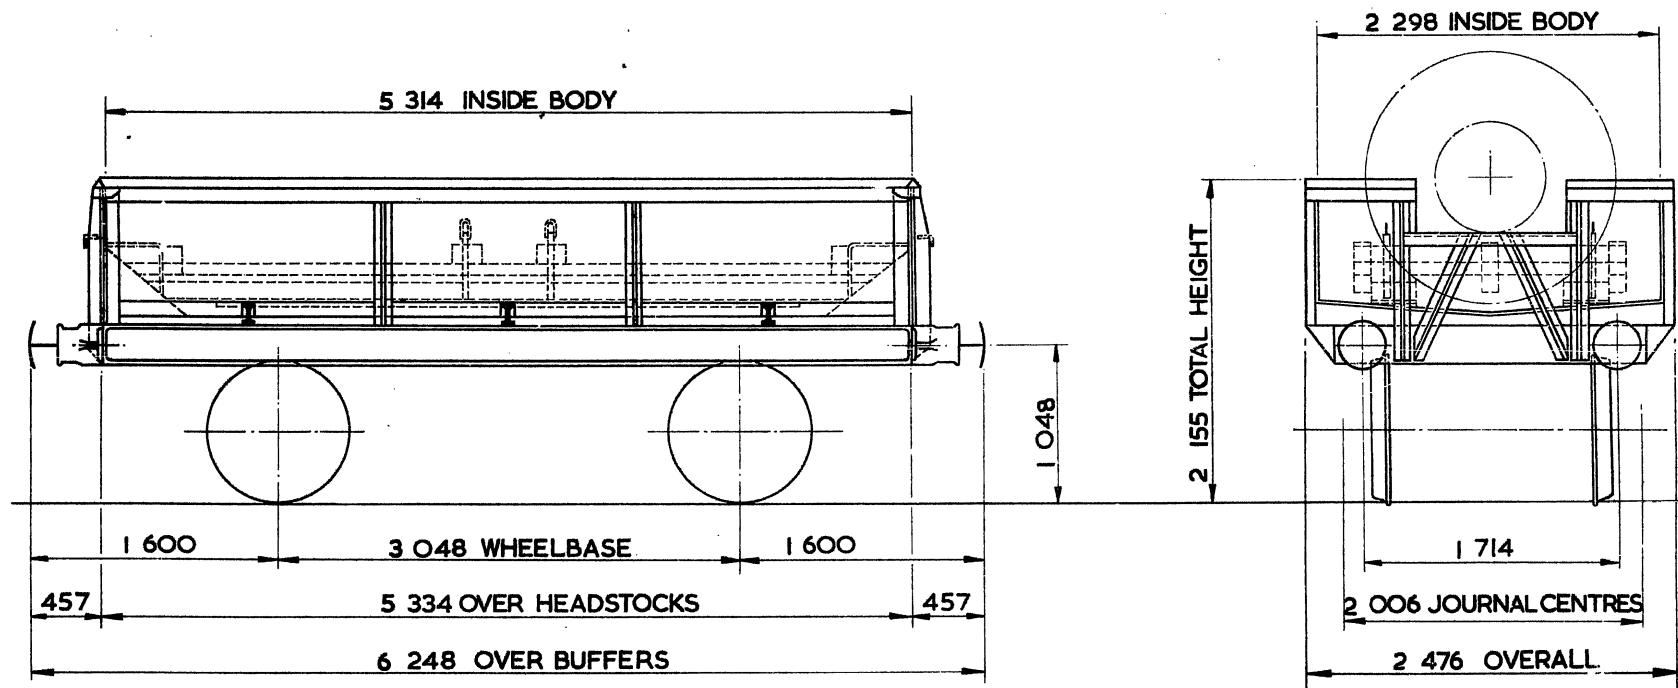

TARE — 10 650 kg
CARRYING CAPACITY — 30 500 kg
CAPACITY —
MAX. SPEED — 45 mile/h.
WHEELS — 952 DIA.
JOURNALS — 305x 152 PLAIN BEARINGS

BUFFERS — SELF CONTAINED 330 DIA. HEADS
COUPLINGS — INSTANTER
MIN. CURVE — 21 m.
GEN. ARRGT. DRG. No. —
BRAKE — HAND LEVER
SUSPENSION — SHOE


COIL 'L' WAGON

KLOOIA

LOT NUMBER
EX. 3420

EXCESS LENGTH	H	M	L	E
tonnes	33	25	17	11
VB	14	14	6	6
AB				
RA	3	1	1	1
MAX. SPEED	60	60	60	60

TOPS CODE					
CARKND	AARKND			OPERATING PANEL No.	
K L V K L V L	E W P			7045	

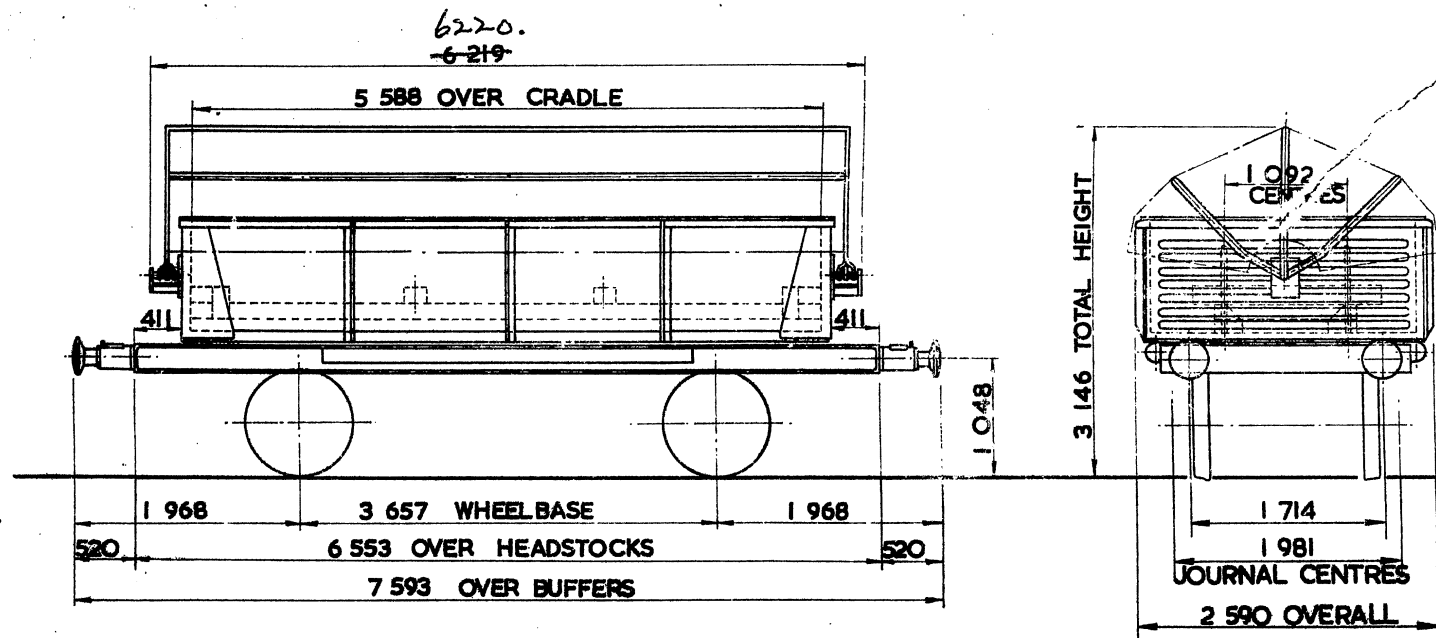

TARE - 10 900 kg
CARRYING CAPACITY - 22 500 kg
CAPACITY -
MAX. SPEED - 60 m.p.h
WHEELS - 952 DIA.
JOURNALS - 124 DIA. ROLLER BEARINGS

BUFFERS - HYDRAULIC 330 DIA. HEADS
COUPLINGS - INSTANTER
MIN. CURVE - 26 m
GEN. ARRT. DRG. No. - GL31208 SW/SW. 1048 & 1050.
BRAKE - VACUUM BLOCK & HAND LEVER
SUSPENSION - SHOE


MINCOIL WAGON

KMOOIA

LOT NUMBER
3143. 3178
3146. 2806
2810. 3076
3145. 2987
3063. 2910
3144. 3062
2915. 2923
3042

EXCESS LENGTH	H	M	L	E
tonnes	26	20	14	10
V B	10	10	4	4
AB				
RA	1	1	1	1
MAX SPEED	45	45	45	45

TOPS CODE									
CARKND			AARKND			OPERATING PANEL No.			
K	M	V	K	M	V	M	2	1	3

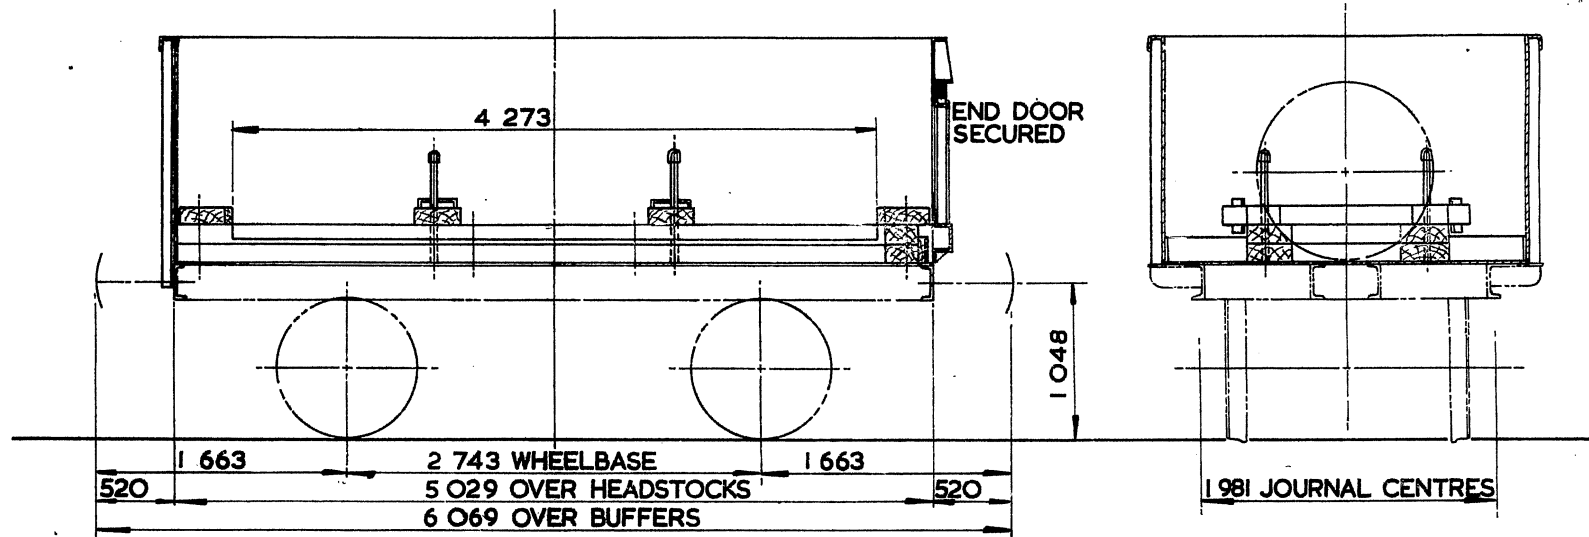

TARE- 9750kg
CARRYING CAPACITY - 16 500kg
CAPACITY-
MAX. SPEED - 45 mile/h
WHEELS - 952 DIA.
JOURNALS - 228x114 PLAIN BEARINGS.

BUFFERS- HYDRAULIC 330 DIA. HEADS
COUPLINGS- INSTANTER.
MIN. CURVE - 21m
GEN. ARRGT. DRG. No.- RCH. 2464 & 2465.
BRAKE - VACUUM BLOCK & HAND LEVER
SUSPENSION - SHOE.


RODCOIL WAGON

KØØØIA

LOT NUMBER	
EX 391	EX 982
EX 534	EX 1139
EX 969	EX 1140
EX 980	EX 1141
EX 981	

EXCESS LENGTH	5	H	M	L	E
tonnes	29	22	14	8	
VB					
AB					
RA	2	1	1	1	
MAX. SPEED	50	50	50	50	

TOPS CODE									
CARKND			AARKND			OPERATING PANEL No.			
K	Ø	Ø	K	Ø	Ø	X	2	1	7

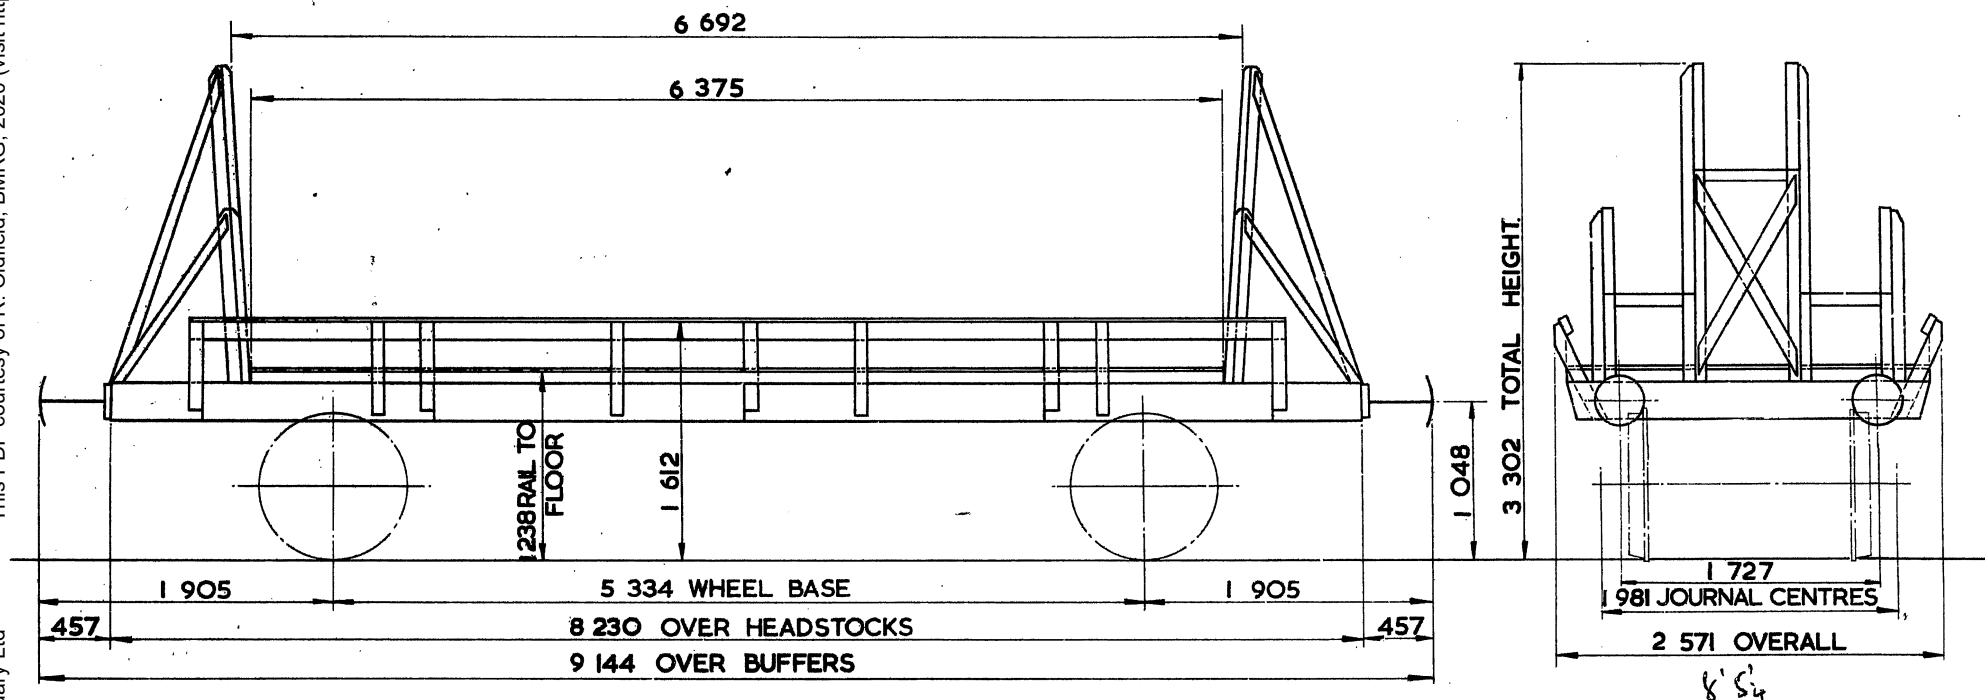

TARE - 8150 kg
CARRYING CAPACITY - 21 500 kg
CAPACITY -
MAX. SPEED - 50 mile/h
WHEELS - 965 DIA.
JOURNALS - 254 X 127 PLAIN BEARINGS

BUFFERS - SPINDLE 330 DIA. HEADS
COUPLINGS - INSTANTER
MIN. CURVE - 36 m
GEN. ARRGT. DRG. No. - DN 32450
BRAKE - HAND LEVER
SUSPENSION - SHOE


RODCOIL WAGON

KØOOIB

LOT NUMBER
EX 981

EXCESS LENGTH	5	H	M	L	E
tonne	29	22	14	8	
VB					
AB					
RA	2	1	1	1	
MAX SPEED	50	50	50	50	

TOPS CODE									
CARKND			AARKND			OPERATING PANEL No			
K	Ø	Ø	K	Ø	Ø	X	2	1	7

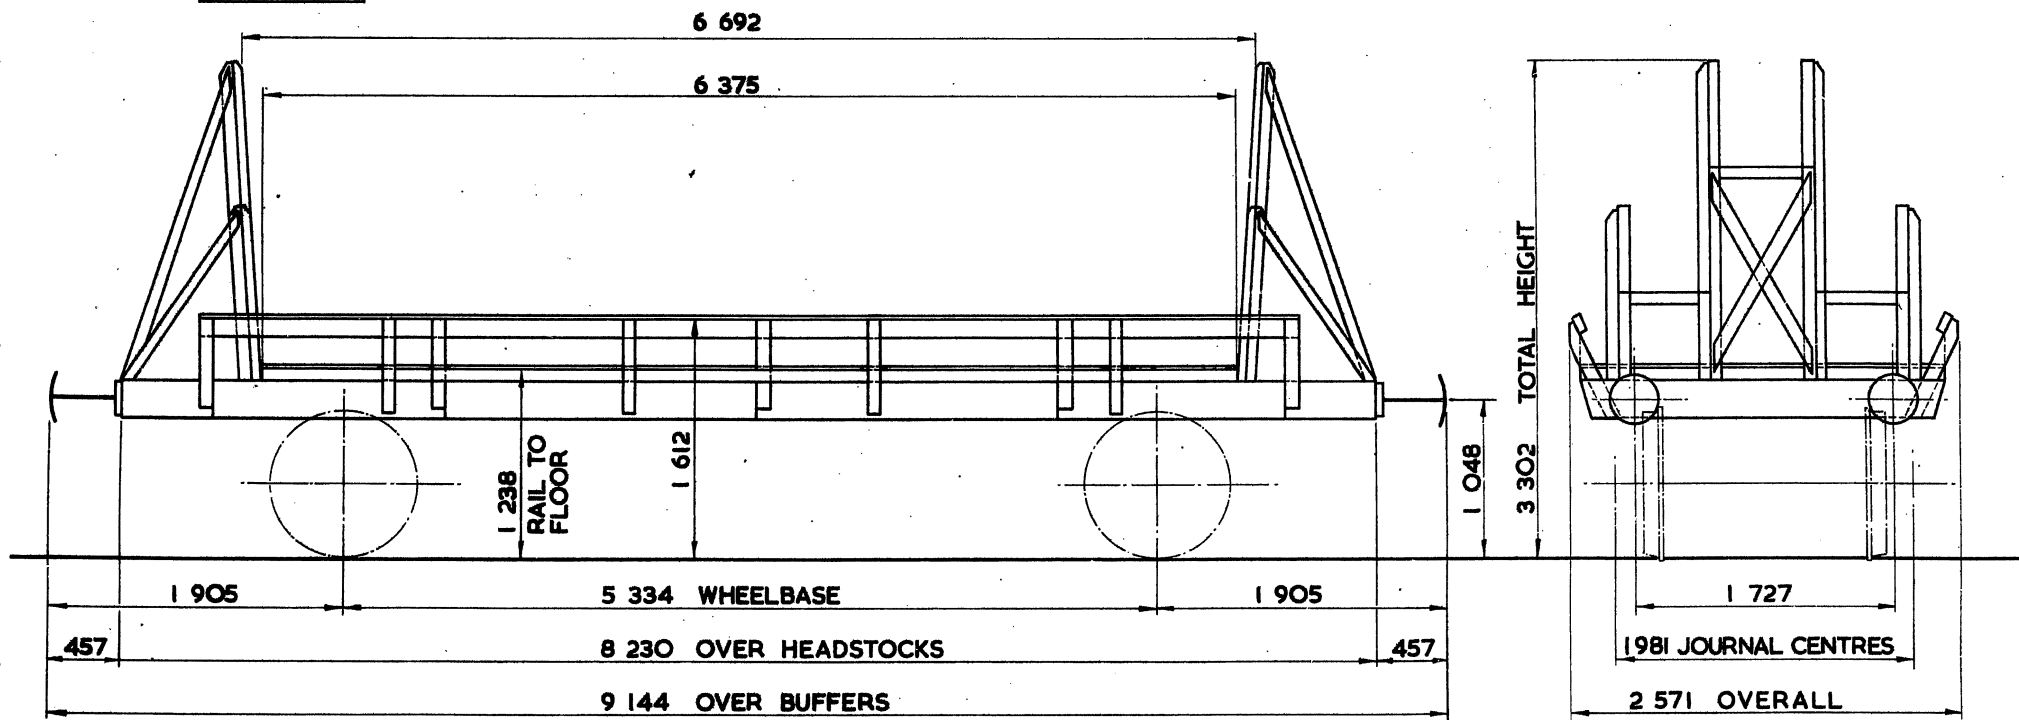

TARE –	8 150kg
CARRYING CAPACITY	21 500kg
CAPACITY	
MAX. SPEED –	50 mile/h
WHEELS –	952 DIA.
JOURNALS –	124 DIA. ROLLER BEARINGS

BUFFERS –	SPINDLE 330 DIA. HEADS
COUPLINGS –	INSTANTER
MIN. CURVE –	36m
GEN. ARRGT. DRG. No. –	DN 32450
BRAKE –	HAND LEVER
SUSPENSION –	SHOE


RODCOIL WAGON

K0002A

LOT NUMBER
EX 3728

EXCESS LENGTH	H	M	L	E
tonnes	45	34	22	14
VB				
AB	27	27	17	12
RA	8	4	1	1
MAX SPEED	60	75	75	75

TOPS CODE									
CARKND				AARKND			OPERATING PANEL No.		
K	0	A	K	0	A	3	0	0	7

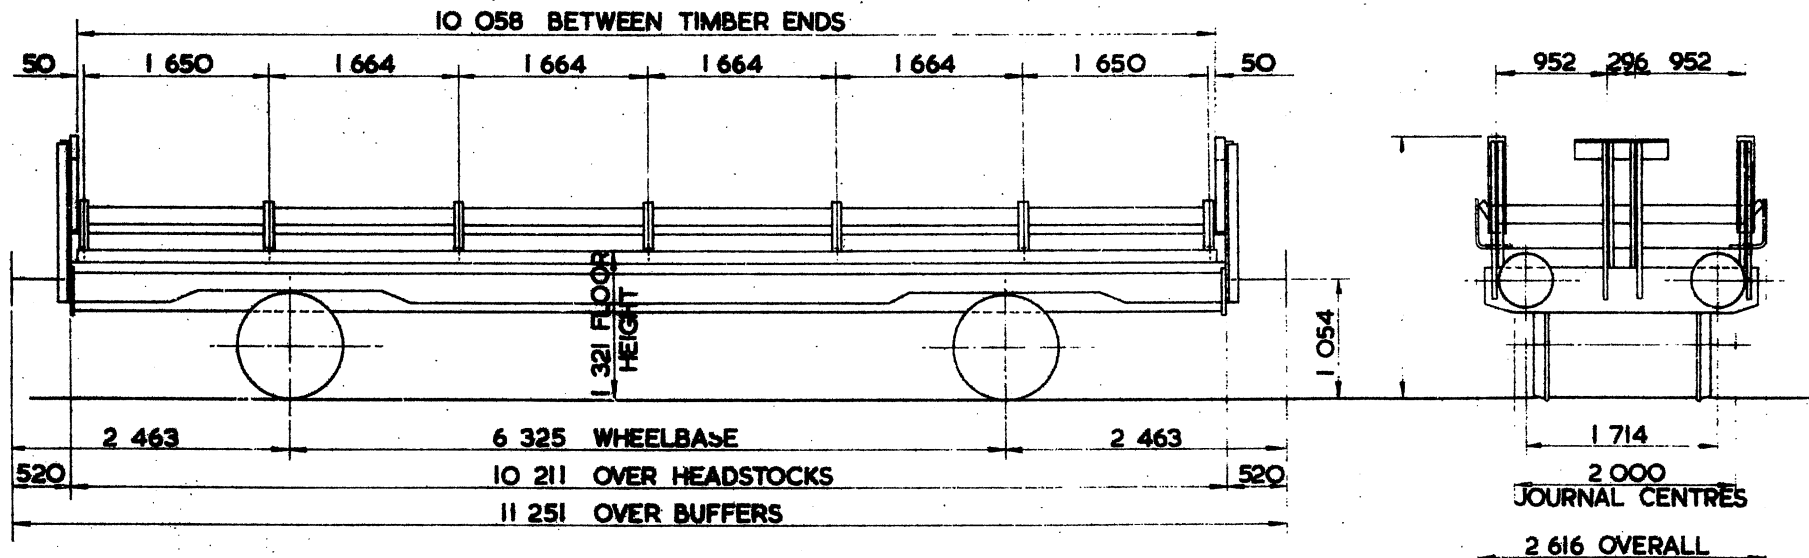

TARE -	15 000 kg
CARRYING CAPACITY -	20 000 kg @ 75 mile/h, 31 500 kg @ 60 mile/h
CAPACITY -	
MAX. SPEED -	75 mile/h.
WHEELS -	952 DIA.
JOURNALS -	140 DIA. ROLLER BEARINGS

BUFFERS -	PNEUMATIC 457 DIA. HEADS
COUPLINGS	B.R. SCREW
MIN. CURVE -	41m.
GEN. ARRGT. DRG. No. -	F-S-12381 & 2496
BRAKE -	AIR DISC & HAND LEVER
SUSPENSION -	LONG LINK

EX. DIAGRAM 1/522 (ALLOCATED)


COIL 'Q' WAGON

KQOOIA

LOT NUMBER
EX. 3140

EXCESS LENGTH	H	M	L	E
tonnes	19	16	11	8
VB	3	3	3	3
AB				
RA	1	1	1	1
MAX. SPEED	45	45	45	45

TOPS CODE									
CARKND			AARKND			OPERATING PANEL No.			
K	Q	V	K	Q	V	U			7

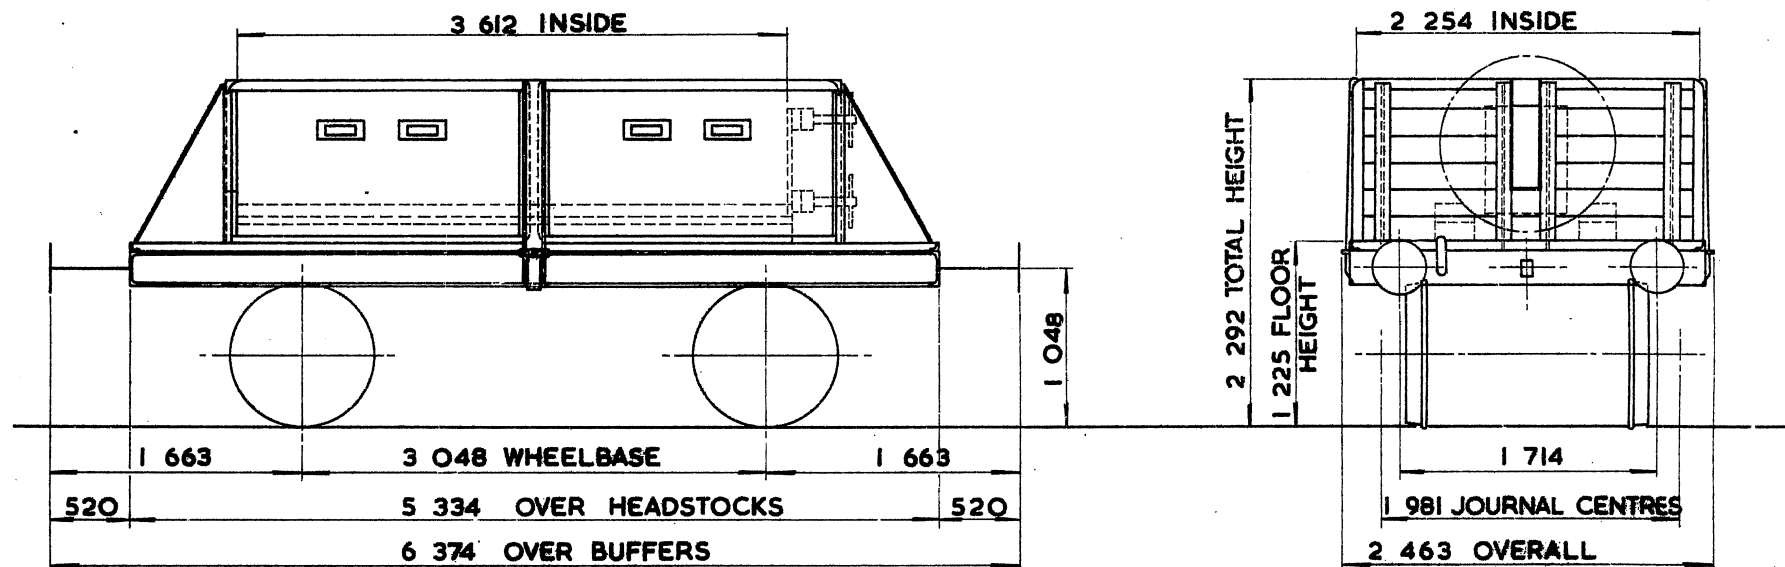

TARE - 6 800 Kg
CARRYING CAPACITY - 12 000 kg
CAPACITY -
MAX. SPEED - 45 mile/h
WHEELS - 952 DIA.
JOURNALS - 228 x 108 PLAIN BEARINGS

BUFFERS - SPINDLE 330 DIA. HEADS
COUPLINGS - B.R. SCREW
MIN. CURVE - 21 m
GEN. ARRGT. DRG. No. - A. 15525.
BRAKE - VACUUM BLOCK & HAND LEVER
SUSPENSION - SHOE

EX. B.R. DIAGRAM 1452



COIL 'S' WAGON

K\$001A

LOT NUMBER	
EX 1322	EX 1493
EX 1345	EX 1522
EX 1353	EX 2153
EX 1371	EX 2314
EX 1381	EX 2409
EX 1394	

EXCESS LENGTH	H	M	L	E
tonnes	20	15	10	7
VB	3	3	3	3
AB				
RA	1	1	1	1
MAX. SPEED	45	45	45	45

TOPS CODE									
CARKND			AARKND			OPERATING PANEL No			
K	\$	V	K	\$	V	\$	2	3	8

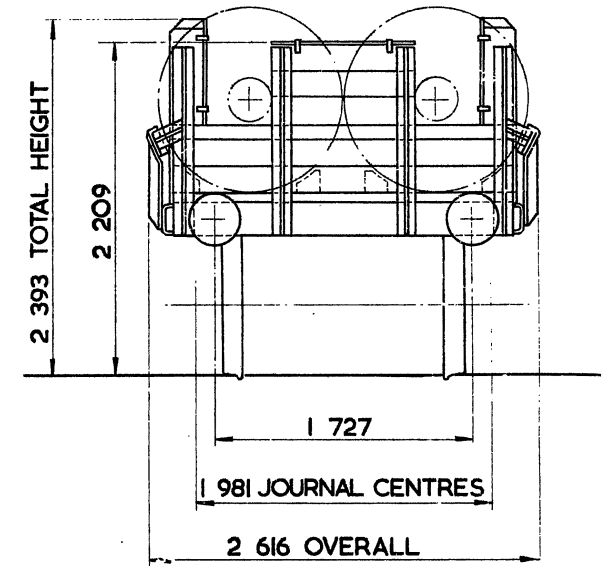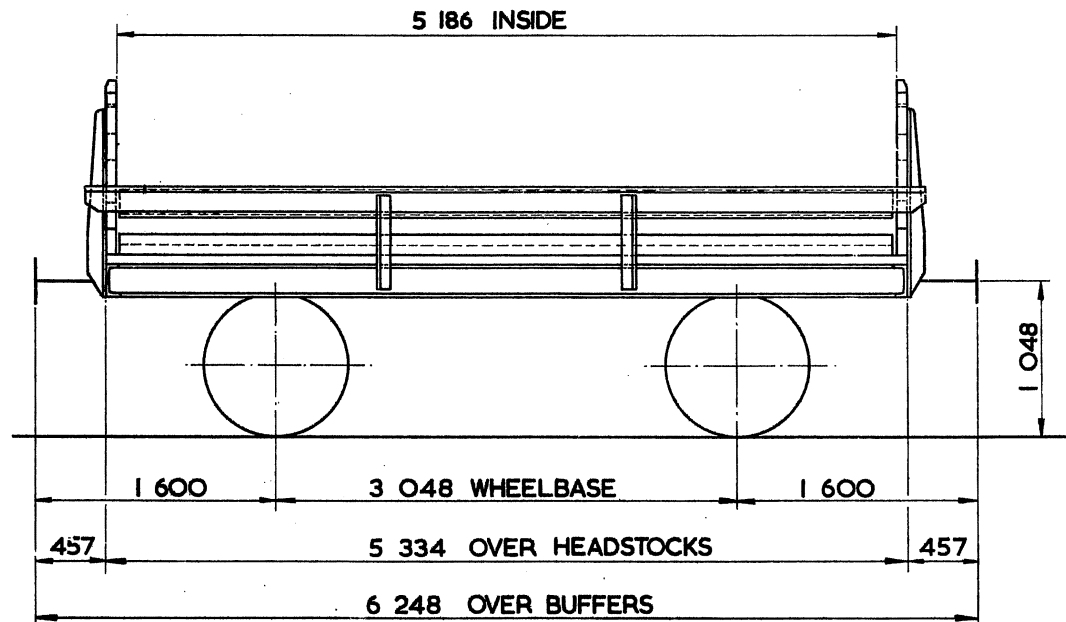

TARE -- 6 550 kg
CARRYING CAPACITY-13000 kg.
CAPACITY-
MAX. SPEED -- 45 mile/h
WHEELS -- 952 DIA.
JOURNALS-- 228 x 108 PLAIN BEARINGS

BUFFERS -- SPINDLE 330 DIA. HEADS
COUPLINGS -- INSTANTER
MIN. CURVE -- 21 m.
GEN. ARRGT. DRG. No. <i>SW DE 3499 E 29/80</i>
BRAKE -- VACUUM BLOCK & HAND LEVER
SUSPENSION -- SHOE


COIL 'S' WAGON

K\$ 001B

LOT NUMBER
EX 2153

EXCESS LENGTH	H	M	L	E
tonnes	20	15	10	7
VB	3	3	3	3
AB				
RA	1	1	1	1
MAX. SPEED	45	45	45	45

TOPS CODE											
CARKND				AARKND				OPERATING PANEL No.			
K	\$	V	K	\$	V	\$		2	3	8	

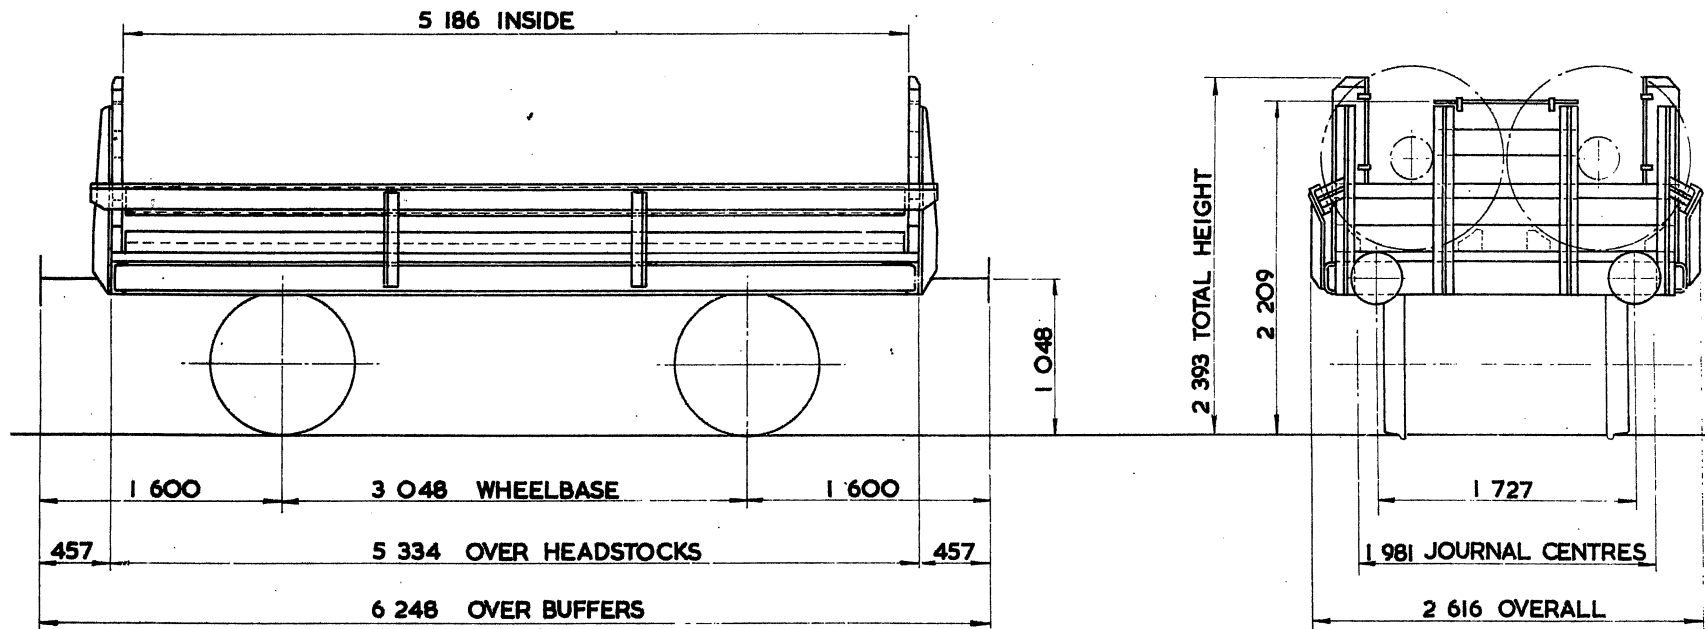

TARE - 6 550 kg
CARRYING CAPACITY - 13 000 kg
CAPACITY
MAX. SPEED - 45 mile/h
WHEELS - 952 DIA.
JOURNALS - 111 DIA. ROLLER BEARINGS

BUFFERS - SPINDLE 330 DIA. HEADS
COUPLINGS - INSTANTER
MIN. CURVE - 21 m
GEN. ARRG. DRG. No. - SW. DE. 34299. E. 29480.
BRAKE - VACUUM BLOCK & HAND LEVER
SUSPENSION - SHOE


COIL 'Y' WAGON

KY001A

LOT NUMBER
EX. 2179
✓ 2315
✓ 2415
✓ 2462
✓ 2531
✓ 2723
✓ 2834
✓ 3026

EXCESS LENGTH	H	M	L	E
tonnes	19	16	11	8
VB	3	3	3	3
AB				
RA	1	1	1	1
MAX SPEED	45	45	45	45

TOPS CODE									
CARKND			AARKND			OPERATING PANEL No			
K	Y	V	K	Y	V	Y			7

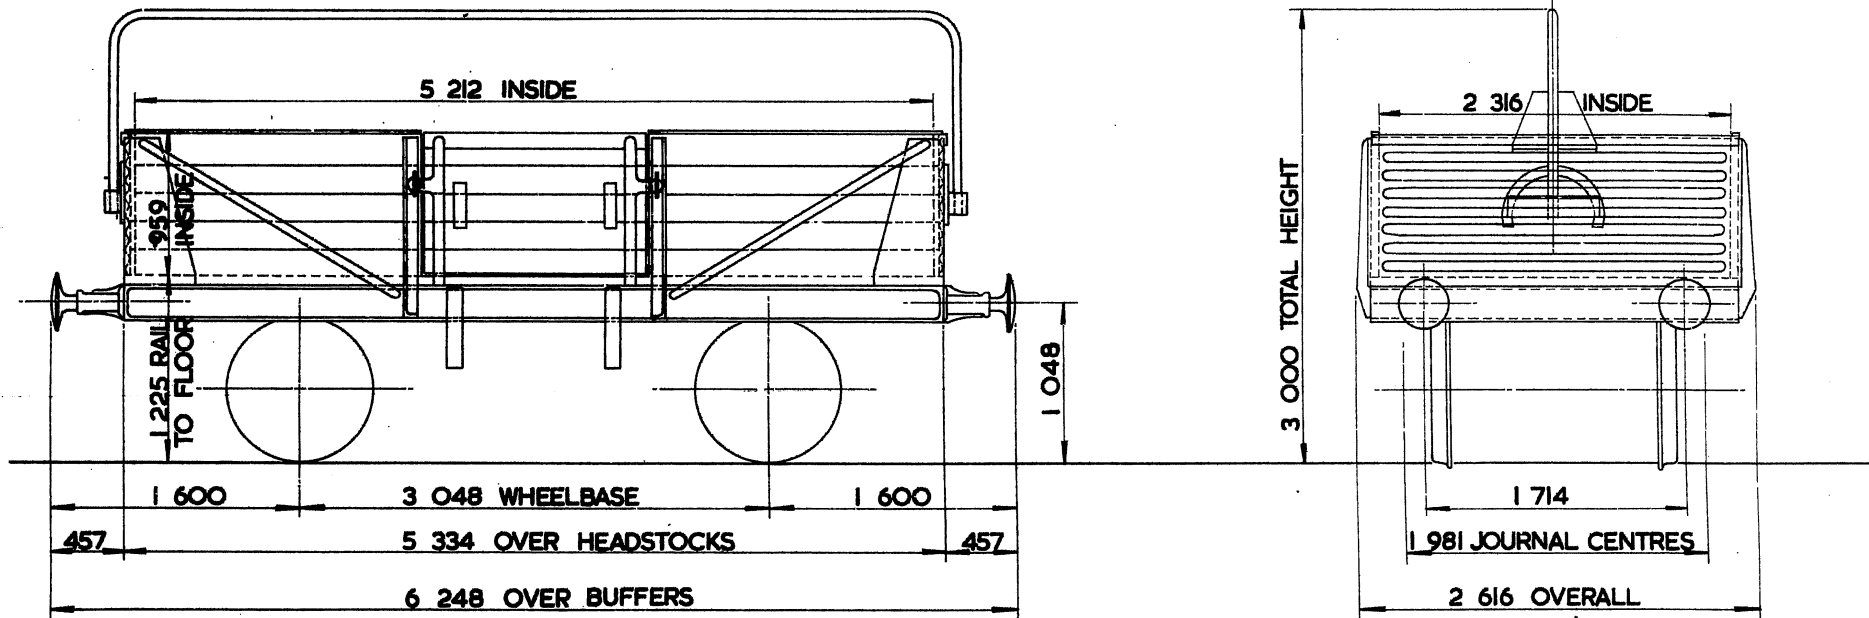

TARE -	7500 kg
CARRYING CAPACITY -	13000 kg
CAPACITY -	11.583 m ³
MAX. SPEED -	45 mte/h
WHEELS -	952 DIA.
JOURNALS -	228 x 108 PLAIN BEARINGS

BUFFERS -	SPINDLE 330 DIA. HEADS
COUPLINGS -	INSTANTER
MIN. CURVE -	21 m
GEN. ARRGT. DRG. No. -	13/4840 & SW/DE/34299
BRAKE -	VACUUM BLOCK & HAND LEVER
SUSPENSION -	SHOE

EX. B.R. DIAGRAM 459. MODIFIED 39.


COIL Y WAGON

KY003A

LOT NUMBER
EX 2342
EX 2468
EX 2479

EXCESS LENGTH	H	M	L	E
tonnes	19	16	11	8
VB	3	3	3	3
AB				
RA	1	1	1	1
MAX SPEED	45	45	45	45

TOPS CODE									
CARKND			AARKND			OPERATING PANEL No.			
K	Y	V	K	Y	V	Y			7

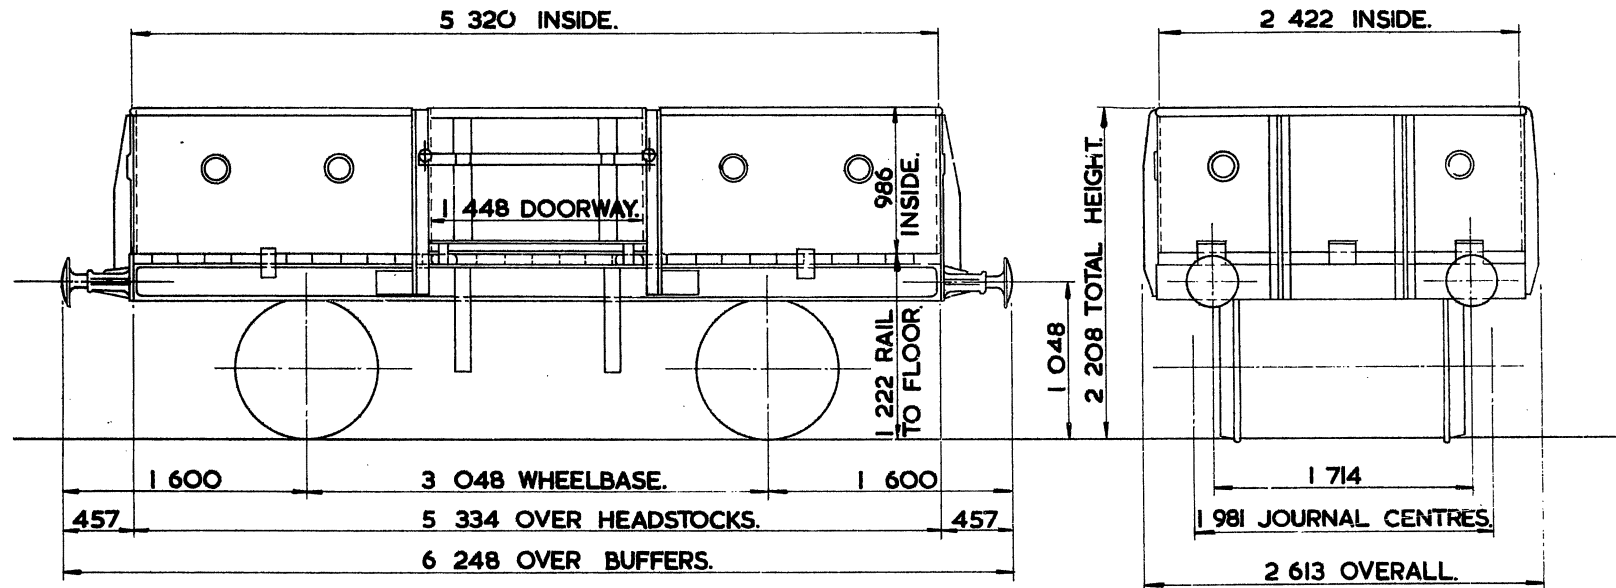

TARE	7350 kg.
CARRYING CAPACITY-	13000 kg.
CAPACITY-	
MAX. SPEED	45 mile/h.
WHEELS	952 DIA.
JOURNALS --	228 x 108 PLAIN BEARINGS.

BUFFERS --	SPINDLE 330 DIA. HEADS.
COUPLINGS --	INSTANTER.
MIN. CURVE --	21m.
GEN. ARRGT. DRG. No. --	SW/DN 106.
BRAKE --	VACUUM BLOCK & HAND LEVER.
SUSPENSION --	SHOE.


COIL Y WAGON

KY004A

LOT NUMBER
EX 2694 2694 2469
EX 2704

EXCESS LENGTH	H	M	L	E
tonnes	19	16	11	8
VB	3	3	3	3
AB				
RA	1	1	1	1
MAX. SPEED	45	45	45	45

TOPS CODE									
CARKND			AARKND			OPERATING PANEL N			
K	Y	V	K	Y	V	K			7

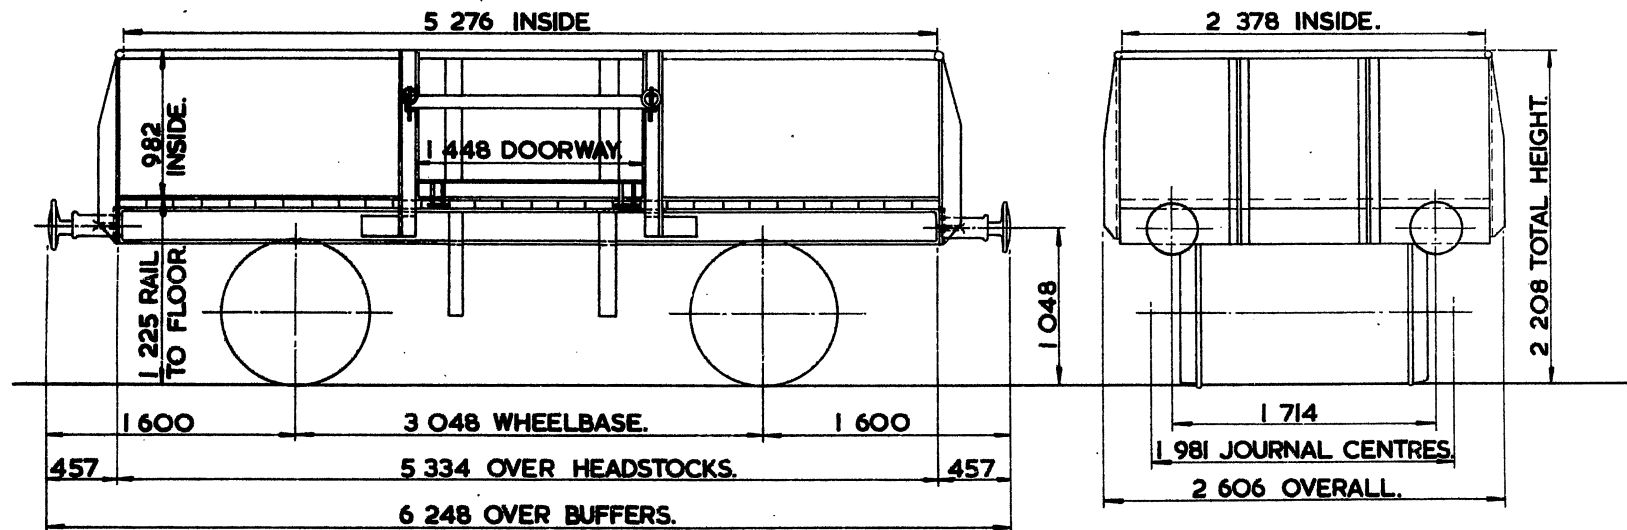

TARE -	6900kg.
CARRYING CAPACITY -	13000kg.
CAPACITY -	
MAX. SPEED -	45 mile/h.
WHEELS -	952 DIA.
JOURNALS -	228x108 PLAIN BEARINGS.

BUFFERS -	SPINDLE 330 DIA. HEADS.
COUPLINGS -	INSTANTER.
MIN. CURVE -	21m.
GEN. ARRGT. DRG. No. -	SW/DN/118.
BRAKE -	VACUUM BLOCK & HAND LEVER.
SUSPENSION -	SHOE.


MINERAL WAGON

MC 001A

LOT NUMBER

EXCESS LENGTH	H	M	L	E
tonnes	22	16	12	8
VB				
AB				
RA	1	1	1	1
MAX. SPEED	45	45	45	45

TOPS CODE									
CARKND			AARKND			OPERATING PANEL No.			
M	C	Ø	M	C	Ø	C			I

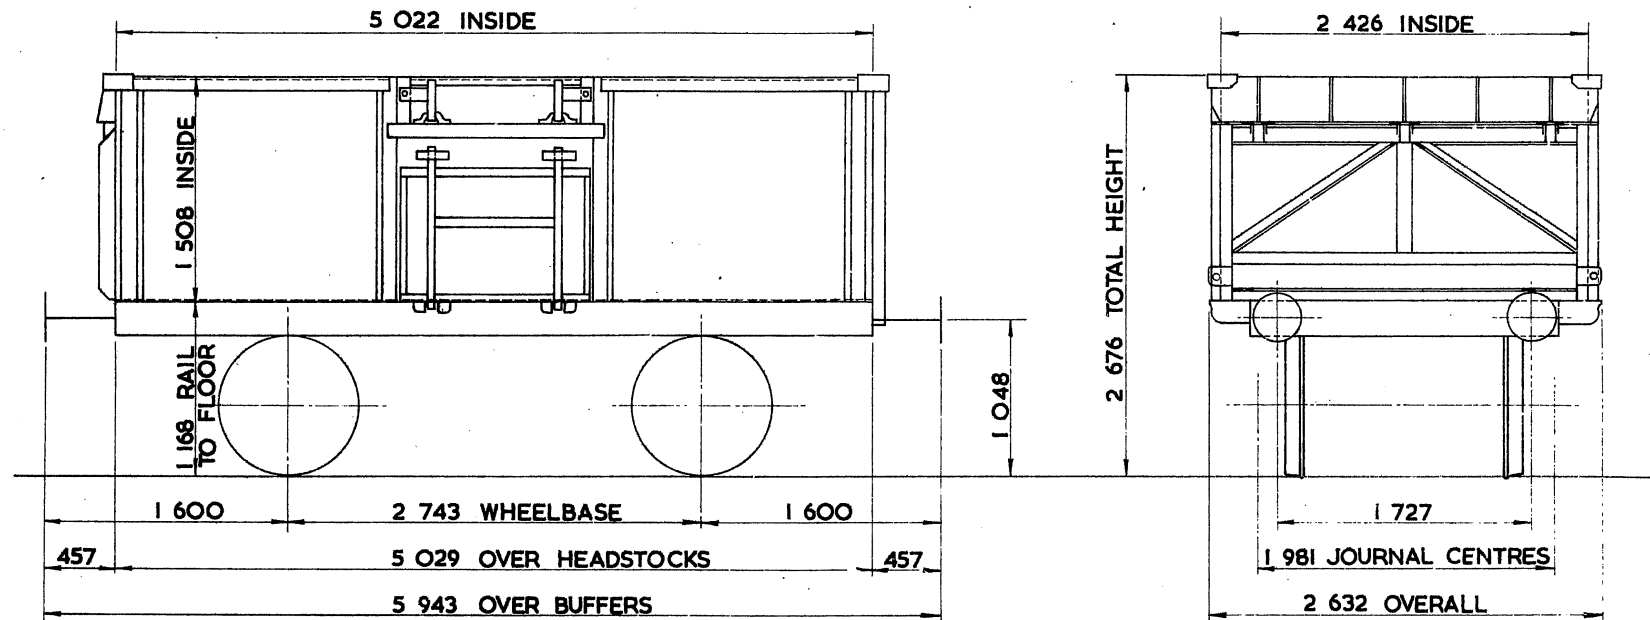

TARE - 7 800 kg
CARRYING CAPACITY - 16 500 kg
CAPACITY - 18.336 m ³
MAX. SPEED - 45 mile/h
WHEELS - 952 DIA.
JOURNALS - 228 X 114 PLAIN BEARINGS

BUFFERS - SPINDLE 330 DIA. HEADS
COUPLINGS - INSTANTER
MIN. CURVE - 21 m
GEN. ARRGT. DRG. No. - SW/DE/2890
BRAKE - HAND LEVER
SUSPENSION - SHOE

1232 x 873. Entry door cage -
1174 x 2426. and ~
1505. Inside height.

PART LOT Nos. FOR MCOOIA

2223	2379	2522	2631	2698	2750	2808	2911	
2226	2380	2523	2633	2699	2751	2809	2913	
2250	2381	2525	2634	2701	2752	2810	2915	
2251	2382	2526	2635	2702	2756	2811	2917	
2252	2383	2527	2636	2703	2757	2813	2918	
2253	2385	2528	2637	2711	2788	2814	2919	
2254	2387	2529	2639	2715	2789	2816	2920	
2255	2388	2530	2640	2716	2790	2817	2921	
2256	2389	2531	2653	2717	2793	2896	2922	
2257	2390	2547	2663	2718	2794	2897	2923	
2258	2391	2548	2664	2719	2796	2898	3058	
2259	2508	2549	2670	2720	2797	2899	3219	
2290	2509	2550	2674	2742	2798	2900	3063	
2293	2510	2906	2675	2743	2799	2901		
2294	2514	3143	2676	3053	2800	2902		
2295	2515	2611	2677	3054	2801	2903		
2298	2516	2612	2678	2745	2802	2904		
2301	2519	2626	2685	2747	2803	2907		
2302	2520	2627	2686	2748	2804	2909		
2378	2521	2630	2687	2749	2805	2910		


MINERAL WAGON

MCOOIB

PART LOT NUMBER
2385
2917
3144
3178

EXCESS LENGTH	H	M	L	E
tonnes	23	17	13	9
VB	9	9	4	4
AB				
RA	1	1	1	1
MAX. SPEED	45	45	45	45

TOPS CODE									
CARKND				AARKND				OPERATING PANEL N°	
M	C	V	M	C	V	C		2	1

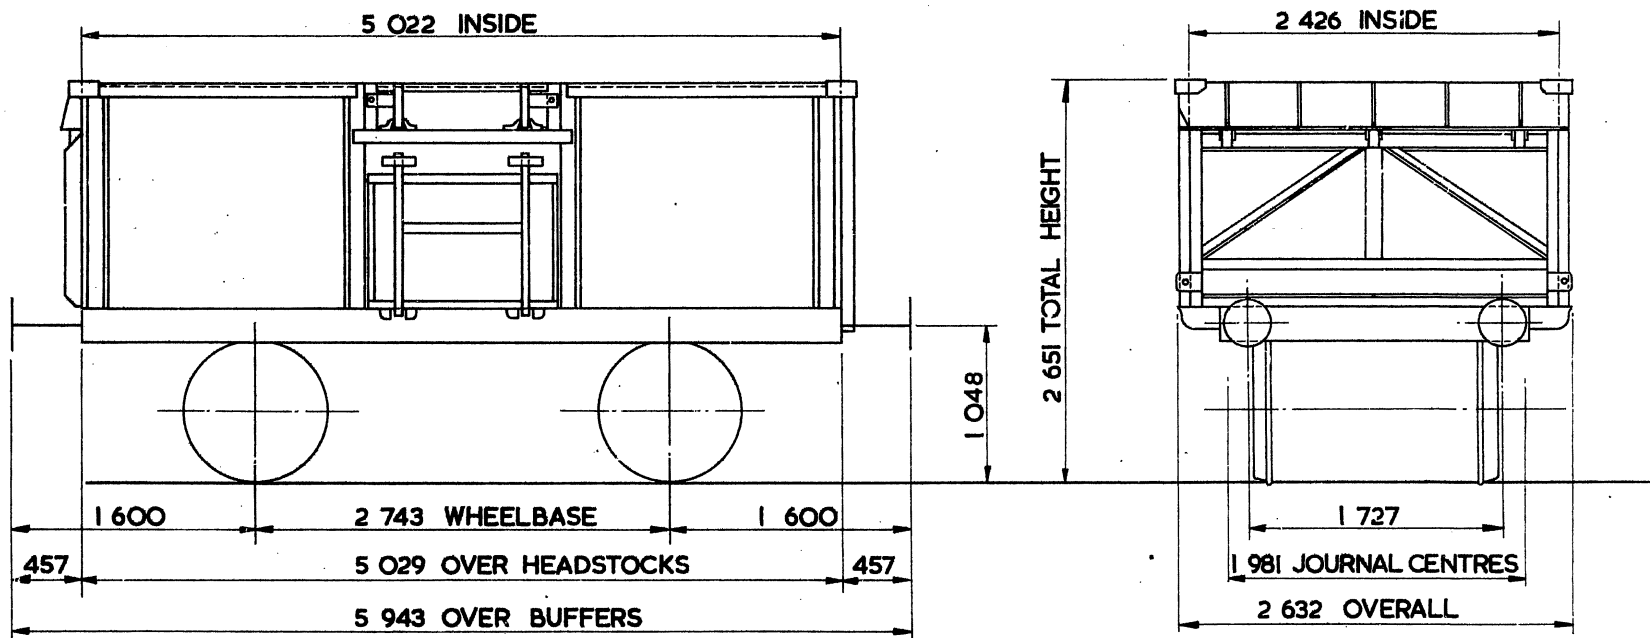

TARE -	7800kg.
CARRYING CAPACITY -	16500kg.
CAPACITY -	18.848m ³ .
MAX. SPEED	45 mile/h
WHEELS	952 DIA.
JOURNALS -	228x114 PLAIN BEARINGS

BUFFERS -	SPINDLE 330 DIA. HEADS
COUPLINGS -	INSTANTER
MIN. CURVE -	21m
GEN. ARRG. DRG. No. -	SW / DE / 2890
BRAKE -	VACUUM BLOCK & HAND LEVER
SUSPENSION -	SHOE

1232 x 873. Centre door size.
 1188 x 2426. End v v.
 1168. Rail to floor.
 #15. Inside height.
 1505.


MINERAL WAGON

MCOOIC

PART LOT NUMBER	
2917	2918
2919	2920
2921	2922
3062	

EXCESS LENGTH	H	M	L	E
tonnes	23	17	13	9
VB	4	4	4	4
AB				
RA	1	1	1	1
MAX. SPEED	45	45	45	45

TOPS CODE									
CARKND			AARKND			OPERATING PANEL No.			
M	C	V	M	C	V	D			3

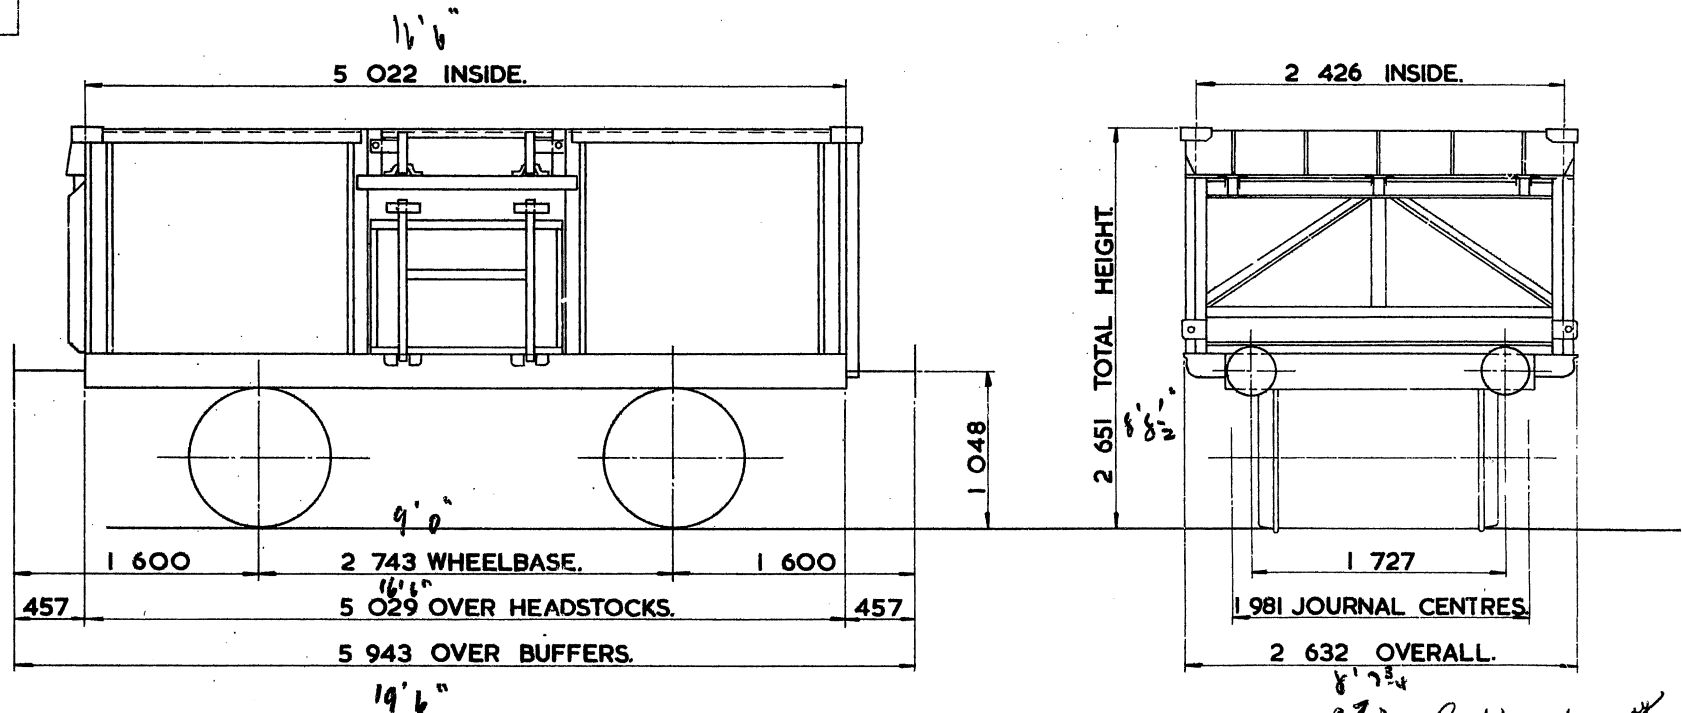

TARE	7800kg.
CARRYING CAPACITY	16500kg.
CAPACITY	18.349 m ³ .
MAX. SPEED	45 mile/h.
WHEELS	952 DIA.
JOURNALS	228x114 PLAIN BEARINGS.

BUFFERS	SPINDLE 330 DIA. HEADS.
COUPLINGS	INSTANTER.
MIN. CURVE	21 m.
GEN. ARRGT. DRG. No.	SW/DE/2890.
BRAKE	VACUUM BLOCK & HAND LEVER
SUSPENSION	SHOE.


MINERAL WAGON

MCOOID

PART LOT NUMBER			
3143	2635	2634	3145
3054	2810	2637	3146
2907	2912	2685	
2915	2917	3042	
2923	3063	3076	

EXCESS LENGTH	H	M	L	E
tonnes	23	17	13	9
VB	11	11	4	4
AB				
RA	1	1	1	1
MAX. SPEED	45	45	45	45

TOPS CODE									
CARKND		AARKND		OPERATING PANEL No					
M	C	V	M	C	V	E			2

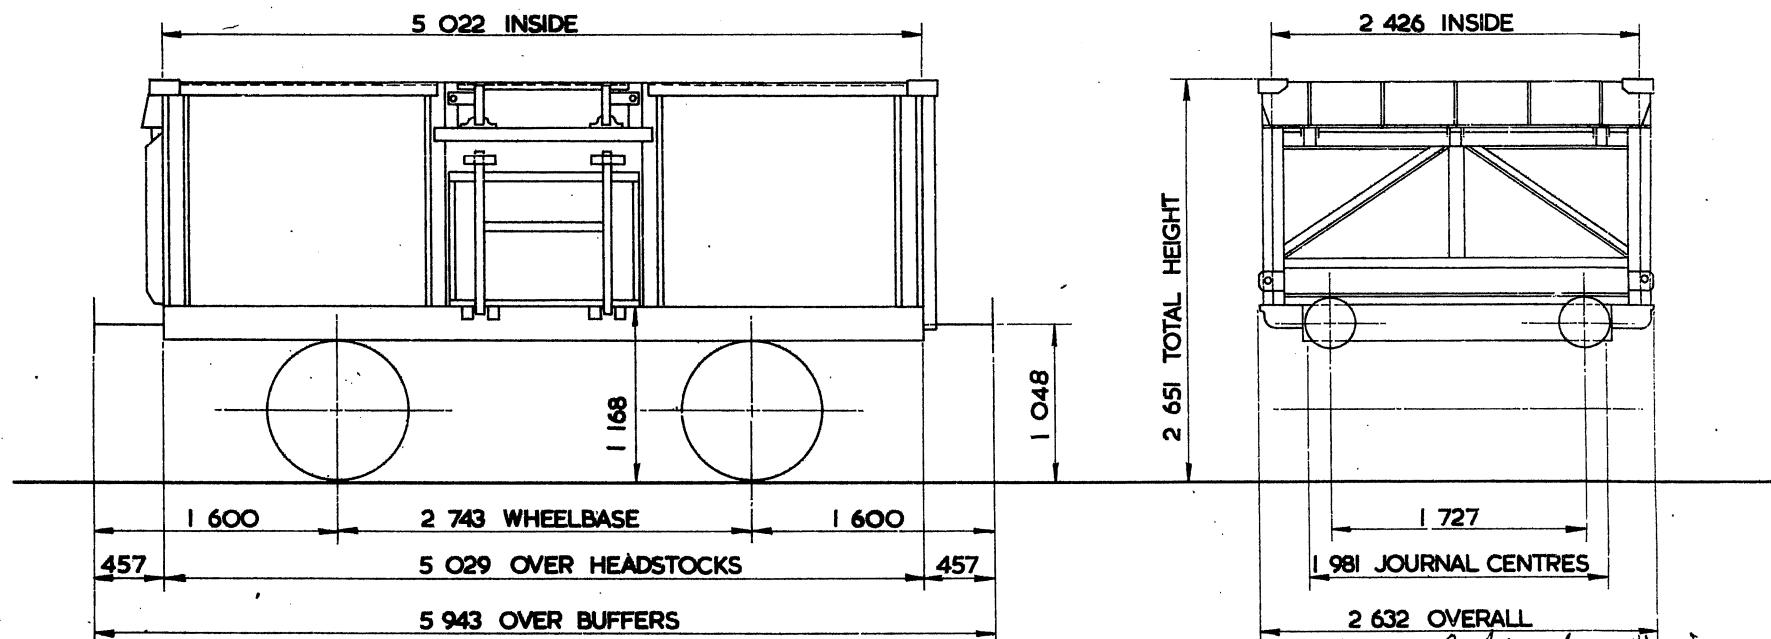

TARE --	7800kg
CARRYING CAPACITY --	16500 kg
CAPACITY --	18.349 m ³
MAX. SPEED --	45 mile/h
WHEELS --	952 DIA
JOURNALS --	228x114 PLAIN BEARINGS

BUFFERS --	SPINDLE 330 DIA HEADS
COUPLING --	INSTANTER
MIN. CURVE --	21 m
GEN. ARRGT. DRG. No. --	SW/DE/2890.
BRAKE --	VACUUM BLOCK & HAND LEVER
SUSPENSION --	SHOE

1232 x 873. Buffer door size.
1187 x 2426. End v
1168. Rail to floor
1483. Inside height.
1505.


MINERAL WAGON

MC 001E

LOT NUMBER

EXCESS LENGTH	H	M	L	E
tonnes	22	16	12	8
VB				
AB				
RA	1	1	1	1
MAX SPEED	45	45	45	45

TOPS CODE									
CARKND			AARKND			OPERATING PANEL No.			
M	C	Ø	M	C	Ø	C			I

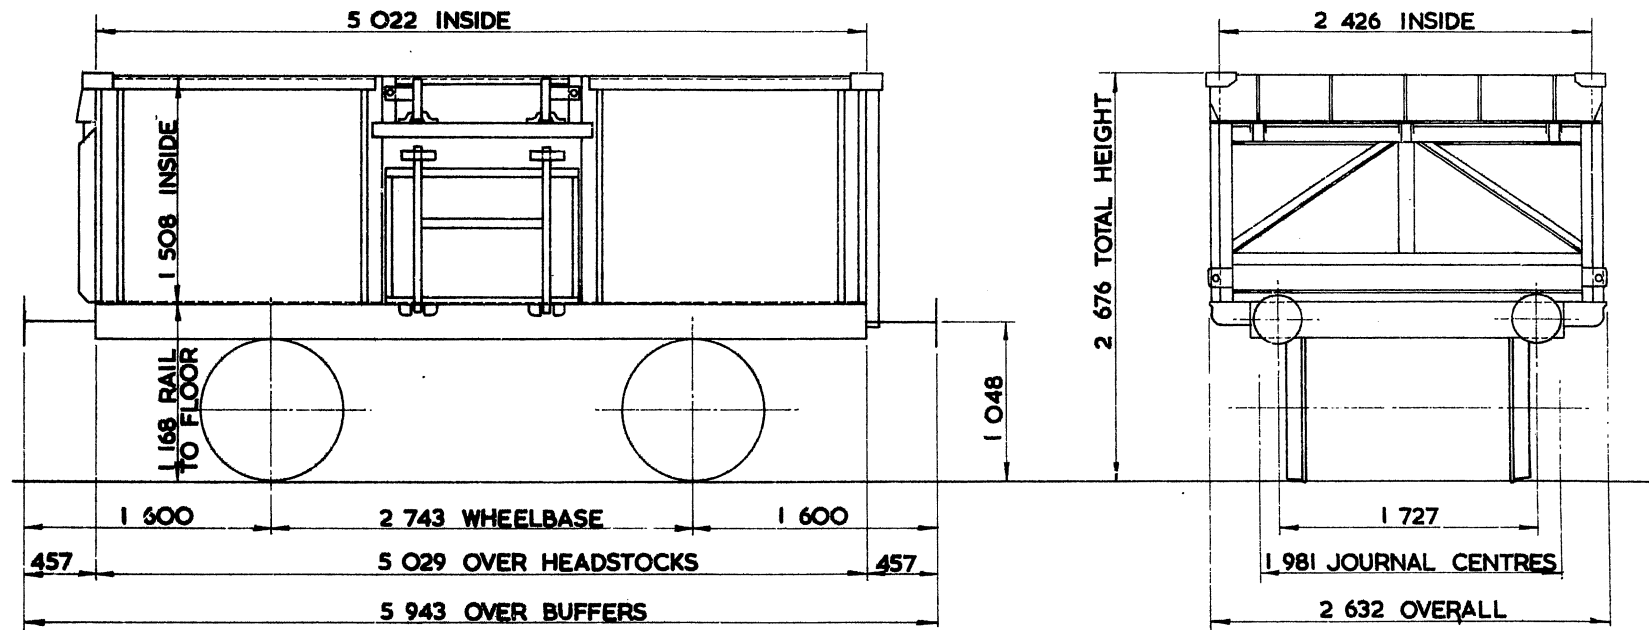

1232 x 873. Centre door size.
1174 x 2426. End v v.
1505. Inside height.

TARE - 7 800 kg
CARRYING CAPACITY - 16 500 kg
CAPACITY - 18.336 m ³
MAX. SPEED - 45 mile/h
WHEELS - 952 DIA.
JOURNALS - 228 X 114 PLAIN BEARINGS

BUFFERS - SPINDLE 330 DIA. HEADS
COUPLINGS - INSTANTER
MIN. CURVE - 21 m
GEN. ARRGT. DRG. No. - SW/DE/2890
BRAKE - HAND LEVER
SUSPENSION - SHOE

PART LOTS FOR MCOOIE

2223	2391	2634	2742	2814	3063	
2226	2508	2635	2743	2816	3143	
2250	2509	2636	2745	2817	3219	
2251	2510	2637	2747	2896	FULL LOTS	
2252	2514	2639	2748	2897	2224	2225
2253	2515	2640	2749	2898	2227	2229
2254	2516	2653	2750	2899	2230	2231
2255	2519	2663	2751	2900	2232	2296
2256	2520	2664	2752	2901	2300	2377
2257	2521	2670	2756	2902	2463	2464
2258	2522	2674	2757	2903	2511	2512
2259	2523	2675	2588	2904	2513	2524
2290	2525	2676	2589	2907	2628	2629
2293	2526	2677	2590	2909	2654	2700
2294	2527	2678	2593	2910	2744	2746
2295	2528	2685	2594	2911	2791	2792
2298	2529	2686	2597	2912	2796	2906
2301	2530	2687	2598	2913	3146	3152
2302	2531	2698	2599	2915		
2378	2547	2699	2800	2917		
2379	2548	2701	2801	2918		
2380	2549	2702	2802	2919		
2381	2550	2703	2803	2920		
2382	2611	2711	2804	2921		
2383	2612	2715	2805	2922		
2385	2626	2716	2806	2923		
2387	2627	2717	2808	3053		
2388	2630	2718	2809	3054		
2389	2631	2719	2810	3058		
2390	2633	2720	2813	3062		


MINERAL WAGON.

MCOOIF

LOT NUMBER	
PART 2385	3178
PART 2788	
PART 2917	
PART 2920	
3144	

EXCESS LENGTH	H	M	L	E
tonnes	23	17	13	9
VB	9	9	4	4
AB				
RA	1	1	1	1
MAX. SPEED	45	45	45	45

TOPS CODE									
CARKND			AARKND			OPERATING PANEL No			
M	C	V	M	C	V	C		2	1

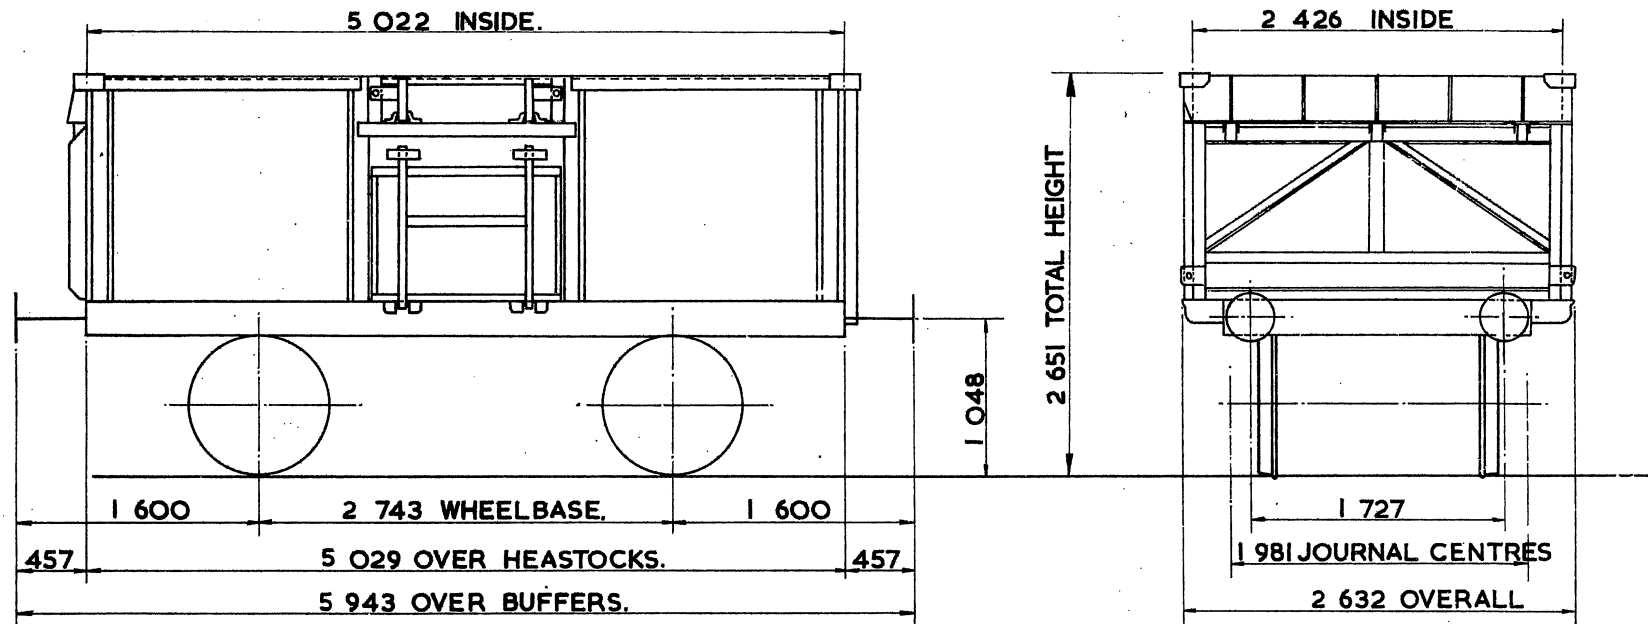

TARE - 7 800 kg.
CARRYING CAPACITY - 16 500 kg.
CAPACITY - 18.848 m ³ .
MAX. SPEED - 45 mile/h.
WHEELS - 952 DIA.
JOURNALS - 228 x 114 PLAIN BEARINGS.

BUFFERS - SPINDLE 330 DIA. HEADS.
COUPLINGS - INSTANTER.
MIN. CURVE - 21 m.
GEN. ARRGT. DRG. No. - SW/DE/2890
BRAKE - VACUUM BLOCK & HAND LEVER
SUSPENSION - SHOE.

1232 x 713. better door size.
 1187 x 2426 End v v
 1168 Rail to floor.
 1505. Inside height.


MINERAL WAGON

MCOOIG

LOT NUMBER		
PART 2255	PART 2918	PART 2923
PART 2637	PART 2919	PART 3062
PART 2687	PART 2920	PART 3063
PART 2797	PART 2921	
PART 2917	PART 2922	

EXCESS LENGTH	H	M	L	E
tonnes	27	17	13	9
VB	4	4	4	4
AB				
RA	1	1	1	1
MAX. SPEED	45	45	45	45

TOPS CODE									
CARKND			AARKND			OPERATING PANEL No.			
M	C	V	M	C	V	D			3

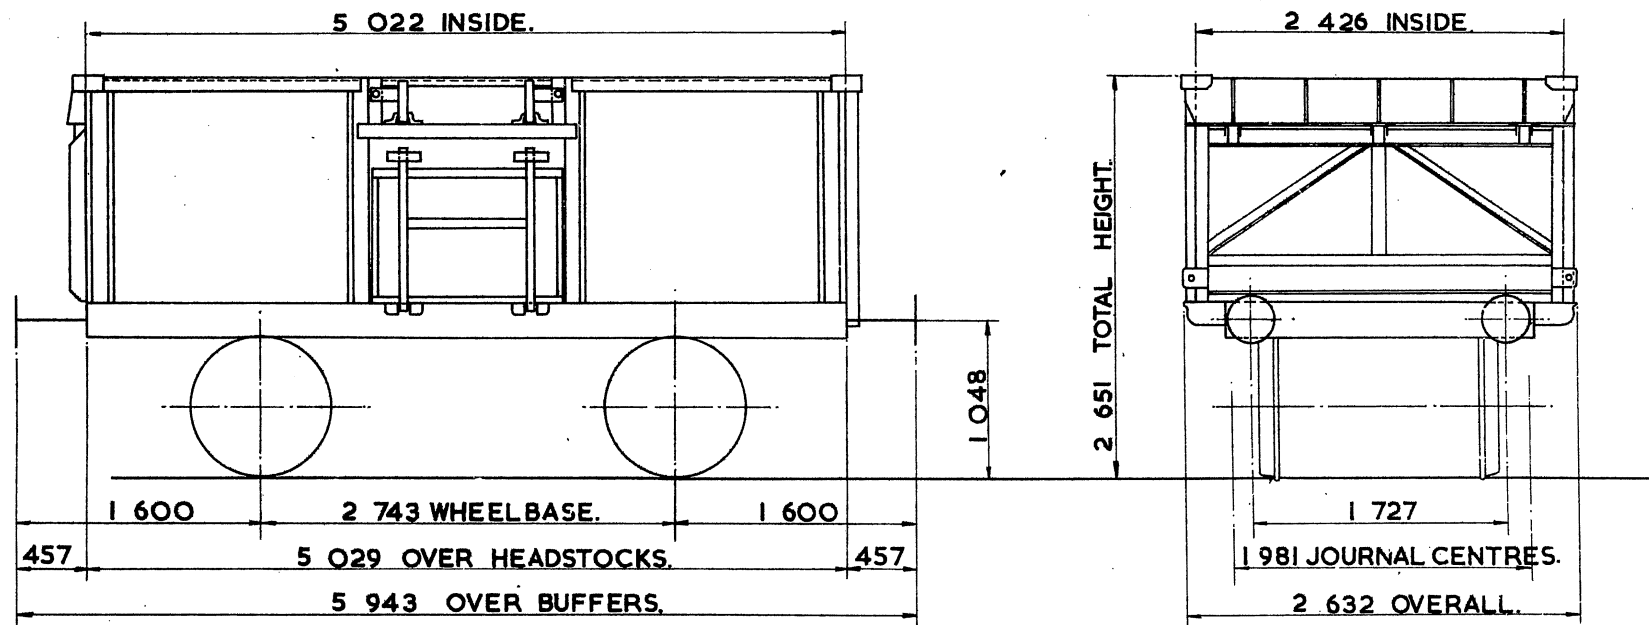

TARE - 7800kg.
CARRYING CAPACITY-16500kg.
CAPACITY-18.349 m ³ .
MAX. SPEED - 45 mile/h.
WHEELS - 952 DIA.
JOURNALS-228x 114 PLAIN BEARINGS.

BUFFERS - SPINDLE 330 DIA. HEADS.
COUPLINGS - INSTANTER.
MIN. CURVE - 21m.
GEN. ARRGT. DRG. No. - SW/DE/2890.
BRAKE - VACUUM BLOCK & HAND LEVER.
SUSPENSION - SHOE.

1232 x 813. Centre door size.
 1187 x 2128. End ✓
 1168. Rail to floor.
 1505. Inside height.


MINERAL WAGON

MCOO 1H

LOT NUMBER			
PART 2302	PART 2686	PART 2915	PART 2923
PART 2634	PART 2806	PART 3054	PART 3063
PART 2635	PART 2810	PART 3143	
PART 2636	PART 2907	PART 2937	
PART 2685	PART 2912	PART 2917	

EXCESS LENGTH	H	M	L	E
tonnes	23	17	13	9
VB	11	11	4	4
AB				
RA	1	1	1	1
MAX SPEED	45	45	45	45

TOPS CODE									
CARKND			AARKND			OPERATING PANEL No.			
M	C	V	M	C	V	E			2

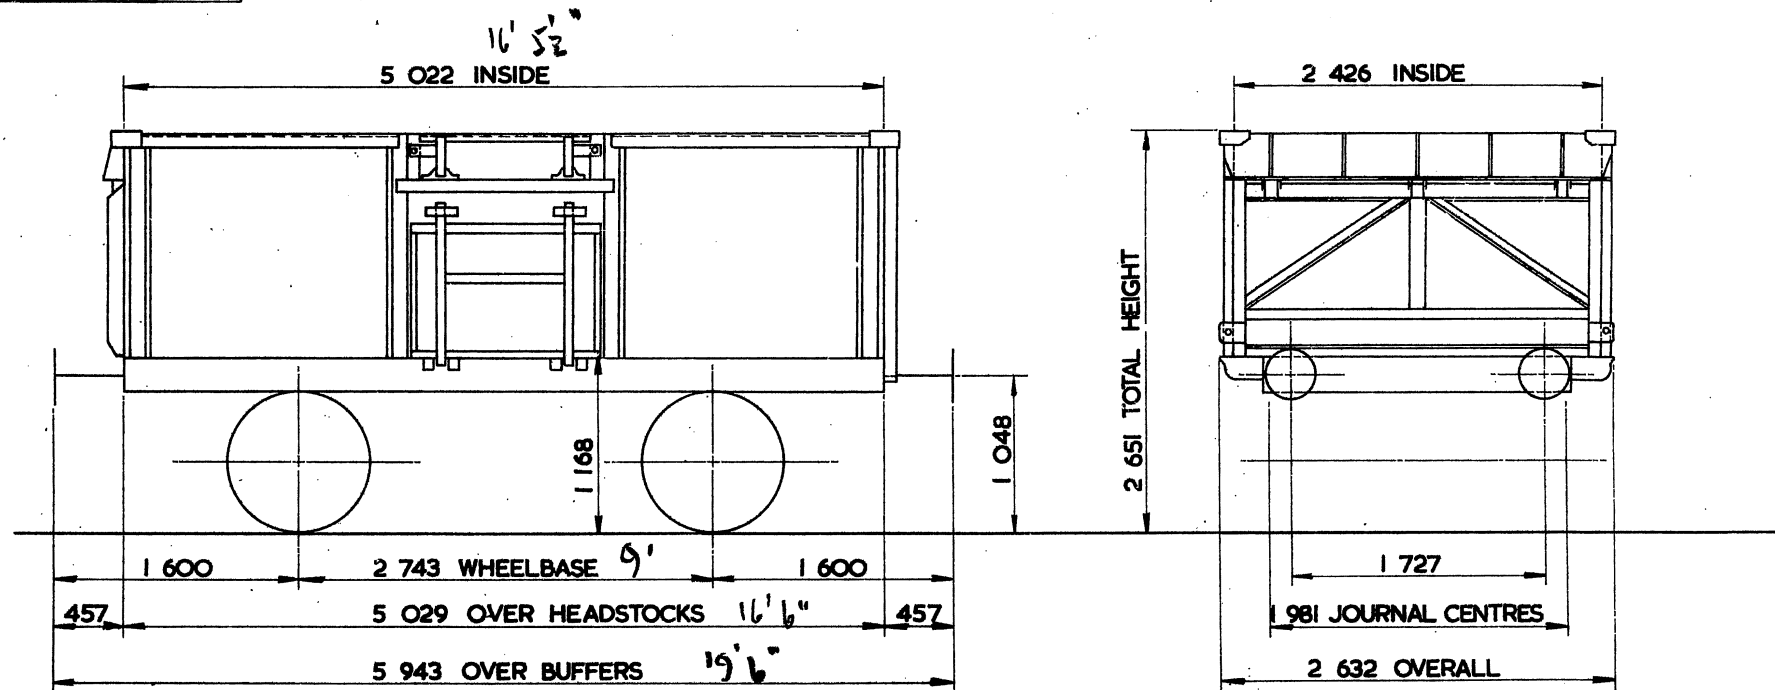

TARE -	7824 kg
CARRYING CAPACITY -	16500kg
CAPACITY -	18.349m ³
MAX. SPEED -	45 mile/h
WHEELS -	952 DIA
JOURNALS -	228 x 114 PLAIN BEARINGS

BUFFERS -	SPINDLE 330 DIA HEADS
COUPLINGS -	INSTANTER
MIN. CURVE -	21 m
GEN. ARRGT. DRG. No. -	SW/DE/2890
BRAKE -	VACUUM BLOCK & HANDLEVER
SUSPENSION -	SHOE

1233 x 873. Centre door size.
1174. End door height.


MINERAL WAGON

MCOO1J

LOT NUMBER
PART 3144

EXCESS LENGTH	H	M	L	E
tonnes	23	17	13	9
VB	4	4	4	4
AB				
RA	1	1	1	1
MAX SPEED	45	45	45	45

TOPS CODE									
CARKND			AARKND			OPERATING PANEL No.			
M	C	V	M	C	V	D			3

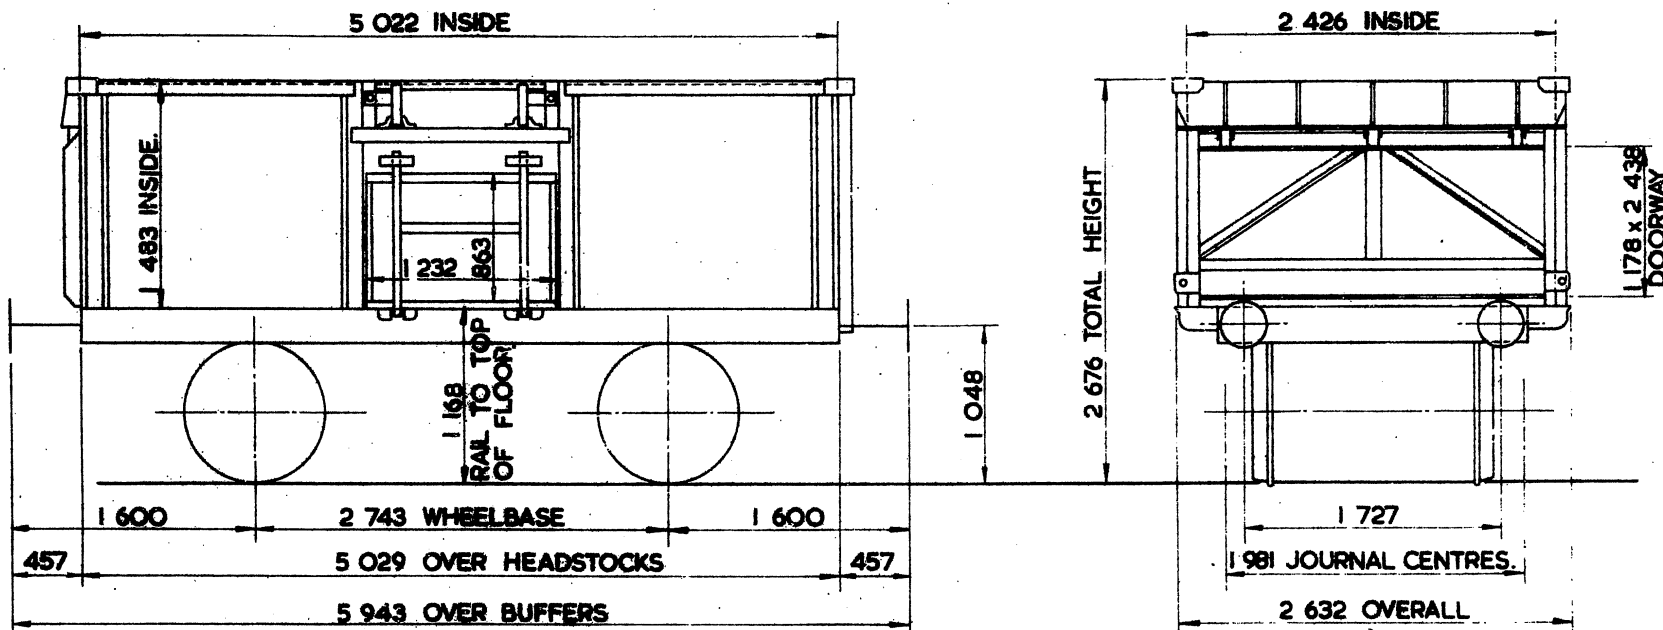

TARE —	7800 kg
CARRYING CAPACITY —	16 500 kg
CAPACITY —	18.349 m ³
MAX. SPEED —	45 mile/h.
WHEELS —	952 DIA.
JOURNALS —	228x114 PLAIN BEARINGS

BUFFERS —	SPINDLE 330 DIA. HEADS
COUPLINGS —	INSTANTER
MIN. CURVE —	21 m.
GEN. ARRG. DRG. No. —	SW/DE/2890
BRAKE —	VACUUM BLOCK & HAND LEVER
SUSPENSION —	SHOE


MINERAL WAGON

MCOO2B

LOT NUMBER
2105
2123
PART 2473
PART 2480
PART 2502

EXCESS LENGTH	H	M	L	E
tonnes	22	16	12	8
VB				
AB				
RA	1	1	1	1
MAX. SPEED	45	45	45	45

TOPS CODE									
CARKND			AARKND			OPERATING PANEL No			
M	C	Ø	M	C	Ø	C			I

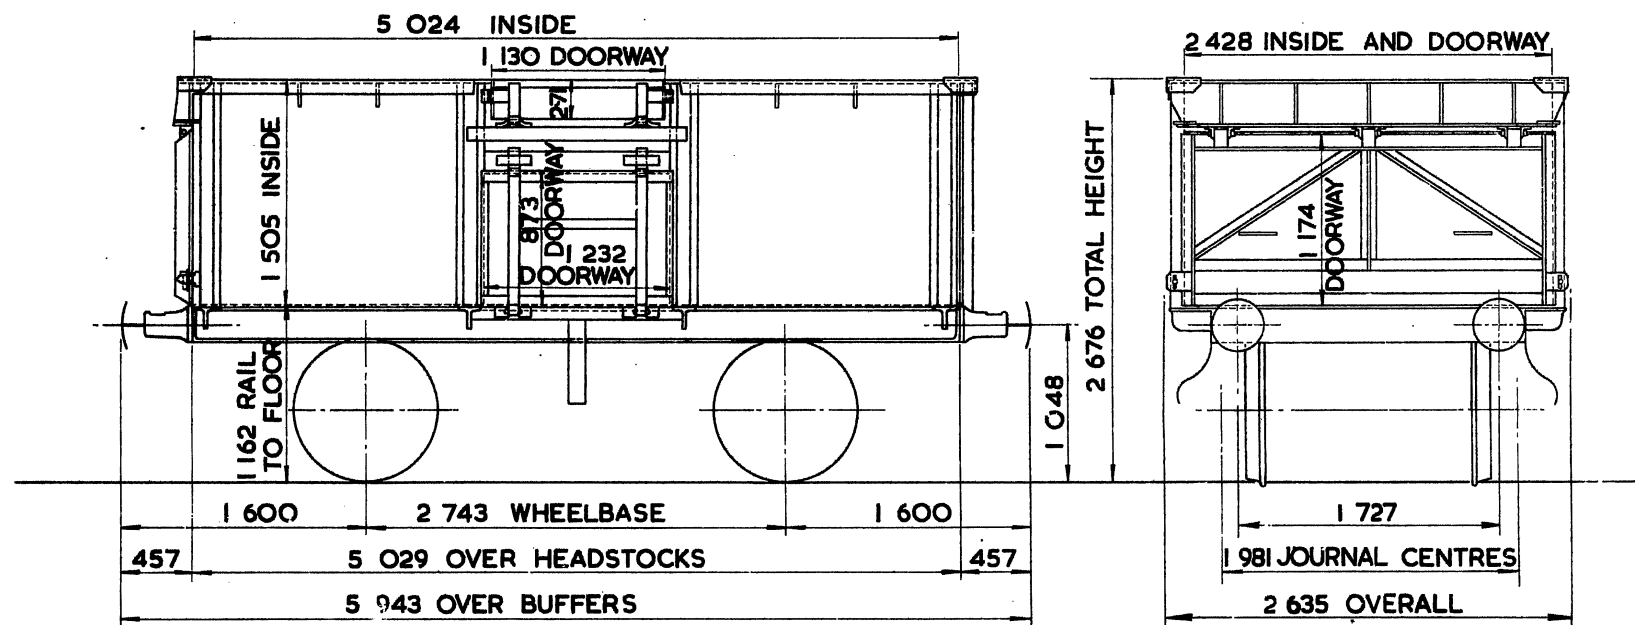

TARE - 7 850 kg
CARRYING CAPACITY - 16 500 kg
CAPACITY - 18.332 m ³
MAX. SPEED - 45 mile/h
WHEELS - 952 DIA.
JOURNALS - 228 x 114 PLAIN BEARINGS

BUFFERS - SPINDLE 330 DIA. HEADS
COUPLINGS - INSTANTER
MIN. CURVE - 21 m
GEN. ARRG. DRG. No. - 13/3691
BRAKE - HAND LEVER
SUSPENSION - SHOE

EX BR. DIAGRAM 111


MINERAL WAGON

MCOO 3A

LOT NUMBER
PART 2599
PART 3146
PART 2992
PART 2993
PART 3043

EXCESS LENGTH	H	M	L	E
tonnes	22	16	12	8
VB				
AB				
RA	1	1	1	1
MAX. SPEED	45	45	45	45

TOPS CODE									
CARKND			AARKND			OPERATING PANEL No.			
M	C	Ø	M	C	Ø	C			I

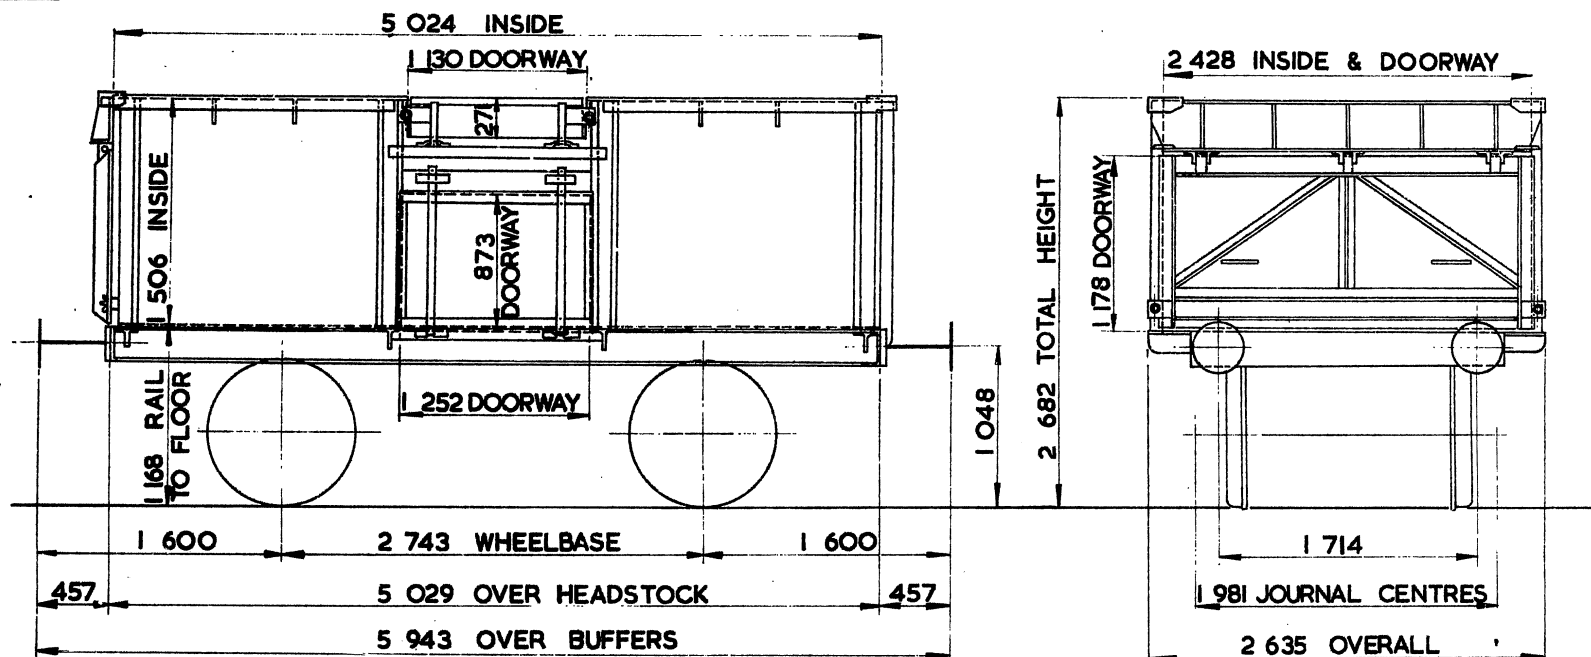

TARE -	7 050 kg
CARRYING CAPACITY -	16 500 kg
CAPACITY -	18.371 m ³
MAX. SPEED -	45 mile/h
WHEELS -	952 DIA.
JOURNALS -	228 x 114 PLAIN BEARINGS

BUFFERS -	SPINDLE 330 DIA. HEADS
COUPLINGS -	INSTANTER
MIN. CURVE -	21 m.
GEN. ARRGT. DRG. No. -	SW/DE 21000 - BODY RCH 3004 & 5 - UNDERFRAME
BRAKE -	HAND LEVER
SUSPENSION -	SHOE

EX. B.R. DIAGRAM 99


MINERAL WAGON

MCOO3 B

LOT NUMBER
PART 3042
PART 3076
PART 3145
PART 3146

EXCESS LENGTH	H	M	L	E
tonnes	23	17	13	9
VB	4	4	4	4
AB				
RA	1	1	1	1
MAX. SPEED	45	45	45	45

TOPS CODE									
CARKND			AARKND			OPERATING PANEL No			
M	C	V	M	C	V	E			3

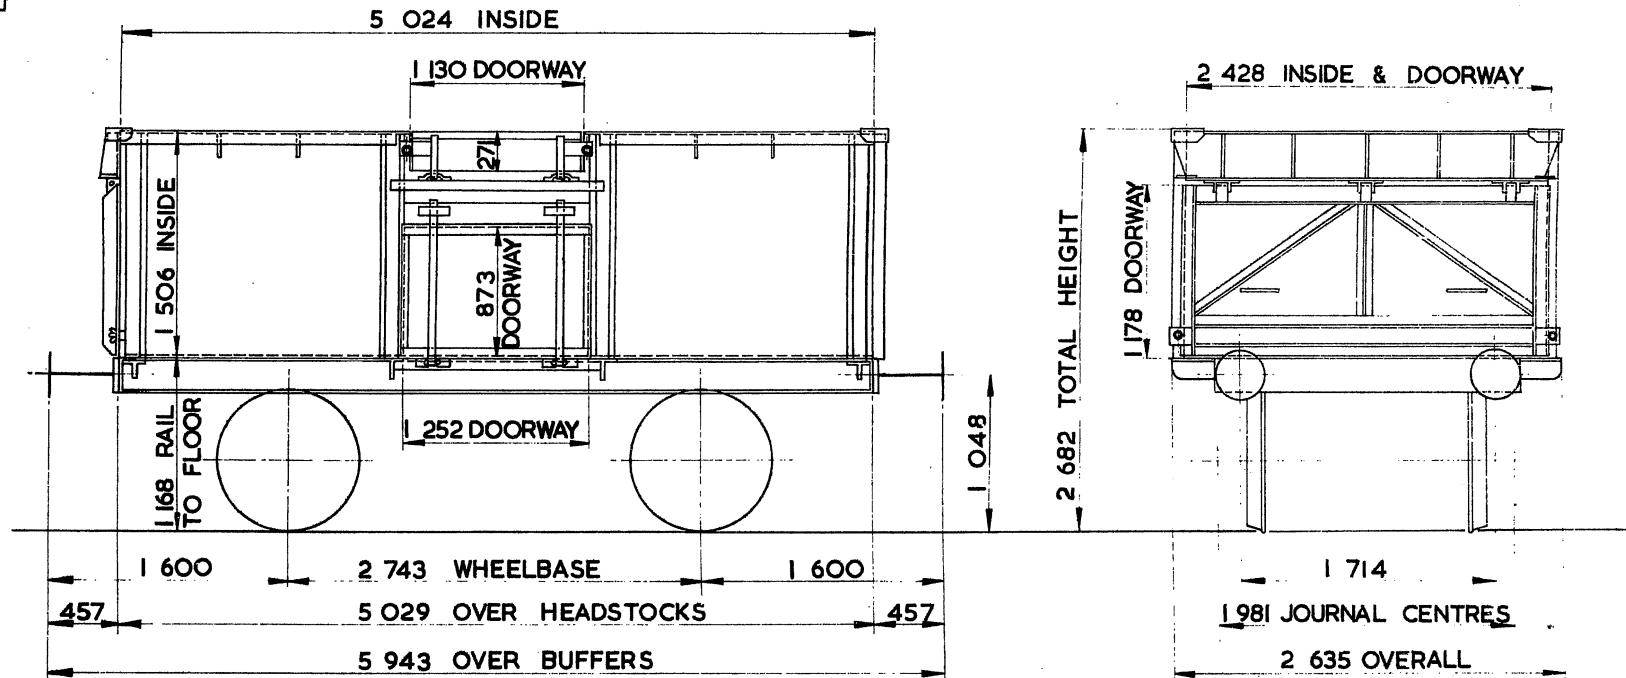

TARE -	8 050 kg
CARRYING CAPACITY -	16 500 kg
CAPACITY -	18.371 m ³
MAX. SPEED -	45 mile/h
WHEELS -	952 DIA.
JOURNALS -	228x114 PLAIN BEARINGS

BUFFERS -	SPINDLE 330 DIA. HEADS
COUPLINGS -	INSTANTER
MIN. CURVE -	21 m.
GEN. ARRGT. DRG. No.	SW/DE 21000 BODY RCH 3004&5 UNDERFRAME
BRAKE -	VACUUM BLOCK & HAND LEVER
SUSPENSION -	SHOE

EX. BR. DIAGRAM 99 (ALLOCATED)


MINERAL WAGON

MCOO3C

LOT NUMBERS		
PART 2257	PART 3042	2123
PART 2599	PART 3043	2210
PART 2636	PART 3146	2287
PART 2670	PART 2992	2288
PART 2711	PART 2993	2292
		2486

EXCESS LENGTH	H	M	L	E
tonnes	22	16	12	8
VB				
AB				
RA	1	1	1	1
MAX. SPEED	45	45	45	45

TOPS CODE									
CARKND		AARKND		OPERATING PANEL No					
M	C	Ø	M	C	Ø	C			I

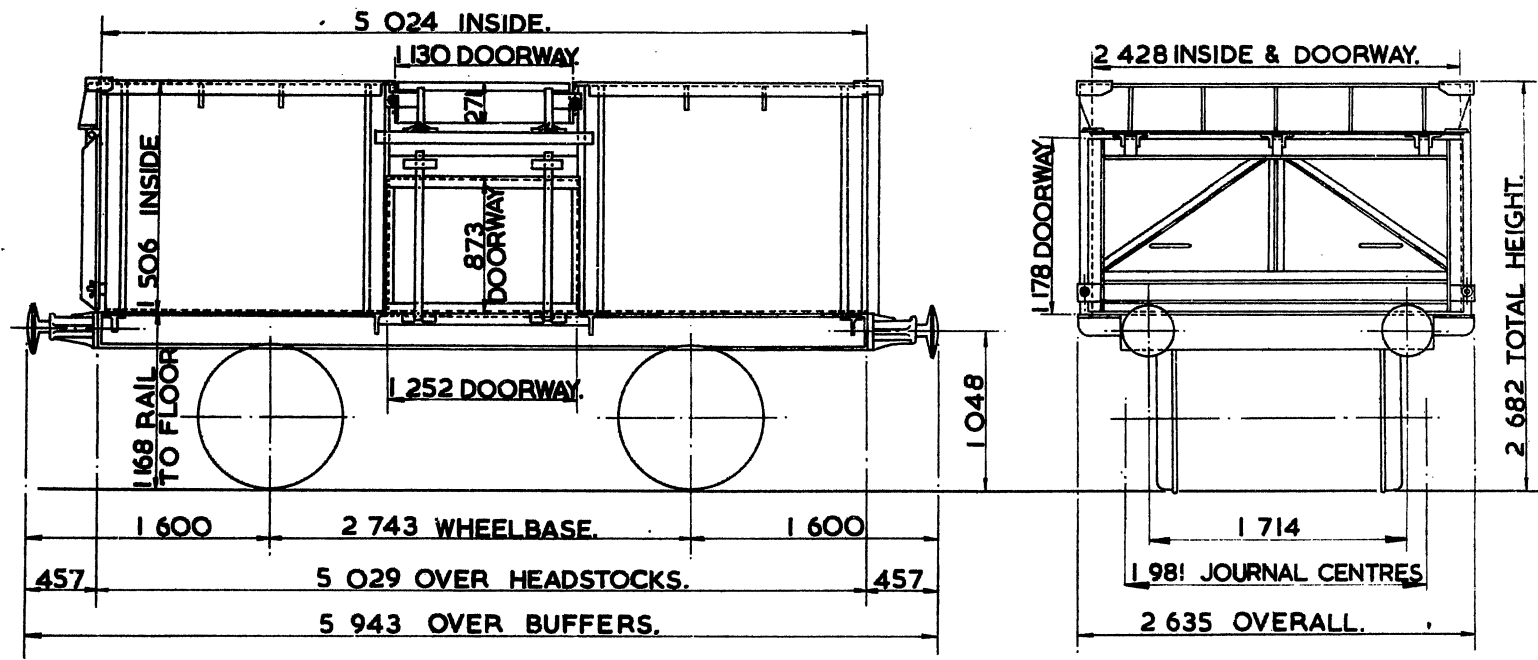

TARE - 7050kg.
CARRYING CAPACITY - 16500kg.
CUBIC CAPACITY - 18.371 m ³ .
MAX. SPEED - 45 m.p.h.
WHEELS - 952 DIA.
JOURNALS - 228x114 PLAIN BEARINGS.

BUFFERS - SPINDLE 330 DIA. HEADS
COUPLINGS - INSTANTER.
MIN. CURVE - 21 m
GEN. ARRGT. DRG. No. - SW/DE 21000-BODY RCH 3004&5-UNDERFRAME.
BRAKE - HAND LEVER
SUSPENSION - SHOE.


MINERAL WAGON

MCOO3 D

LOT NUMBER
PART 3042
PART 3145
PART 3146
PART 3076

EXCESS LENGTH	H	M	L	E
tonnes	23	17	13	9
VB	4	4	4	4
AB				
RA	1	1	1	1
MAX. SPEED	45	45	45	45

TOPS CODE									
CARKND				AARKND				OPERATING PANEL No.	
M	C	V	M	C	V	E			3

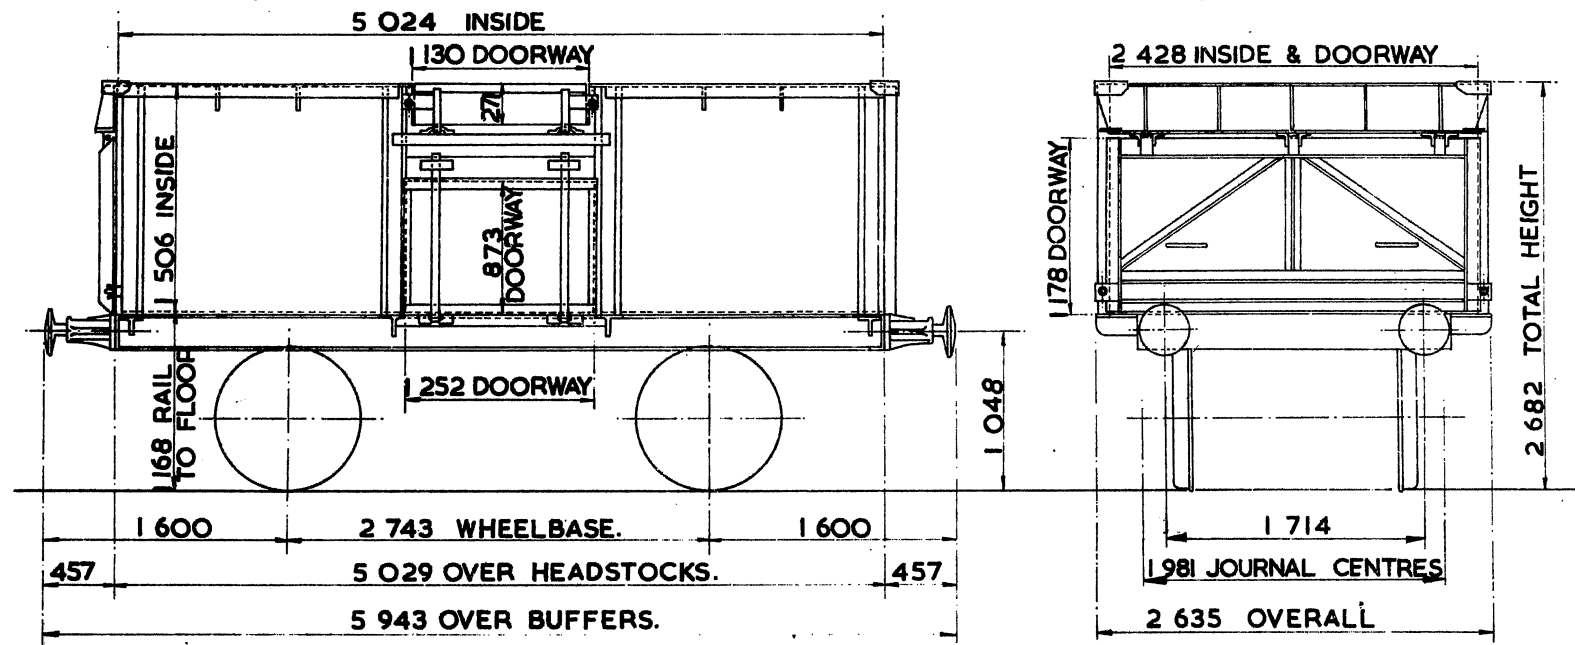

TARE - 8050kg.
CARRYING CAPACITY - 16500kg.
CUBIC CAPACITY - 18.371 m ³ .
MAX. SPEED - 45 mile/h.
WHEELS - 952 DIA.
JOURNALS - 228x114 PLAIN BEARINGS.

BUFFERS - SPINDLE 330 DIA. HEADS
COUPLINGS - INSTANTER.
MIN. CURVE - 21m.
GEN. ARRGT. DRG No - SW/DE 21000 - BODY RCH 3004 & 5 UNDERFRAME
BRAKE - VACUUM, BLOCK & HAND LEVER
SUSPENSION - SHOE.


MINERAL WAGON

MCOO4 B

LOT NUMBER
PART 2160
PART 2161
PART 2162
PART 2242
PART 2243

EXCESS LENGTH	H	M	L	E
tonnes	22	16	12	8
VB				
AB				
RA	1	1	1	1
MAX. SPEED	45	45	45	45

TOPS CODE									
CARKND			AARKND			OPERATING PANEL No			
M	C	Ø	M	C	Ø	D			I

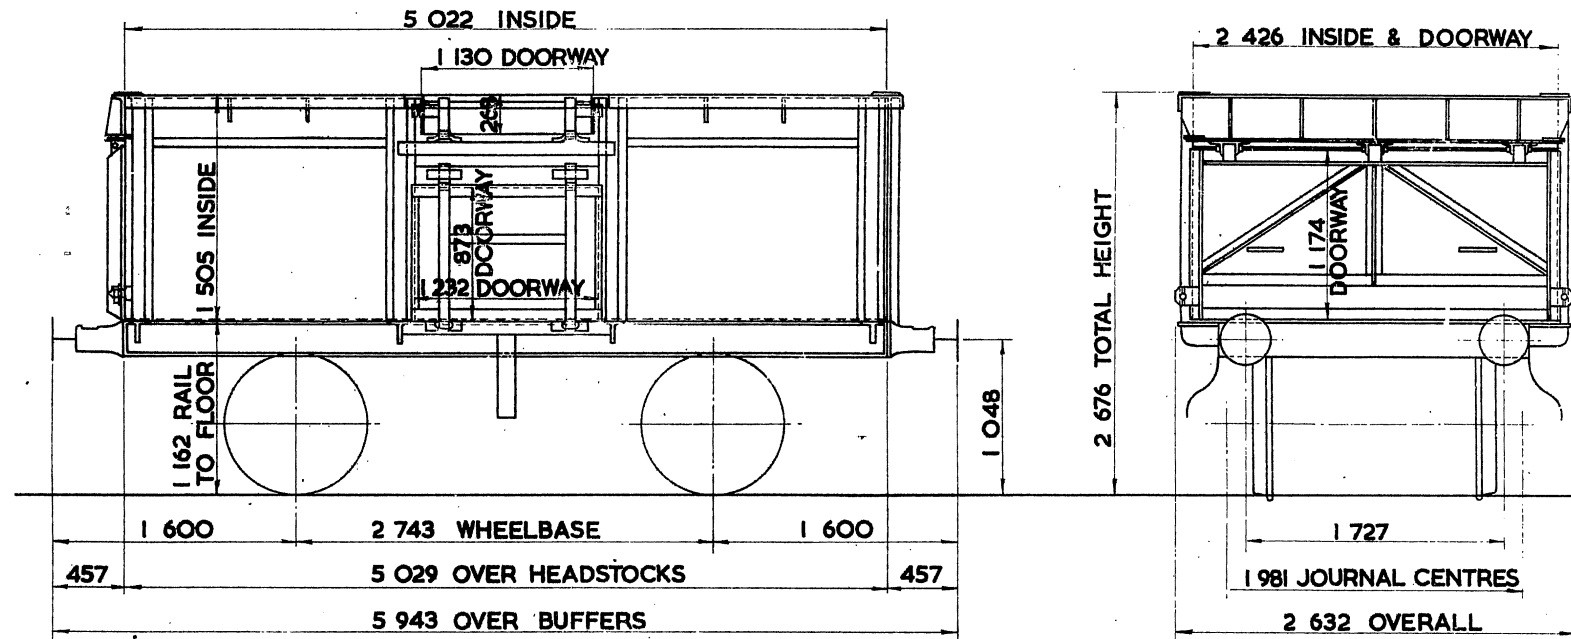

TARE – 7 700 kg
CARRYING CAPACITY – 16 500 kg
CAPACITY – 18.332 m ³
MAX. SPEED – 45 mile/h
WHEELS – 952 DIA.
JOURNALS – 228 X 114 PLAIN BEARINGS

BUFFERS – SPINDLE 330 DIA. HEADS
COUPLINGS – INSTANTER
MIN. CURVE – 21m
GEN. ARRGT. DRG. No. – RCH 2689 AND 2690
BRAKE – HAND LEVER
SUSPENSION – SHOE


MINERAL WAGON

MCOO6A

LOT NUMBER
2288

EXCESS LENGTH	H	M	L	E
tonnes	22	16	12	8
VB				
AB				
RA	1	1	1	1
MAX. SPEED	45	45	45	45

TOPS CODE									
CARKND			AARKND			OPERATING PANEL No			
M	C	Ø	M	C	Ø	D			I

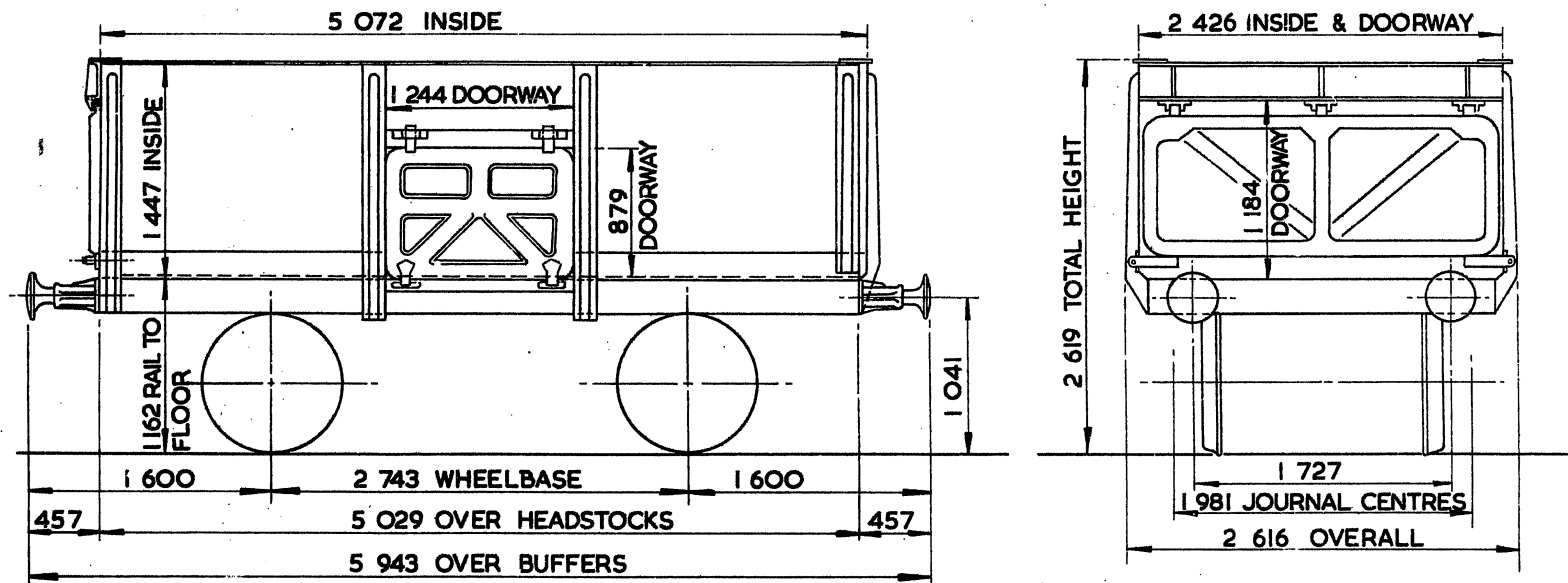

TARE –	7550kg
CARRYING CAPACITY	16 500kg
CAPACITY	17.801m ³
MAX. SPEED –	45 mile/h
W'HEELS –	939 DIA
JOURNALS –	228x114 PLAIN BEARINGS

BUFFERS –	SPINDLE 330 DIA HEADS
COUPLINGS –	INSTANTER
MIN. CURVE –	21m
GEN. ARRGT. DRG. No. –	HN 5208/B
BRAKE –	HAND LEVER
SUSPENSION –	SHOE


MINERAL WAGON

MCO07B

LOT NUMBER
PART 2331

EXCESS LENGTH	H	M	L	E
tonnes	23	17	13	9
VB	11	11	4	4
AB				
RA	1	1	1	1
MAX SPEED	45	45	45	45

TOPS CODE									
CARKND			AARKND			OPERATING PANEL No.			
M	C	V	M	C	V	D			2

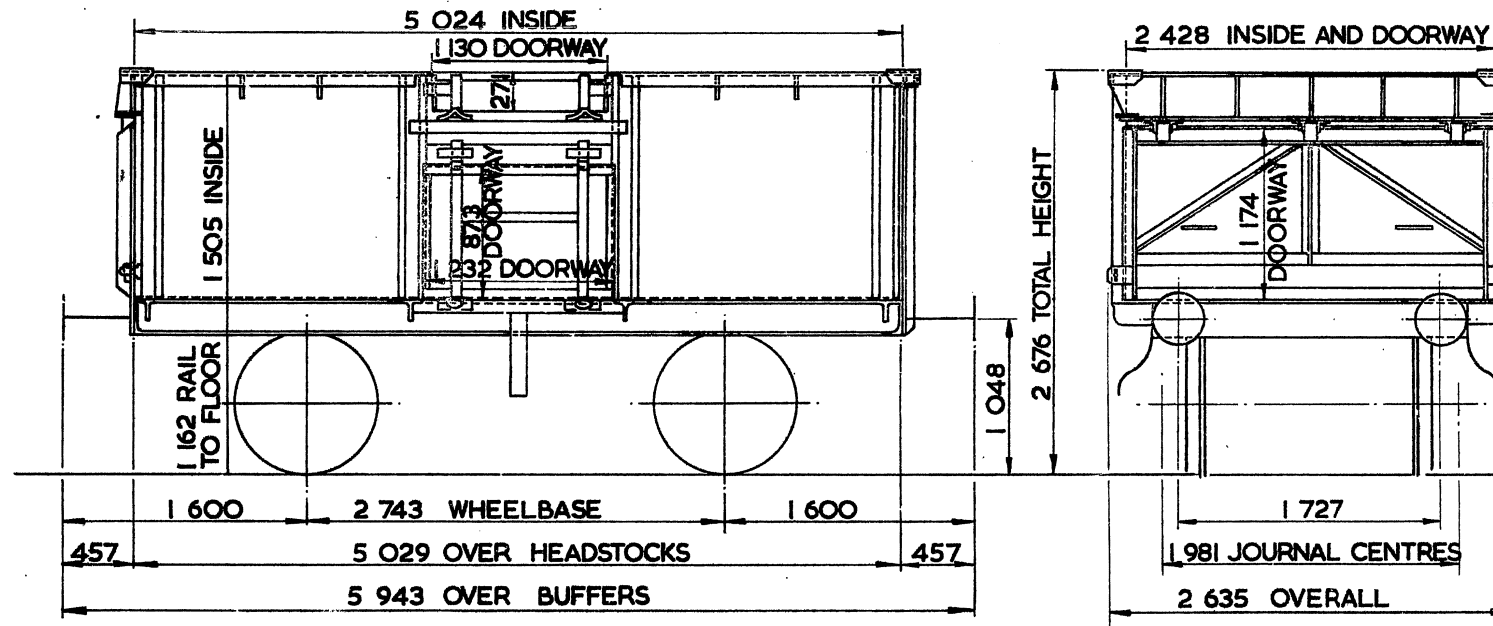

TARE — 8 050 kg
CARRYING CAPACITY — 16 500 kg
CAPACITY — 18.332 m ³
MAX. SPEED — 45 mile/h
WHEELS — 952 DIA.
JOURNALS — 228 x 114 PLAIN BEARINGS

BUFFERS — SPINDLE 330 DIA. HEADS.
COUPLINGS — INSTANTER
MIN. CURVE — 21m
GEN. ARRG. DRG. No. — 13/4429
BRAKE — VACUUM BLOCK & HAND LEVER
SUSPENSION — SHOE


MINERAL WAGON

MCO07C

LOT NUMBER
PART 2331

EXCESS LENGTH	H	M	L	E
tonnes	23	17	13	9
VB	11	11	4	4
AB				
RA	1	1	1	1
MAX SPEED	45	45	45	45

TOPS CODE									
CARKND			AARKND			OPERATING PANEL No.			
M	C	V	M	C	V	D			2

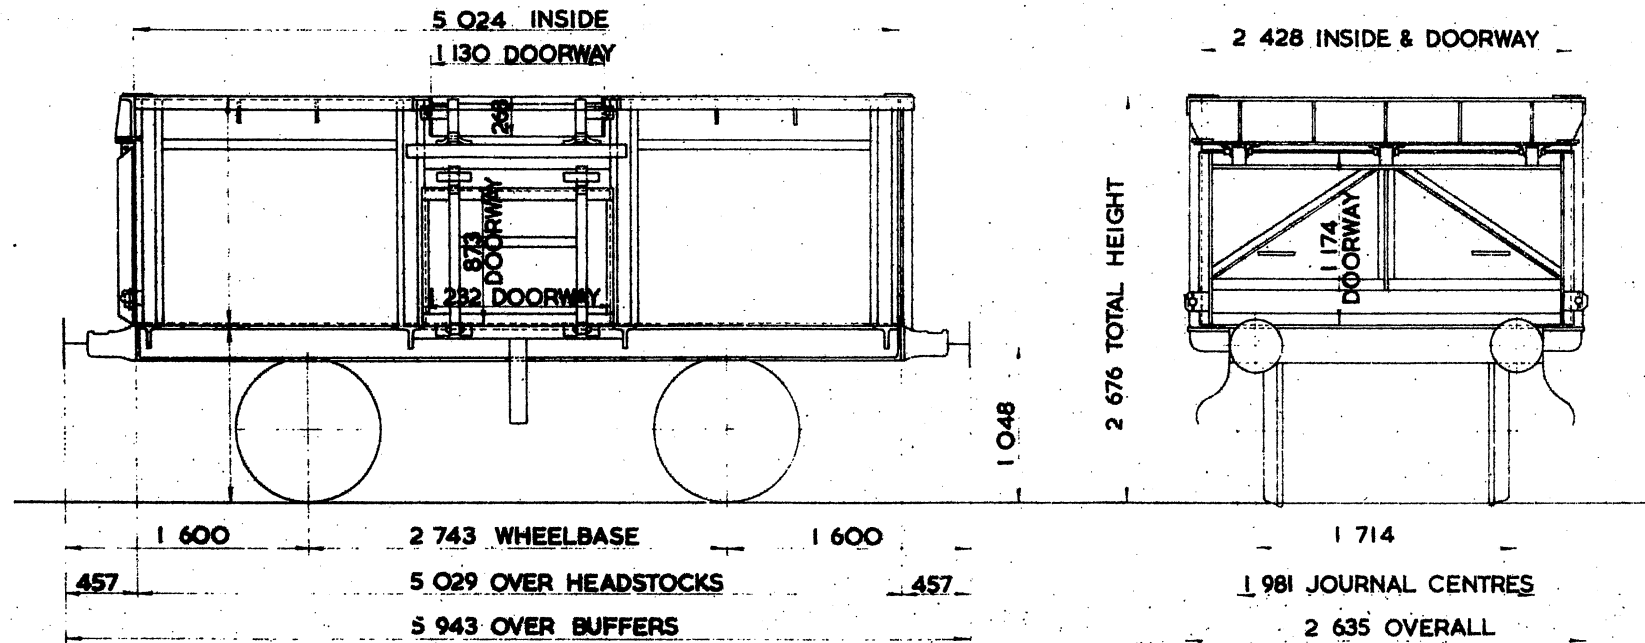

TARE - 8 050 kg
CARRYING CAPACITY - 16 500 kg
CAPACITY - 18.341 m ³
MAX. SPEED - 45 mile/h
WHEELS - 952 DIA.
JOURNALS - 228 X 114 PLAIN BEARINGS

BUFFERS - SPINDLE 330 DIA. HEADS
COUPLINGS - INSTANTER
MIN. CURVE - 21 m
GEN. ARRGT. DRG. No. - D13/4429 AND D13/3961
BRAKE - VACUUM BLOCK & HAND LEVER
SUSPENSION - SHOE


MINERAL WAGON

MCOIIA

LOT NUMBER
PART 1516
PART 1540

EXCESS LENGTH	H	M	L	E
tonnes	22	16	12	8
VB				
AB				
RA	1	1	1	1
MAX. SPEED	45	45	45	45

TOPS CODE									
CARKND			AARKND			OPERATING PANEL No.			
M	C	Ø	M	C	Ø	D			1

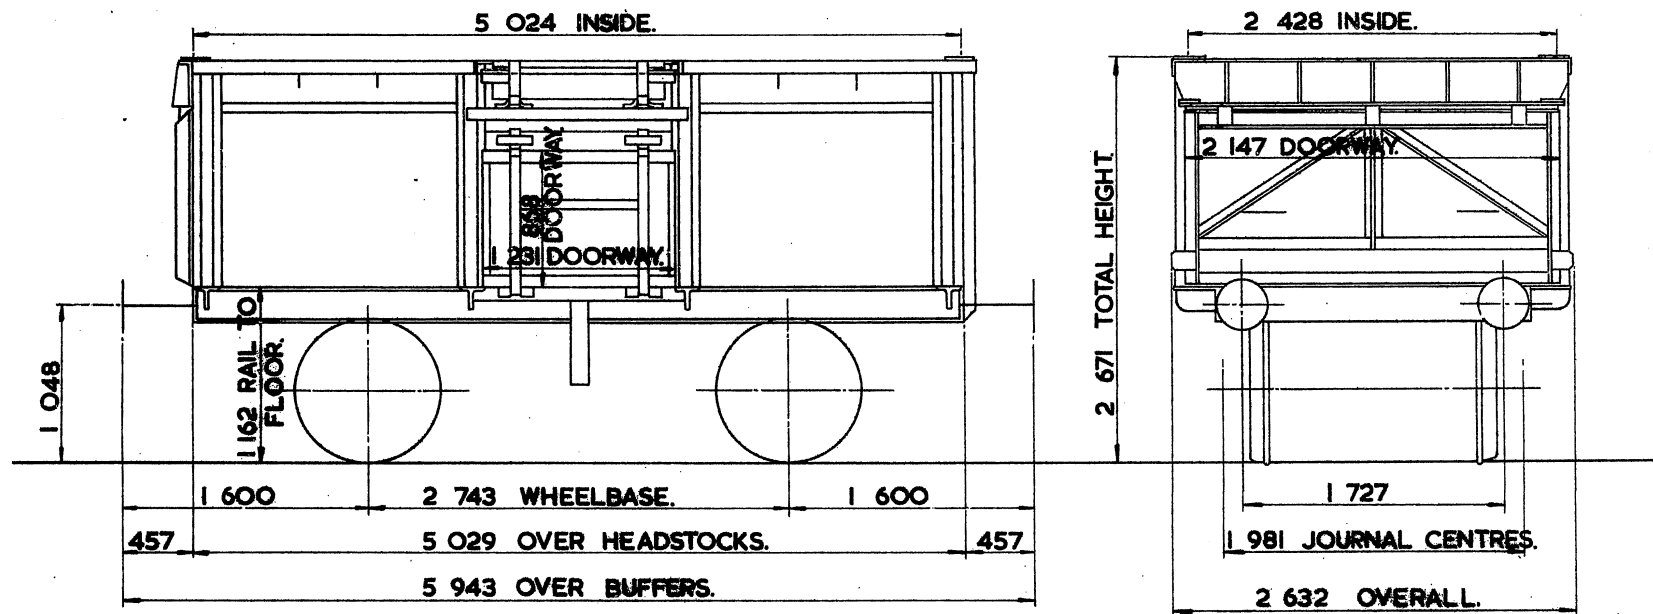

TARE -	7850kg.
CARRYING CAPACITY -	16500kg.
CAPACITY -	10233m ³ .
MAX. SPEED -	45mile/h.
WHEELS -	952 DIA.
JOURNALS -	200mm PLAIN BEARINGS.

BUFFERS -	SPINDLE 330 DIA. HEADS.
COUPLINGS -	INSTANTER.
MIN. CURVE -	21m.
GEN. ARRG. DRG. No. -	13/3961, 13/3750.
BRAKE -	HAND LEVER.
SUSPENSION -	SHOE.

1509. Inside Height

EX. L.M.S. DIMENSION 10.F.

MINERAL WAGON


MDOOIA

LOT NUMBER

EXCESS LENGTH	2	H	M	L	E
tonnes	28	22	15	10	
VB					
AB					
RA	3	1	1	1	
MAX. SPEED	50	50	50	50	

TOPS CODE									
CARKND			AARKND			OPERATING PANEL No.			
M	D	Ø	M	D	Ø	\$	B	W	P

17

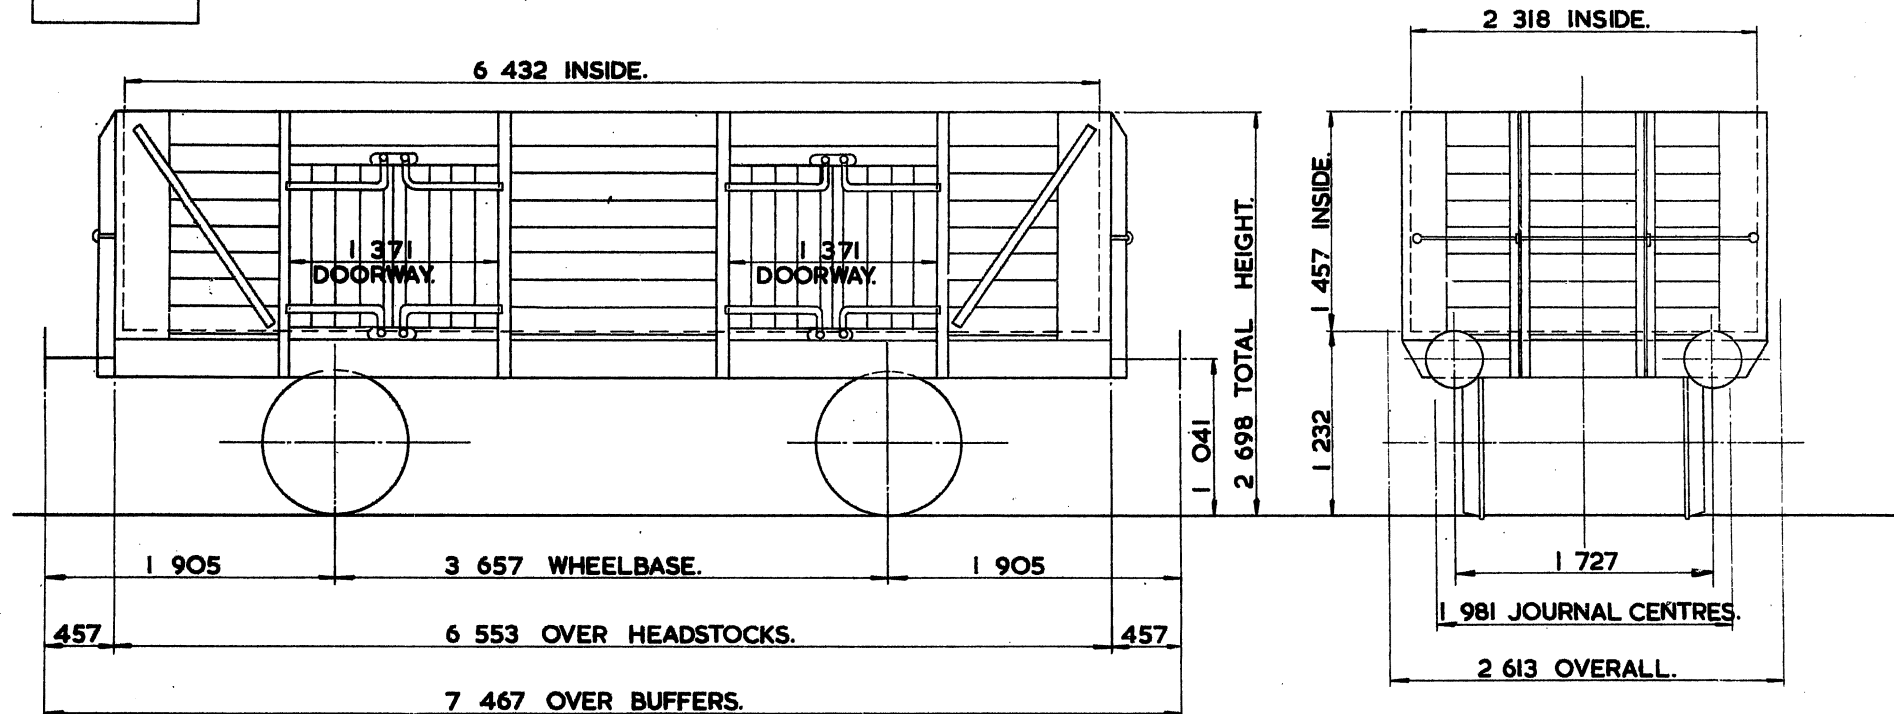

TARE -	9000 kg.
CARRYING CAPACITY -	21500 kg
CAPACITY -	21.713 m ³ .
MAX. SPEED -	50 mile/h.
WHEELS -	952 DIA.
JOURNALS -	254x127 PLAIN BEARINGS.

BUFFERS -	SPINDLE 330 DIA. HEADS
COUPLINGS -	INSTANTER.
MIN. CURVE -	26m.
GEN. ARRGT. DRG. No. -	I3772D.
BRAKE -	HAND LEVER.
SUSPENSION -	SHOE.

MINERAL WAGON


MDOO2A

LOT NUMBER

EXCESS LENGTH	2	H	M	L	E
tonnes	28	22	15	10	
VB					
AB					
RA	3	1	1	1	
MAX. SPEED	50	50	50	50	

TOPS CODE					
CARKND	AARKND		OPERATING PANEL No.		
M D Ø	M D Ø	C			17

M D Ø S

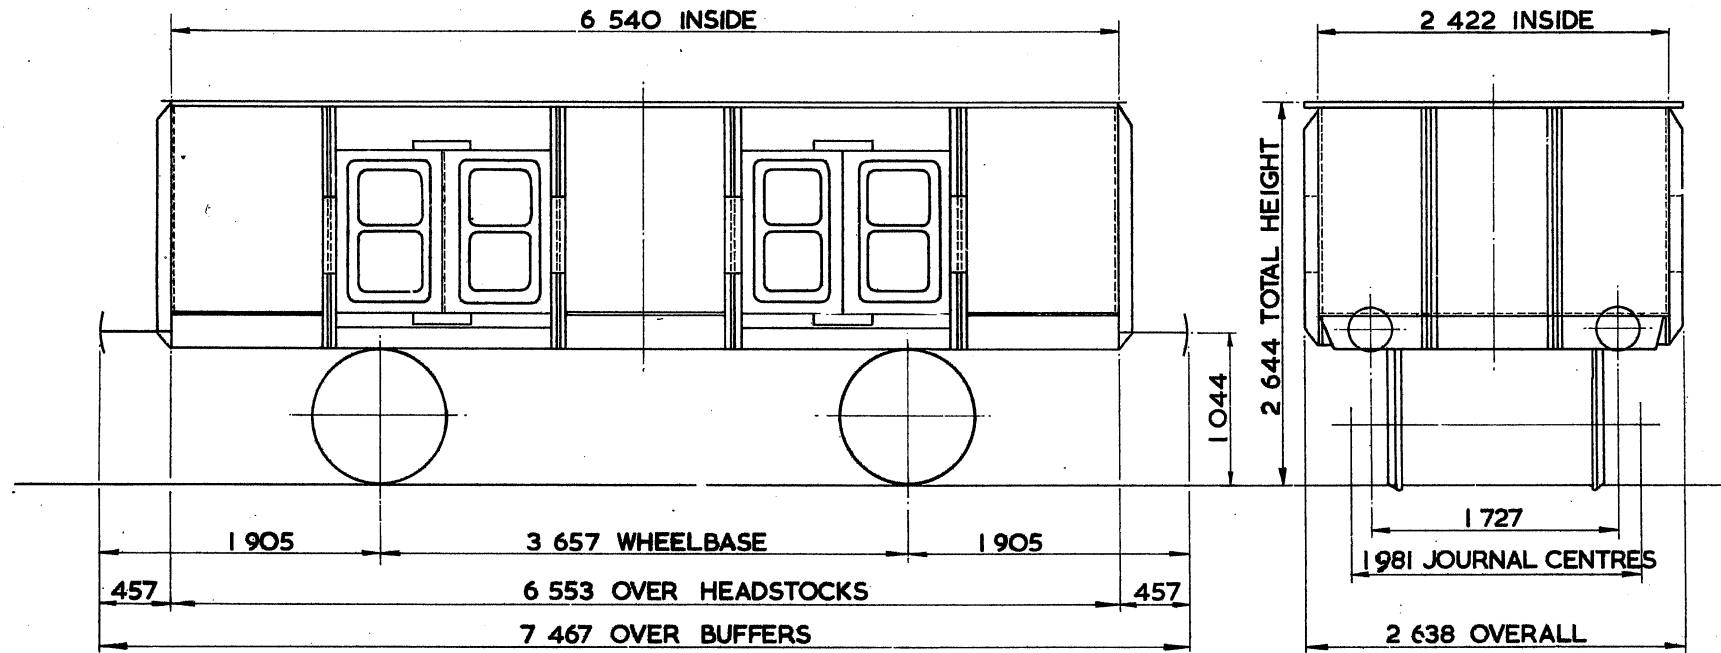

TARE -	9 300 kg
CARRYING CAPACITY -	21 500 kg
CAPACITY -	23 126 m ³
MAX. SPEED -	50 mile/h
WHEELS -	940 DIA.
JOURNALS -	254 x 127 PLAIN BEARINGS

BUFFERS -	SPINDLE 330 DIA. HEADS
COUPLINGS -	INSTANTER
MIN. CURVE -	26 m
GEN. ARRGT. DRG. No. -	17112 D
BRAKE -	HAND LEVER
SUSPENSION -	SHOE

1174. Rail to floor.
1470. Inside height.
1371 x 1098. Centre door size.


MDOO7A

(REBODIED EX HOPPER COAL)

LOT NUMBER					
PART 2052	PART 2165	PART 2330	PART 2552	PART 2728	PART 2935
PART 2053	PART 2166	PART 2400	PART 2609	PART 2731	PART 2954
PART 2054	PART 2167	PART 2401	PART 2713	PART 2932	PART 3013
PART 2163	PART 2168	PART 2402	PART 2726	PART 2933	PART 3045
PART 2164	PART 2212	PART 2403	PART 2727	PART 2934	

EXCESS LENGTH	2	H	M	L	E
tonnes	28	22	15	10	
VB					
AB					
RA	3	1	1	1	
MAX SPEED	50	50	50	50	

TOPS CODE									
CARKND				AARKND				OPERATING PANEL No.	
M	D	Ø	M	D	Ø	E		1	7

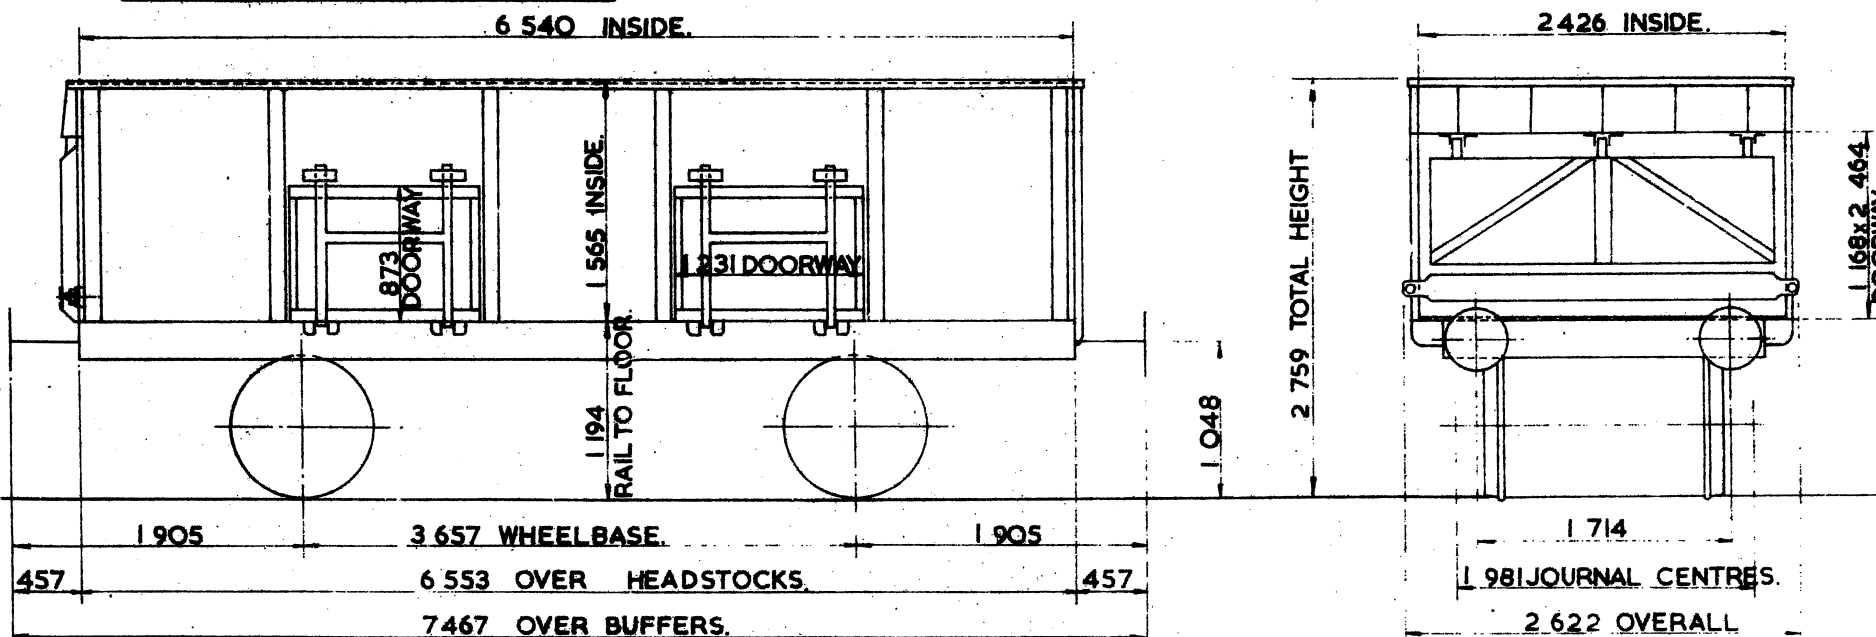

TARE - 9000 kg
CARRYING CAPACITY - 21500kg
CAPACITY- 24.830 m ³
MAX. SPEED - 50mile/h.
WHEELS - 952 DIA.
JOURNALS - 254 x 127 PLAIN BEARINGS

BUFFERS SELF CONTAINED 406 DIA. HEADS.
COUPLINGS -- INSTANTER.
MIN. CURVE -- 26m.
GEN. ARRGT. DRG. No. F-S-6550.
BRAKE -- HAND LEVER.
SUSPENSION -- SHOE.

EX. B.R. DIAGRAM 1/98 (ALLOCATED)


MINERAL WAGON

MDOO7B

LOT NUMBER
PART 2191
PART 2192
PART 2193

EXCESS LENGTH	2	H	M	L	E
tonnes	28	22	15	10	
VB					
AB					
RA	3	1	1	1	
MAX. SPEED	50	50	50	50	

TOPS CODE									
CARKND			AARKND			OPERATING PANEL NO.			
M	D	Ø	M	D	Ø	E		1	7

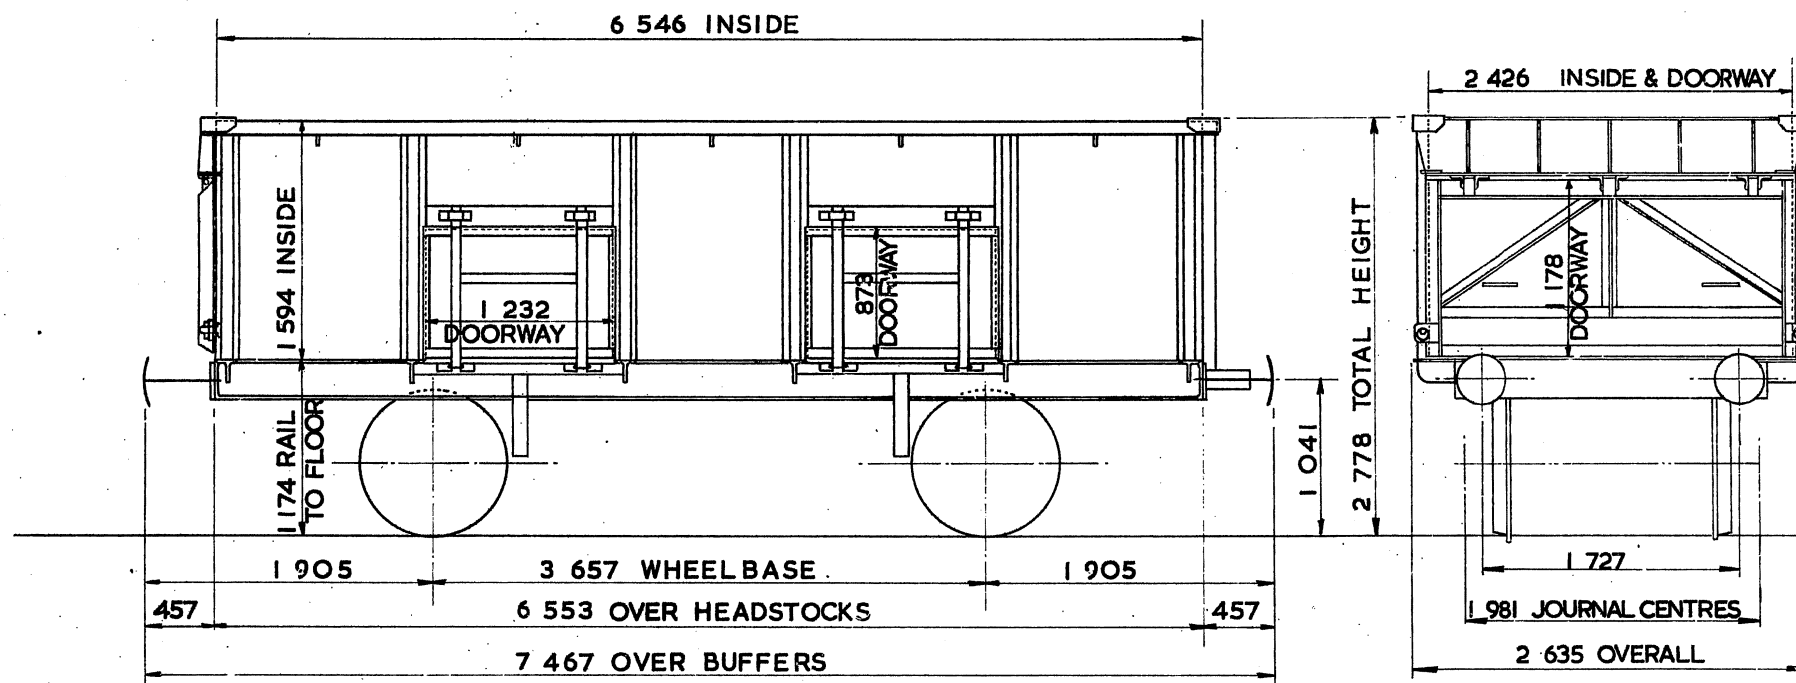

TARE - 10 250 kg
CARRYING CAPACITY - 21 500 kg
CAPACITY - 25 307 m ³
MAX. SPEED - 50 mile/h
WHEELS - 952 DIA.
JOURNALS - 254 x 127 PLAIN BEARINGS

BUFFERS - SPINDLE 330 DIA. HEADS
COUPLINGS - INSTANTER
MIN. CURVE - 26 m
GEN. ARRGT. DRG No. - RCH 2719
BRAKE - HAND LEVER.
SUSPENSION - SHOE


MINERAL WAGON

MDOO7C

LOT NUMBER
PART 2190

EXCESS LENGTH	2	H	M	L	E
tonnes	28	22	15	10	
VB					
AB					
RA	3	1	1	1	
MAX. SPEED	50	50	50	50	

TOPS CODE									
CARKND			AAPKND			OPERATING PANEL No			
M	D	Ø	M	D	Ø	E		1	7

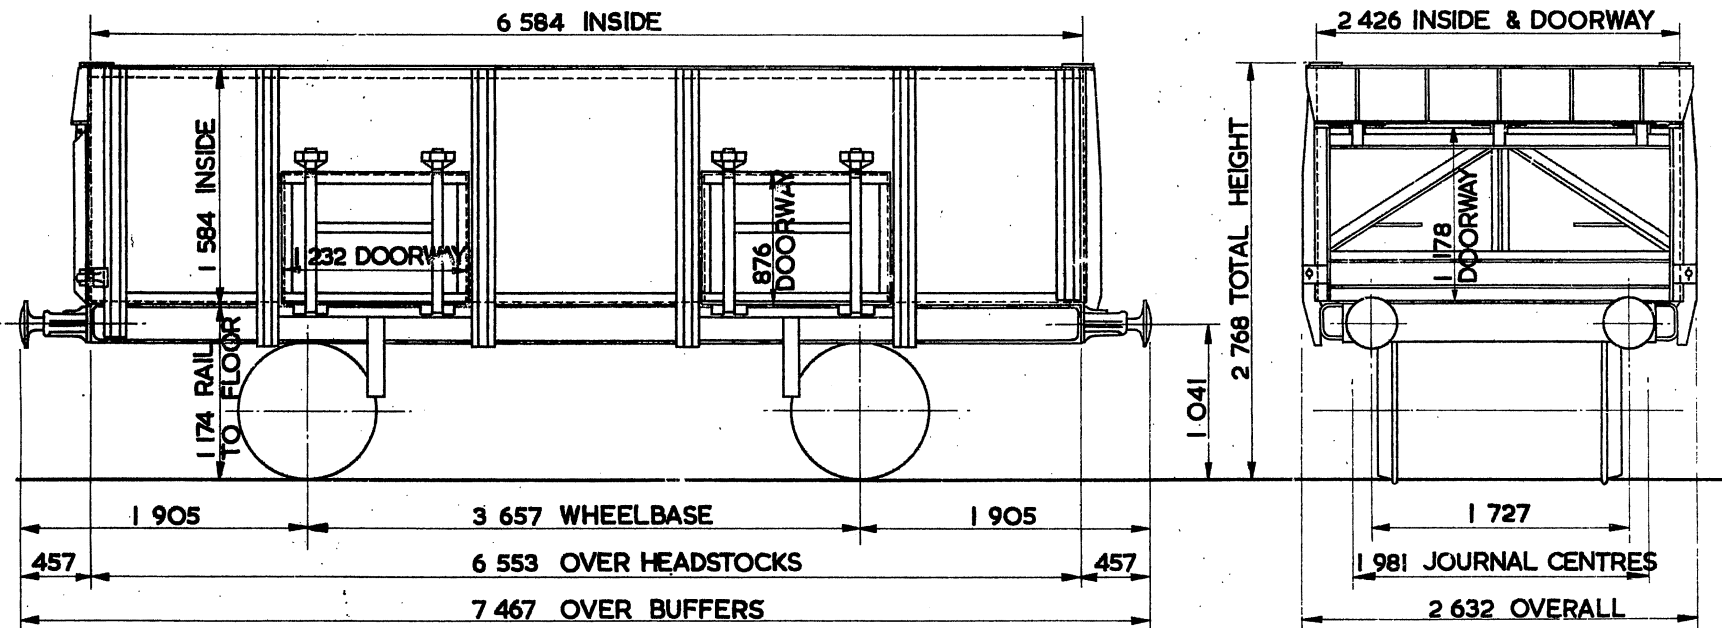

TARE -	9950 kg
CARRYING CAPACITY -	21 500 kg
CAPACITY -	25.294 m ³
MAX. SPEED -	50 mile/h
WHEELS -	952 DIA.
JOURNALS -	254 x 127 PLAIN BEARINGS

BUFFERS -	SPINDLE 330 DIA. HEADS
COUPLINGS -	INSTANTER
MIN. CURVE -	26 m
GEN. ARRGT. DRG. No. -	RCH 2714
BRAKE -	HAND LEVER
SUSPENSION -	SHOE


OPEN WAGON - MINERAL (REBODIED EX HOPPER COAL)

MDOO7D

LOT NUMBER
PART 3036

EXCESS LENGTH	2	H	M	L	E
tonnes	30	24	17	12	
VB	12	12	6	6	
AB					
RA	3	1	1	1	
MAX SPEED	50	50	50	50	

TOPS CODE									
CARKND			AARKND			OPERATING PANEL NO.			
M	D	V	M	D	V	E		2	9

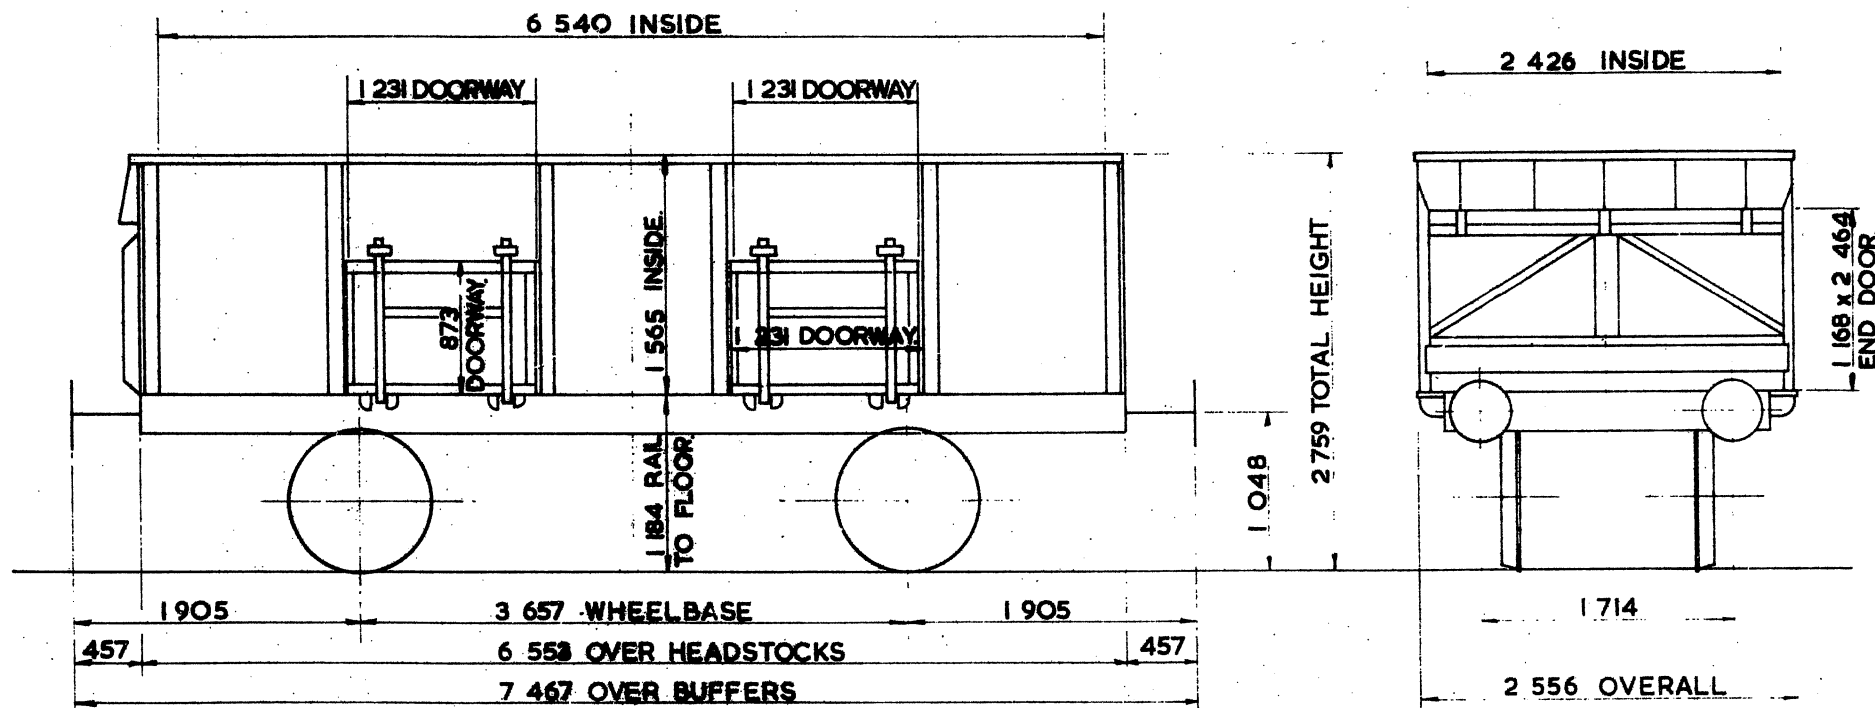

TARE - 11 400 kg
CARRYING CAPACITY - 21 500 kg
CAPACITY - 24 830 m ³
MAX. SPEED - 50 miles/h
WHEELS - 952 DIA.
JOURNALS - 224 x 127 PLAIN BEARINGS

BUFFERS - SPINDLE 330 DIA. HEADS
COUPLINGS - INSTANTER
MIN. CURVE - 26 m
GEN. ARRGT. DRG. No. - FS- 6550 F. S.6556
BRAKE - VACUUM BLOCK & HAND LEVER
SUSPENSION - SHOE

EX. B.R. DIAGRAM 11/98 (ALLOCATED)


OPEN WAGON – MINERAL (REBODIED EX HOPPER COAL)

MDO07E

LOT NUMBER				
PART 2054	PART 2727	PART 2935	PART 3033	PART 3045
PART 2401	PART 2731	PART 3013	PART 3034	PART 3120
PART 2552	PART 2932	PART 3030	PART 3035	PART 3121
PART 2713	PART 2933	PART 3031	PART 3036	PART 3157
PART 2726	PART 2934	PART 3032	PART 3037	

EXCESS LENGTH	H	M	L	E
tonnes	28	22	15	10
VB				
AB				
RA	3	1	1	1
MAX SPEED	50	50	50	50

TOPS CODE									
CARKND			-ARKND			OPERATING REMARKS			
M	D	Ø	M	D	Ø	E			17

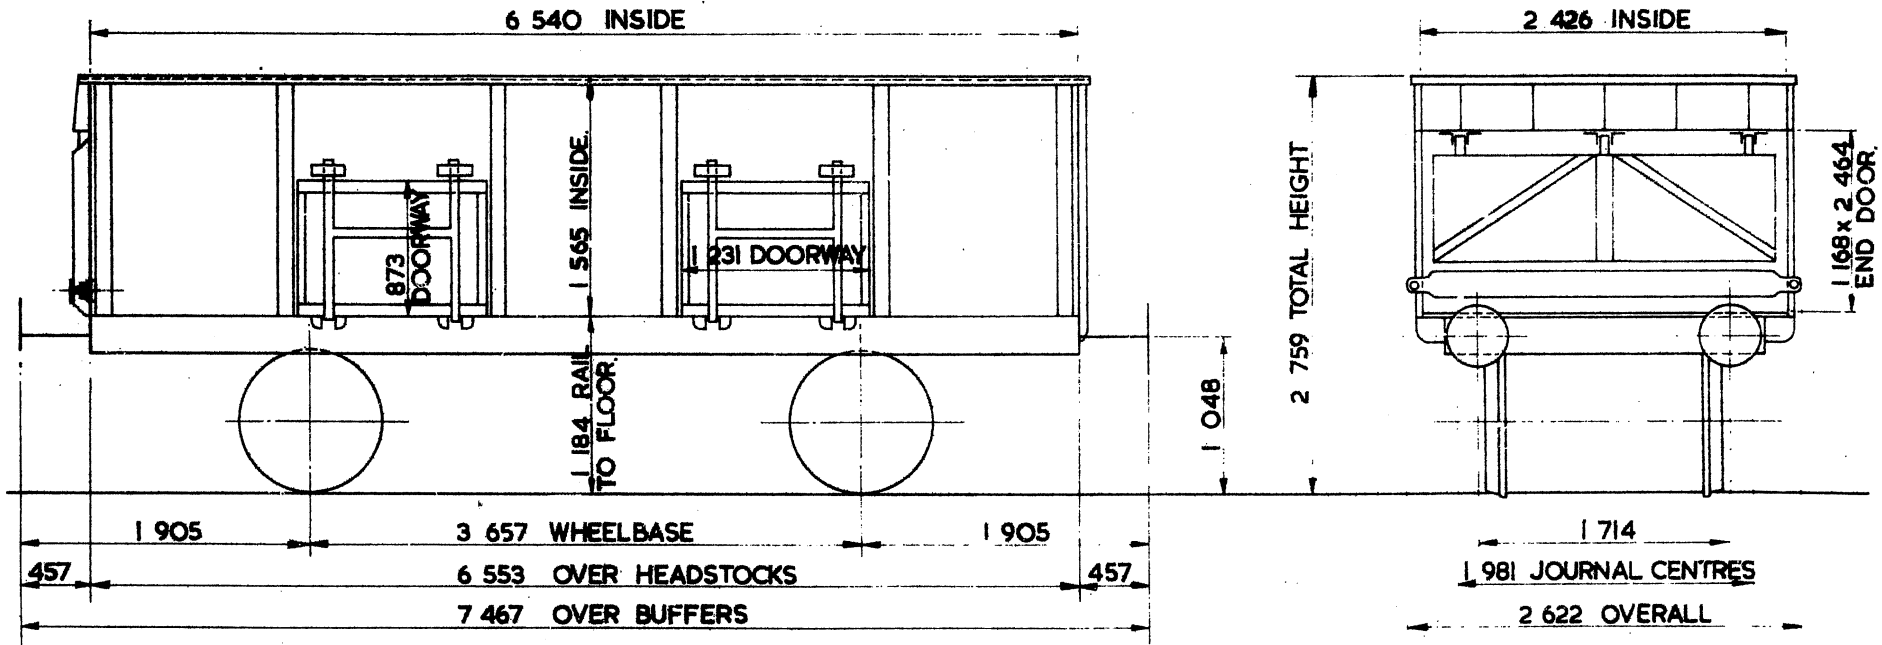

TARE	9 000 kg
CARRYING CAPACITY-	21 500 kg
CAPACITY-	24.630 m ³
MAX. SPEED	50 mile/h
WHEELS	952 DIA.
JOURNALS	124 DIA. ROLLER BEARINGS

BUFFERS	SELF CONTAINED 406 DIA. HEADS
COUPLINGS	INSTANTER
MIN. CURVE -	26 m.
GEN ARRGT. DRG. No. -	F-S- 6550
BRAKE -	HAND LEVER
SUSPENSION -	SHOE

EX. B.R. DIAGRAM 1/98 (ALLOCATED)


MINERAL WAGON

MDOO7F

LOT NUMBER
PART 2191
PART 2192
PART 2193

EXCESS LENGTH	2	H	M	L	E
tonnes	28	22	15	10	
VB					
AB					
RA	3	1	1	1	
MAX. SPEED	50	50	50	50	

TOPS CODE									
CARKND			AARKND			OPERATING PANEL N.			
M	D	Ø	M	D	Ø	E		1	7

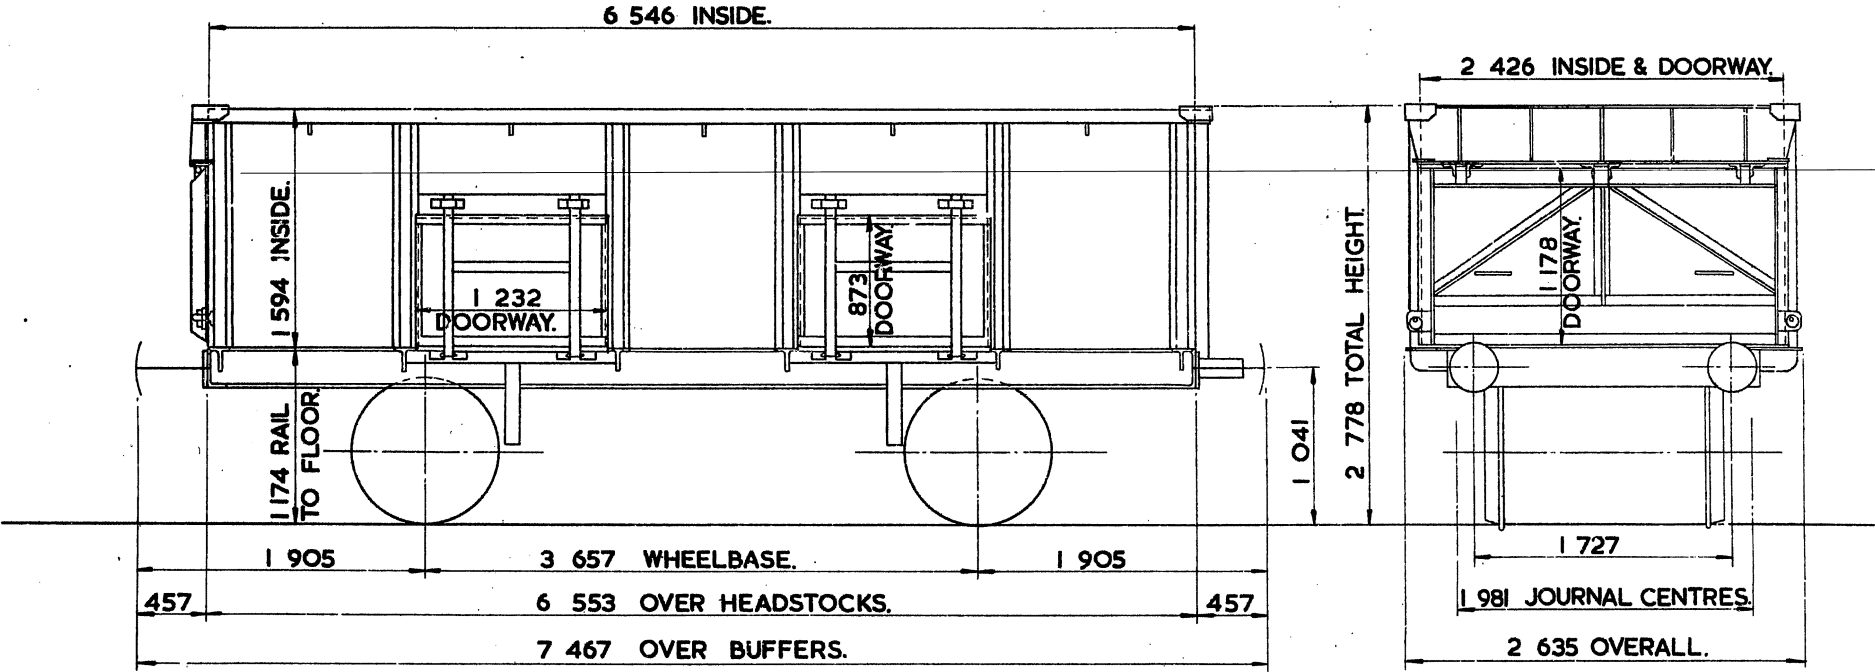

TARE --	10250kg.
CARRYING CAPACITY--	21500kg.
CAPACITY--	25.307m ³ .
MAX. SPEED --	50mile/h.
WHEELS --	952 DIA.
JOURNALS --	124 DIA. ROLLER BEARINGS.

BUFFERS --	SPINDLE 330 DIA. HEADS.
COUPLINGS --	INSTANTER.
MIN. CURVE --	26 m.
GEN. ARRGT. DRG. No. --	RCH 2719.
BRAKE --	HAND LEVER.
SUSPENSION --	SHOE.


MINERAL WAGON

MDOO7G

LOT NUMBER
PART 2190

EXCESS LENGTH	2	H	M	L	E
tonnes	28	22	15	10	
VB					
AB					
RA	3	1	1	1	
MAX. SPEED	50	50	50	50	

TOPS CODE									
CARKND			AARKND			OPERATING PANEL No.			
M	D	Ø	M	D	Ø	E			1 7

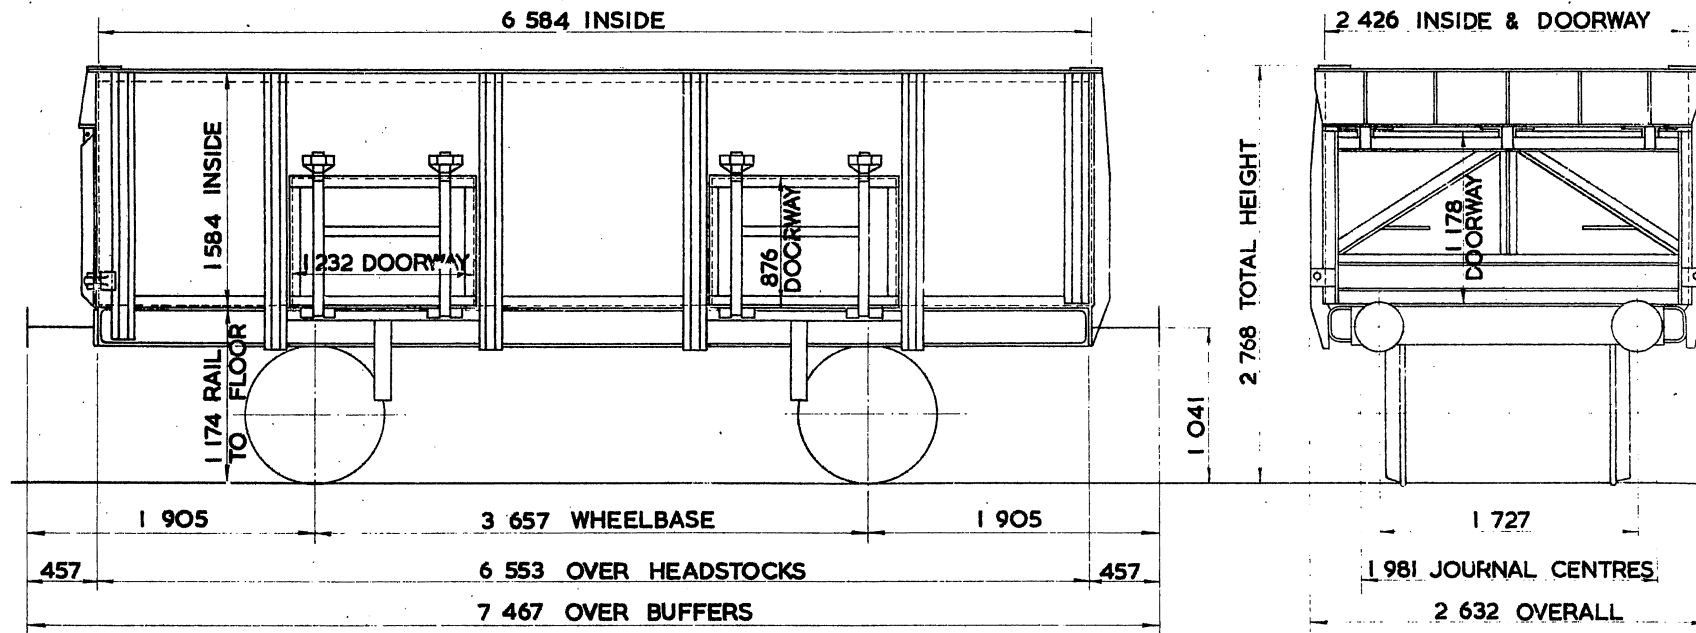

TARE – 9 950 kg
CARRYING CAPACITY – 21 500 kg
CAPACITY – 25.294 m ³
MAX. SPEED – 50 mile/h
WHEELS – 952 DIA.
JOURNALS – 124 DIA. ROLLER BEARINGS

BUFFERS – SPINDLE 330 DIA. HEADS
COUPLINGS – INSTANTER
MIN. CURVE – 26 m
GEN. ARRGT DRG. No. – RCH 2714
BRAKE – HAND LEVER
SUSPENSION – SHOE

EX B.R. DIAGRAM 110


OPEN WAGON-MINERAL (REBODIED EX HOPPER COAL)

MD007H

LOT NUMBER
PART 3036

EXCESS LENGTH	2	H	M	L	E
tonnes	30	24	17	12	
VB	12	12	6	6	
AB					
RA	3	1	1	1	
MAX SPEED	50	50	50	50	

TOPS CODE									
CARKND			AARKND			OPERATING PANEL No.			
M	D	V	M	D	V	E		2	9

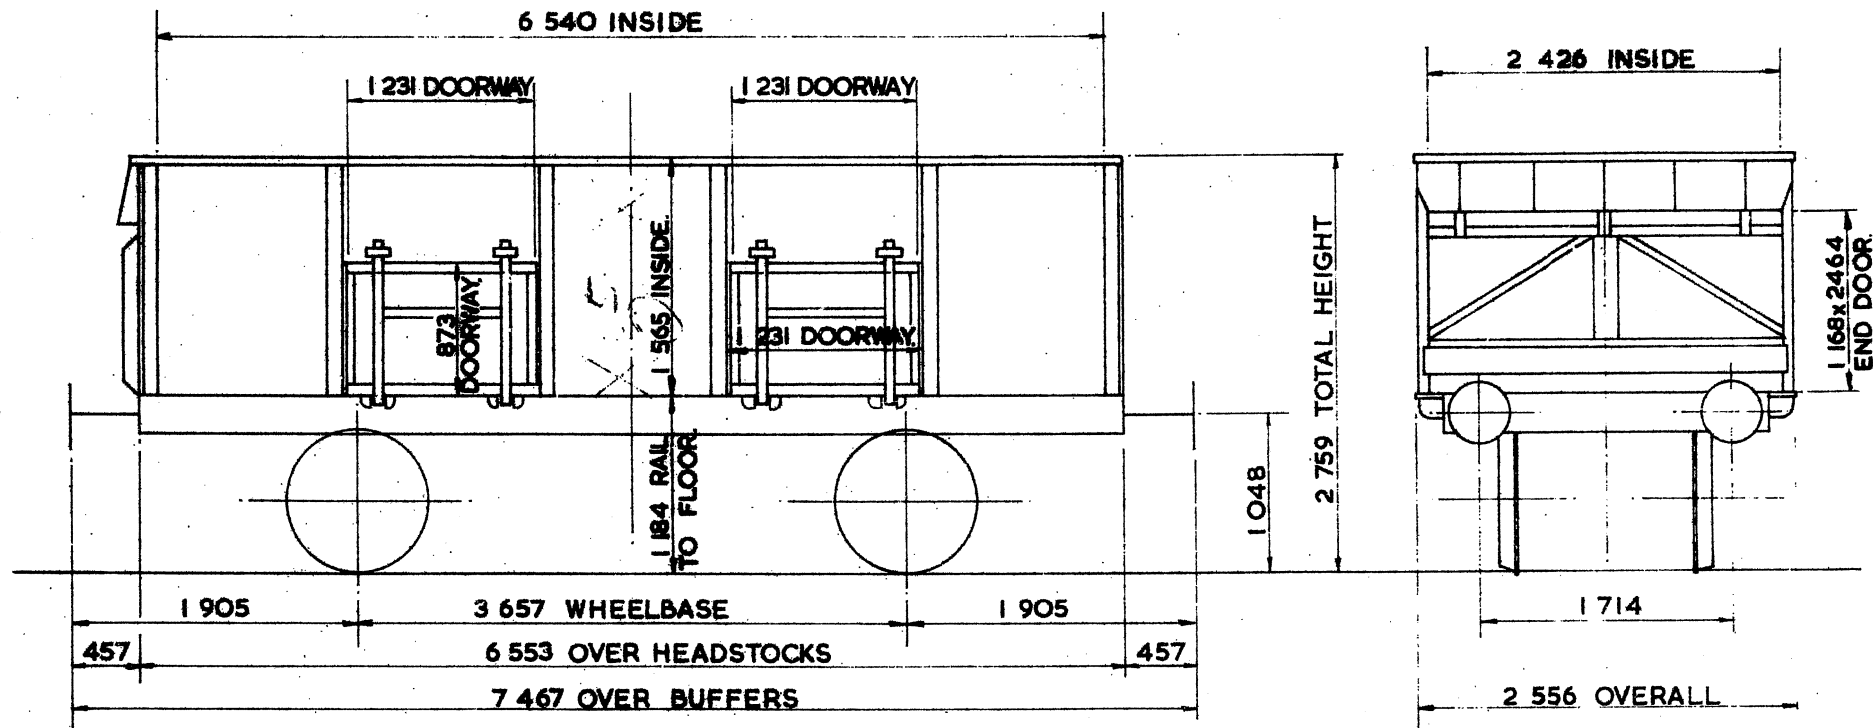

TARE - 11 400 kg
CARRYING CAPACITY - 21 500 kg
CAPACITY - 24.830 m ³
MAX. SPEED - 50 mile/h
WHEELS - 952 DIA.
JOURNALS - 124 DIA. ROLLER BEARING

BUFFERS - SPINDLE 330 DIA. HEADS
COUPLINGS - INSTANTER
MIN. CURVE - 26 m
GEN. ARRGT. DRG. No. - F.S. 6550 ~ F.S. 6556.
BRAKE - VACUUM BLOCK & HAND LEVER
SUSPENSION - SHOE

EX.B.R.DIAGRAM 1/98(ALLOCATED


MINERAL WAGON

MDOO8 B

LOT NUMBER
3390
3438
3439
3430

EXCESS LENGTH	2	H	M	L	E
tonnes	30	24	17	12	
VB	12	12	6	6	
AB					
RA	3	1	1	1	
MAX. SPEED	50	50	50	50	

TOPS CODE									
CARKND			AARKND			OPERATING PANEL No.			
M	D	V	M	D	V	E		2	9

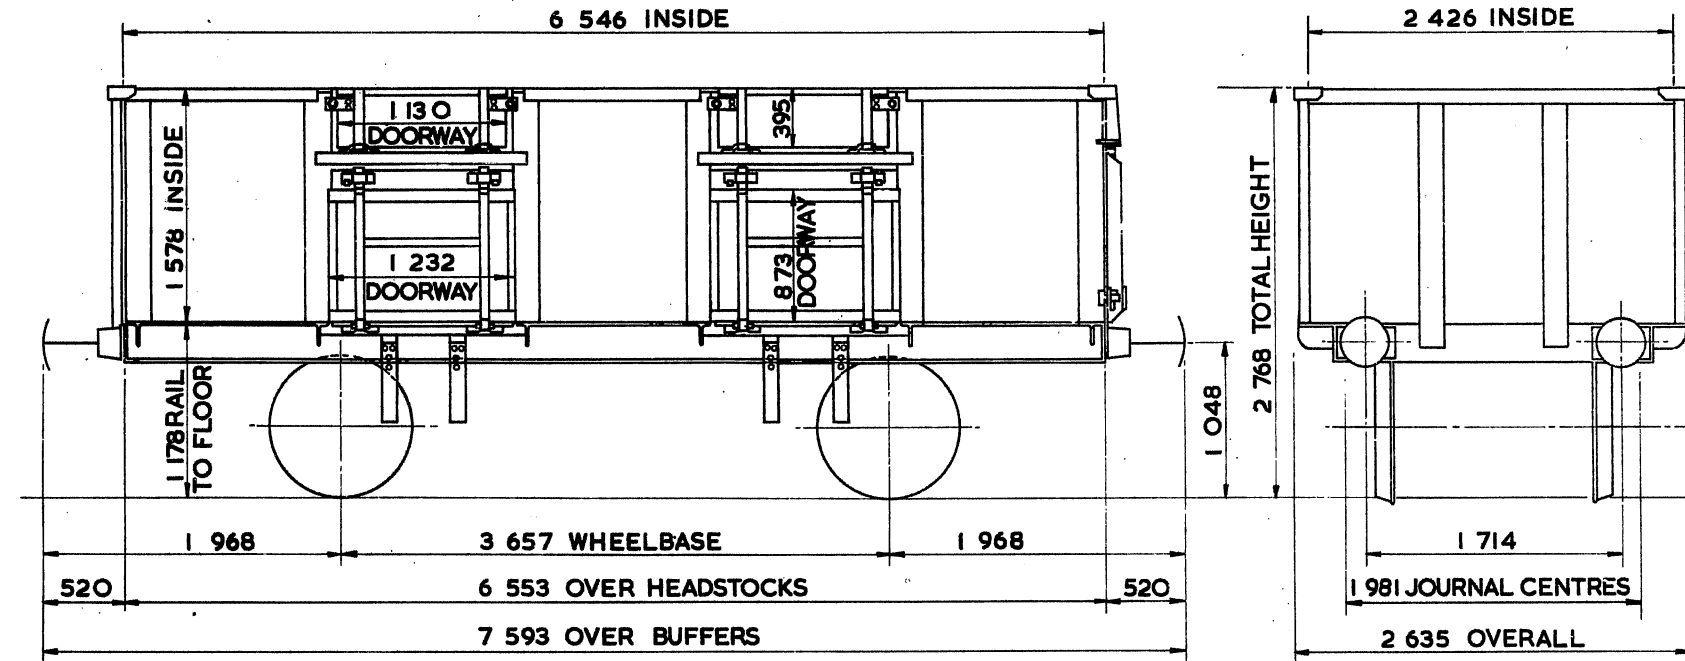

TARE --	11 400kg
CARRYING CAPACITY--	21 500kg
CAPACITY--	25.06m ³
MAX. SPEED --	50 mile/h
WHEELS --	952 DIA.
JOURNALS--	124 DIA. ROLLER BEARINGS

BUFFERS --	HYDRAULIC 330 DIA. HEADS
COUPLINGS --	INSTANTER
MIN. CURVE --	26 m
GEN. ARRGT. DRG. No.	SW/DN/29184
BRAKE --	VACUUM BLOCK & HAND LEVER
SUSPENSION --	SHOE

EX. BR. DIAGRAM 120


MINERAL WAGON

MDOC8 C

LOT NUMBER
PART 3387

EXCESS LENGTH	2	H	M	L	E
tonnes		30	24	17	12
VB		12	12	6	6
AB					
RA		3	1	1	1
MAX SPEED		50	50	50	50

TOPS CODE									
CARKND				AARKND			OPERATING PANEL No.		
M	D	V	M	D	V	E		2	9

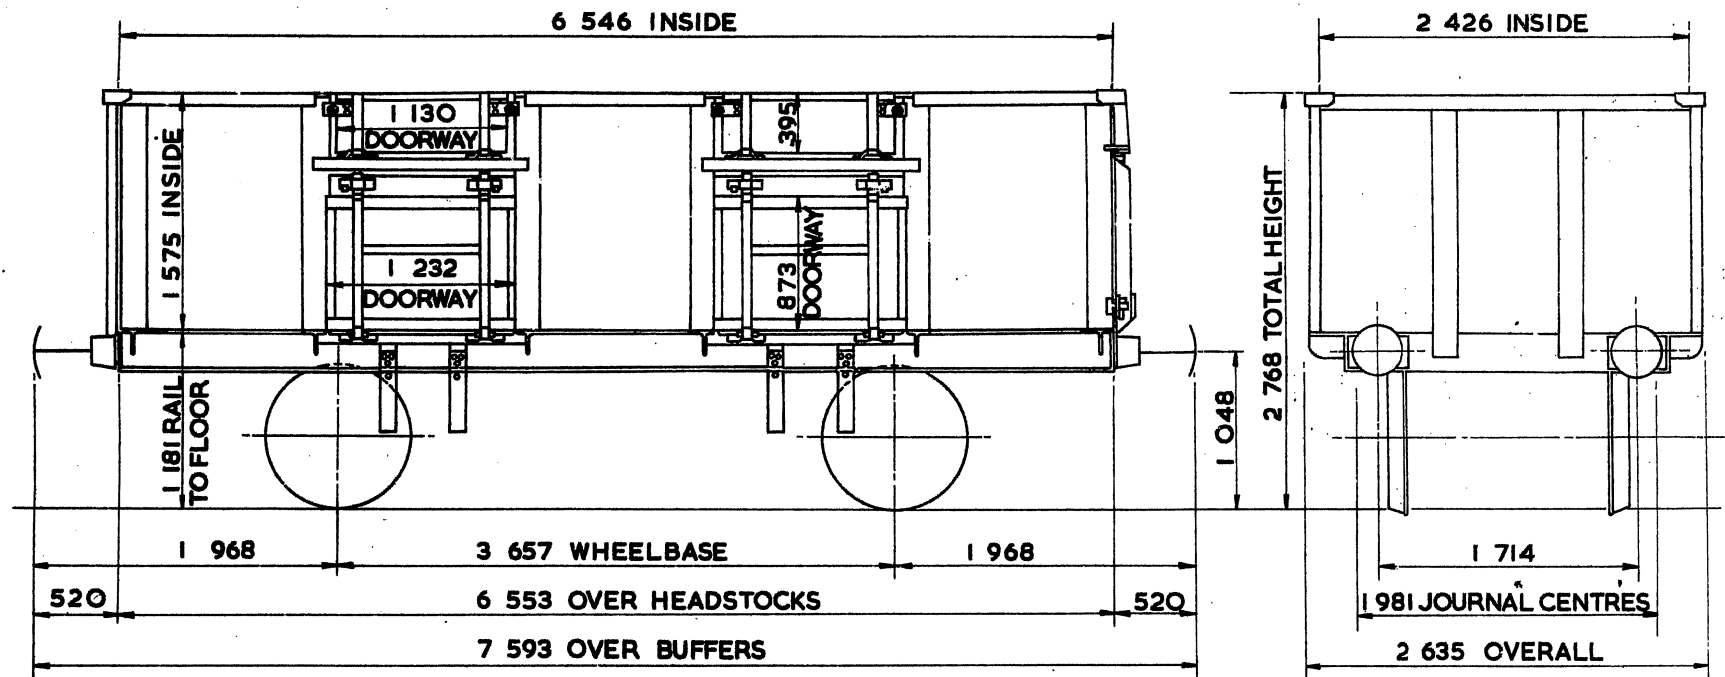

TARE -	11 200 kg
CARRYING CAPACITY -	21 500 kg
CAPACITY -	27 218 m ³
MAX. SPEED -	50 mile/h
WHEELS -	952 DIA.
JOURNALS -	124 DIA. ROLLER BEARINGS

BUFFERS -	HYDRAULIC 406 DIA. HEADS
COUPLINGS -	INSTANTER
MIN. CURVE -	26m
GEN. ARRGT. DRG. No.	SW/DN 29184 BODY SW/DN 29903U/F
BRAKE -	VACUUM BLOCK & HAND LEVER
SUSPENSION -	SHOE


MINERAL WAGON

MEOOIA

LOT NUMBER
PART 2460
PART 2600
PART 2602

EXCESS LENGTH	2	H	M	L	E
tonnes	32	26	17	11	
VB					
AB					
RA	4	2	1	1	
MAX. SPEED	50	50	50	50	

TOPS CODE									
CARKND			AARKND			OPERATING PANEL No.			
M	E	Ø	M	E	Ø	E		I	4

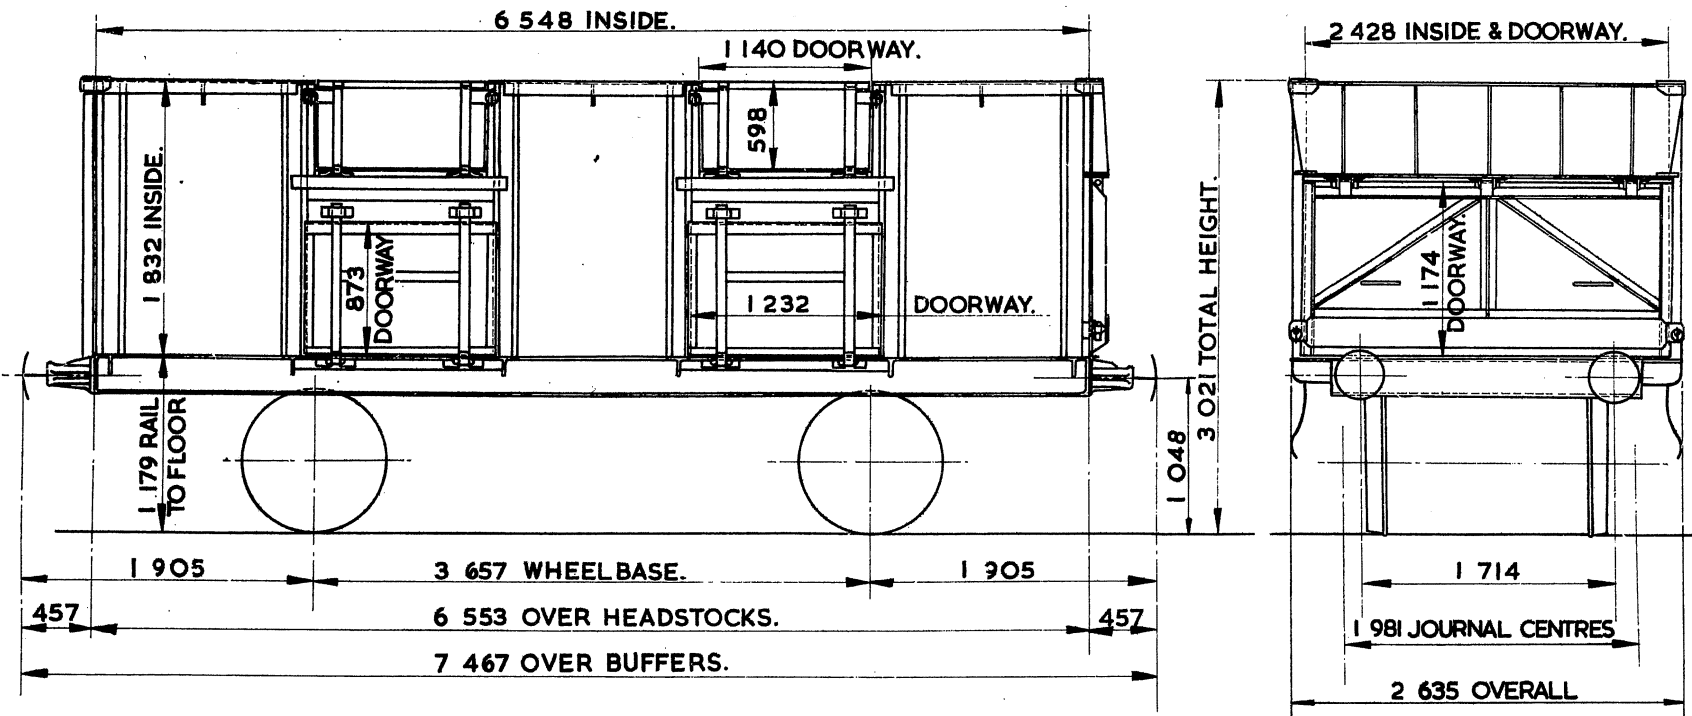

TARE --	10 500 kg
CARRYING CAPACITY -	25 000 kg
CAPACITY -	29,081 m ³
MAX. SPEED --	50 mile/h
WHEELS -	952 DIA.
JOURNALS -	254 x 127 PLAIN BEARINGS.

BUFFERS --	SPINDLE 330 DIA. HEADS
COUPLINGS --	INSTANTER.
MIN. CURVE -	26 m
GEN. ARRGT. DRG. No. -	SW/DN37, SW/DN41.
BRAKE -	HAND LEVER
SUSPENSION -	SHOE.


EX. B.R. DIAGRAM. 115.

Original © BRB Residuary Ltd

Original © BRB Residuary Ltd

EXCESS LENGTH	2	H	M	L	E
tonnes	32	26	17	11	
V-B					
A-B					
RA	4	2	1	1	
MAX. SPEED	50	50	50	50	

TOPS CODE									
CARKND				AARKND				OPERATING PANEL No.	
M	E	Ø	M	E	Ø	E			4

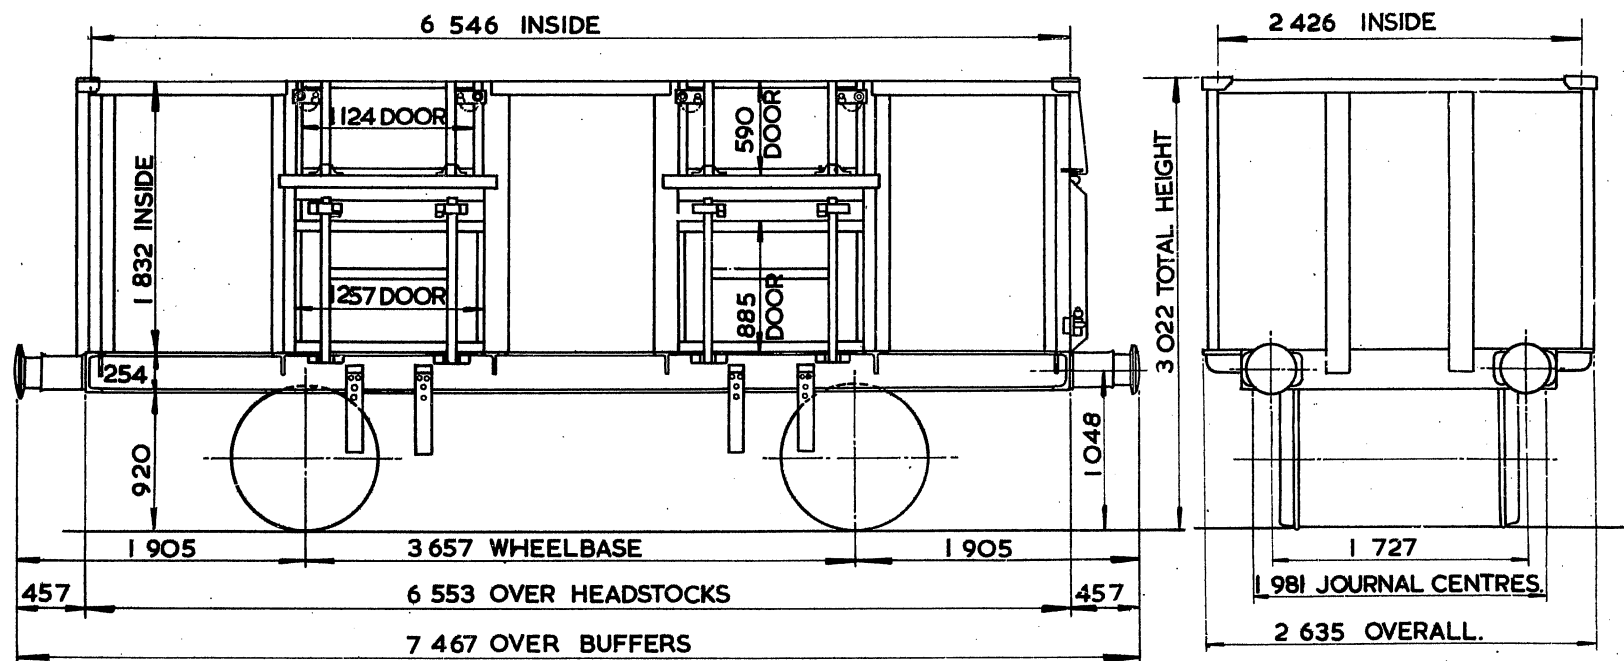

TARE - 10 500 kg
CARRYING CAPACITY- 25 000 kg
CAPACITY- 29.081 m ³ .
MAX. SPEED - 50 mile/h
WHEELS - 952 DIA.
JOURNALS - 124 DIA. ROLLER BEARINGS

BUFFERS - SELF CONTAINED 330 DIA. HEADS.
COUPLINGS - INSTANTER
MIN. CURVE - 26 m
GEN. ARRG'T. DRG. No. - DN 27926
BRAKE - HAND LEVER.
SUSPENSION - SHOE

1190. Rail to floor.


IRON & STEEL SCRAP WAGON (46 tonnes G.L.W.)

MFO01A

LOT NUMBER
3903

EXCESS LENGTH	4	H	M	L	E
tonnes	42	34	22	14	
VB					
AB	24	19	12	8	
RA	8	5	2	1	
MAX SPEED	60	60	60	60	

TOPS CODE									
CARKND			AARKND			OPERATING ANAL No			
M	F	A	M	F	A	\$	3	0	1

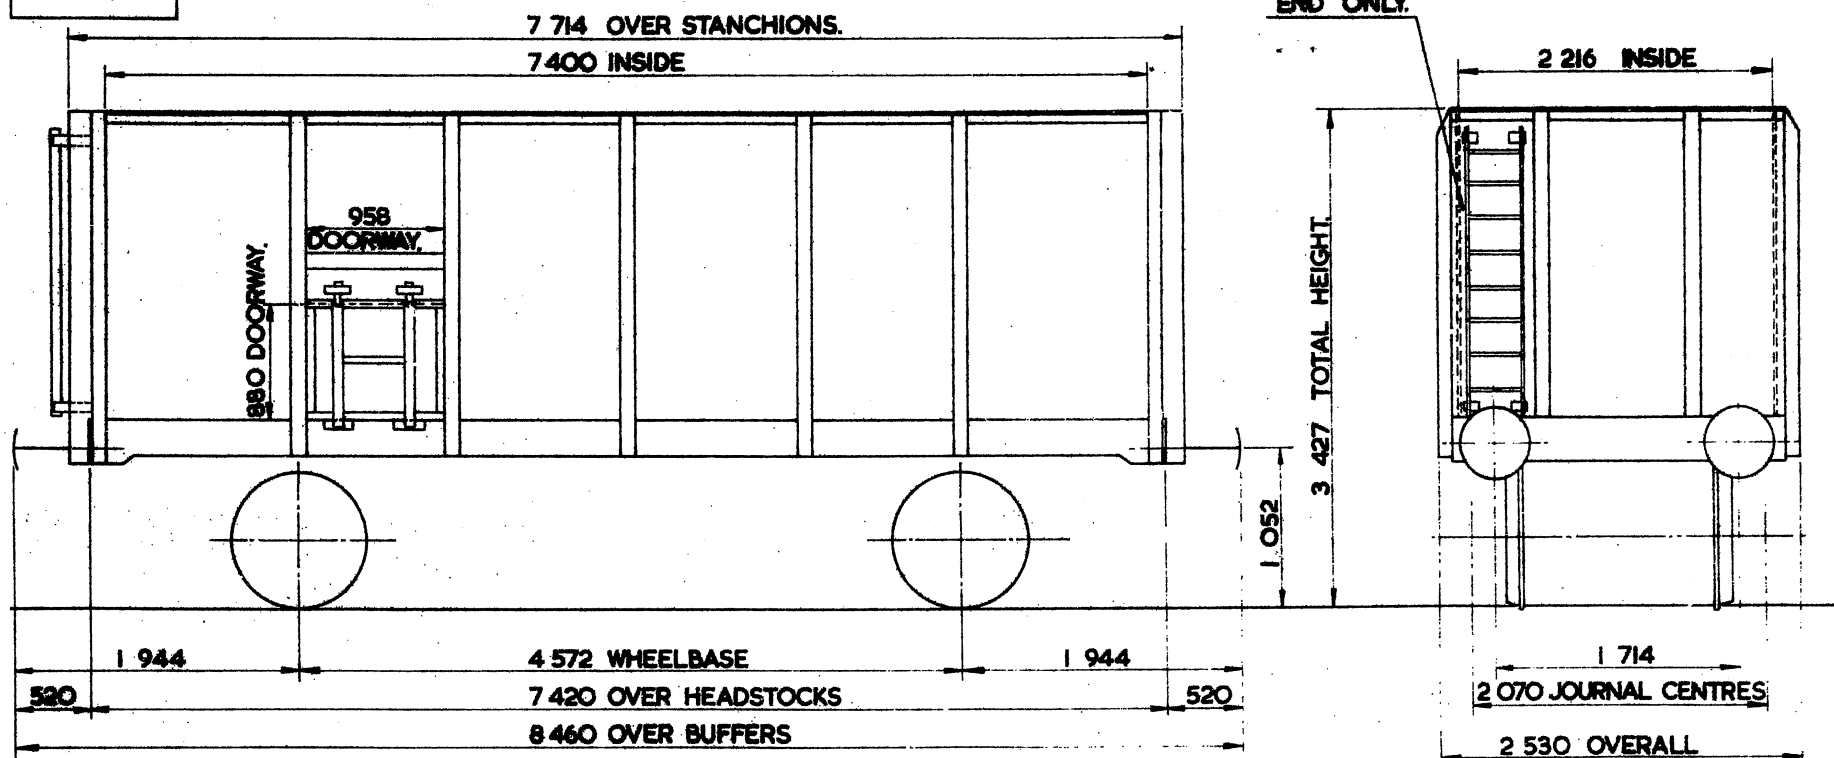

TARE —	13 650 kg
CARRYING CAPACITY —	32 500 kg
CAPACITY —	36.100 m ³
MAX. SPEED —	60 mile/h
WHEELS —	952 DIA.
JOURNALS —	150 DIA. ROLLER BEARINGS

BUFFERS —	SELF CONTAINED 457 DIA. HEADS
COUPLINGS —	INSTANTER
MIN. CURVE —	31 m.
GEN. ARRGT. DRG. No. —	F-AO-13923
BRAKE —	AIR DISC & HAND LEVER
SUSPENSION —	B.R. LONG LINK

EX. B.R. DIAGRAM 1/308 (ALLOCATED)


IRONSTONE TIPPLER WAGON

M\$00IA

LOT NUMBER
PART 2274
PART 2275

EXCESS LENGTH	H	M	L	E
tonnes	35	25	15	8
VB				
AB				
RA	4	2	1	1
MAX. SPEED	45	45	45	45

TOPS CODE									
CARKND			AARKND			OPERATING PANEL No			
M	\$	Ø	M	\$	Ø	T		I	9

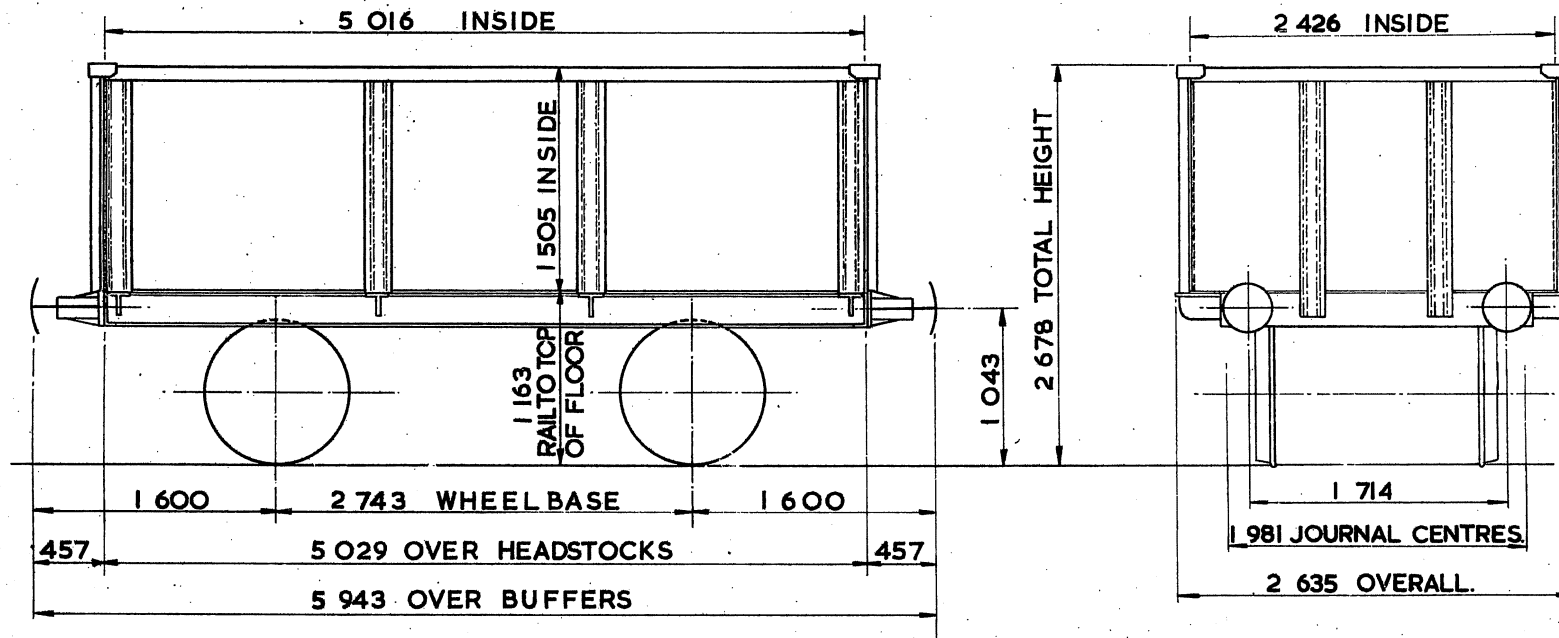

TARE - 7750 kg.
CARRYING CAPACITY - 27 500 kg.
CAPACITY - 18.510 m ³ .
MAX. SPEED - 45 mile/h.
WHEELS - 952 DIA.
JOURNALS - 254x127 PLAIN BEARINGS

BUFFERS - SPINDLE 330 DIA. HEADS
COUPLINGS - INSTANTER
MIN. CURVE - 21 m
GEN. ARRGT. DRG. No. - SW/DE 34404
BRAKE - HAND LEVER.
SUSPENSION - SHOE


IRONSTONE TIPPLER WAGON

M\$00IB

LOT NUMBER
PART 23IO
PART 26OI

EXCESS LENGTH	H	M	L	E
tonnes	35	25	15	8
VB				
AB				
RA	4	2	1	1
MAX SPEED	45	45	45	45

TOPS CODE									
CARKND			AARKND			OPERATING PANFL No			
M	S	Ø	M	S	Ø	T			I 9

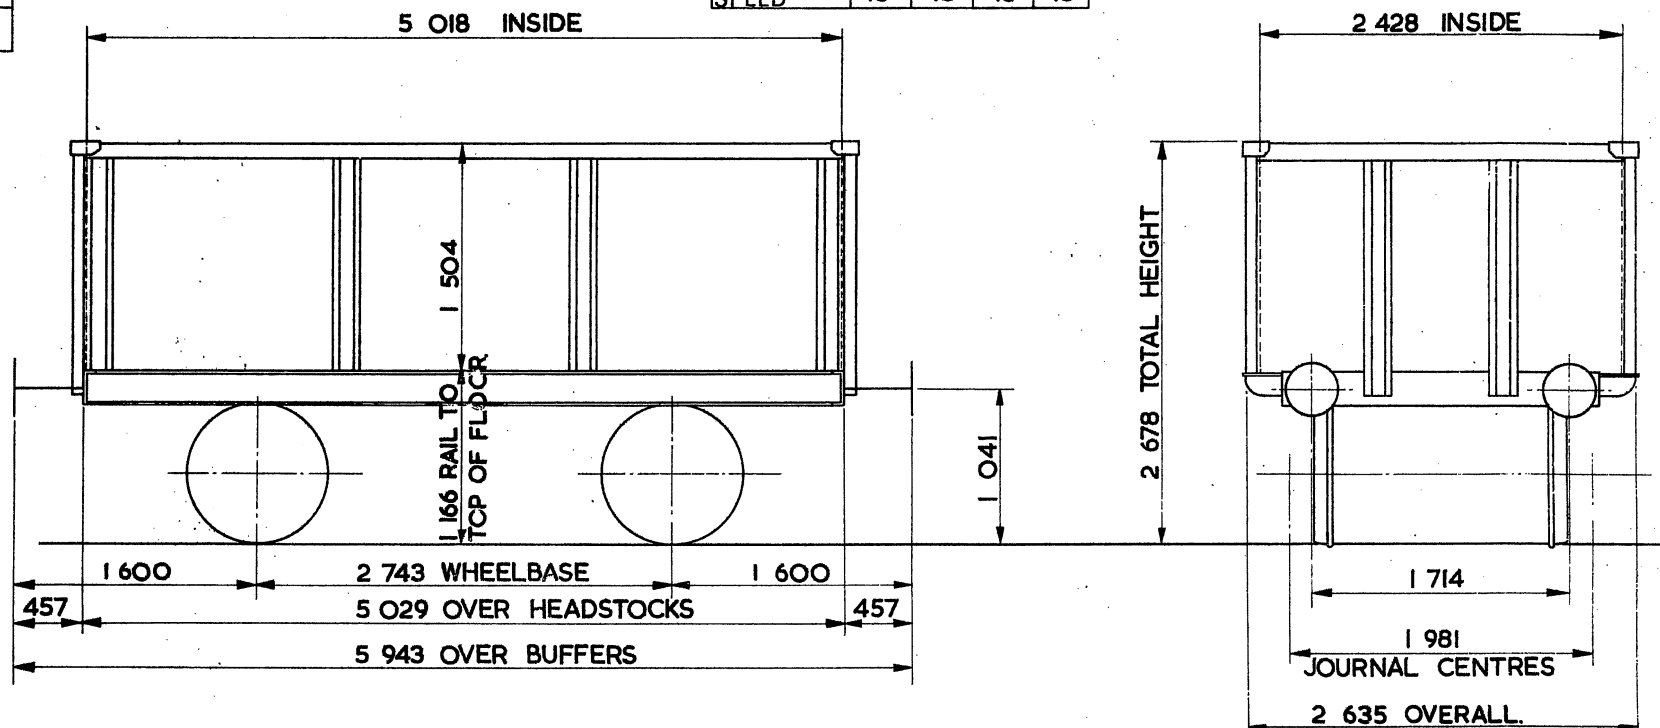

TARE - 7800 kg
CARRYING CAPACITY - 27 500 kg
CAPACITY - 18.347 m ³
MAX. SPEED - 45 mile/h
WHEELS - 952 DIA.
JOURNALS - 254 x 127 PLAIN BEARINGS

BUFFERS - SPINDLE 330 DIA. HEADS
COUPLINGS - INSTANTER
MIN. CURVE - 21 m
GEN. ARRGT DRG. No - DE/34404
BRAKE - HAND LEVER.
SUSPENSION - SHOE


IRONSTONE TIPPLER WAGON

M\$001C

LOT NUMBER
PART 2274
PART 2275

EXCESS LENGTH	H	M	L	E
tonnes	35	25	15	8
VB				
AB				
RA	4	2	1	1
MAX. SPEED	45	45	45	45

TOPS CODE									
CARKND			AARKND			OPERATING PANEL No.			
M	\$	Ø	M	\$	Ø	T		I	9

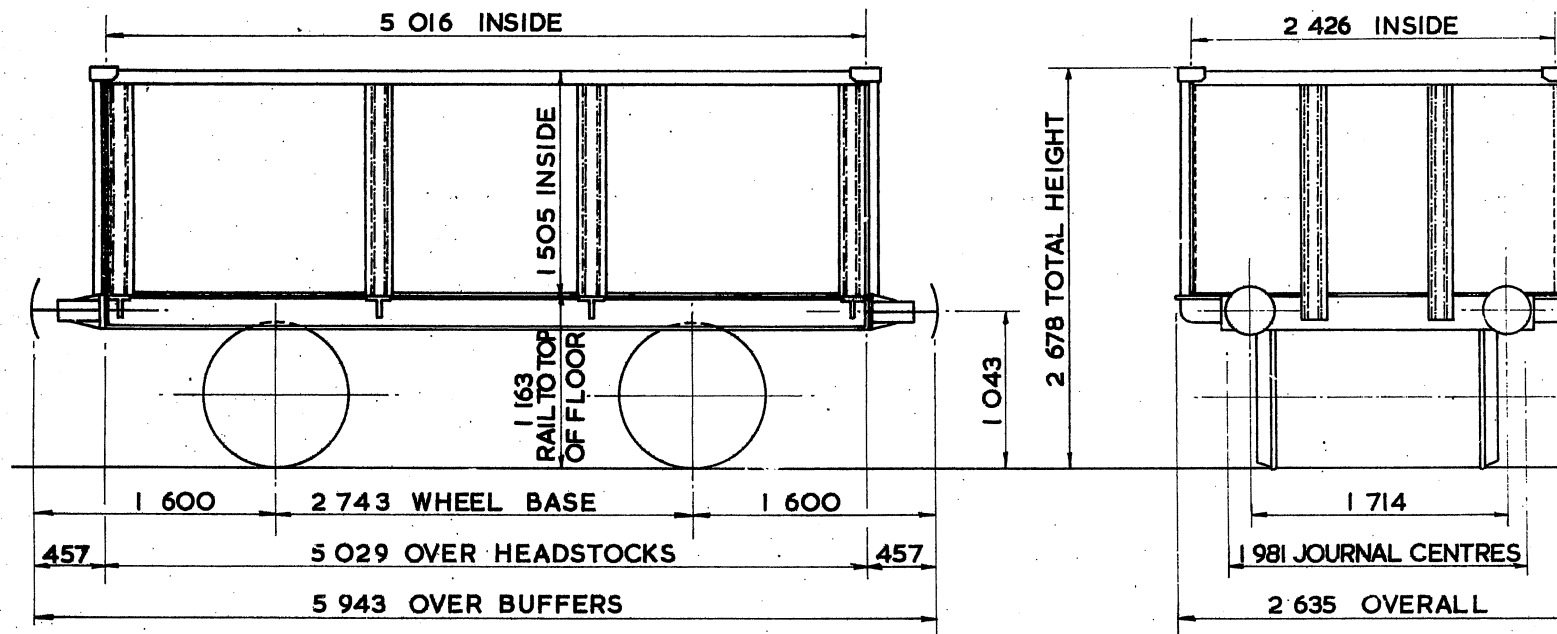

TARE - 7 750 kg
CARRYING CAPACITY - 27 500 kg
CAPACITY - 18.510 m³
MAX. SPEED - 45 mile/h
WHEELS - 952 DIA.
JOURNALS - 124 DIA. ROLLER BEARINGS

BUFFERS - SPINDLE 330 DIA HEADS
COUPLINGS - INSTANTER
MIN. CURVE - 21 m
GEN. ARRGT. DRG. No. - SW/DE 34404
BRAKE - HAND LEVER
SUSPENSION - SHOE


IRONSTONE TIPPLER WAGON

M\$ OOID

LOT NUMBER
PART 23IO
PART 26OI

EXCESS LENGTH	H	M	L	E
tonnes	35	25	15	8
VB				
AB				
RA	4	2	1	1
MAX SPEED	45	45	45	45

TOPS CODE									
CARKND			AARKND			OPERATING PANEL No.			
M	\$	Ø	M	\$	Ø	T		I	9

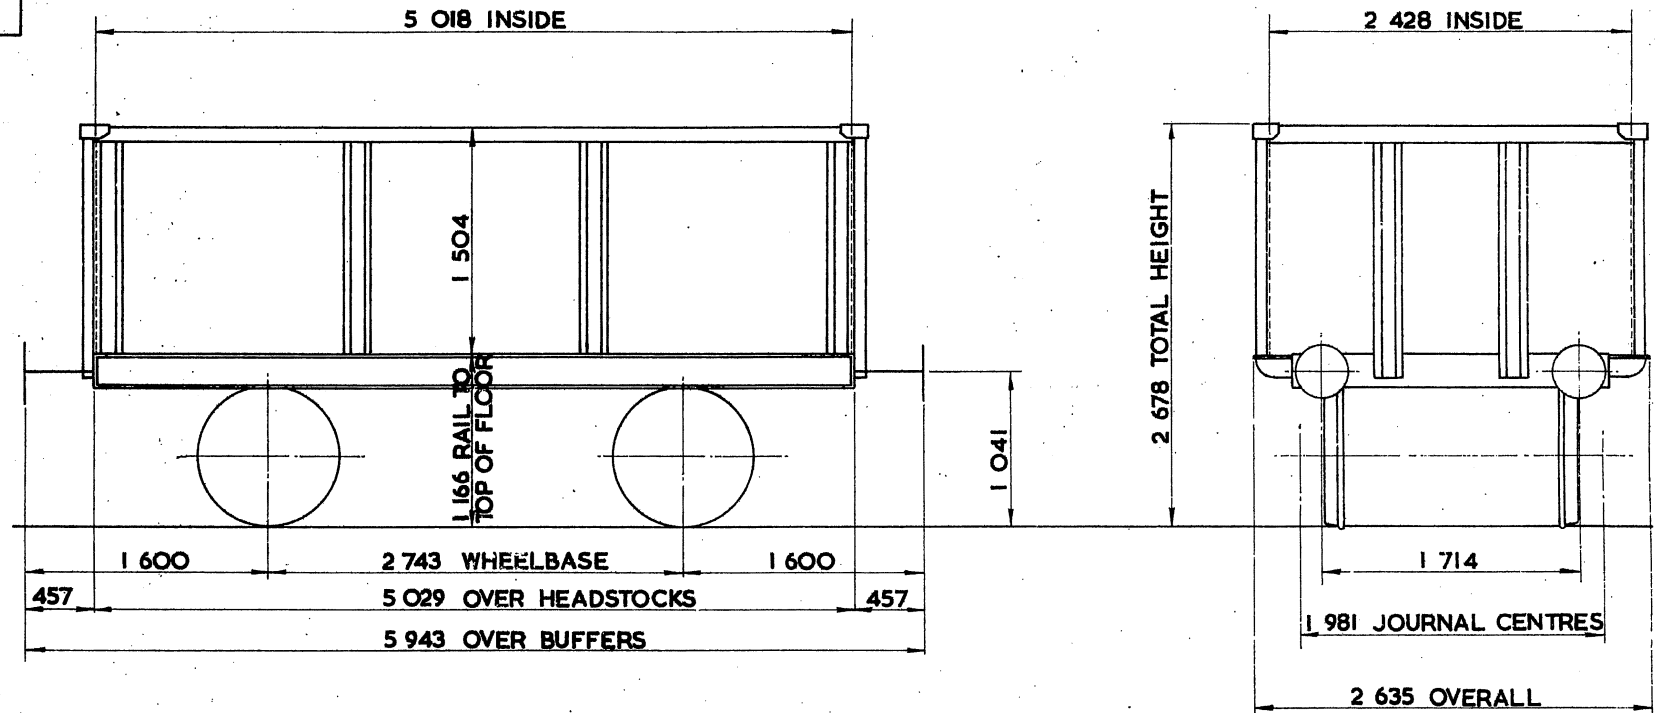

TARE – 7 800 kg
CARRYING CAPACITY – 27 500 kg
CAPACITY – 18.347 m ³
MAX. SPEED – 45 mile/h
WHEELS – 952 DIA.
JOURNALS – 124 DIA. ROLLER BEARINGS

BUFFERS – SPINDLE 330 DIA. HEADS
COUPLINGS – INSTANTER
MIN. CURVE – 21 m
GEN. ARRGT. DRG. No. – DE/34404
BRAKE – HAND LEVER
SUSPENSION – SHOE


IRONSTONE TIPLER WAGON

M\$002A

LOT NUMBER
PART 2498
PART 2730
PART 2844
PART 2988
PART 3324

EXCESS LENGTH	H	M	L	E
tonnes	35	25	15	8
VB				
AB				
RA	4	2	1	1
MAX. SPEED	45	45	45	45

TOPS CODE									
CARKND			AARKND			OPERATING PANEL No.			
M	\$	Ø	M	\$	Ø	T		1	9

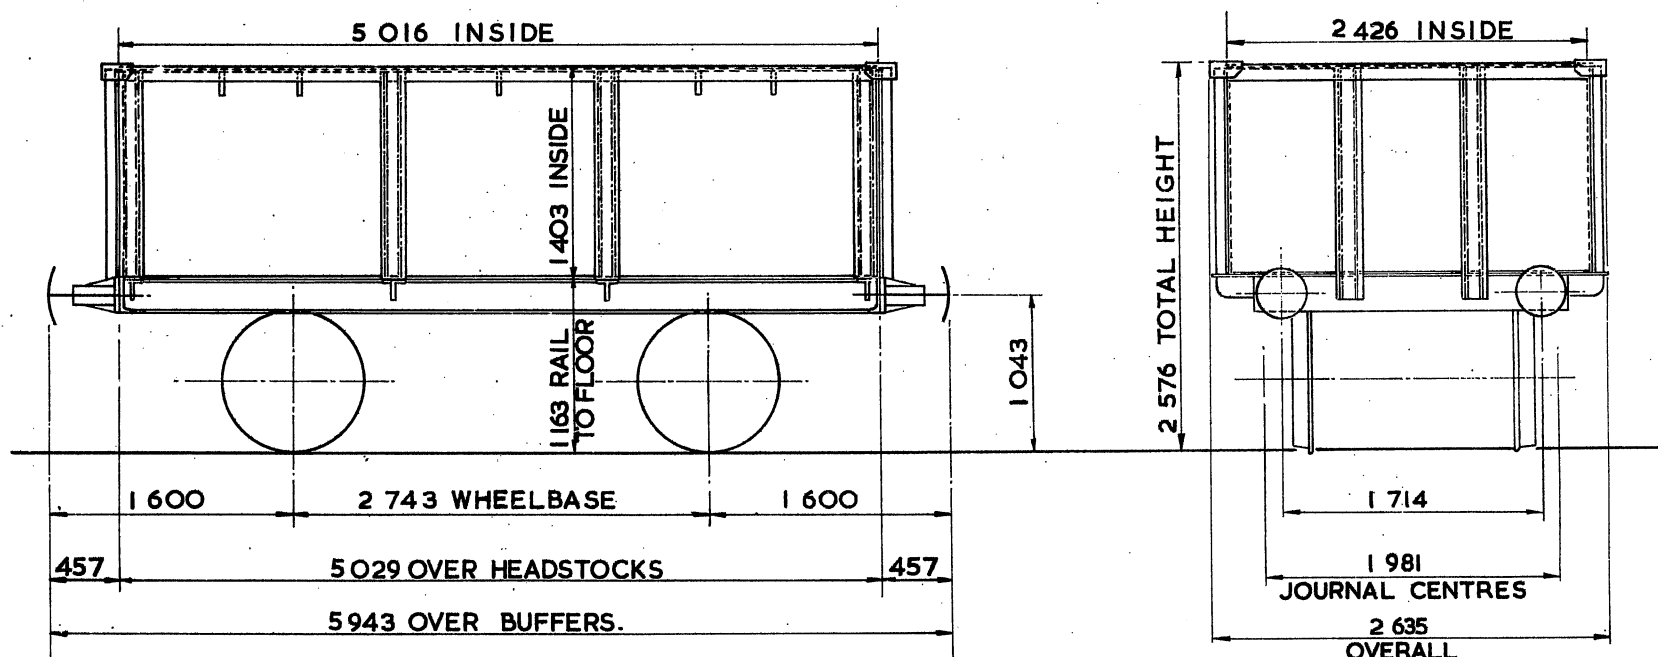

TARE - 7500 kg
CARRYING CAPACITY - 27 ⁵⁰⁰ kg
CAPACITY - 17.255 m ³
MAX. SPEED - 45 mile/h.
WHEELS - 952 DIA.
JOURNALS - 254 x 127 PLAIN BEARINGS

BUFFERS - SPINDLE 330 DIA. HEADS
COUPLINGS - INSTANTER
MIN. CURVE - 21m.
GEN. ARRGT. DRG. No. - DE 34579 DN 19708
BRAKE - HAND LEVER
SUSPENSION - SHOE


IRONSTONE TIPPLER WAGON

M\$002B

LOT NUMBER
PART 309I

EXCESS LENGTH	H	M	L	E
tonnes	36	26	16	9
V-B				
A-B				
RA	5	2	1	1
MAX SPEED	45	45	45	45

TOPS CODE									
CARKND				AARKND				OPERATING PANEL No.	
M	\$	Ø	M	\$	Ø	T		1	5

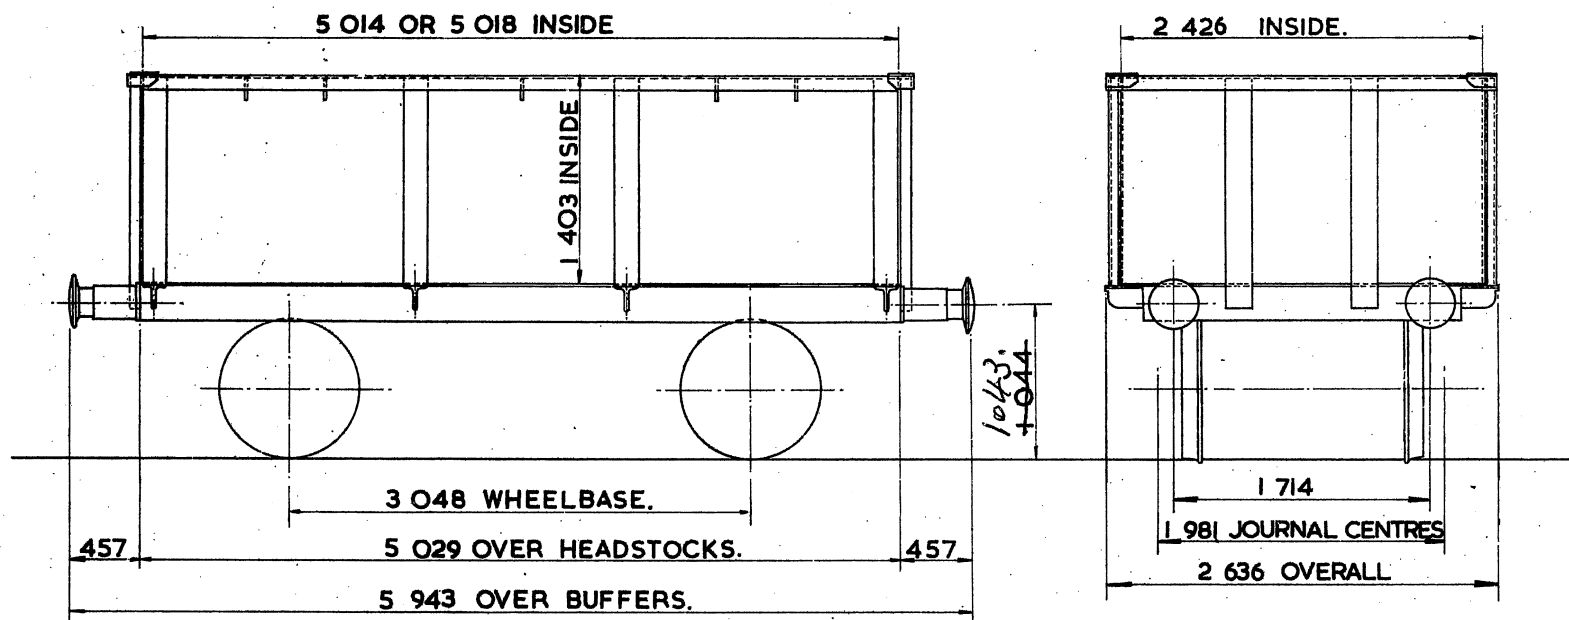

TARE - 8 ⁵⁰⁰ kg.
CARRYING CAPACITY - 26 ⁵⁰⁰ kg.
CAPACITY - 17.075 m ³
MAX. SPEED - 45 mile/h.
WHEELS - 952 DIA.
JOURNALS - 228 x 127 PLAIN BEARINGS.

BUFFERS - SELF CONTAINED 330 DIA. HEADS
COUPLINGS - INSTANTER.
MIN. CURVE - 21m.
GEN. ARRGT. DRG No. - DE 34579 - BODY DE 35397 - UNDERFRAME
BRAKE - HAND LEVER.
SUSPENSION - SHOE.

463. Rail to floor.
2576. Total Height.


IRONSTONE TIPLER WAGON

M\$002C

LOT NUMBER
PART 3091

EXCESS LENGTH	H	M	L	E
tonnes	36	26	16	9
V-B				
A-B				
RA	5	2	1	1
MAX. SPEED	45	45	45	45

TOPS CODE									
CARKND				AARKND				OPERATING PANEL No.	
M	\$	Ø	M	\$	Ø	T			15

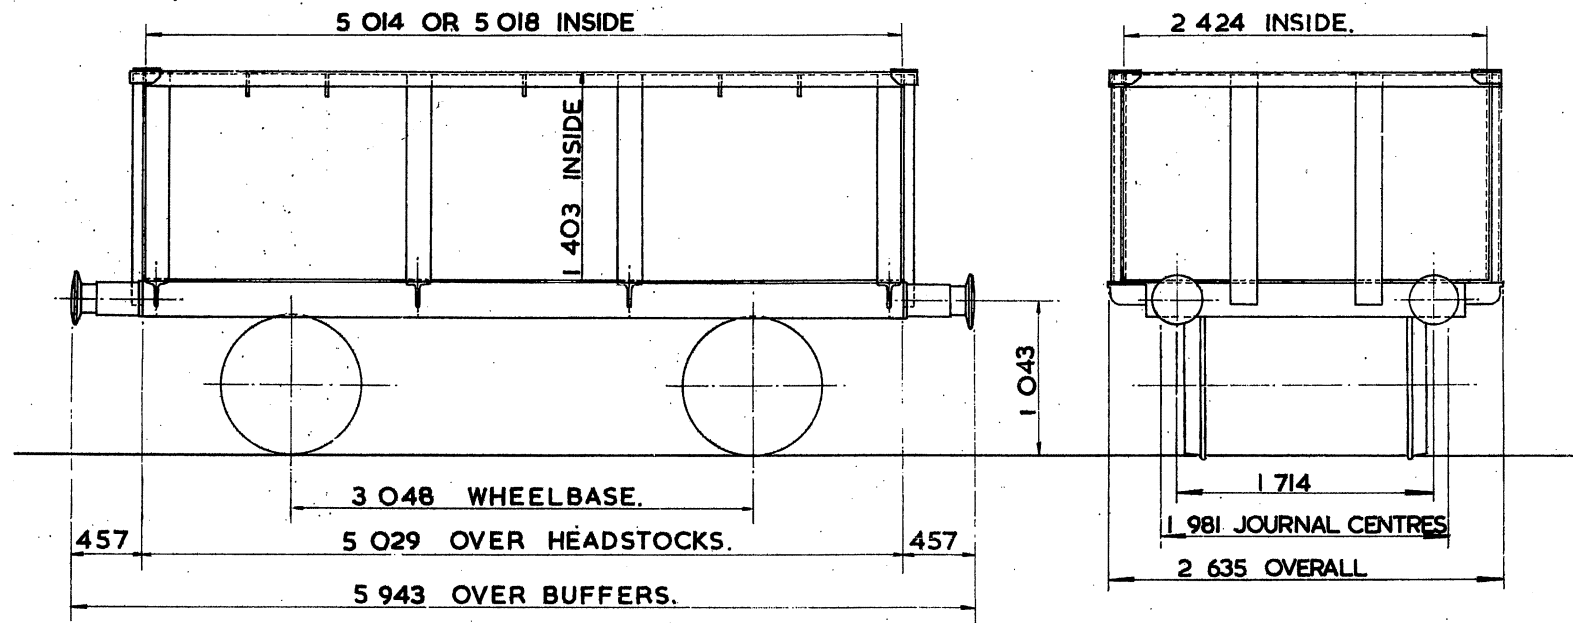

TARE - 8 ⁵⁰⁰ kg.
CARRYING CAPACITY - 27 ⁵⁰⁰ kg
CAPACITY - 17.072 m ³
MAX. SPEED - 45 mile/h.
WHEELS - 952 DIA.
JOURNALS - 228 x 127 PLAIN BEARINGS.

BUFFERS - SELF CONTAINED 330 DIA. HEADS
COUPLINGS - INSTANTER.
MIN. CURVE - 21m.
GEN. ARRG. DRG No. - DE 34579 - BODY DE 35397 - UNDERFRAME
BRAKE - HAND LEVER.
SUSPENSION - SHOE.

1163. Rail to floor.
2576. Total height.


IRONSTONE TIPPLER WAGON

M\$002D

LOT NUMBER
3363

EXCESS LENGTH	H	M	L	E
tonnes	35	25	15	9
VB	15	15	5	5
AB				
RA	4	2	1	1
MAX. SPEED	45	45	45	45

TOPS CODE									
CARKND				AARKND				OPERATING PANEL No.	
M	\$	V	M	\$	V	T		I	O 3

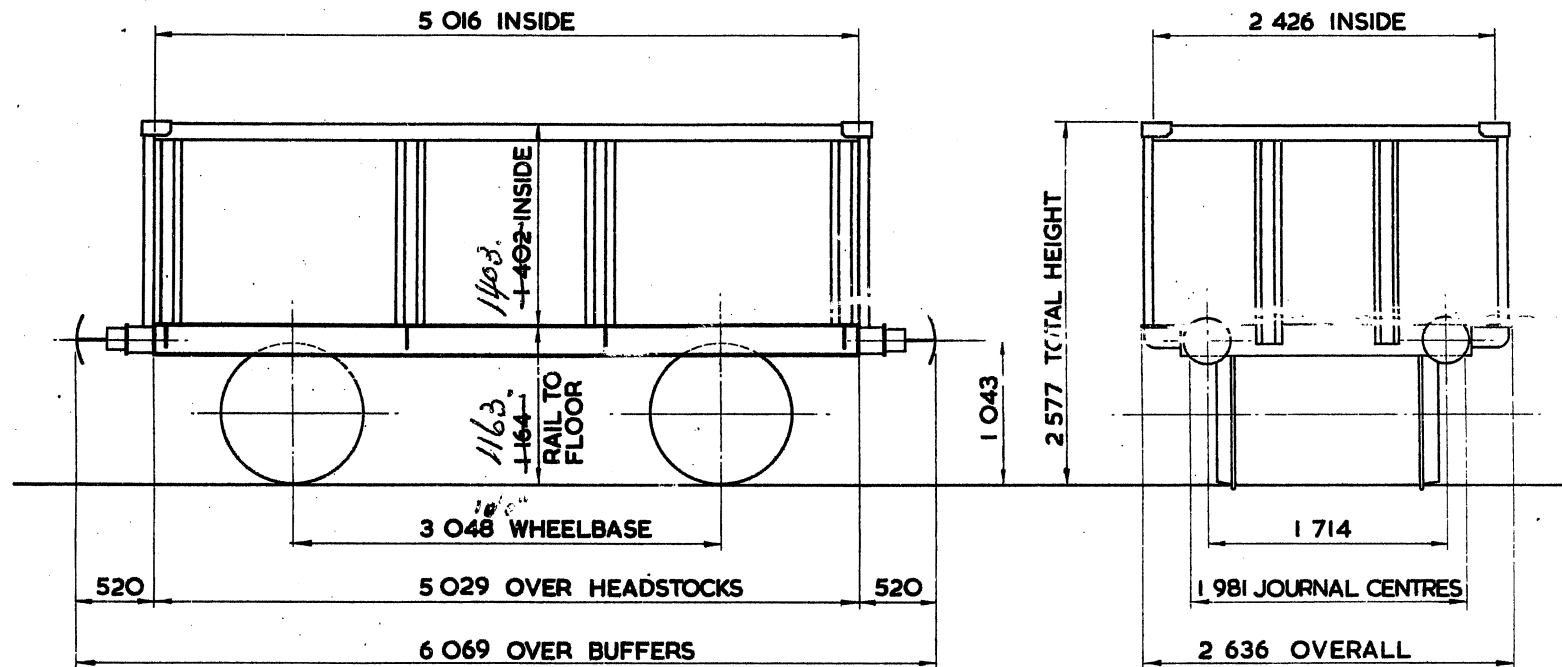

TARE --	8 700kg
CARRYING CAPACITY	26 500kg
CAPACITY	17 255 m³ 17 072 m ³
MAX. SPEED --	45 mile/h
WHEELS --	952 DIA.
JOURNALS --	124 DIA. ROLLER BEARINGS

BUFFERS --	HYDRAULIC 330 DIA. HEADS
COUPLINGS --	INSTANTER
MIN. CURVE --	21m
GEN. ARRGT. DRG. No. --	DE/35944 DE/34579
BRAKE --	VACUUM BLOCK & HAND LEVER
SUSPENSION --	SHOE


IRONSTONE TIPPLER WAGON

M\$002 F

LOT NUMBER
PART 3091

EXCESS LENGTH	H	M	L	E
tonnes	35	25	15	9
VB	15	15	5	5
AB				
RA	4	2	1	1
MAX. SPEED	45	45	45	45

TOPS CODE					
CARKND	AARKND		OPERATING PANEL No		
M \$ V	M \$ V	T	I	O	3

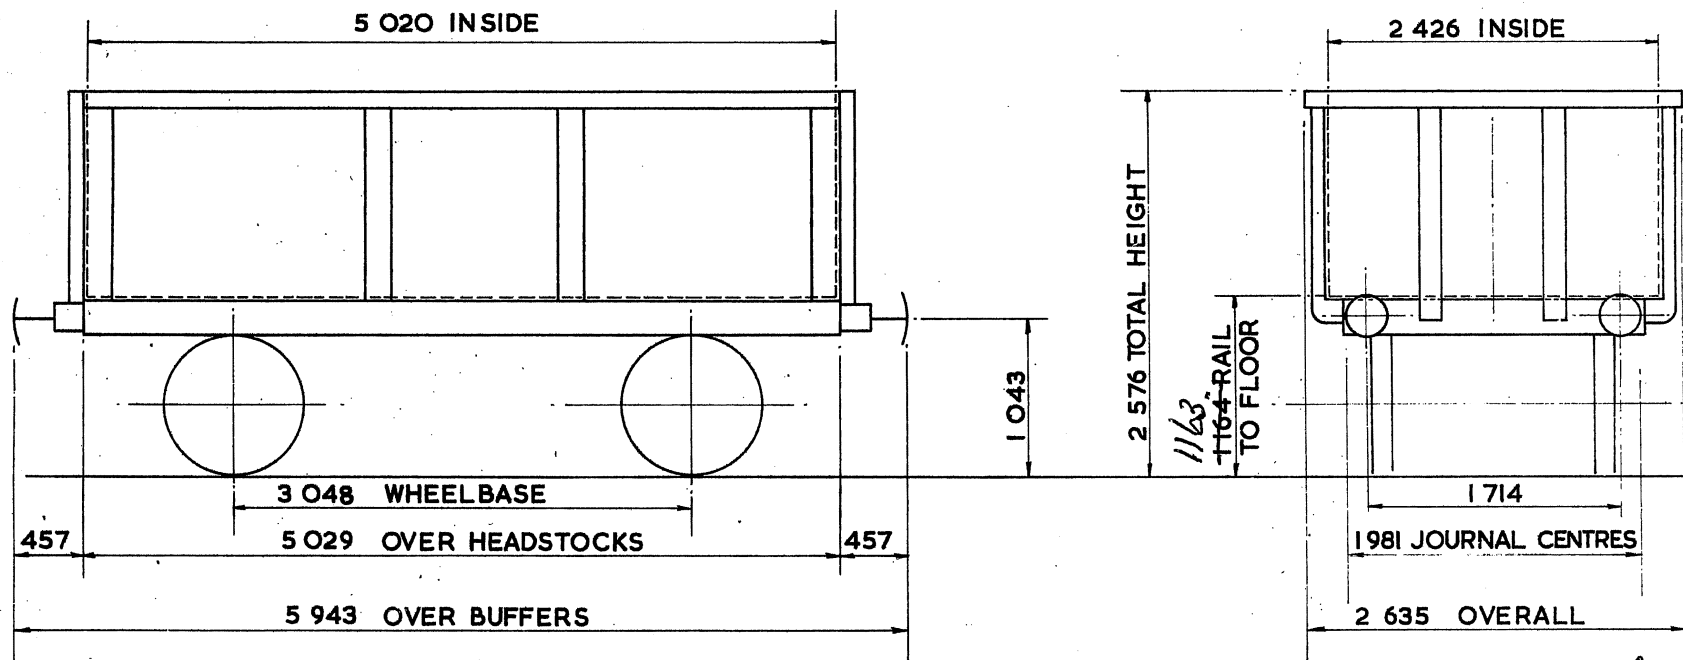

TARE - 9 000kg
CARRYING CAPACITY- 26 500kg
CAPACITY 17.196 m ³
MAX. SPEED - 45 mile/h
WHEELS - 952 DIA.
JOURNALS - 124 DIA ROLLER BEARINGS

BUFFERS - HYDRAULIC 330 DIA. HEADS
COUPLINGS - INSTANTER
MIN. CURVE - 21 m
GEN. ARRGT. DRG. No. - DE/34579 - DE/35397
BRAKE - VACUUM BLOCK & HAND LEVER
SUSPENSION - SHOE

1403. Inside height.


IRONSTONE TIPPLER WAGON

M\$002G

LOT NUMBER
PART 2498
PART 2730
PART 2844
PART 2988
PART 3324
3075

EXCESS LENGTH	H	M	L	E
tonnes	35	25	15	8
VB				
AB				
RA	4	2	1	1
MAX. SPEED	45	45	45	45

TOPS CODE									
CARKND				AARKND				OPERATING PANEL No.	
M	\$	Ø	M	\$	Ø	T		I	9

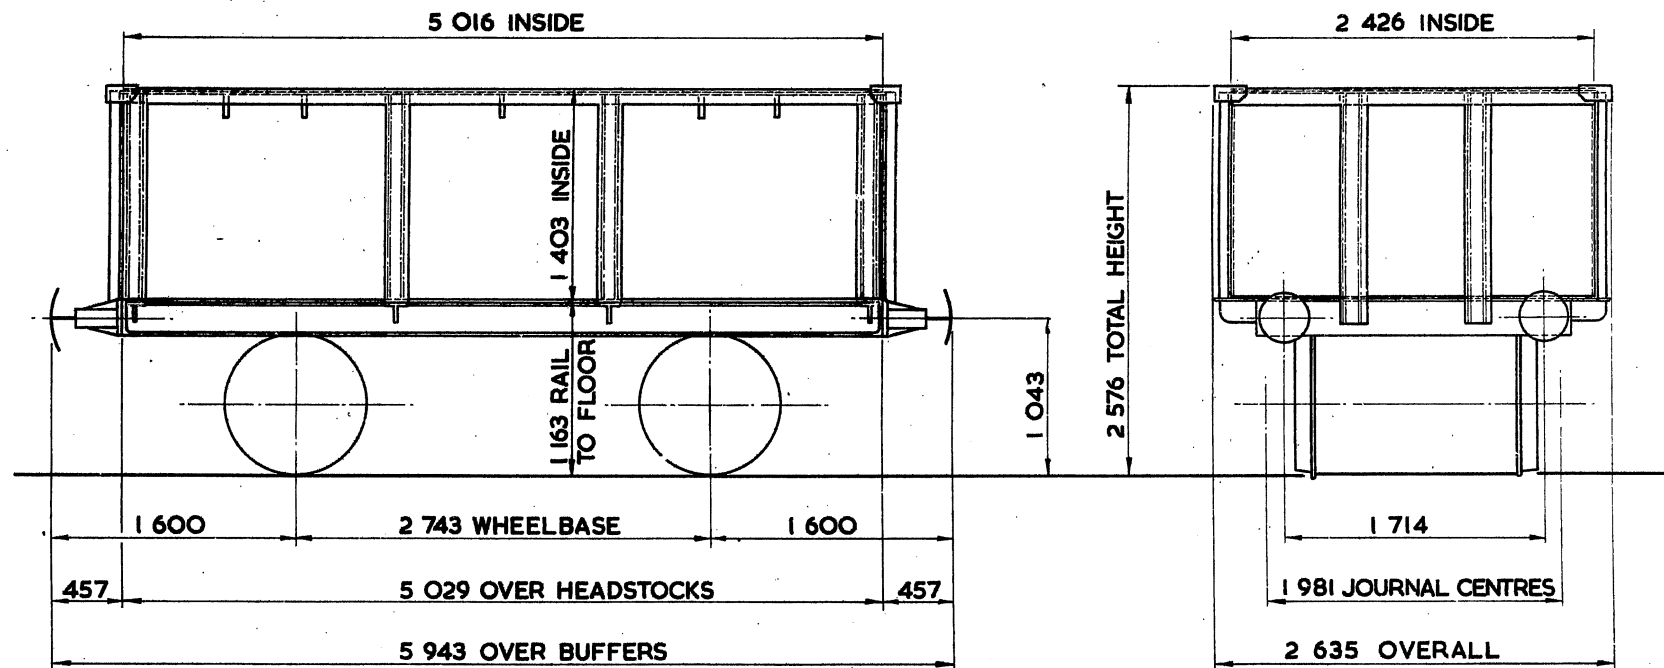

TARE -	7 500kg
CARRYING CAPACITY	27 500kg
CAPACITY	17.255 m ³
MAX. SPEED -	45 mile/h
WHEELS -	952 DIA.
JOURNALS -	124 DIA. ROLLER BEARINGS

BUFFERS -	SPINDLE 330 DIA. HEADS
COUPLINGS -	INSTANTER
MIN. CURVE -	21m
GEN. ARRGT. DRG. No. -	DE 34579 DN 19708
BRAKE -	HAND LEVER
SUSPENSION -	SHOE


IRONSTONE TIPPLER WAGON

M\$002J

LOT NUMBER
PART 3091

EXCESS LENGTH	H	M	L	E
tonnes	35	25	15	9
VB	15	15	5	5
AB				
RA	4	2	1	1
MAX SPEED	45	45	45	45

TOPS CODE									
CARKND			AARKND			OPERATING PANEL No.			
M	\$	V	M	\$	V	T	I	O	3

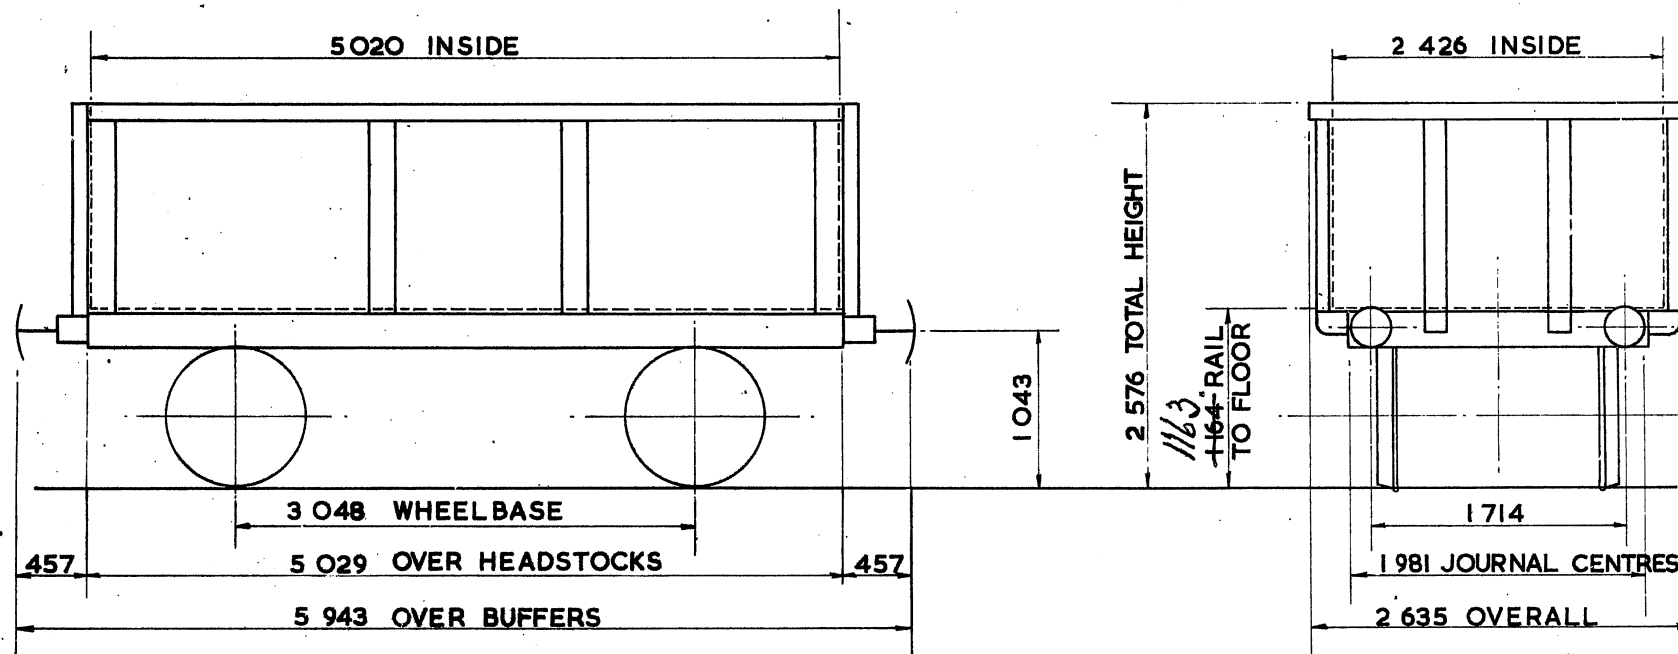

TARE - 9000 kg
CARRYING CAPACITY- 26500 kg
CAPACITY- 17.195 m³
MAX. SPEED - 45 mile/h
WHEELS - 952 DIA.
JOURNALS - 228 x 108 PLAIN BEARINGS

BUFFERS - HYDRAULIC 330 DIA. HEADS
COUPLINGS - INSTANTER
MIN. CURVE - 21 m
GEN. ARRGT. DRG. No. - DE 34579 DE 35397
BRAKE - VACUUM BLOCK & HAND LEVER
SUSPENSION - SHOE

1163. Inside Height

IRONSTONE TIPPLER WAGON


M\$003A

LOT NUMBER
PART 1609

EXCESS LENGTH	H	M	L	E
tonnes	36	26	16	9
VB				
AB				
RA	5	2	1	1
MAX. SPEED	45	45	45	45

TOPS CODE			
CARKND	AARKND	PLANTING	PLANTING
M	S	M	S
O	M	S	O
T	E	W	P

15

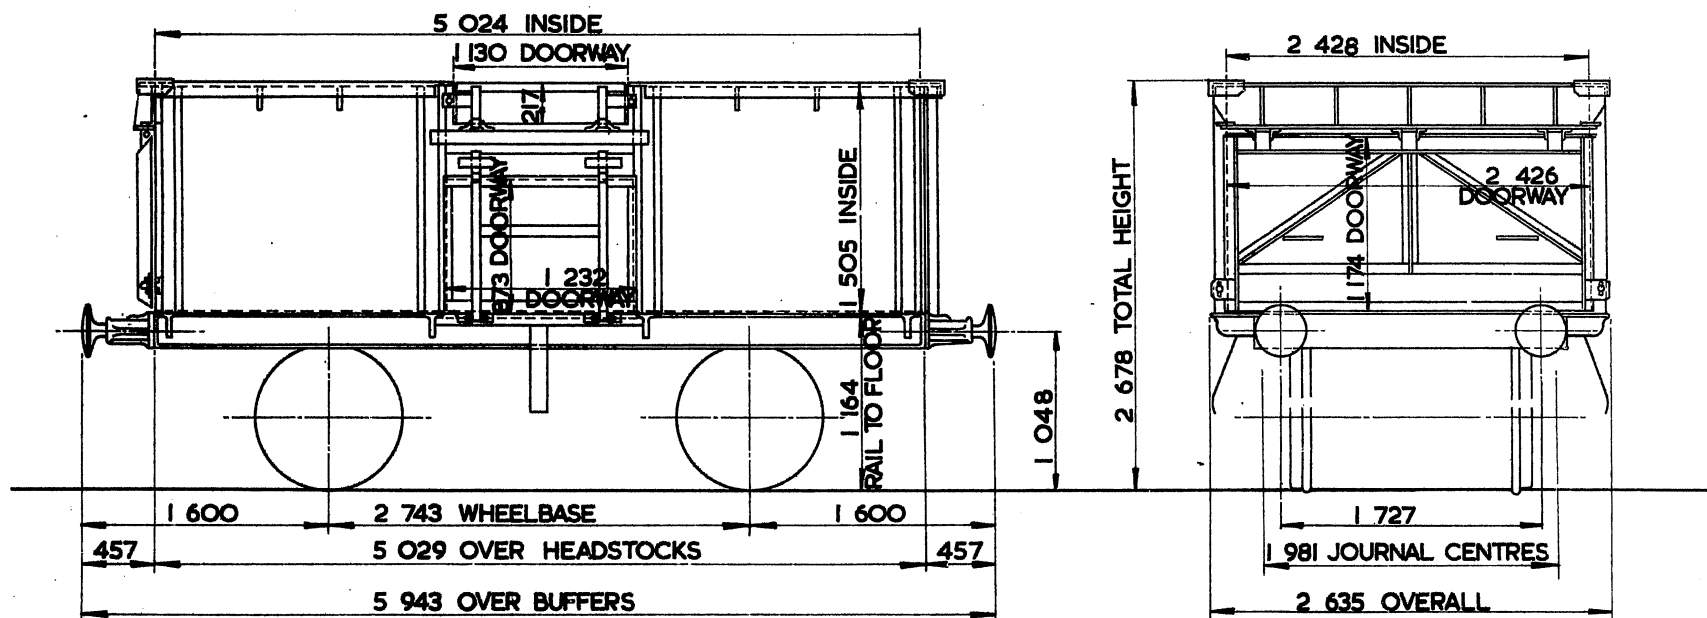

TARE -- 8400 kg
CARRYING CAPACITY -- 27 ⁵⁰⁰ kg
CAPACITY -- 18.366 m ³
MAX. SPEED -- 45 mile/h
WHEELS -- 952 DIA
JOURNALS -- 254 x 127 PLAIN BEARINGS

BUFFERS -- SPINDLE 330 DIA HEADS
COUPLINGS -- INSTANTER
MIN. CURVE -- 21 m
GEN. ARRGT. DRG. No. -- DI3/396I
BRAKE -- HAND LEVER
SUSPENSION -- SHOE

EX.LMS DIAGRAM 70.


IRONSTONE TIPPER WAGON

MT001A

LOT NUMBER
3859

EXCESS LENGTH	4	H	M	L	E
tonnes	33	27	18	12	
VB	14	7	7		
AB					
RA	5	2	1	1	
MAX. SPEED	45	45	45	45	

TOPS CODE									
CARKND			AARKND			OPERATING PANEL No			
M	T	V	M	T	V	\$	2	9	8

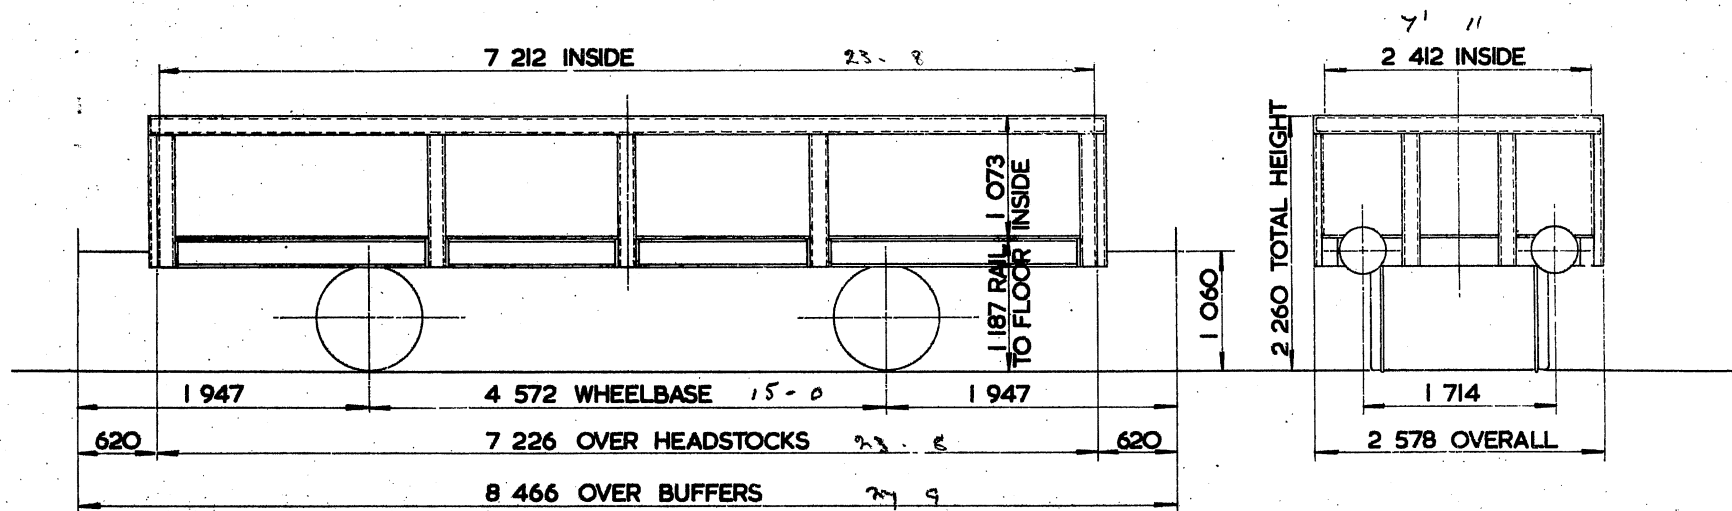

TARE —	11 700 kg
CARRYING CAPACITY —	24 000 kg
CAPACITY —	18.667 m ³
MAX. SPEED —	45 mile/h
WHEELS —	952 DIA.
JOURNALS —	124 DIA. ROLLER BEARINGS

BUFFERS —	HYDRAULIC 406 DIA. HEADS
COUPLINGS —	INTERNATIONAL SCREW
MIN. CURVE —	31 m
GEN. ARRGT. DRG. No. —	
BRAKE —	VACUUM BLOCK & HAND LEVER
SUSPENSION —	SHOE

EX. B.R. DIAGRAM 193.

This PDF courtesy of R. Oldfield, BMRG, 2020 (visit <http://www.barrowmoremrg.co.uk>)

Original © BRB Residuary Ltd

EXCESS LENGTH	8	H	M	L	E
tonnes.	42	40 35	25	14	
VB					
AB	27	27	17	12	
RA	8	6 5	1	1	
MAX. SPEED	60	75	75	75	

Technical drawing of a 2-axle motor vehicle chassis, showing side and end views with dimensions.

Side View Dimensions:

- Overall Length: 9 998 INSIDE
- Wheelbase: 6 324 WHEELBASE.
- Overheadstocks: 10 210 OVER HEADSTOCKS.
- Over Buffers: 11 250 OVER BUFFERS.
- End Overhang: 2 463 (each end)
- Height to Floor: 1 232 RAIL 1 003 TO FLOOR INSIDE
- Height to Top of Rail: 1 054

End View Dimensions:

- Overall Width: 2 488 INSIDE.
- Overall Width: 2 676 OVERALL.
- Journal Centres: 1 981 JOURNAL CENTRES.
- Width between Buffers: 1 714
- Total Height: 2 235 TOTAL HEIGHT.

BUFFERS –	PNEUMATIC 457 DIA. HEADS.
COUPLINGS –	B.R. SCREW.
MIN. CURVE –	41m.
GEN. ARRG'T. DRG. No. –	F-S – 3329. F.S. 3094.
BRAKE –	AIR DISC & HAND LEVER.
SUSPENSION –	B.R. FRICTION LINK.

EX. B.R. DIAGRAM 1/191.


46 tonne G.L.W. OPEN WAGON

ØB001A

LOT NUMBER
3909

EXCESS LENGTH	8	H	M	L	E
tonnes	42	40	25	14	
VB					
AB	24	18	11	7	
RA	8	6	1	1	
MAX SPEED	60	75	75	75	

TOPS CODE									
CARKND			AARKND			OPERATING PANEL No.			
Ø	B	A	Ø	B	A	3	0	2	4

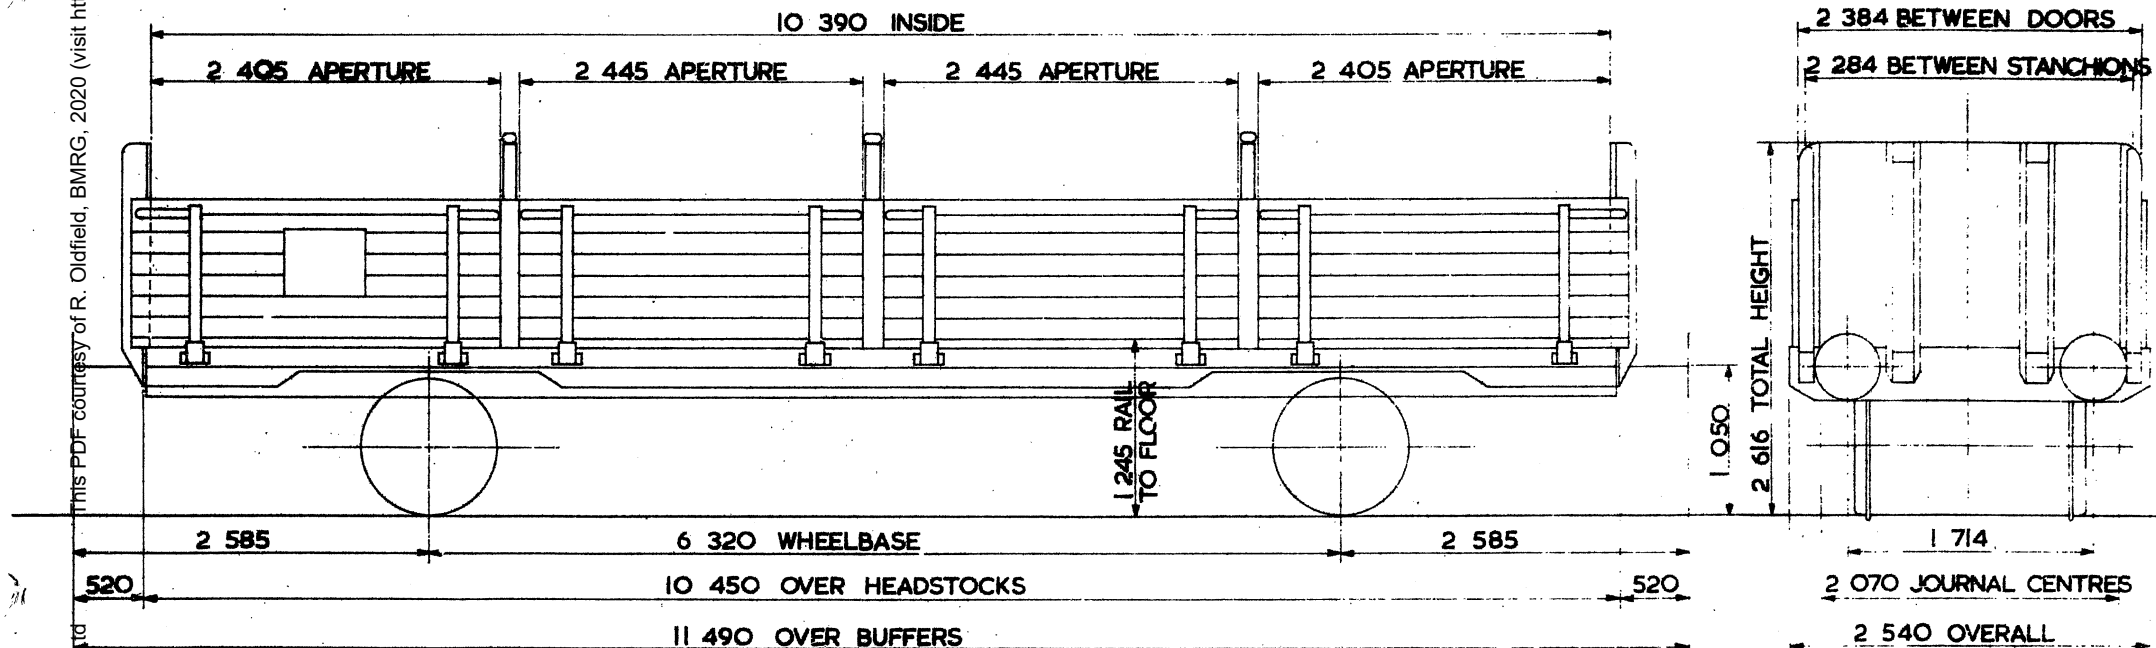

TARE -	14,400 kg
CARRYING CAPACITY -	31,500 kg
CAPACITY -	22,639 m ³
MAX. SPEED -	60 mile/h AT 45 tonne G.L.W. 75 mile/h AT 40 tonne G.L.W.
WHEELS -	952.5 DIA.
JOURNALS -	140 DIA. ROLLER BEARINGS

BUFFERS -	SELF CONTAINED 457 DIA. HEADS
COUPLINGS -	B.R. SCREW
MIN. CURVE -	41 m
GEN. ARRGT. DRG. No.	F-S-13323
BRAKE -	AIR DISC & HAND LEVER
SUSPENSION -	LONG LINK

EX BR DIAGRAM 1/313 (ALLOCATED).


46 tonnes G.L.W. OPEN WAGON (PROTOTYPE).

ØB001B

LOT NUMBER
3861

EXCESS LENGTH	8	H	M	L	E
tonnes	42	40	25	14	
VB					
AB	27	27	17	12	
RA	8	6	1	1	
MAX SPEED	60	75	75	75	

TOPS CODE									
CARKND			AARKND			OPERATING PANEL No			
Ø	B	A	Ø	B	A	3	0	2	3

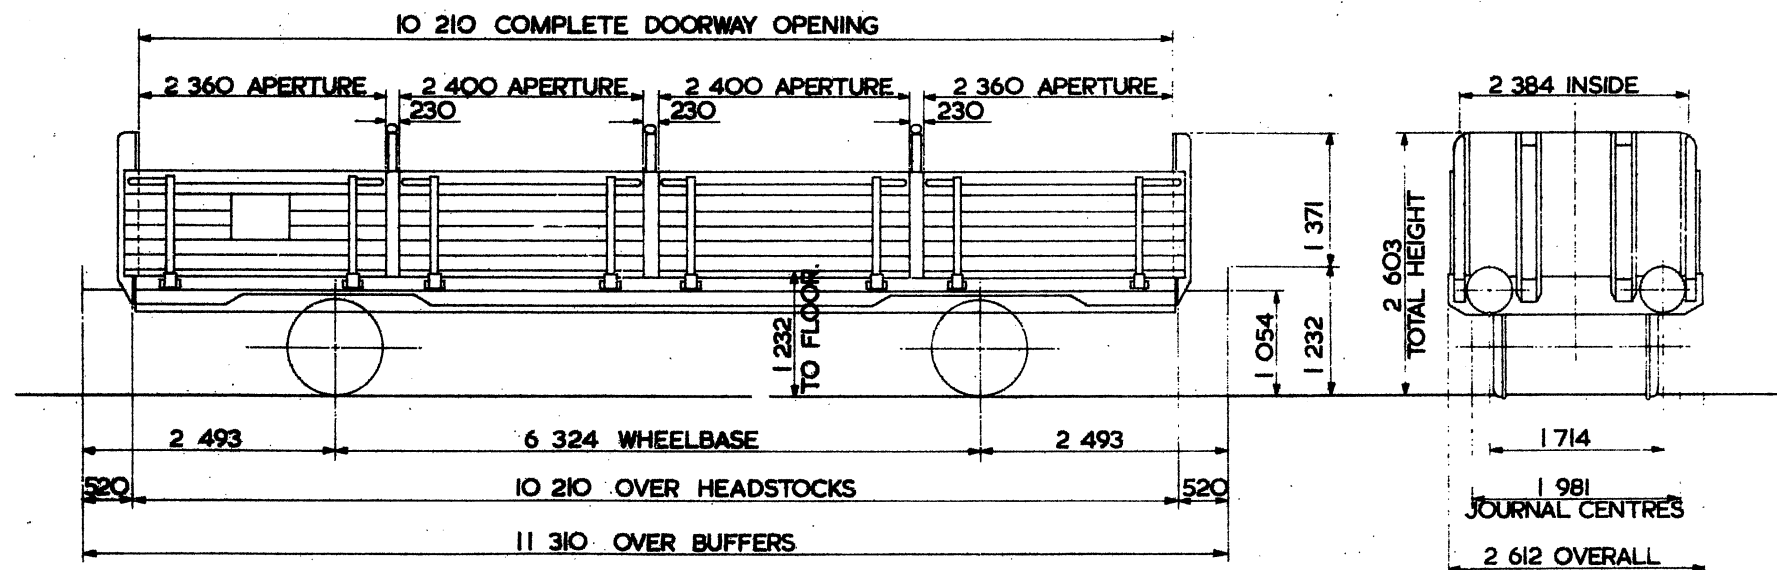

TARE -	14300 kg
CARRYING CAPACITY -	30600 kg
CAPACITY -	22300 m³
MAX SPEED -	60 mile/h AT 45500kg G.L.W. 75 mile/h AT 40000kg G.L.W.
WHEELS -	952 DIA.
JOURNALS -	140 DIA. ROLLER BEARINGS

BUFFERS	PNEUMATIC 457 DIA. HEADS
COUPLINGS -	B.R. SCREW
MIN. CURVE -	41m
GEN. ARRGT. DRG. No. -	F-5-8305 (BODYSIDE). F-5-3094 (UNDERFRAME).
BRAKE -	AIR DISC & HAND LEVER
SUSPENSION -	LONG LINK

EX. B.R. DIAGRAM 1/192 (ALLOCATED).


HYBAR WAGON

ØH001A.
ØH007A

LOT NUMBER
PART 2128

EXCESS LENGTH	H	M	L	E
tonnes	19	16	11	8
VB	5	5	5	5
AB				
RA	1	1	1	1
MAX. SPEED	45	45	45	45

TOPS CODE									
CARKND			AARKND			OPERATING PANEL No.			
Ø	H	V	Ø	H	V	D			8

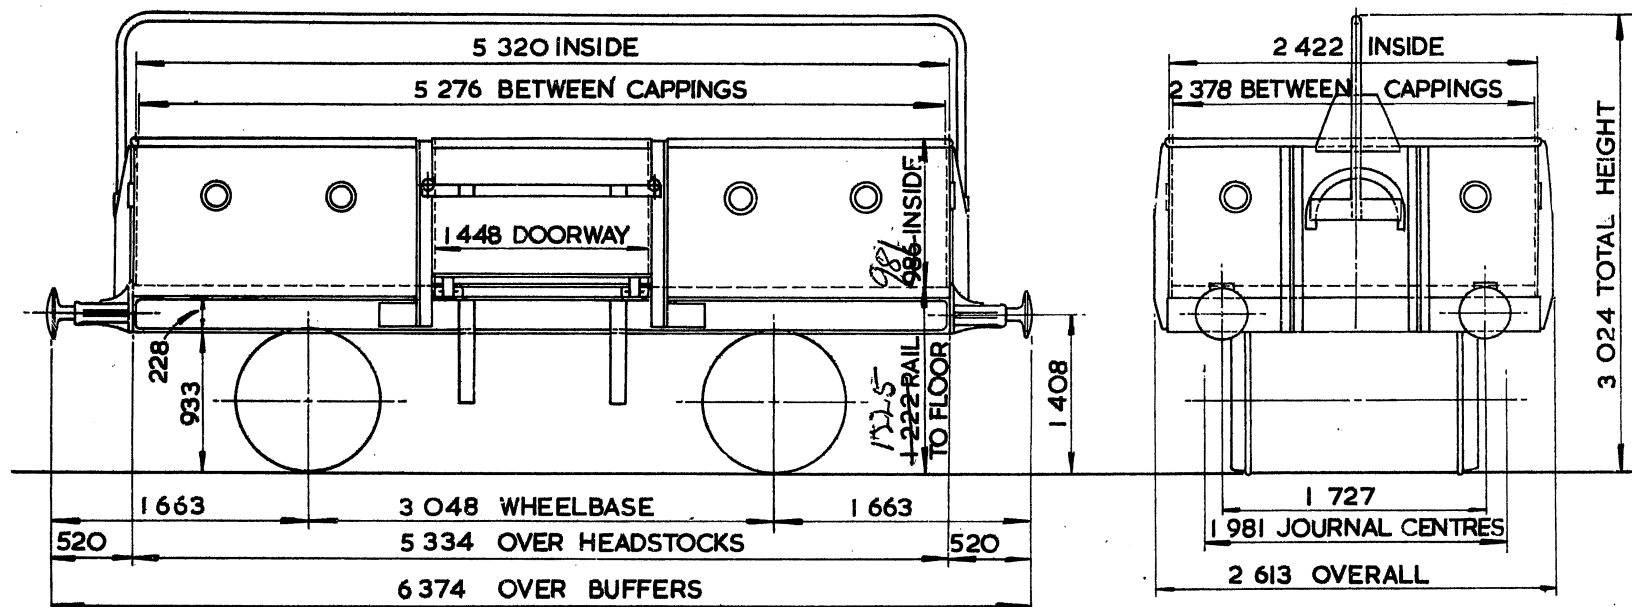

TARE - 7350 kg
CARRYING CAPACITY 13000 kg
CAPACITY - 12.703 m ³ .
MAX. SPEED - 45 mile/h
WHEELS - 952 DIA
JOURNALS - 228 x 108 PLAIN BEARINGS.

BUFFERS - SPINDLE - 330 DIA. HEADS.
COUPLINGS - B.R. SCREW.
MIN. CURVE - 21 m
GEN. ARRGT. DRG. No. - 17229 D.
BRAKE - VACUUM BLOCK & HAND LEVER.
SUSPENSION - SHOE.


HYBAR WAGON

ΦH001B.
ΦH007B

LOT NUMBER
PART 2195
PART 2196
PART 2197
PART 2341
PART 2361
PART 2366

EXCESS LENGTH	H	M	L	E
tonnes	19	16	11	8
VB	5	5	5	5
AB				
RA	1	1	1	1
MAX. SPEED	45	45	45	45

TOPS CODE									
CARKND			AARKND			OPERATING PANEL No			
Ø	H	V	Ø	H	V	D			8

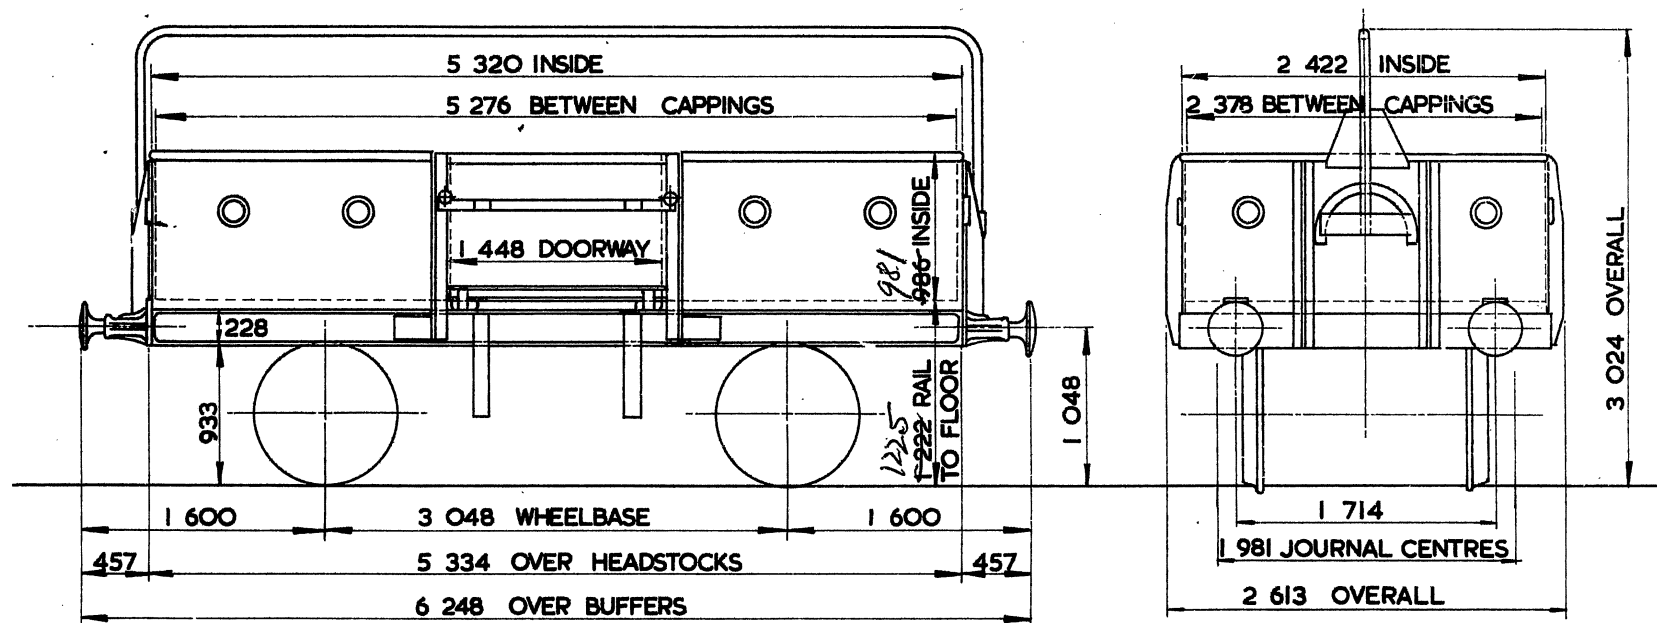

TARE - 7 350 kg
CARRYING CAPACITY - 13 000 kg
CAPACITY - 12.707 m ³ .
MAX. SPEED - 45 mte/h
WHEELS - 952 DIA
JOURNALS - 228 x 108 PLAIN BEARINGS

BUFFERS - SPINDLE 330 DIA HEADS
COUPLINGS - INSTANTER
MIN. CURVE - 21 m
GEN. ARRGT. DRG. No. - SW/DN 1,2,47 & 107.
BRAKE - VACUUM BLOCK & HAND LEVER
SUSPENSION - SHOE


HYBAR WAGON

ØH001C

LOT NUMBER
PART 2366

EXCESS LENGTH	H	M	L	E
tonnes	19	16	11	8
VB	3	3	3	3
AB				
RA	1	1	1	1
MAX. SPEED	45	45	45	45

TOPS CODE									
CARKND			AARKND			OPERATING PANEL No.			
Ø	H	V	Ø	H	V	D			7

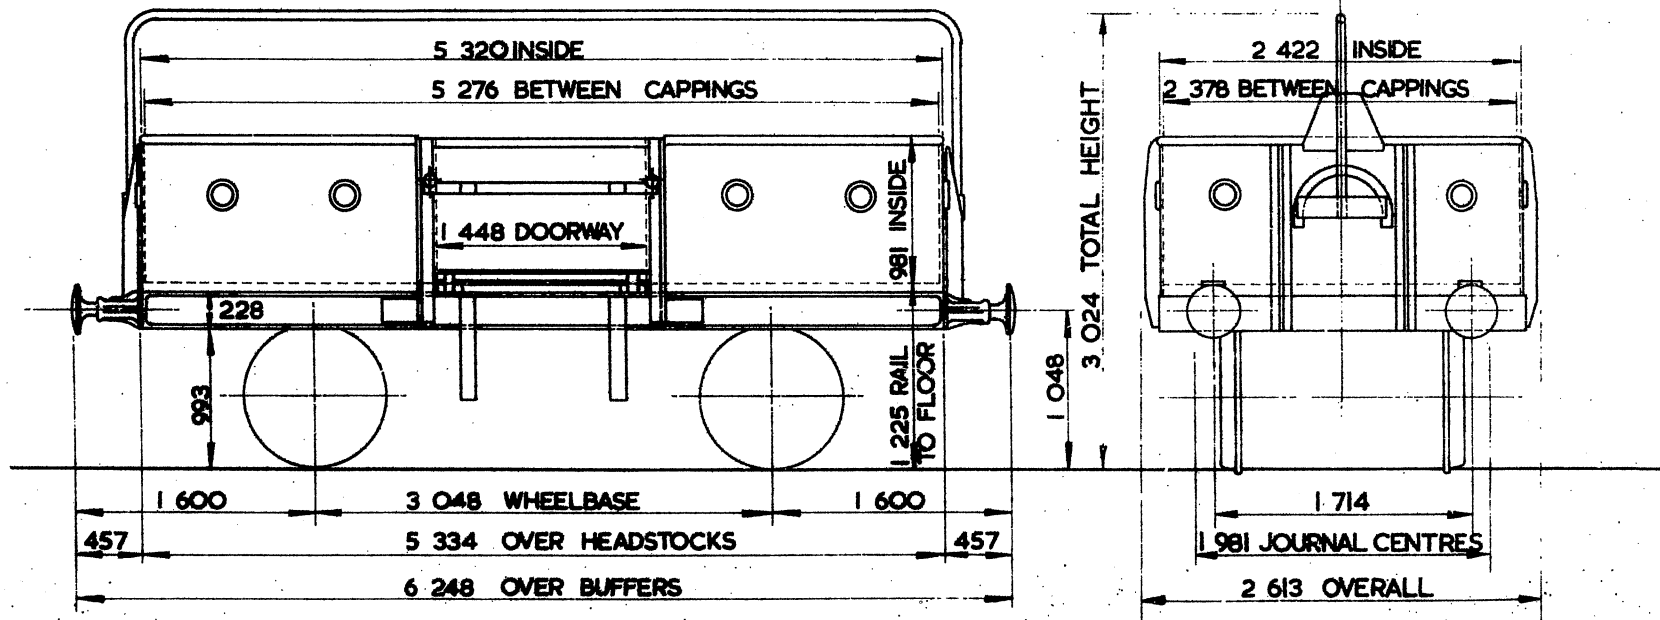

TARE - 7 ³⁵⁰ kg
CARRYING CAPACITY - 13 ⁰⁰⁰ kg
CAPACITY - 12.707 m ³
MAX. SPEED - 45 mile/h
WHEELS - 952 DIA
JOURNALS - 228 x 108 PLAIN BEARINGS

BUFFERS - SPINDLE 330 DIA HEADS
COUPLINGS - INSTANTER
MIN. CURVE - 21 m
GEN. ARRGT. DRG. No. - SW/DN 1, 2, 47, & 107
BRAKE - VACUUM BLOCK & HAND LEVER
SUSPENSION - BOX


HYBAR WAGON

PH002 A.
PH008A

LOT NUMBER
2369
2466

EXCESS LENGTH	H	M	L	E
tonnes	19	16	11	8
VB	3	3	3	3
AB				
RA	1	1	1	1
MAX. SPEED	45	45	45	45

TOPS CODE									
CARKND			AARKND			OPERATING PANEL No.			
Ø	H	V	Ø	H	V	D			4

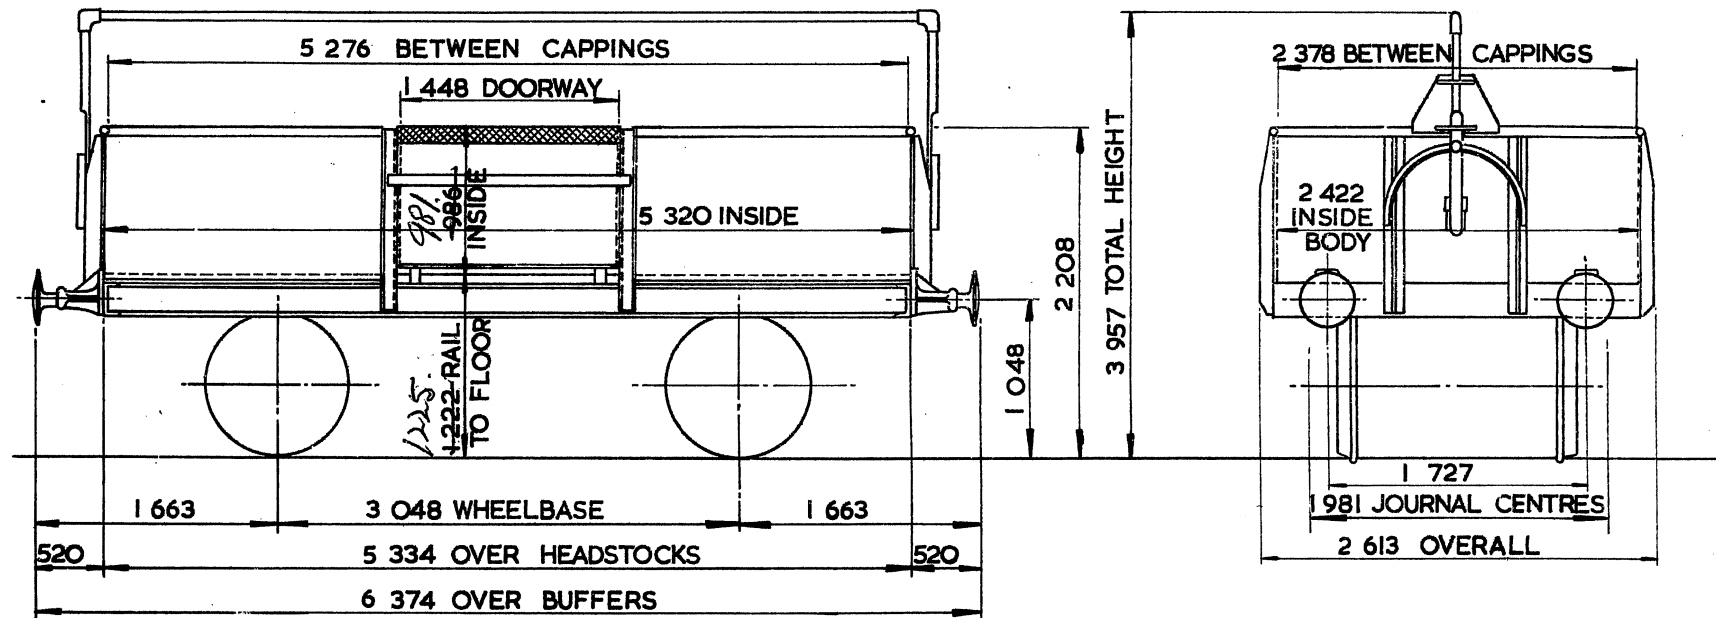

TARE - 7 200 kg
CARRYING CAPACITY - 13 000 kg
CAPACITY-12.707m ³ .
MAX. SPEED - 45 mile/h
WHEELS - 952 DIA.
JOURNALS - 228x108 PLAIN BEARINGS.

BUFFERS - SPINDLE 330 DIA. HEADS
COUPLINGS - BR. SCREW.
MIN. CURVE - 21 m
GEN. ARRGT. DRG. No. - 17583 D. 16893 D.
BRAKE - VACUUM BLOCK & HAND LEVER
SUSPENSION - SHOE.


HYBAR WAGON

PH003A.
 PH009A

LOT NUMBER
PART 2469
PART 2704

EXCESS LENGTH	H	M	L	E
tonnes	19	16	11	8
VB	3	3	3	3
AB				
RA	1	1	1	1
MAX. SPEED	45	45	45	45

TOPS CODE									
CARKND			AARKND			OPERATING PANEL No.			
Ø	H	V	Ø	H	V	D			7

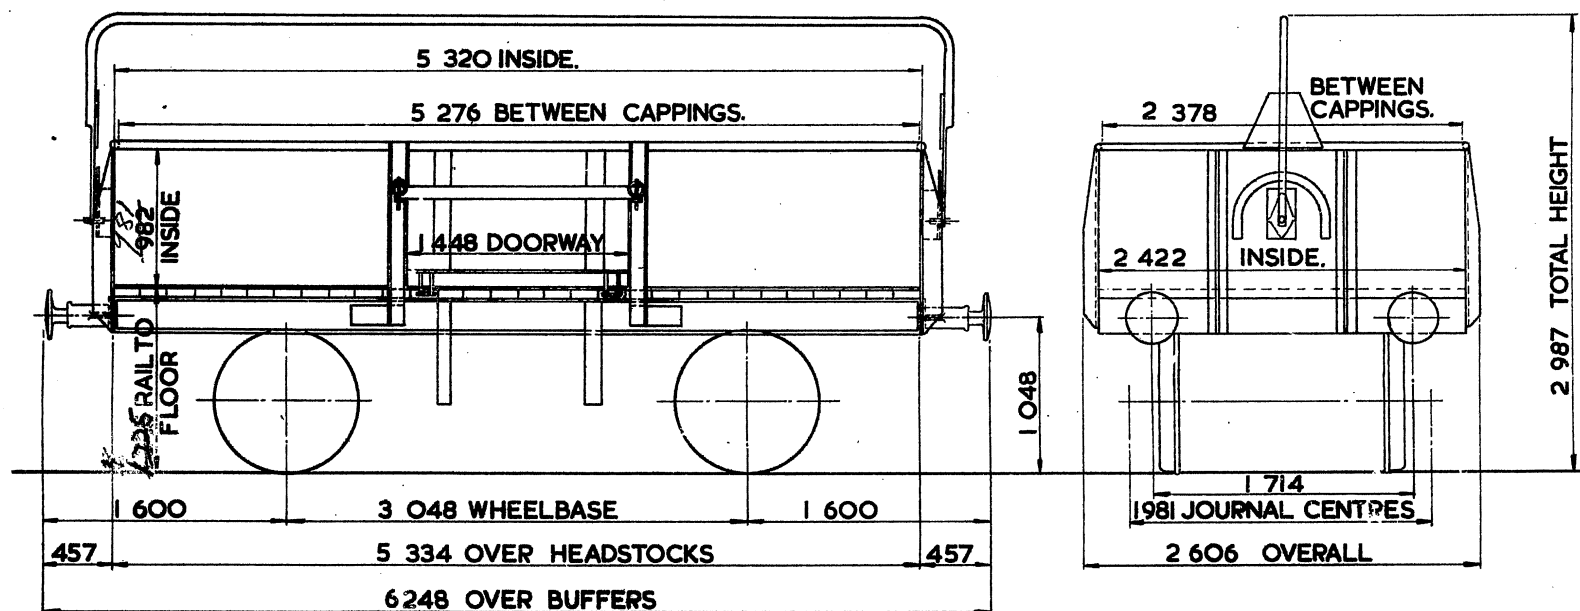

TA'RE - 6 900kg.
CARRYING CAPACITY - 13 000kg.
CAPACITY - 12.707 m³.
MAX. SPEED - 45 mile/h.
WHEELS - 952 DIA.
JOURNALS - 228x108 PLAIN BEARINGS

BUFFERS - SPINDLE 330 DIA. HEADS
COUPLINGS - INSTANTER
MIN. CURVE - 21 m.
GEN. ARRGT. DRG No. - SW/DN 118
BRAKE - VACUUM BLOCK & HAND LEVER
SUSPENSION - SHOE


HIGH GOODS WAGON

ØH005A

LOT NUMBER

EXCESS LENGTH	H	M	L	E
tonnes.	19	16	11	8
VB	3	3	3	3
AB				
RA	1	1	1	1
MAX SPEED	45	45	45	45

TOPS CODE				
CARKND	AARKND			
Ø H V Ø H V L				17

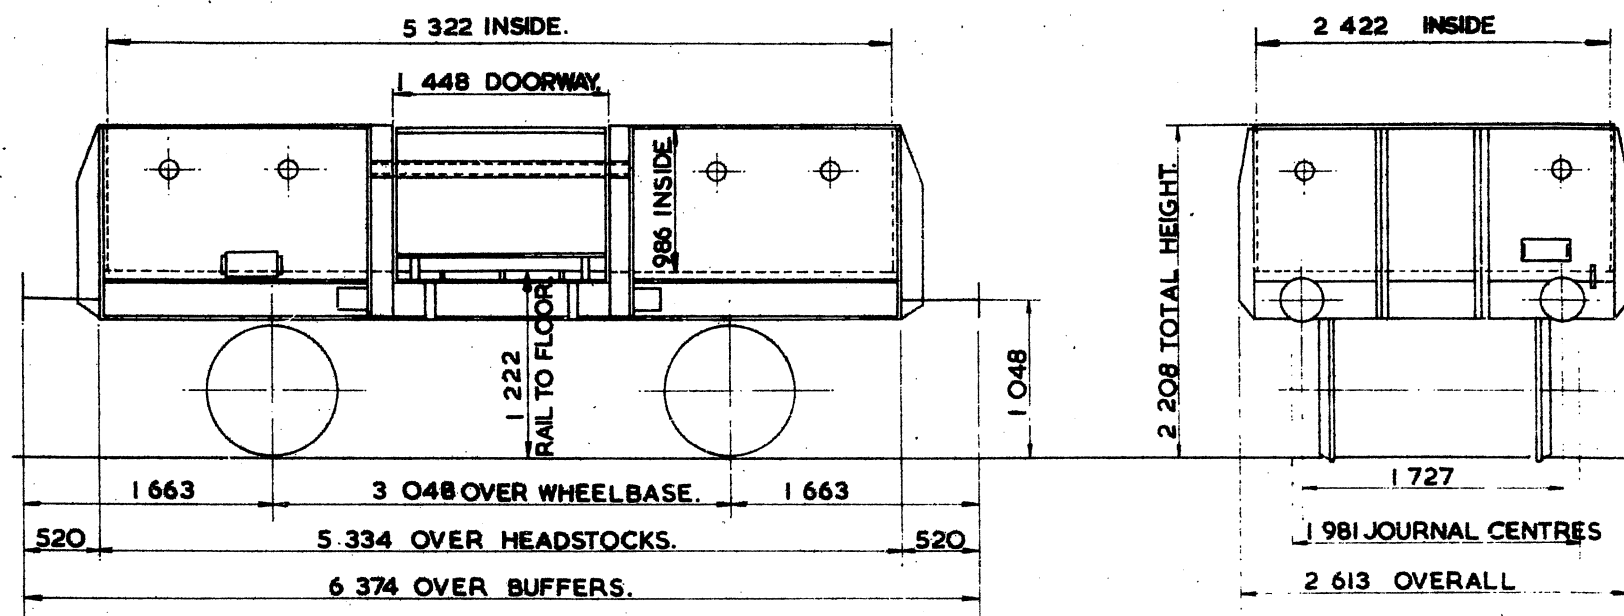

TARE	7500kg.
CARRYING CAPACITY	13000kg.
CAPACITY	12.686m³
MAX SPEED	45 mile/h.
WHEELS	952 DIA.
JOURNALS	228x108PLAIN BEARINGS.

BUFFERS	SPINDLE 330 DIA. HEADS
COUPLINGS	B.R. SCREW.
MIN. CURVE	21m.
GEN. ARRG. DRG. No	17229D.
PRAKE	VACUUM BLOCK & HAND LEVER.
SUSPENSION	SHOE.

EX.E.R.DIAGRAM 194.


HIGH GOODS WAGON

ØH006A.
ØH032A

LOT NUMBER
PART 2128

EXCESS LENGTH	H	M	L	E
tonnes	19	16	11	8
VB	5	5	5	5
AB				
RA	1	1	1	1
MAX. SPEED	45	45	45	45

TOPS CODE											
CARKND				AARKND				OPERATING PANEL No.			
Ø	H	V	Ø	H	V	L					8

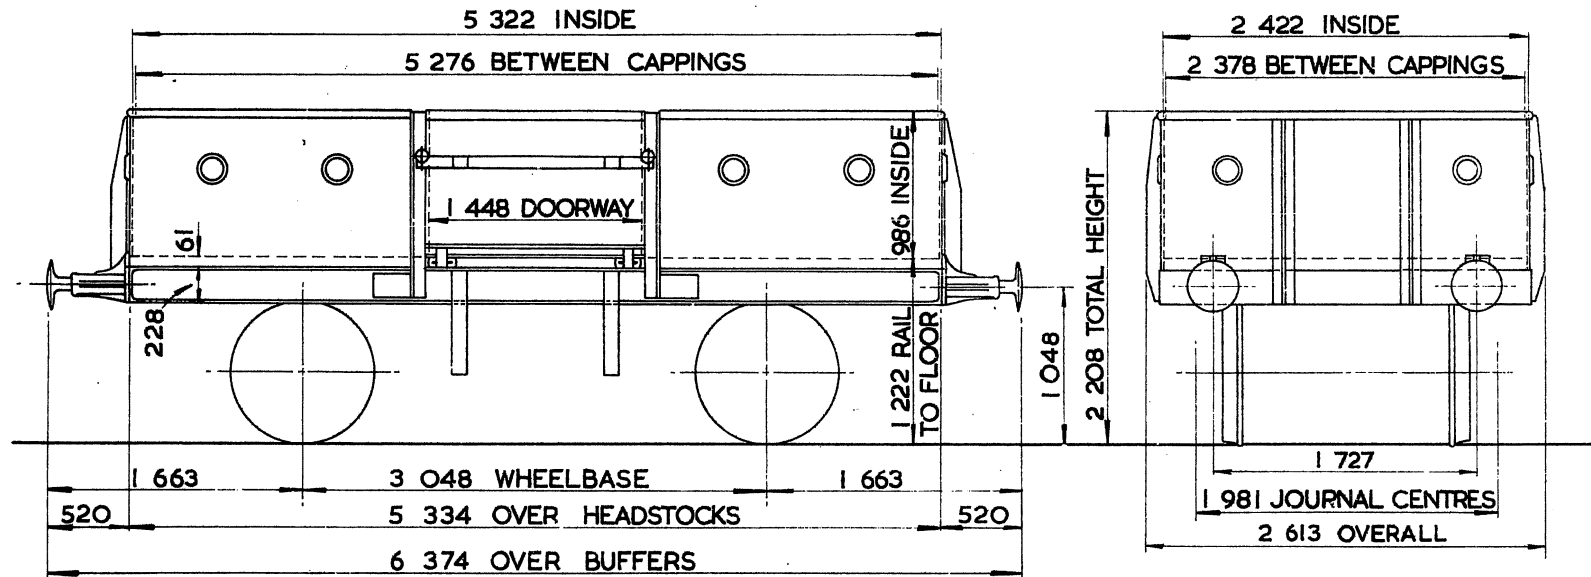

TARE - 7350 kg.
CARRYING CAPACITY - 13000 kg
CAPACITY 12.709 m ³
MAX. SPEED - 45 mile/h
WHEELS - 952 DIA.
JOURNALS - 228 x 108 PLAIN BEARINGS

BUFFERS - SPINDLE - 330 DIA. HEADS
COUPLINGS - B.R. SCREW
MIN. CURVE - 21 m
GEN. ARRGT. DRG. No. - 17229 D
BRAKE - VACUUM BLOCK & HAND LEVER
SUSPENSION - SHOE


HIGH GOODS WAGON

ØH006B

LOT NUMBER
PART 2195
PART 2196
PART 2197
PART 2341
PART 2361
PART 2366

EXCESS LENGTH	H	M	L	E
tonnes	19	16	11	8
VB	5	5	5	5
AB				
RA	1	1	1	1
MAX. SPEED	45	45	45	45

TOPS CODE									
CARKND			AARKND			OPERATING PANEL No			
Ø	H	V	Ø	H	V	L			8

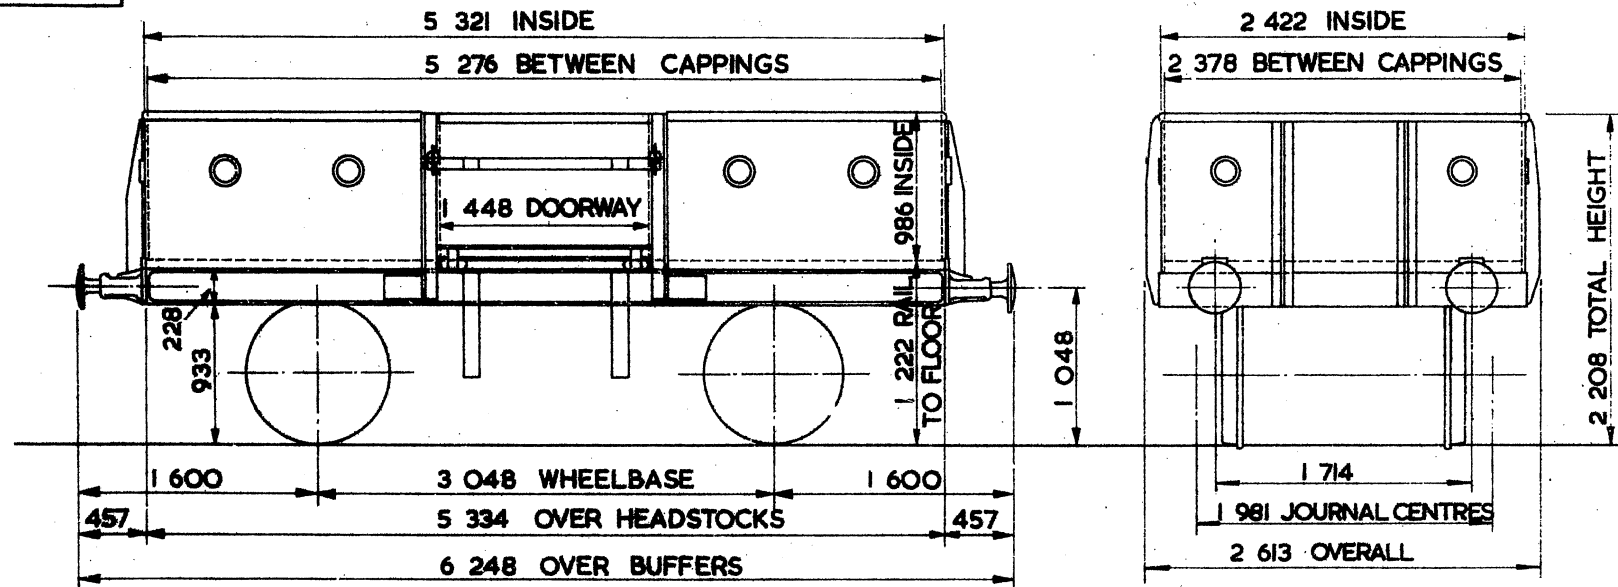

TARE - 7350 kg
CARRYING CAPACITY - 13 000 kg
CAPACITY - 12.707 m ³
MAX. SPEED - 45 m/s/h
WHEELS - 952 DIA.
JOURNALS - 228 x 105 PLAIN BEARINGS

BUFFERS - SPINDLE 330 DIA. HEADS
COUPLINGS - INSTANTER
MIN. CURVE - 21m
GEN. ARRGT. DRG. No. - SW/DN 1,2,47 & 107
BRAKE - VACUUM BLOCK & HAND LEVER
SUSPENSION - BIRMINGHAM


HIGH GOODS WAGON

ØH006C

LOT NUMBER
PART 2366

EXCESS LENGTH	H	M	L	E
tonnes	19	16	11	8
VB	3	3	3	3
AB				
RA	1	1	1	1
MAX SPEED	45	45	45	45

TOPS CODE									
CARKND			AARKND			OPERATING PANEL No.			
Ø	H	V	Ø	H	V	L			7

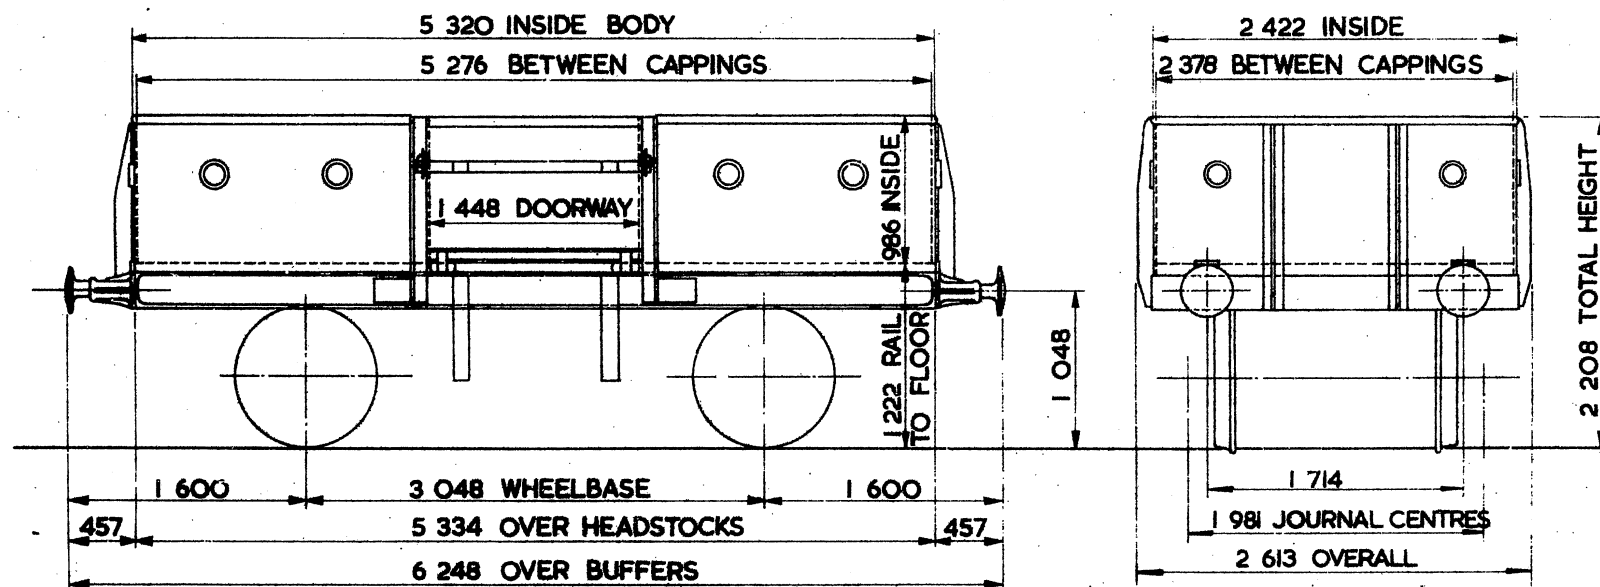

TARE - 7 350 kg
CARRYING CAPACITY - 13 000 kg
CAPACITY - 12.707 m ³
MAX. SPEED - 45 mile/h
WHEELS - 952 DIA.
JOURNALS - 228 x 108 PLAIN BEARINGS

BUFFERS - SPINDLE 330 DIA. HEADS
COUPLINGS - INSTANTER
MIN. CURVE - 21 m
GEN. ARRGT. DRG. No. - SW/DN 1, 2, 47 & 107
BRAKE - VACUUM BLOCK & HAND LEVER.
SUSPENSION - SHOE


HIGH GOODS WAGON

ØH006D

LOT NUMBER
2342
2468
PART 2479

EXCESS LENGTH	H	M	L	E
tonnes	19	16	11	8
VB	3	3	3	3
AB				
RA	1	1	1	1
MAX SPEED	45	45	45	45

TOPS CODE									
CARKND			AARKND			OPERATING PANEL N.			
Ø	H	V	Ø	H	V	L			7

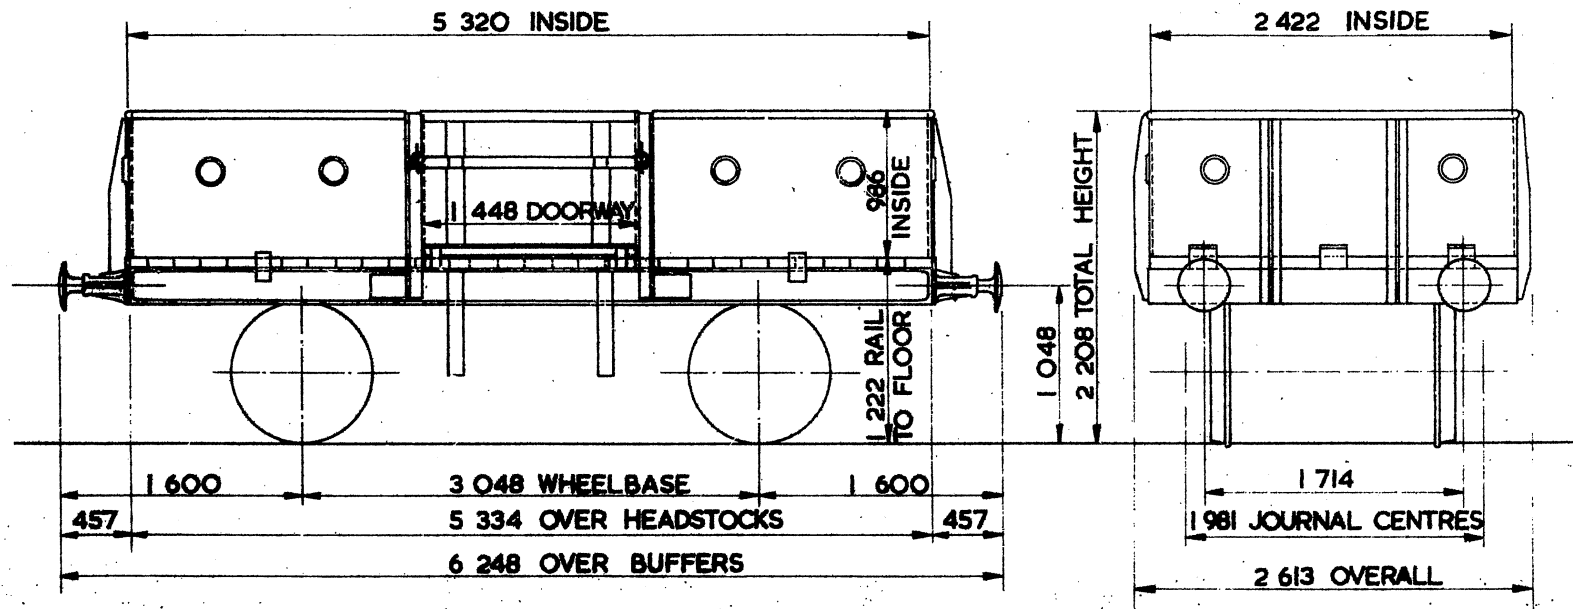

TARE	7 350 kg
CARRYING CAPACITY	13 000 kg
CAPACITY	12.707 m ³
MAX. SPEED	45 mile/h
WHEELS	952 DIA.
JOURNALS	228 x 108 FLAIN BEARINGS

BUFFERS	SPINDLE 330 DIA. HEADS
COUPLINGS	INSTANTER
MIN. CURVE	21 m
GEN. ARRGT. DRG. No.	SW/DN 106
BRAKE	VACUUM BLOCK & HAND LEVER
SUSPENSION	SHOE


HIGH GOODS WAGON

Ø H007A.
~~Ø H033A~~

LOT NUMBER
PART 2460
PART 2704

EXCESS LENGTH	H	M	L	E
tonnes	19	16	11	8
VB	3	3	3	3
AB				
RA	1	1	1	1
MAX. SPEED	45	45	45	45

TOPS CODE									
CARKND			AARKND			OPERATING PANEL No.			
Ø	H	V	Ø	H	V	L			7

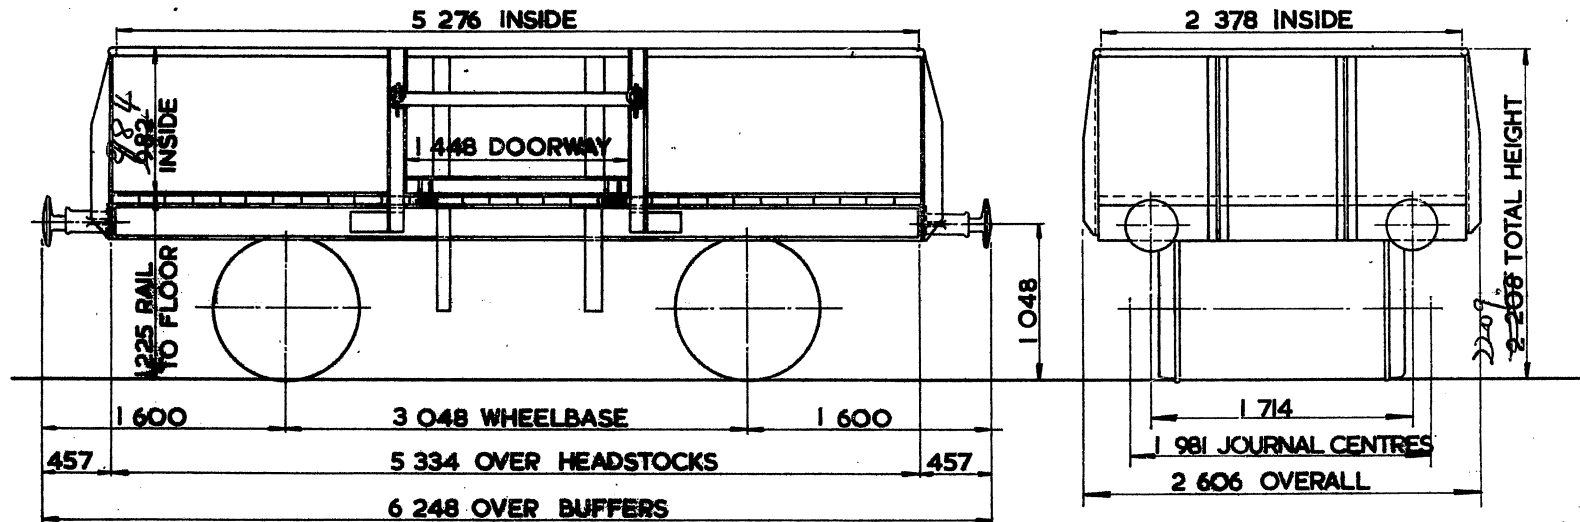

TARE - 6 900 kg.
CARRYING CAPACITY-13 000 kg.
CAPACITY- 12 322 m³
MAX. SPEED - 45 mile/h.
WHEELS - 952 DIA.
JOURNALS - 228 x 108 PLAIN BEARINGS

BUFFERS - SPINDLE 330 DIA HEADS
COUPLINGS - INSTANTER
MIN. CURVE - 21 m.
GEN. ARRG. DRG No. - SW/DN 118
BRAKE - VACUUM BLOCK & HAND LEVER
SUSPENSION - SNOC


HIGH GOODS WAGON

PH008A.
ØH034A

LOT NUMBER

EXCESS LENGTH	H	M	L	E
tonnes.	19	16	11	8
VB	3	3	3	3
AB				
RA	1	1	1	1
MAX SPEED	45	45	45	45

TOPS CODE									
CARKND			AARKND			OPERATING PANEL No.			
Ø	H	V	Ø	H	V	L			7

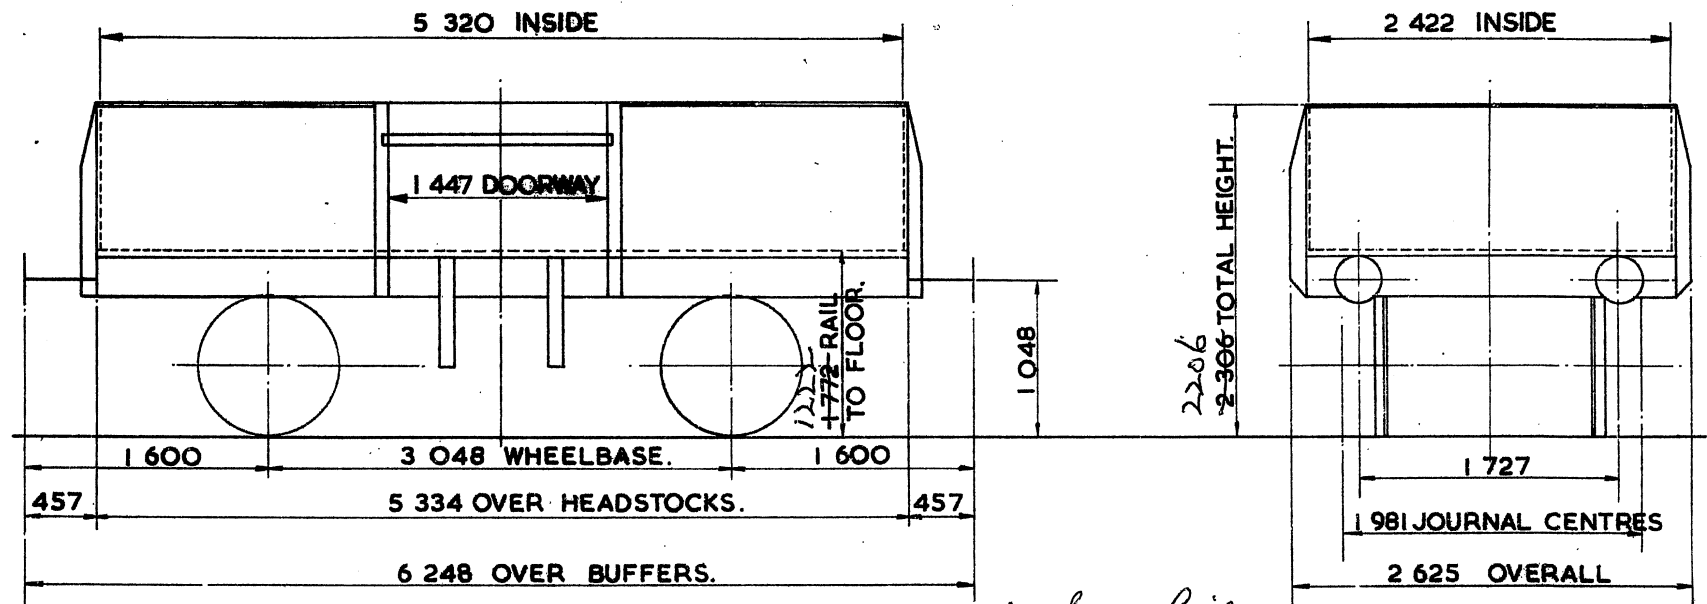

984. Inside Length.

TARE -	6 500 kg
CARRYING CAPACITY -	13000 kg
CAPACITY -	12.686 m ³
MAX. SPEED -	45 mile/h.
WHEELS -	952 DIA.
JOURNALS -	220x100 PLAIN BEARINGS.


BUFFERS -	SPINDLE 330 DIA. HEADS.
COUPLINGS -	INSTANTER
MIN. CURVE -	21m.
GEN. ARRGT. DRG. No. -	16893 D
BRAKE -	VACUUM BLOCK & HAND LEVER.
SUSPENSION -	SHOE.

04009A
04035A

LOT NUMBER

EXCESS LENGTH	H	M	L	E
tonnes	19	16	11	8
VB	3	3	3	3
AB				
RA	1	1	1	1
MAX. SPEED	45	45	45	45

TOPS CODE									
CARKND			AARKND			OPERATING PARTIAL No.			
0	H	V	0	H	V	L			7

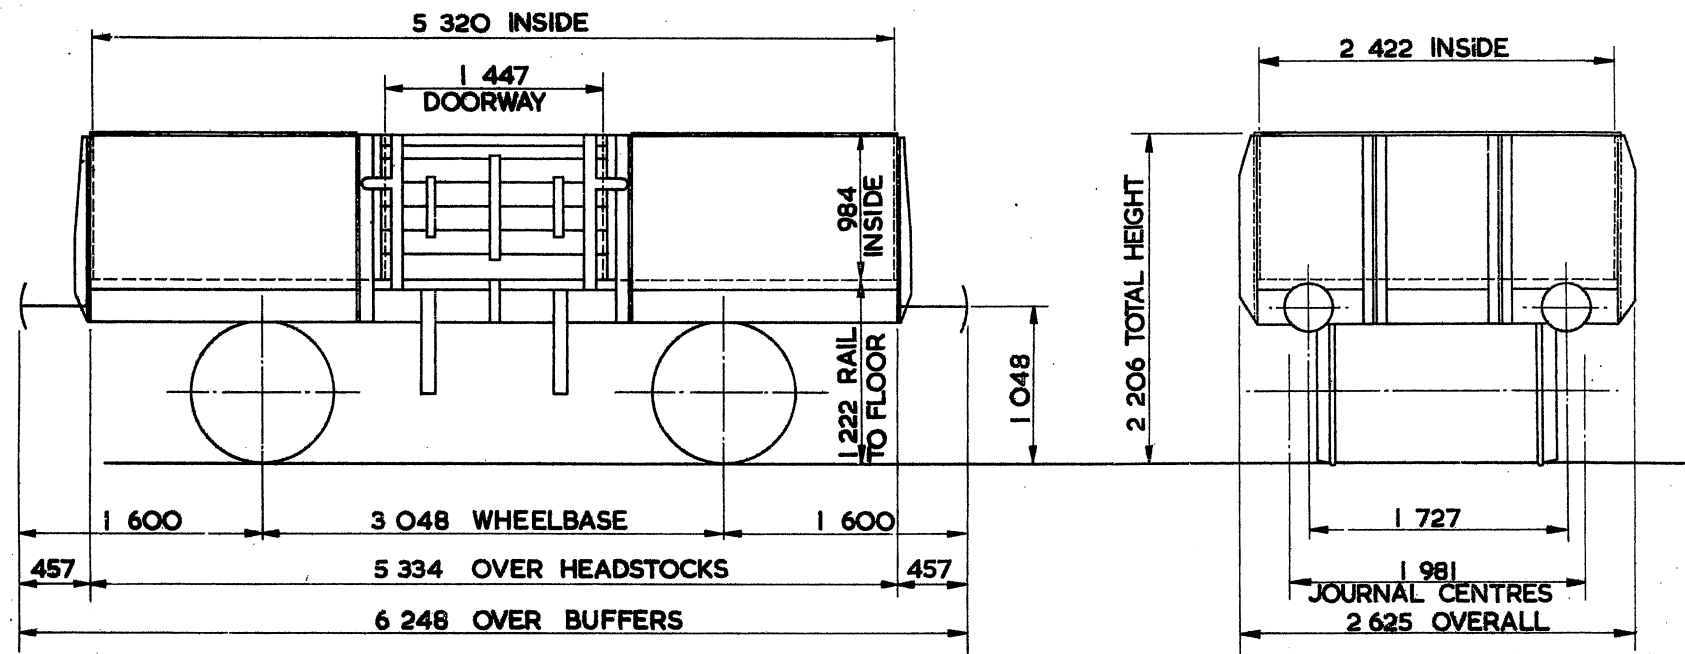

TARE —	6 500 kg
CARRYING CAPACITY —	13 000 kg
CAPACITY —	12.687 m ³
MAX. SPEED —	45 miles/h
WHEELS —	952 DIA.
JOURNALS —	220x108 FLAIN BEARINGS

BUFFERS —	SPINDLE 330 DIA. HEADS
COUPLINGS —	INSTANTER
MIN. CURVE —	21 m.
GEN. ARRGT. DRG. No. —	
BRAKE —	VACUUM BLOCK & HAND LEVER
SUSPENSION —	SHOE

EX. LINE 2 DIAGRAM 190


HIGH GOODS WAGON

~~PH010 A.~~
~~PH038A~~

LOT NUMBER
EX 2196
EX 2197
EX 2361
EX 2195
EX 2128

EXCESS LENGTH	H	M	L	E
tonnes	19	16	11	8
VB	0	0	0	0
AB	14	11	7	4
RA	1	1	1	1
MAX. SPEED	75	75	75	75

TOPS CODE									
CARKND			AARKND			OPERATING PANEL No.			
Ø	H	B	Ø	H	B	L	2	2	3

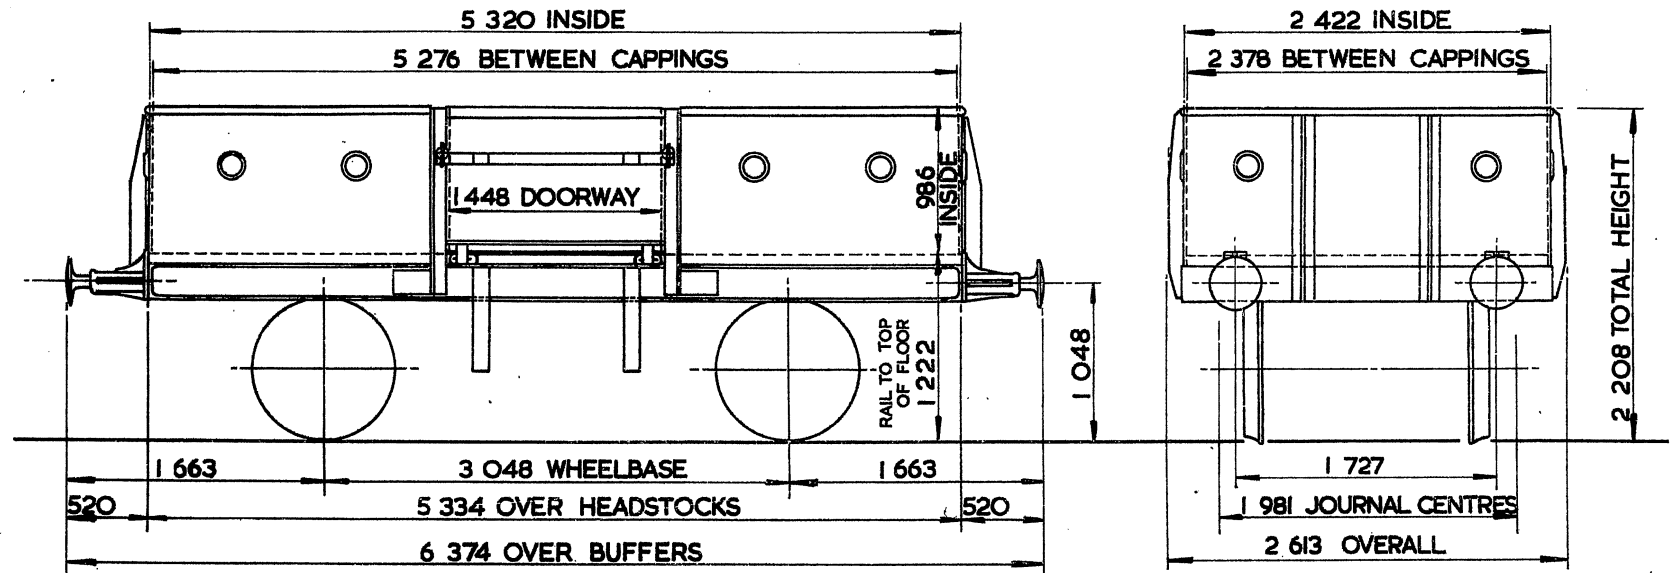


TARE - 7650 kg TO 8150 kg
CARRYING CAPACITY - 12 000 kg
CAPACITY - 12.707 m ³
MAX. SPEED - 75 mile/h
WHEELS - 952 DIA
JOURNALS - 228 x 108 PLAIN BEARINGS.

BUFFERS - SPINDLE 330 DIA. HEADS
COUPLINGS - B.R. SCREW.
MIN. CURVE - 21m
GEN. ARRGT. DRG. No. - 17229D, SW/DN 1, SW/DN2, SW/DN47, SW/DN107.
BRAKE - AIR BLOCK, VACUUM PIPED & HAND LEVER.
SUSPENSION - SINGLE LONG LINK.

This PDF courtesy of R. Oldfield, BMRG, 2020 (visit <http://www.barrowmoremrg.co.uk>)

Original © BRB Residuary Ltd

Original © BRB Residuary Ltd

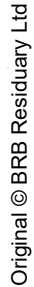Original © BRB Residuary LtdOriginal © BRB Residuary LtdOriginal © BRB Residuary LtdOriginal © BRB Residuary LtdOriginal © BRB Residuary Ltd


HIGH GOODS WAGON

ØJ001A

LOT NUMBER
2579
2851

EXCESS LENGTH	3	H	M	L	E
tonnes	30	25	17	12	
V.B.	12	12	6	6	
A.B.	15	15	7	7	
R.A.	3	1	1	1	
MAX. SPEED	60	60	60	60	

TOPS CODE					
CARKND	AARKND			OPERATING PANEL No.	
Ø J X	Ø J X	M		2	0 4

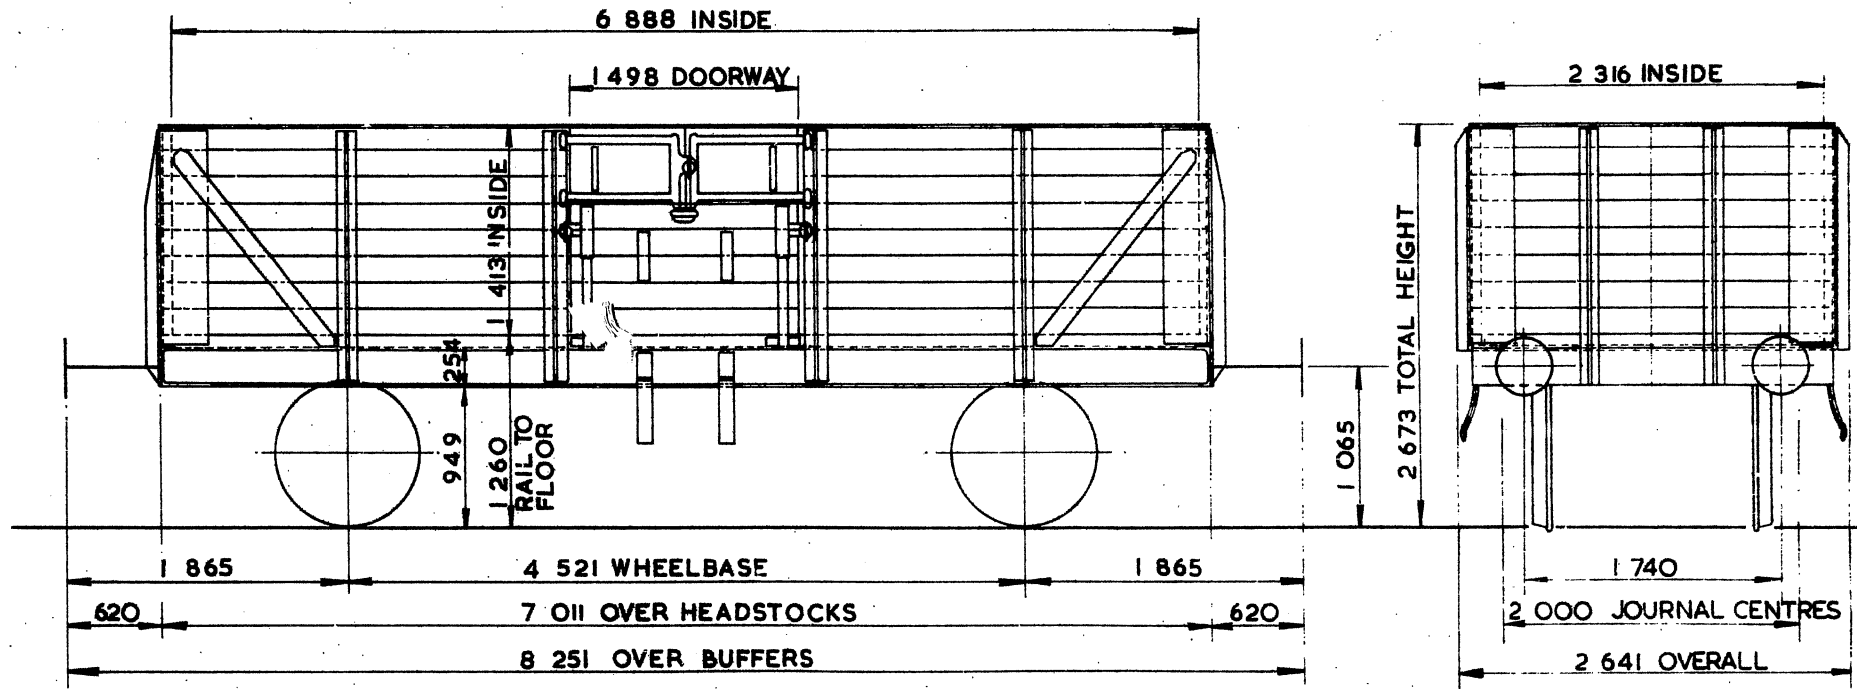

TARE - 11 550 kg
CARRYING CAPACITY - 21 500 kg
CAPACITY - 22.554 m ³
MAX. SPEED - 60 mile/h
WHEELS - 1 000 DIA.
JOURNALS - 250 x 130 PLAIN BEARINGS

BUFFERS - SELF CONTAINED - 400 DIA. HEADS
COUPLINGS - INTERNATIONAL SCREW.
MIN. CURVE - 31m
GEN. ARRGT. DRG.No. - DE 1724.
BRAKE - AIR & VACUUM BLOCK & HAND LEVER
SUSPENSION - DOUBLE LINK


LOW GOODS WAGON

ØLOOIA

LOT NUMBER
2107

EXCESS LENGTH	H	M	L	E
tonnes	19	16	11	8
VB	5	5	5	5
AB				
RA	1	1	1	1
MAX. SPEED	45	45	45	45

TOPS CODE									
CARKND			AARKND			OPERATING PANEL No.			
Ø	L	V	Ø	L	V	C			8

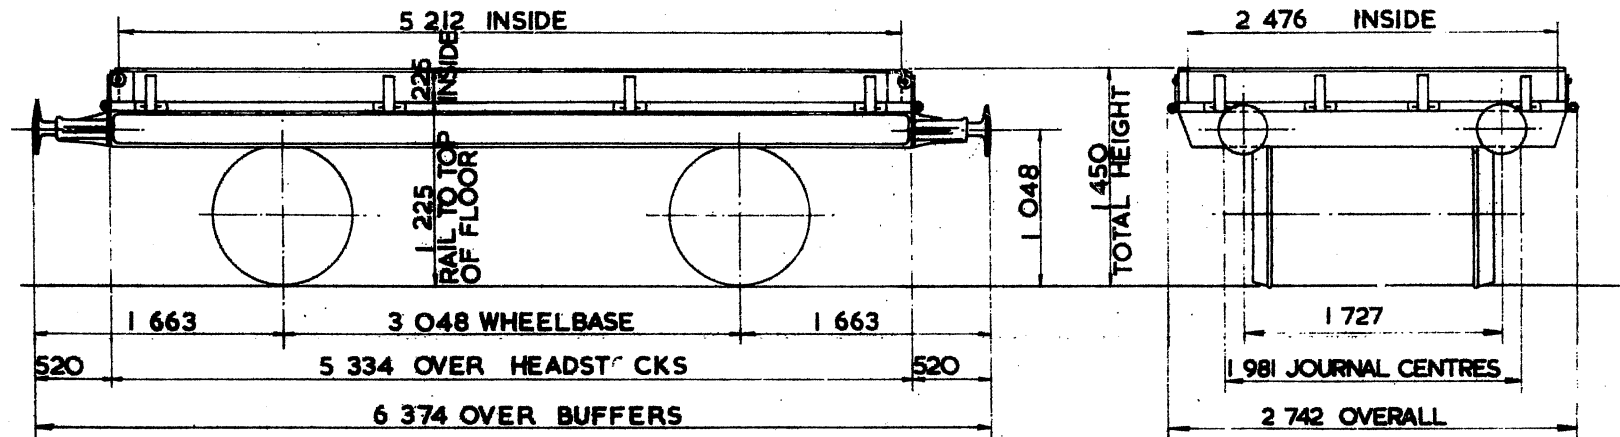

TARE - 6500kg.
CARRYING CAPACITY - 13000kg
CAPACITY -
MAX. SPEED - 45 mile/h.
WHEELS - 952 DIA.
JOURNALS - 228 x 108 PLAIN BEARINGS.

BUFFERS - SPINDLE 330 DIA. HEADS
COUPLINGS - INSTANTER.
MIN. CURVE - 21m.
GEN. ARRGT. DRG. No. - D13/4244.
BRAKE - VACUUM. BLOCK & HAND LEVER.
SUSPENSION - SHOE.

EX. B.R. DIAGRAM I


LOW GOODS WAGON

Ø L002A

LOT NUMBER
PART 2194

EXCESS LENGTH	H	M	L	E
tonnes	19	16	11	8
VB	5	5	5	5
AB				
RA	1	1	1	1
MAX. SPEED	45	45	45	45

TOPS CODE									
CARKND			AARKND			OPERATING PANEL No			
Ø	L	V	Ø	L	V	C			8

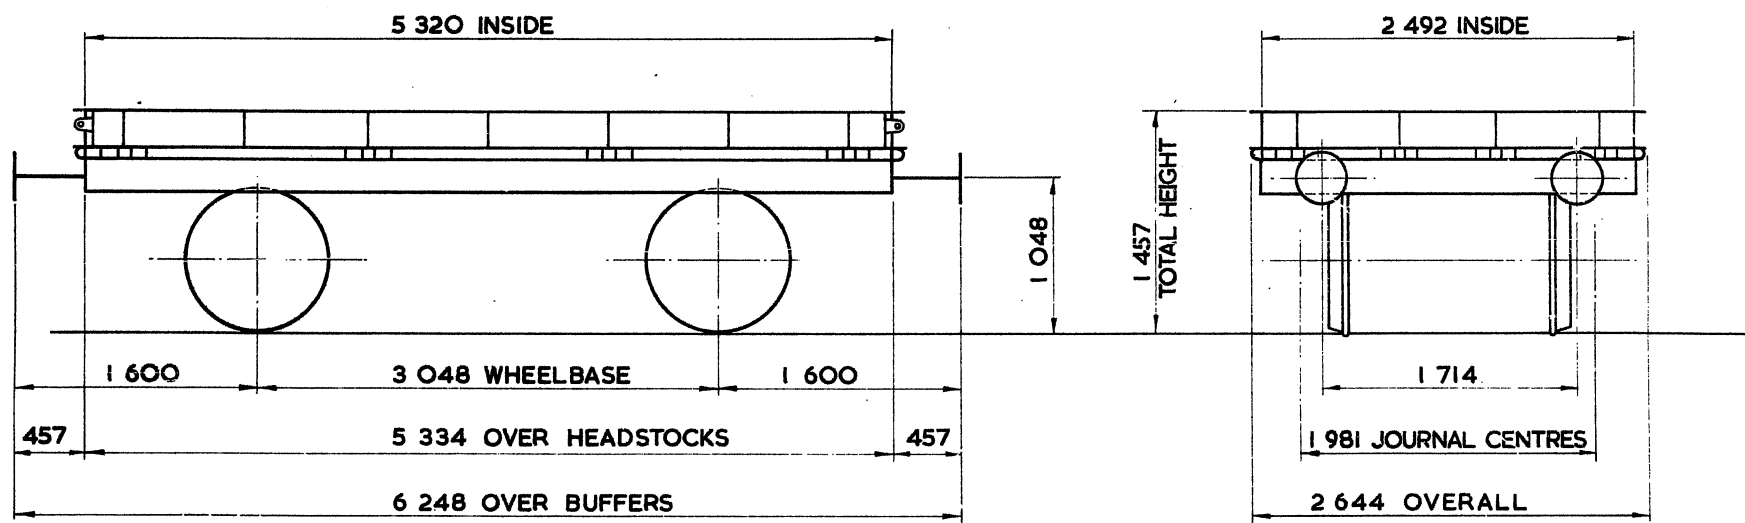

TARE -	6 550kg
CARRYING CAPACITY	13 000kg
CAPACITY	
MAX. SPEED -	45 mile / h
WHEELS -	952 DIA.
JOURNALS -	228 X 108 PLAIN BEARINGS

BUFFERS -	SPINDLE 330 DIA. HEADS
COUPLINGS	INSTANTER
MIN. CURVE -	21m
GEN. ARRGT. DRG. No.	D13/4260
BRAKE -	VACUUM BLOCK & HAND LEVER
SUSPENSION -	SHOE


LOW GOODS WAGON

Ø L002B

LOT NUMBER	
2340	2420
2461	2729
PART 2467	
PART 2998	

EXCESS LENGTH	H	M	L	E
tonnes	19	16	11	8
VB	3	3	3	3
AB				
RA	1	1	1	1
MAX. SPEED	45	45	45	45

TOPS CODE									
CARKND			AARKND			OPERATING PANEL No.			
Ø	L	V	Ø	L	V	C			7

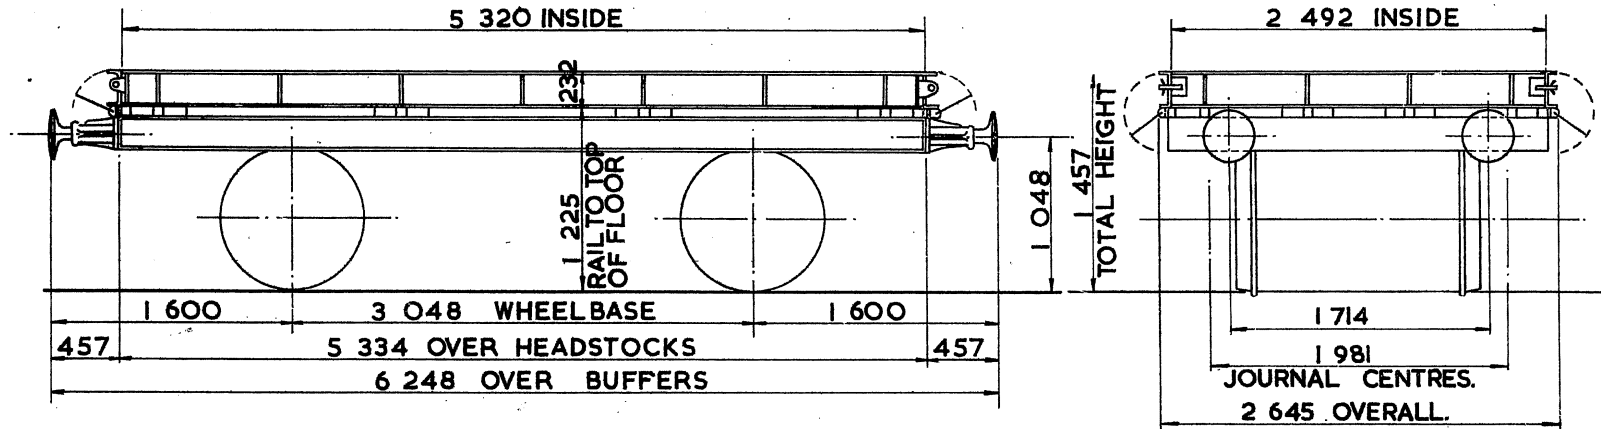

TARE - 6550kg
CARRYING CAPACITY - 13000kg
CAPACITY - 3.076 m ³
MAX. SPEED - 45 mile/h.
WHEELS - 952 DIA.
JOURNALS - 228 x 108 PLAIN BEARINGS.

BUFFERS - SPINDLE 330 DIA. HEADS
COUPLINGS - INSTANTER.
MIN. CURVE - 21 m.
GEN. ARRGT. DRG. No. - 13/4260, 13/4994, SW/DE34523
BRAKE - VACUUM BLOCK & HAND LEVER.
SUSPENSION - SHOE.

LOW GOODS WAGON


ØLOO4A

LOT NUMBER

EXCESS LENGTH I	H	M	L	E
tonnes	19	16	11	8
VB	3	3	3	3
AB				
RA	1	1	1	1
MAX. SPEED	45	45	45	45

TOPS CODE		
CARKND	AARKND	OPERATING PANEL No.
Ø L V Ø L V C	B W P	

7

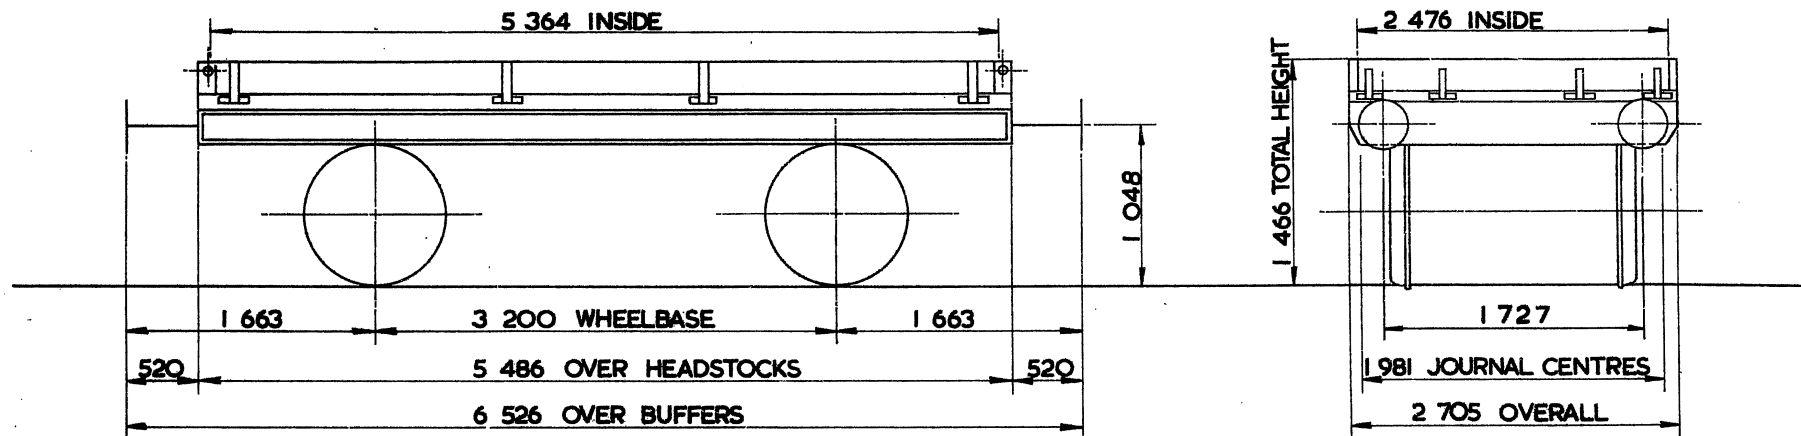

TARE -	7350 kg
CARRYING CAPACITY -	13000 kg
CAPACITY -	
MAX. SPEED -	45 miles/h
WHEELS -	952 DIA
JOURNALS	254 x 127 PLAIN BEARINGS

BUFFERS -	SPINDLE 330 DIA HEADS
COUPLINGS -	B.R. SCREW
MIN. CURVE -	21 m
GEN. ARRGT. DRG. No. -	13310 N.
BRAKE -	VACUUM BLOCK & HAND LEVER
SUSPENSION -	SHOE

1238. Rail to floor.
228. Inside Light.


SHOCOPEN WAGON

Ø\$008A

LOT NUMBER

EXCESS LENGTH	H	M	L	E
tonnes	19	16	11	8
VB	3	3	3	3
AB				
RA	1	1	1	1
MAX SPEED	45	45	45	45

TOPS CODE									
CARKND		AARKND		OPERATING PANEL No.					
Ø	\$	V	Ø	\$	V	E			7

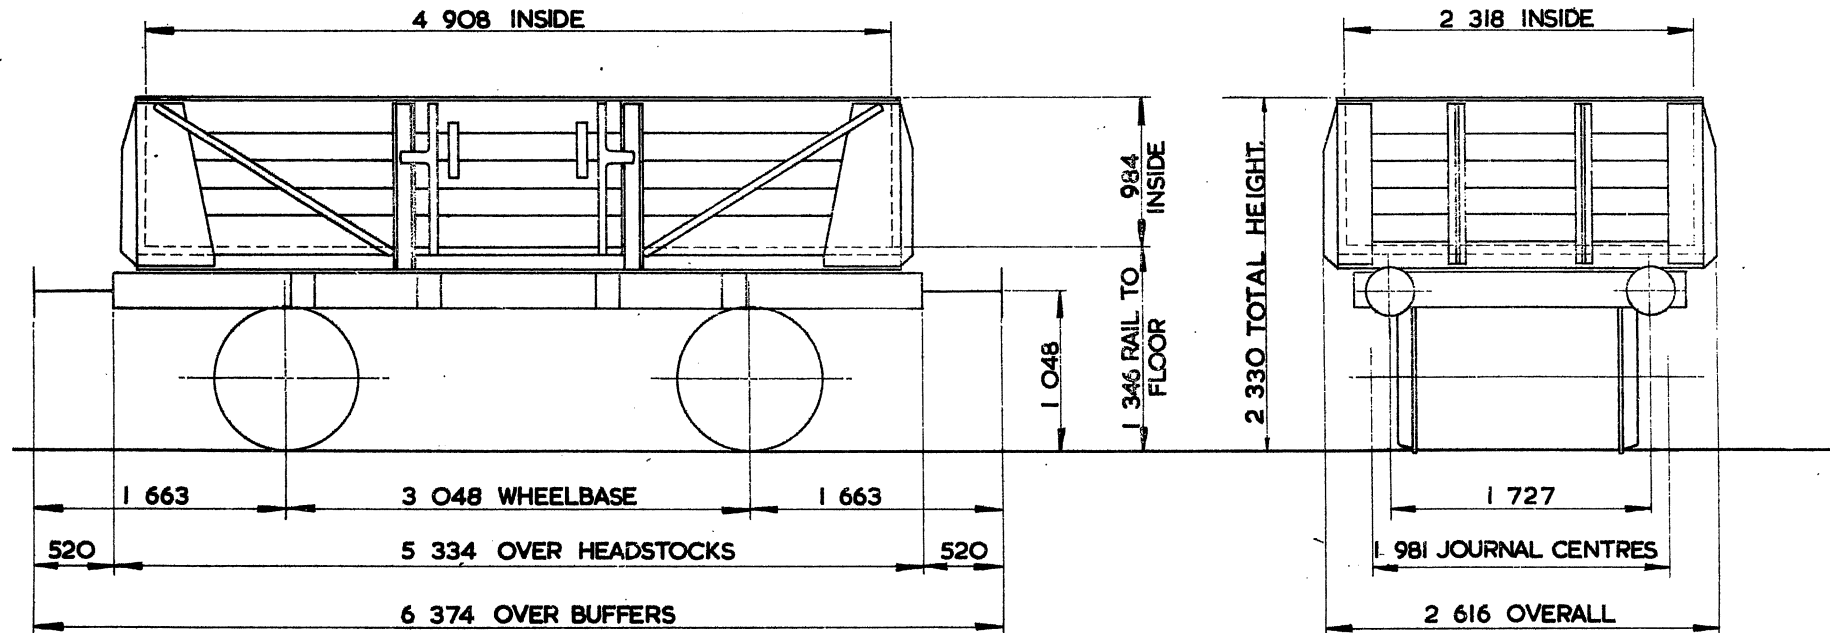

TARE – 8 650 kg
CARRYING CAPACITY – 12 000 kg
CAPACITY – 11.186 m ³
MAX. SPEED – 45 mile/h
WHEELS – 952 DIA
JOURNALS – 228 x 108 PLAIN BEARINGS

BUFFERS – SPINDLE 330 DIA HEADS
COUPLINGS – B.R. SCREW
MIN. CURVE – 21 m
GEN. ARRGT. DRG. No. – E39655
BRAKE – VACUUM BLOCK & HAND LEVER
SUSPENSION – SHOE

EX. S.R. DIAGRAM 1376


HYBARSHOC WAGON

Ø\$011A

LOT NUMBER
3082
3232
3275

EXCESS LENGTH	H	M	L	E
tonnes	19	16	11	8
VB	5	5	5	5
AB				
RA	1	1	1	1
MAX. SPEED	45	45	45	45

TOPS CODE									
CARKND			AARKND			OPERATING PANEL No.			
Ø	\$	V	Ø	\$	V	F			5
Ø\$VØ									

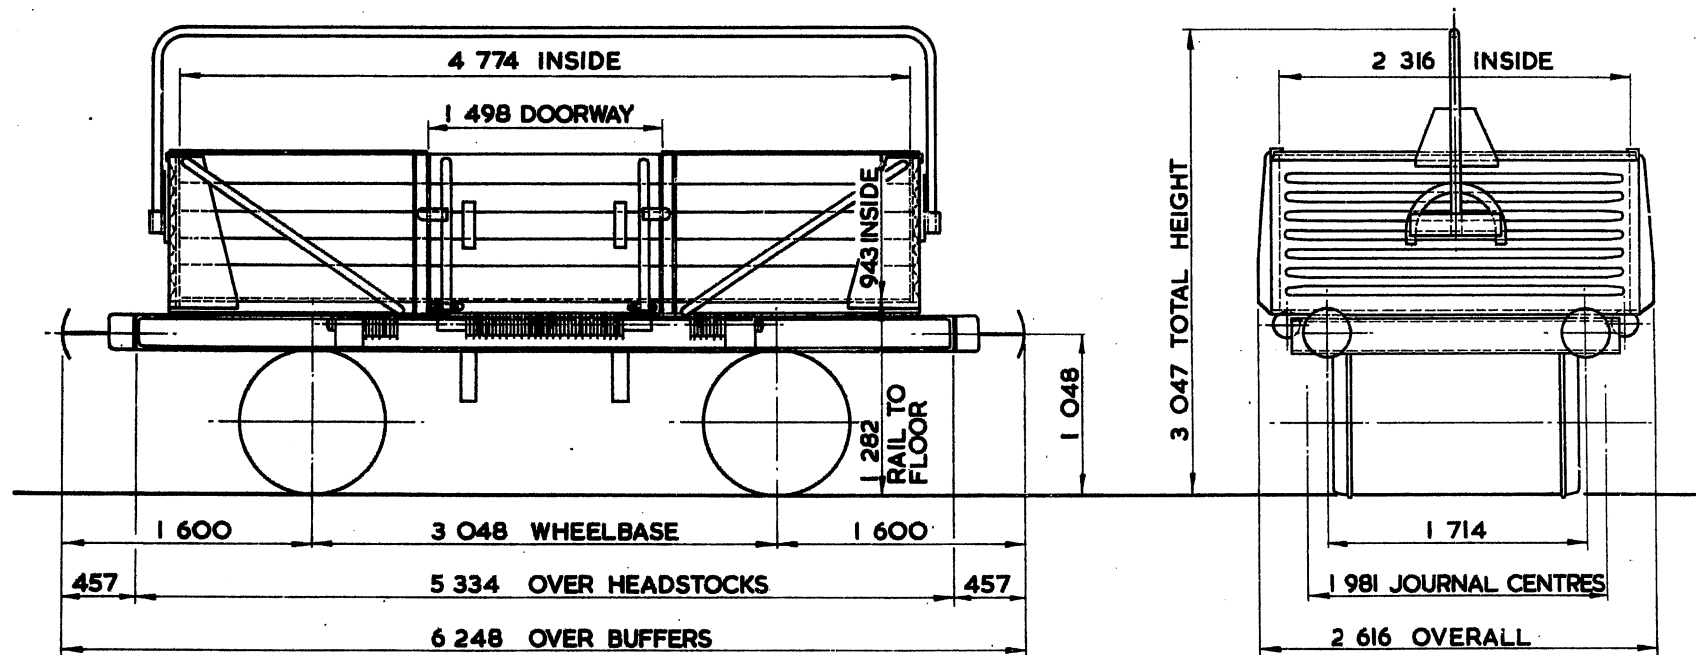

TARE –	8 250 kg
CARRYING CAPACITY	12 000 kg
CAPACITY	10 354 m³
MAX. SPEED –	45 mile / h
WHEELS –	952 DIA.
JOURNALS –	228 X 108 PLAIN BEARINGS

BUFFERS –	PNEUMATIC 330 DIA. HEADS
COUPLINGS –	B.R. SCREW
MIN. CURVE –	21m
GEN. ARRGT. DRG. No. –	SW/DE 35702 SW/DE 35700
BRAKE –	VACUUM BLOCK & HAND LEVER
SUSPENSION –	SHOE



SHOCHOD 'B' WAGON

0U001A

LOT NUMBER
3429

EXCESS LENGTH 2	H	M	L	E
tonnes	30	28	16	11
V.B.	14	14	6	6
— AB —				
RA	3	1	1	1
MAX. SPEED	60	60	60	60

TOPS CODE									
CARKND			AARKND			OPERATING PANEL No.			
0	U	V	0	U	V	C		9	8

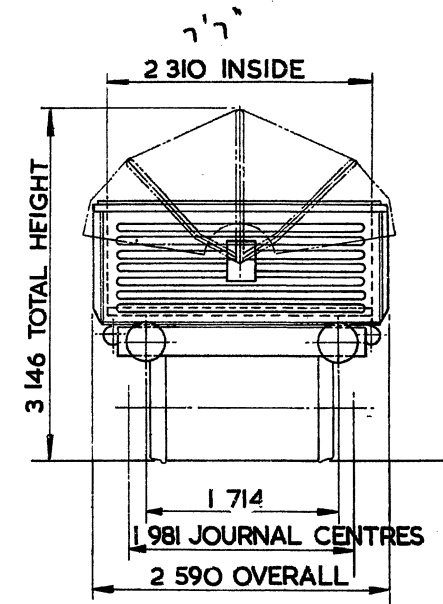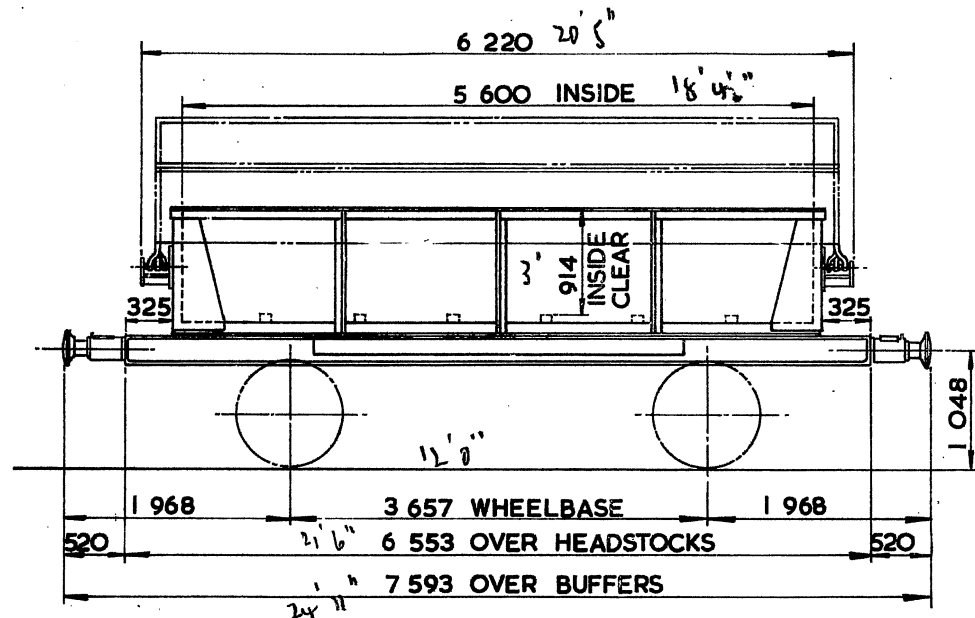

TARE - 10 650 kg
CARRYING CAPACITY- 20 500 kg
CAPACITY- 11.828 m ³
MAX. SPEED - 60 mile/h
WHEELS - 952 DIA.
JOURNALS - 124 DIA. ROLLER BEARINGS

BUFFERS - HYDRAULIC 330 DIA. HEADS
COUPLINGS - INSTANTER
MIN. CURVE - 26 m
GEN. ARRGT. DRG. No. - SW/SW 1045 - BODY SW/SW 1044 - UNDERFRAME
BRAKE - VACUUM BLOCK & HAND LEVER
SUSPENSION - SHOE

1263. Rail to floor.


HYBAR WAGON

φWool A.
φHOOIA

LOT NUMBER
PART 2153

EXCESS LENGTH	H	M	L	E
tonnes	19	16	11	8
VB	3	3	3	3
AB				
RA	1	1	1	1
MAX. SPEED	45	45	45	45

TOPS CODE									
CARKND			AARKND			OPERATING PANEL No.			
φ	H	V	φ	H	V	C			7

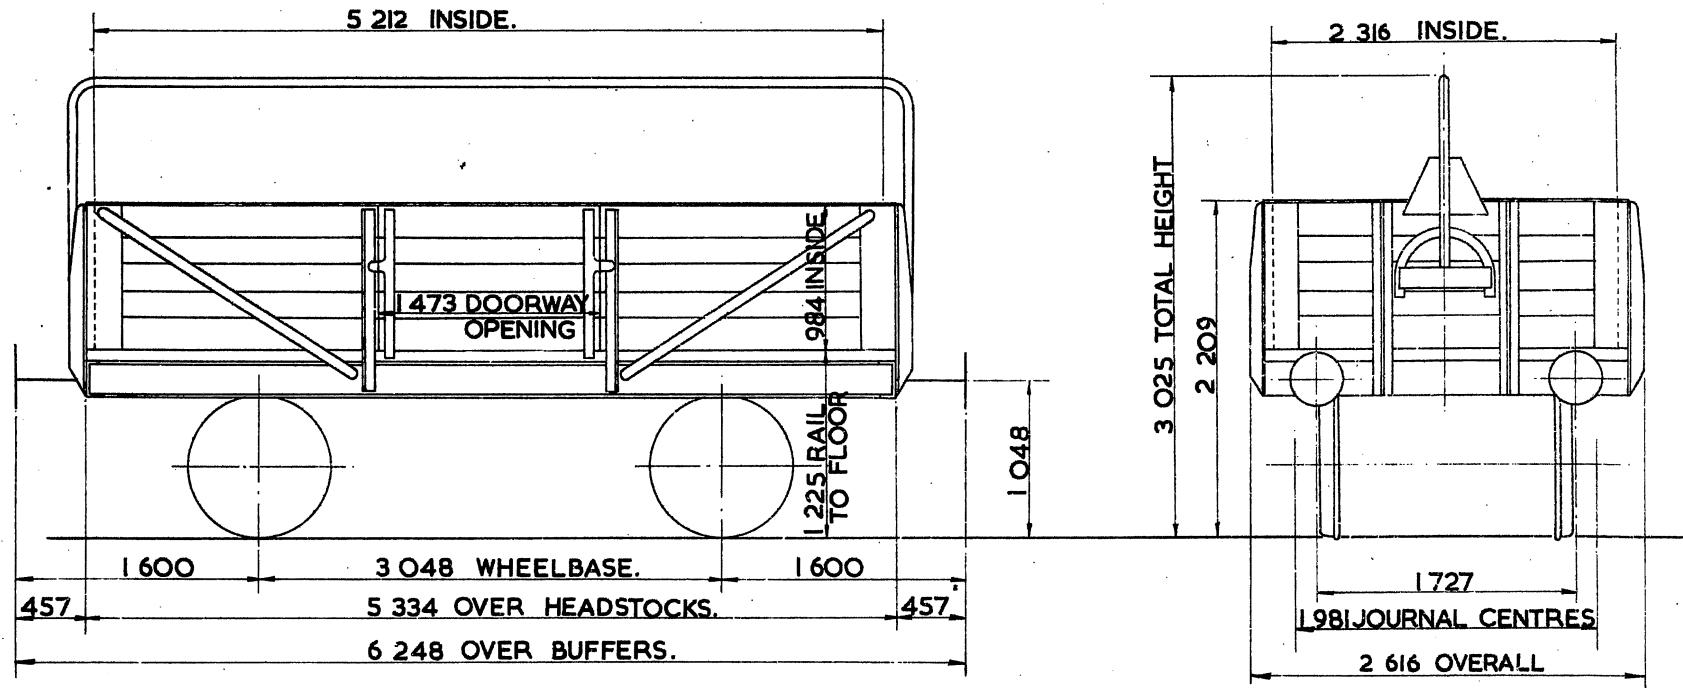

TARE 6600kg.
CARRYING CAPACITY - 13000kg.
CAPACITY - 11.885 m ³
MAX. SPEED - 45 mile/h.
WHEELS - 952 DIA.
JOURNALS - 228 x 114 PLAIN BEARINGS.

BUFFERS - SPINDLE 330 DIA. HEADS
COUPLINGS - INSTANTER.
MIN. CURVE - 21m.
GEN. ARRGT. DRG No E 39480 SW/DE/45897.
BRAKE - VACUUM. BLOCK & HAND LEVER
SUSPENSION - SHOE.


HYBAR WAGON

WoolB.
HOOIB

LOT NUMBER
PART 2153

EXCESS LENGTH	H	M	L	E
tonnes	19	16	11	8
VB	3	3	3	3
AB				
RA	1	1	1	1
MAX SPEED	45	45	45	45

TOPS CODE									
CARKND			AARKND			OPERATING PANEL No			
Ø	H	V	Ø	H	V	C			7

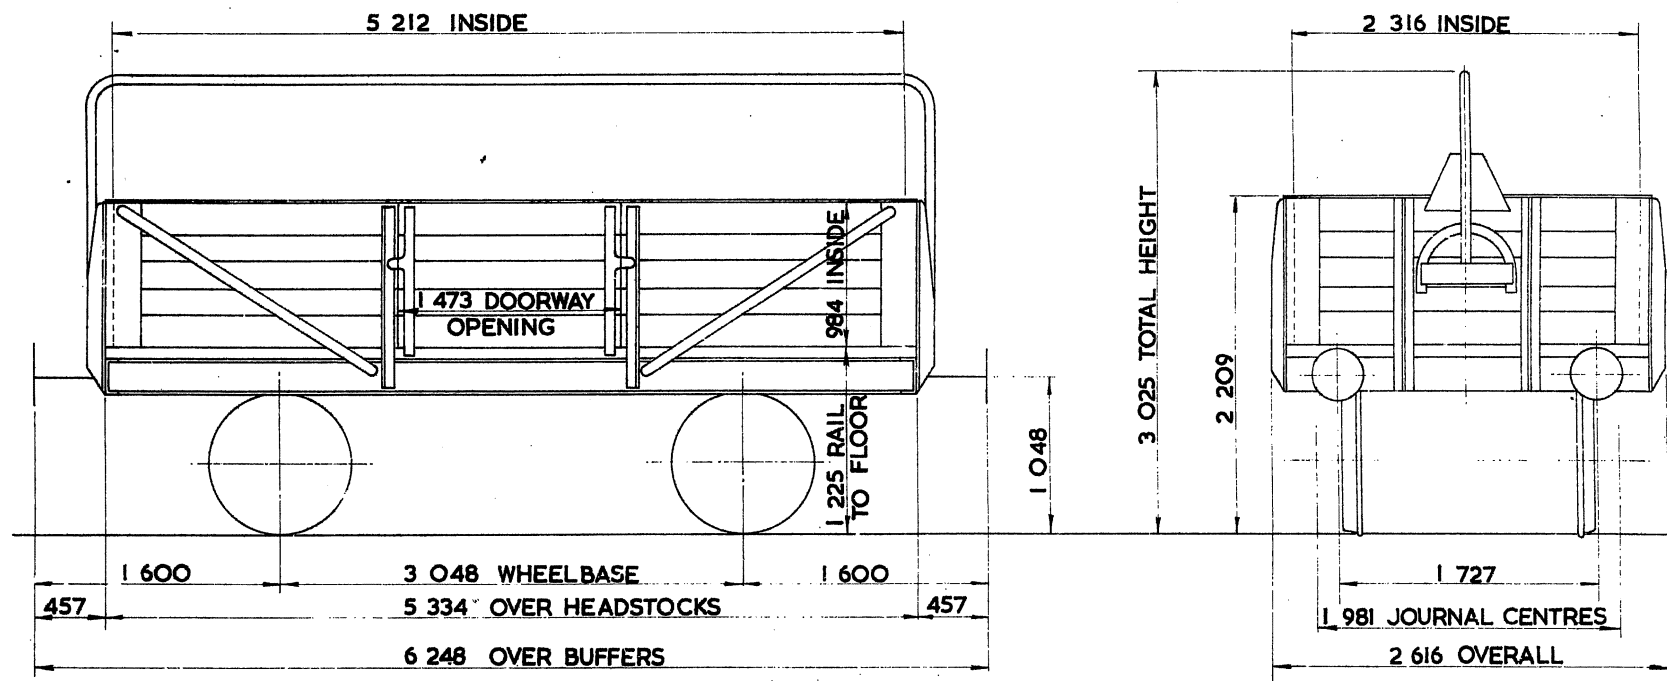

TARE - 6 600 kg
CARRYING CAPACITY - 13 000 kg
CAPACITY - 11.885 m ³
MAX. SPEED - 45 mile/h
WHEELS - 952 DIA.
JOURNALS - 111 DIA. ROLLER BEARINGS

BUFFERS - SPINDLE 330 DIA. HEADS
COUPLINGS - INSTANTER
MIN. CURVE - 21 m
GEN. ARRGT. DRG. No. - E39480 SW/DE/45897
BRAKE - VACUUM BLOCK & HAND LEVER
SUSPENSION - SHOE


HYBAR WAGON

W002A.
H002A

LOT NUMBER	
2179	PART 2723
PART 2315	PART 2834
PART 2415	PART 3026
PART 2462	
PART 2551	

EXCESS LENGTH	H	M	L	E
tonnes	19	16	11	8
VB	3	3	3	3
AB				
RA	1	1	1	1
MAX SPEED	45	45	45	45

TOPS CODE									
CARKND			AARKND			OPERATING PANEL No.			
Ø	H	V	Ø	H	V	C			7

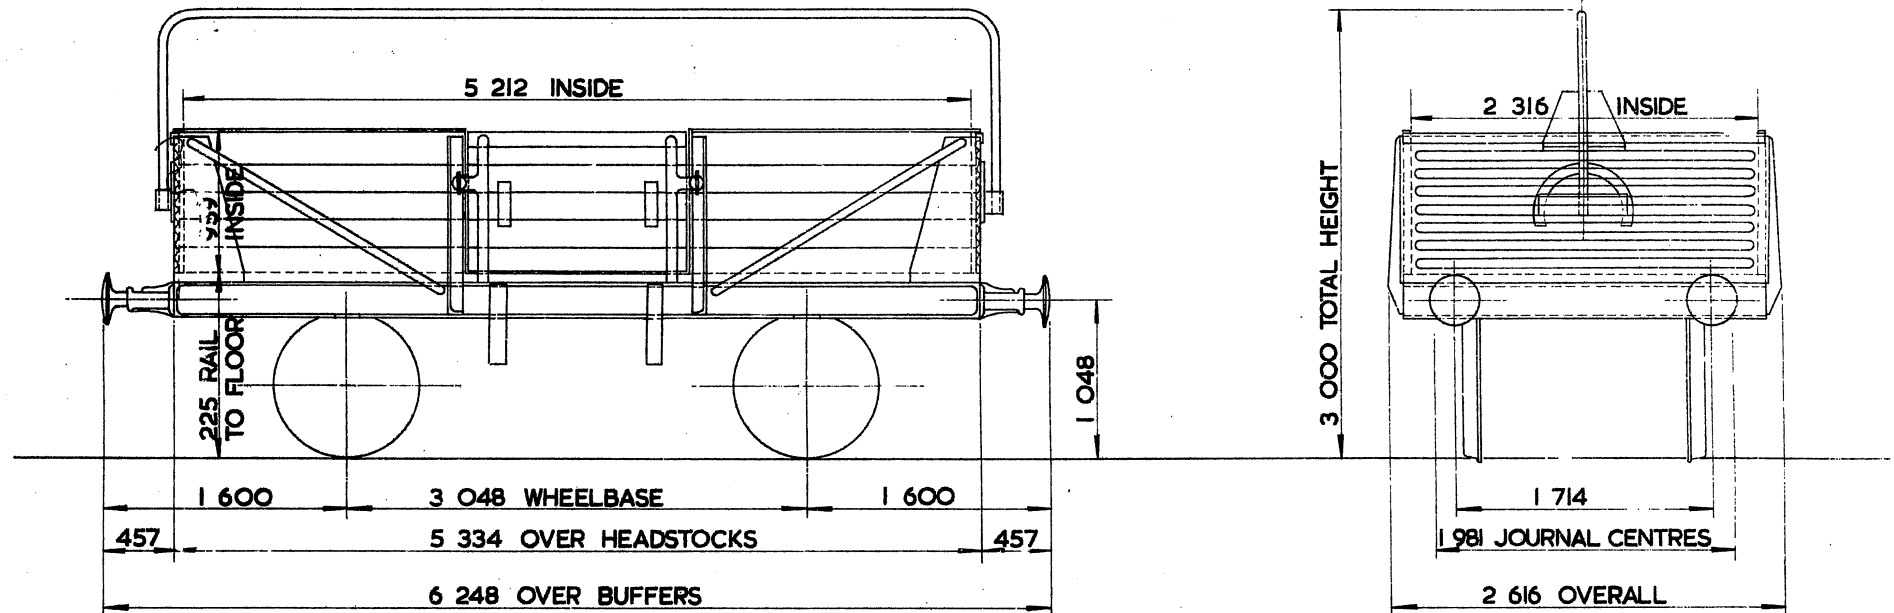

TARE -	7550 kg
CARRYING CAPACITY -	13000 kg
CAPACITY -	11.583 m ³
MAX. SPEED -	45 mile/h
WHEELS -	952 DIA.
JOURNALS -	228 x 108 PLAIN BEARINGS

BUFFERS -	SPINDLE 330 DIA. HEADS
COUPLINGS -	INSTANTER
MIN. CURVE -	21 m
GEN. ARRGT. DRG. No. -	13/4840 BODY SW/DE 34299-UNDERFRAME.
BRAKE -	VACUUM BLOCK & HAND LEVER
SUSPENSION -	SHOE

1499. Bertha doorway.


HYBAR WAGON

W002B.
OH002B

LOT NUMBER	
PART 2315	PART 2415
PART 2462	PART 2551
PART 2723	PART 2834

EXCESS LENGTH	H	M	L	E
tonnes	19	16	11	8
VB	3	3	3	3
AB				
RA	1	1	1	1
MAX SPEED	45	45	45	45

TOPS CODE									
CARKND			AARKND			OPERATING PANEL No			
Ø	H	V	Ø	H	V	C			7

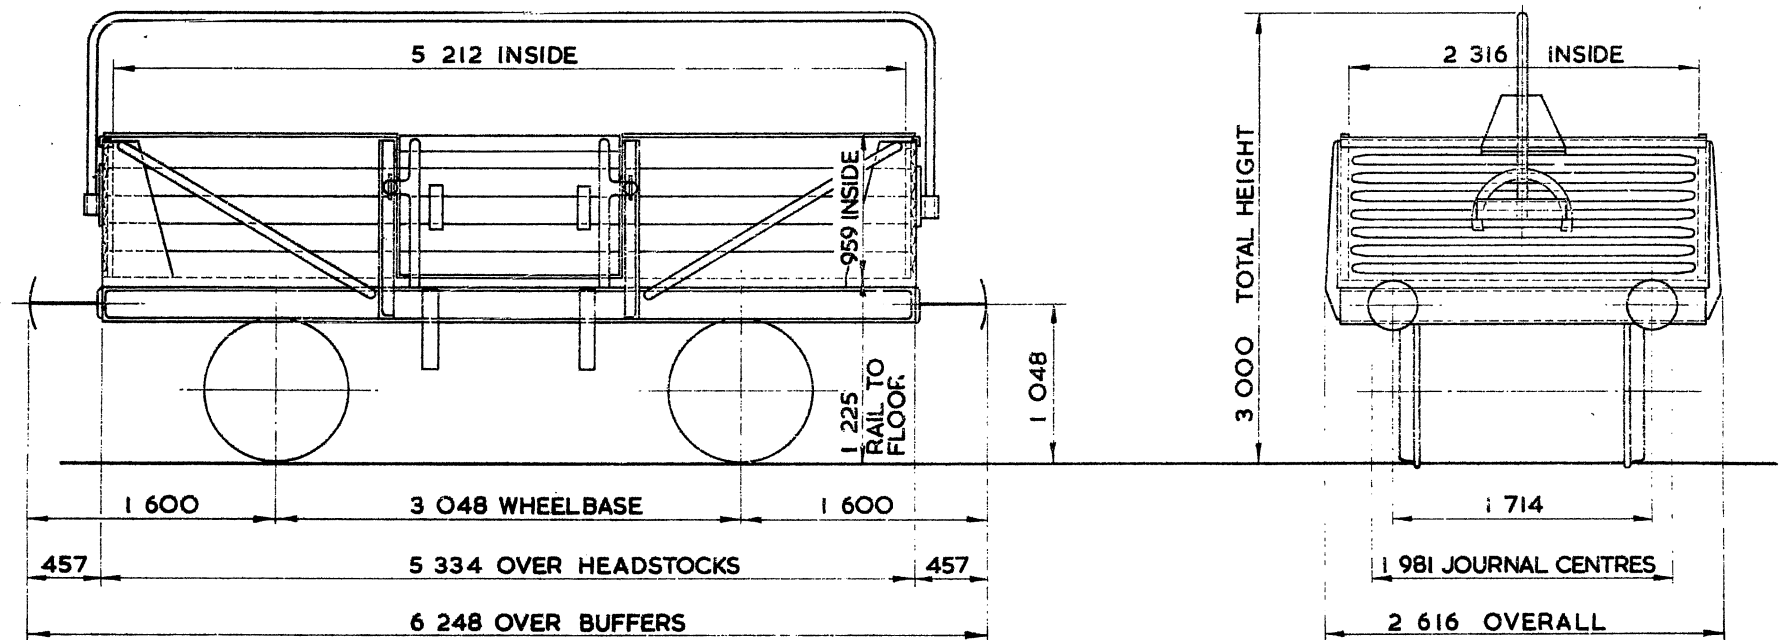

TARE -	7550 kg
CARRYING CAPACITY -	13 000 kg
CAPACITY -	11.583 m ³
MAX. SPEED	45 mile/h
WHEELS -	952 DIA.
JOURNALS -	111 DIA. ROLLER BEARING

BUFFERS	SPINDLE 330 DIA. HEADS
COUPLINGS	INSTANTER
MIN. CURVE	21m
GEN. ARRGT. DRG. No	BODY 13/4840, U/E SW/DE34299
BRAKE -	VACUUM BLOCK & HAND LEVER
SUSPENSION -	SHOE

1499. Centre doorway.


HYBAR WAGON

W002C.
H002C

LOT NUMBER
PART 2409
PART 2484

EXCESS LENGTH	H	M	L	E
tonnes	19	16	11	8
VB	3	3	3	3
AB				
RA	1	1	1	1
MAX. SPEED	45	45	45	45

TOPS CODE									
CARKND			AARKND			OPERATING PANEL No			
Ø	H	V	Ø	H	V	C			7

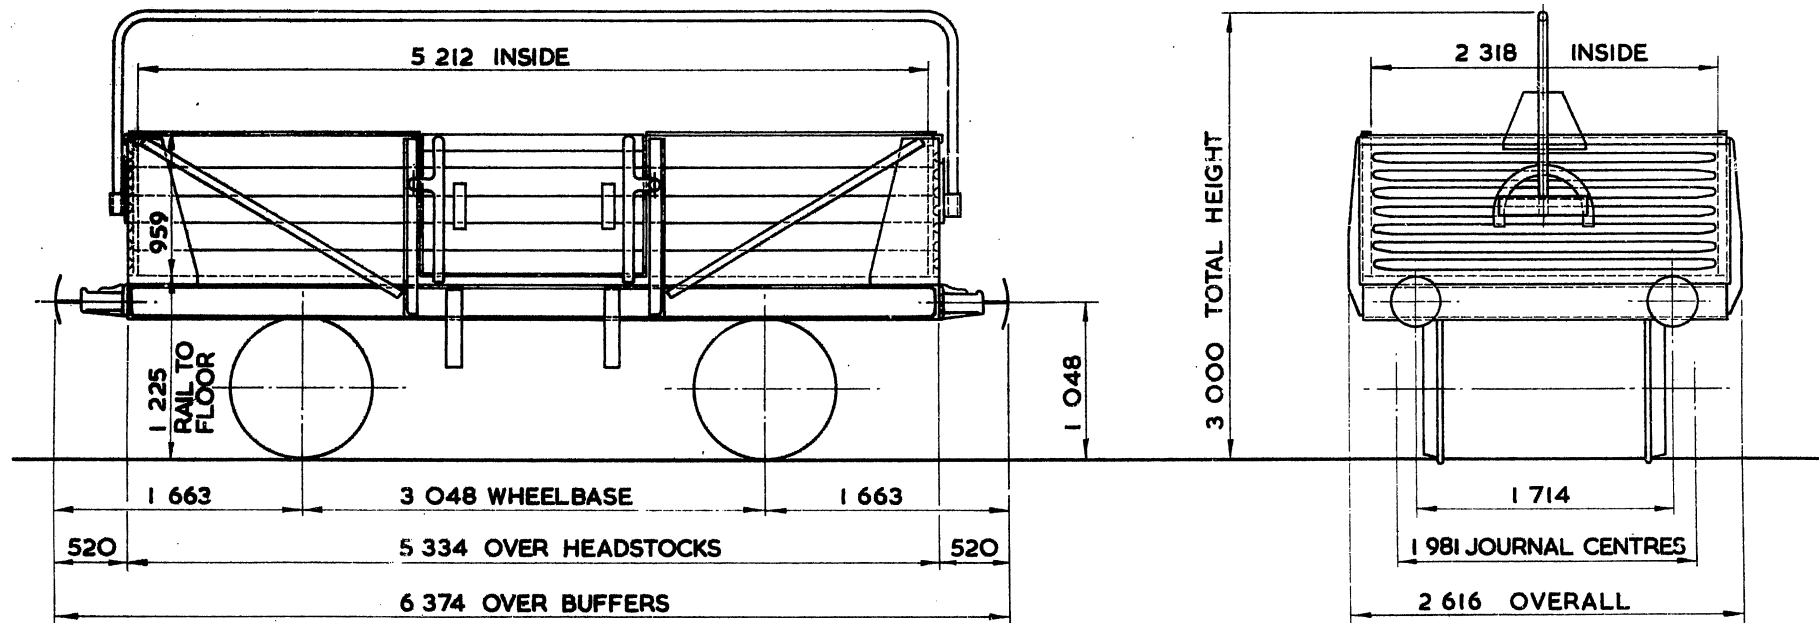

TARE —	6 250 kg
CARRYING CAPACITY —	13 000 kg
CAPACITY —	11.588 m ³
MAX. SPEED —	45 mile / h
WHEELS —	952 DIA.
JOURNALS —	228 X 108 PLAIN BEARINGS

BUFFERS —	SPINDLE 330 DIA. HEADS
COUPLINGS —	B.R. SCREW
MIN. CURVE —	21 m
GEN. ARRGT. DRG. No. —	BODY E54274, U/F SW/DE 34299
BRAKE —	VACUUM BLOCK & HAND LEVER
SUSPENSION —	SHOE

1499. Centre doorway.


HYBAR WAGON

QW002D.
ØH002D

LOT NUMBER
PART 2484

EXCESS LENGTH	H	M	L	E
tonnes	19	16	11	8
VB	3	3	3	3
AB				
RA	1	1	1	1
MAX. SPEED	45	45	45	45

TOPS CODE									
CARKND			AARKND			OPERATING PANEL No.			
Ø	H	V	Ø	H	V	C			7

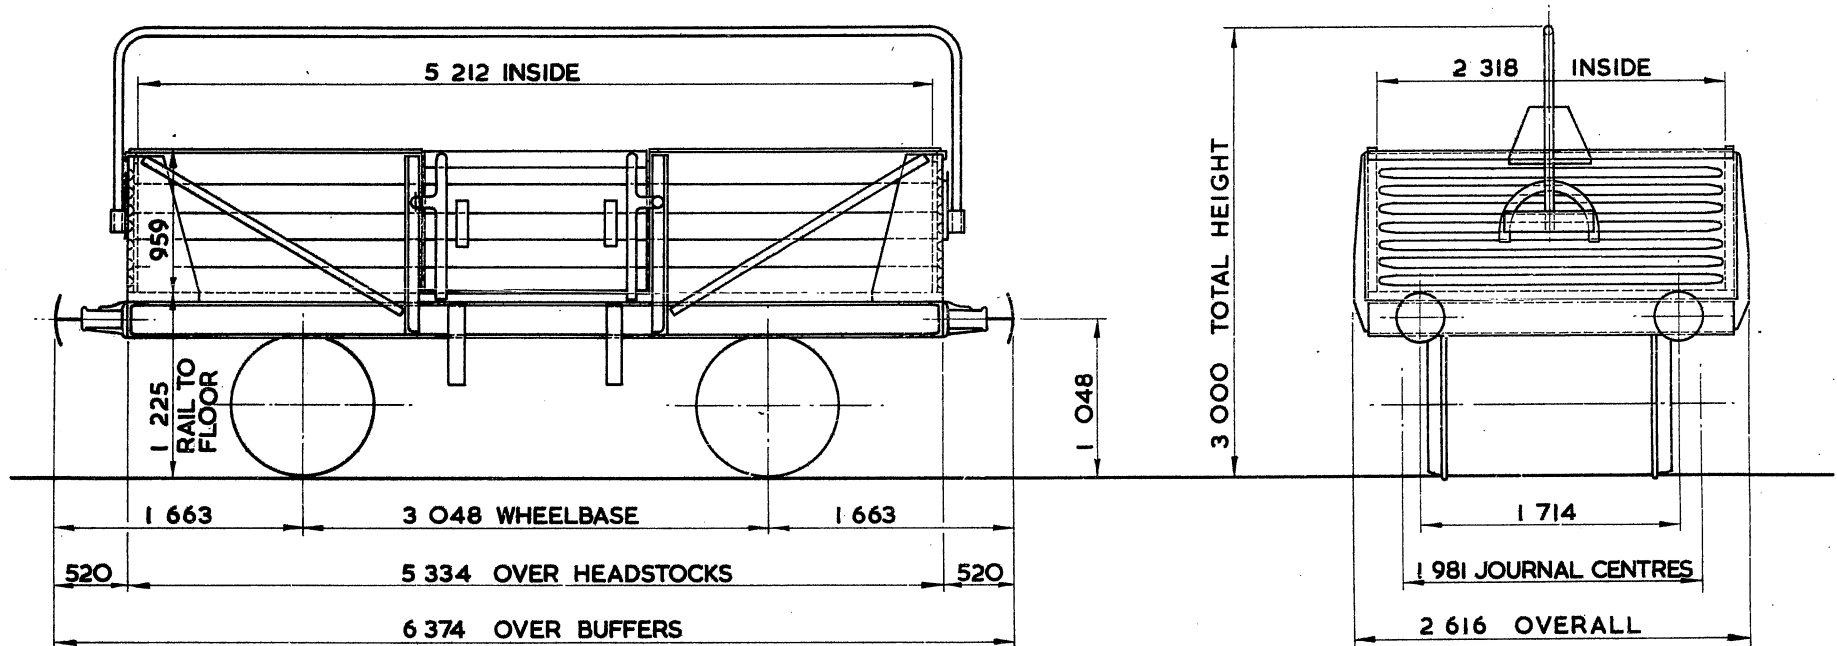

TARE -	6 250 kg
CARRYING CAPACITY -	13 000 kg
CAPACITY -	11 588 m ³
MAX. SPEED -	45 mile / h
WHEELS -	952 DIA.
JOURNALS -	111 DIA. ROLLER BEARINGS

BUFFERS -	SPINDLE 330 DIA. HEADS
COUPLINGS -	B.R. SCREW
MIN. CURVE -	21 m
GEN. ARRGT. DRG. No.	BODY E54274, U/F SW/DE34299
BRAKE -	VACUUM BLOCK & HAND LEVER
SUSPENSION -	SHOE

1499. Centre doorway.


HYBAR WAGON

W002E.
H002E

LOT NUMBER
PART 2396
PART 2397

EXCESS LENGTH	H	M	L	E
tonnes	19	16	11	8
VB	5	5	5	5
AB				
RA	1	1	1	1
MAX. SPEED.	45	45	45	45

TOPS CODE							
CARKND		AARKND		OPERATING PANEL No.			
Ø	H	V	Ø	H	V	C	8

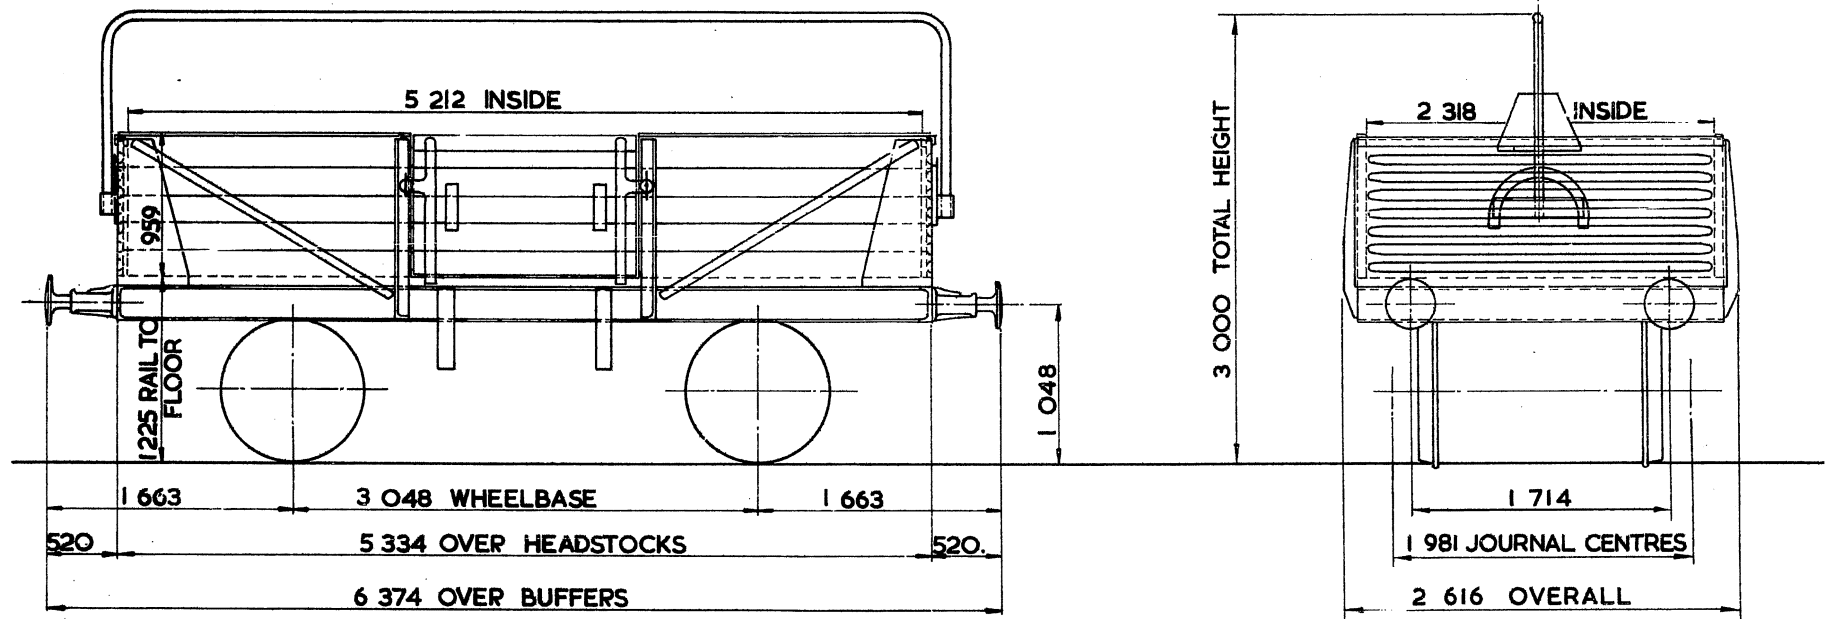

TARE - 6 250 kg.
CARRYING CAPACITY - 13 000 kg.
CAPACITY - 11.588 m ³ .
MAX SPEED - 45 mile/h.
WHEELS - 952 DIA.
JOURNALS - 228 x 108 PLAIN BEARINGS

BUFFERS - SPINDLE 330 DIA. HEADS
COUPLINGS - B.R. SCREW
MIN. CURVE - 21 m.
GEN. ARRGT. DRG No. - E 54274 - BODY SW/DE 34299 - UNDERFRAME
BRAKE - VACUUM BLOCK & HAND LEVER
SUSPENSION - SHOE

1499. Centre doorway.


HIGH GOODS WAGON

ØWOO2F

LOT NUMBER
PART 3026
PART 2396

EXCESS LENGTH	H	M	L	E
tonnes	19	16	11	8
VB	5	5	5	5
AB				
RA	1	1	1	1
MAX SPEED	45	45	45	45

TOPS CODE									
CARKND			AARKND			OPERATING PANEL NO.			
Ø	W	V	Ø	W	V	K			8

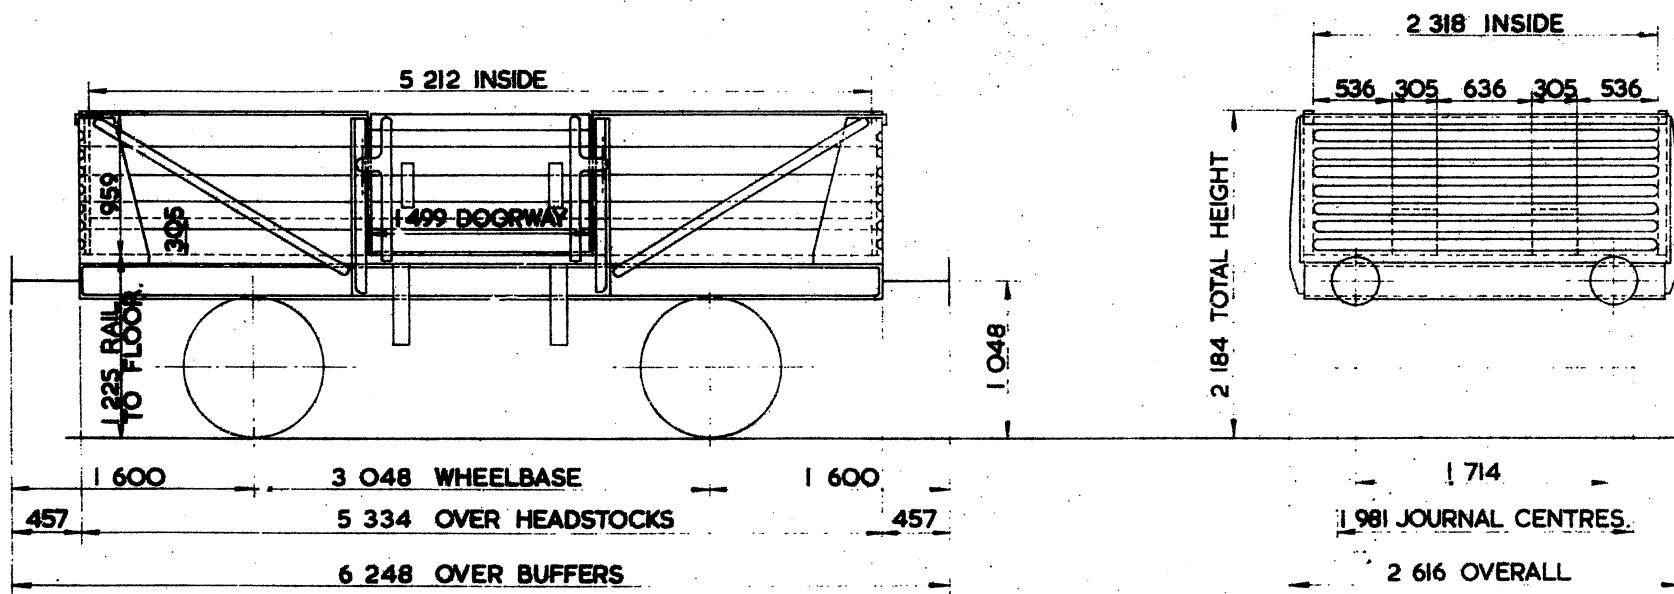

TARE	6 250 kg
CARRYING CAPACITY	13 000 kg
CAPACITY	11 588 m ³
MAX. SPEED	45 mile/h
WHEELS	952 DIA.
JOURNALS	228 x 108 PLAIN BEARINGS

BUFFERS	SPINDLE 330 DIA. HEADS
COUPLINGS	B.R. SCREW
MIN. CURVE	21 m.
GEN. ARRGT. DRG No.	E 54274 - BODY SW/DE/34299 - UNDERFRAME
BRAKE	VACUUM BLOCK & HAND LEVER
SUSPENSION	SHOE


HYBAR WAGON

W003C.
OH003C

LOT NUMBER

EXCESS LENGTH	H	M	L	E
tonnes	19	16	11	8
VB	3	3	3	3
AB				
RA	1	1	1	1
MAX. SPEED	45	45	45	45

TOPS CODE											
CARKND				AARKND				OPERATING PANEL No.			
Ø	H	V	Ø	H	V	C					7

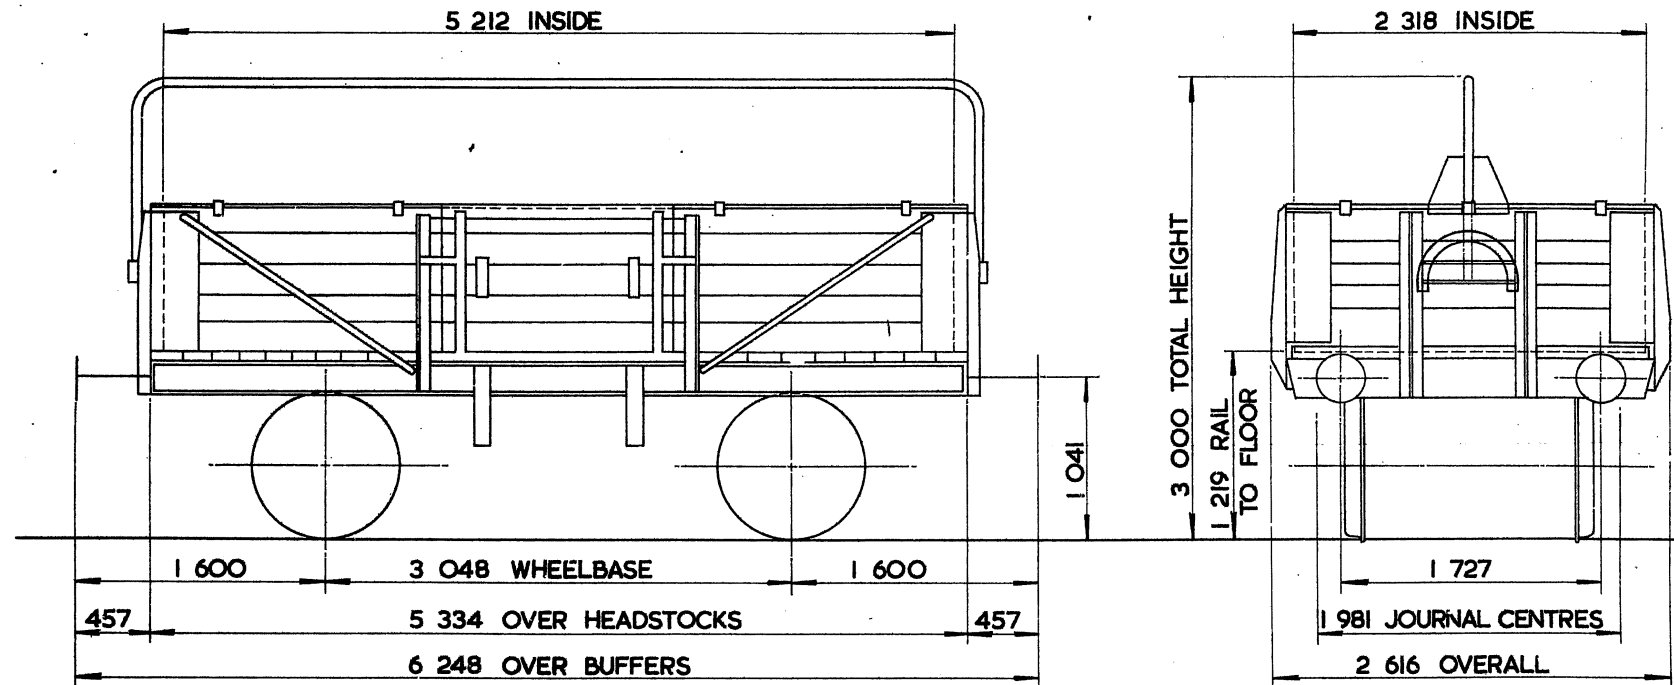

TARE -	6350 kg
CARRYING CAPACITY -	13000 kg
CAPACITY -	11957 m ³
MAX. SPEED -	45 mile/h
WHEELS -	939 DIA
JOURNALS -	228 x 108 PLAIN BEARINGS

BUFFERS -	SPINDLE 330 DIA HEADS
COUPLINGS -	INSTANTER
MIN. CURVE -	21 m
GEN. ARRGT. DRG. No. -	17699N
BRAKE -	VACUUM BLOCK & HAND LEVER
SUSPENSION -	SHOE

1499 Centre doorway.
984 Inside height.


HYBAR WAGON

W003D.
H003D

LOT NUMBER

EXCESS LENGTH	H	M	L	E
tonnes	19	16	11	8
VB	3	3	3	3
AB				
RA	1	1	1	1
MAX. SPEED	45	45	45	45

TOPS CODE									
CARKND			AARKND			OPERATING PANEL No			
Ø	H	V	Ø	H	V	C			7

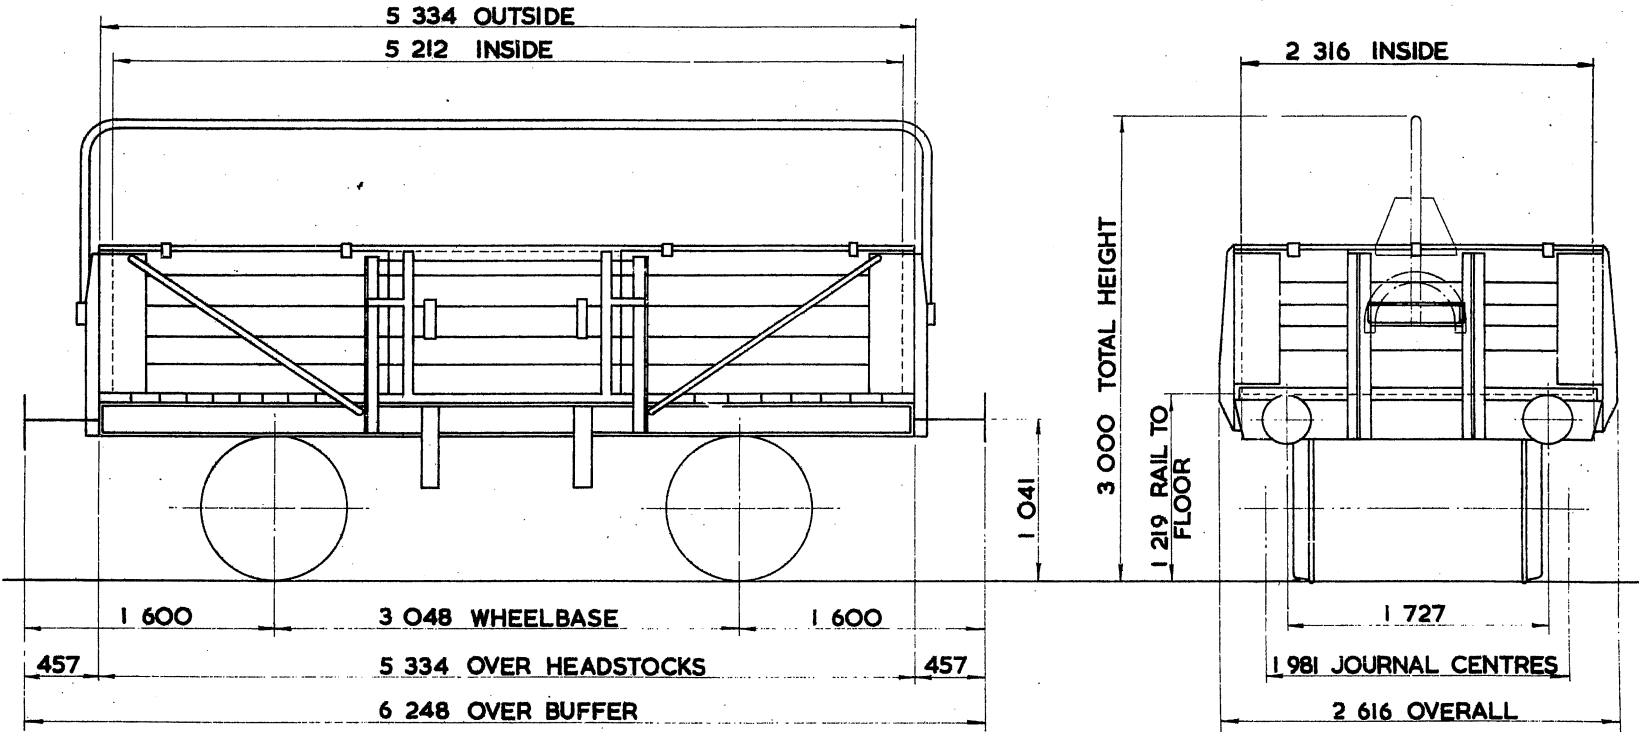

TARE – 6 350 kg
CARRYING CAPACITY – 13 000 kg
CAPACITY – 11 957 m ³
MAX. SPEED – 45 mile/h
WHEELS – 939 DIA.
JOURNALS – 111 DIA. ROLLER BEARINGS

BUFFERS – SPINDLE
COUPLINGS – INSTANTER
MIN. CURVE – 21 m
GEN. ARRGT. DRG. No. – I7699N
BRAKE – VACUUM BLOCK & HAND LEVER
SUSPENSION – SHOE

1499. Centre doorway.
984. Inside Height.


HYBAR WAGON

W005B.
~~0H005B~~

LOT NUMBER
PART 1511
PART 1510

EXCESS LENGTH	H	M	L	E
tonnes	19	16	11	8
VB	5	5	5	5
AB				
RA	1	1	1	1
MAX SPEED	45	45	45	45

TOPS CODE									
CARKND			AARKND			OPERATING PANEL No.			
Ø	H	V	Ø	H	V	K			8

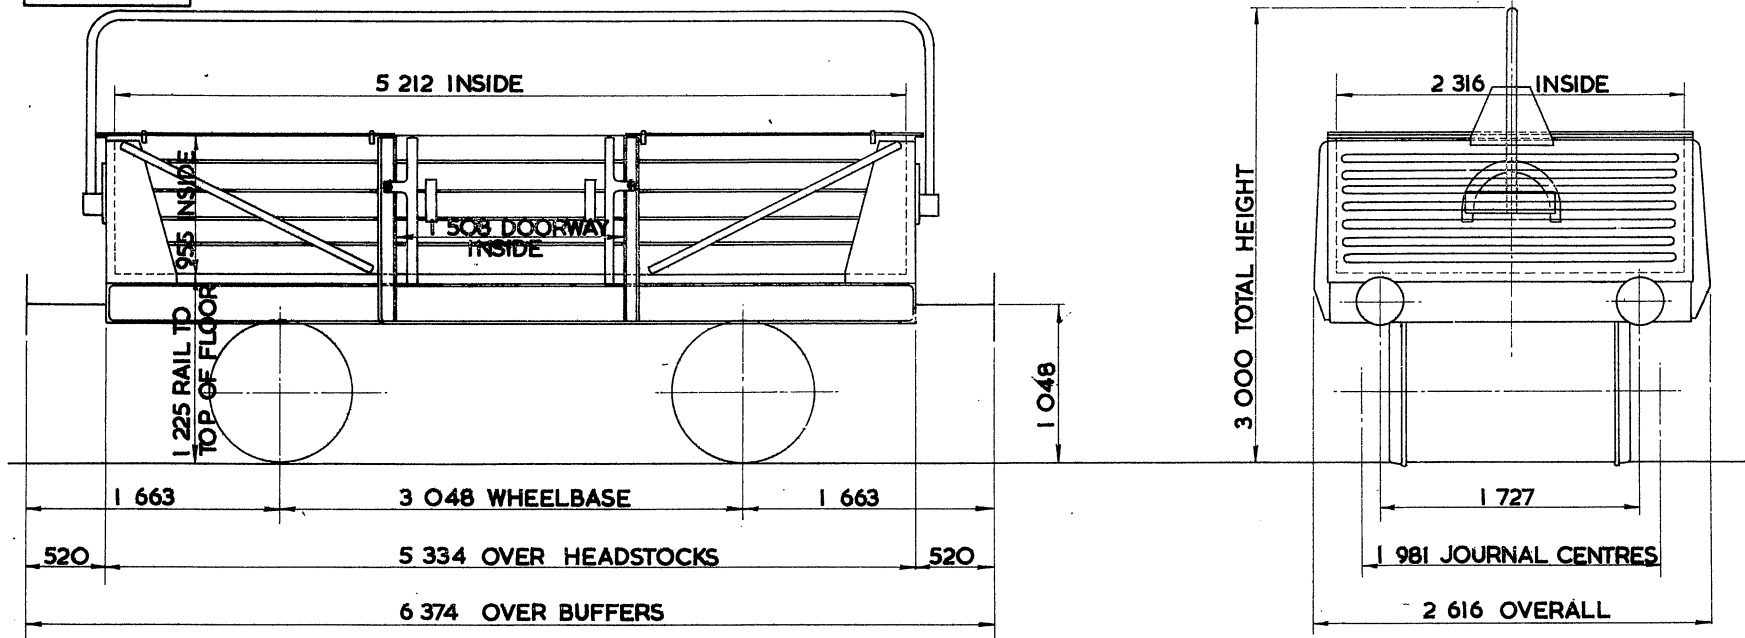

TARE – 7 ³⁵⁰ kg
CARRYING CAPACITY – 13 ⁰⁰⁰ kg
CAPACITY – 11.787 m ³
MAX. SPEED – 45 mile/h
WHEELS – 952 DIA.
JOURNALS – 228 X 108 PLAIN BEARINGS

BUFFERS – SPINDLE 330 DIA. HEADS
COUPLINGS – INSTANTER
MIN. CURVE – 21 m
GEN. ARRGT. DRG. No. – 13/4020
BRAKE – VACUUM BLOCK & HAND LEVER
SUSPENSION – SHOE


HYHOOD WAGON

ΦW007A.
ΦH01A

LOT NUMBER
PART 2396
PART 2397
PART 2409
PART 2484

EXCESS LENGTH	2	H	M	L	E
tonnes	19	16	11	8	
VB	5	5	5	5	
AB					
RA	1	1	1	1	
MAX. SPEED	45	45	45	45	

TOPS CODE									
CARKND			AARKND			OPERATING PANEL No.			
Ø	H	V	Ø	H	V	K			8

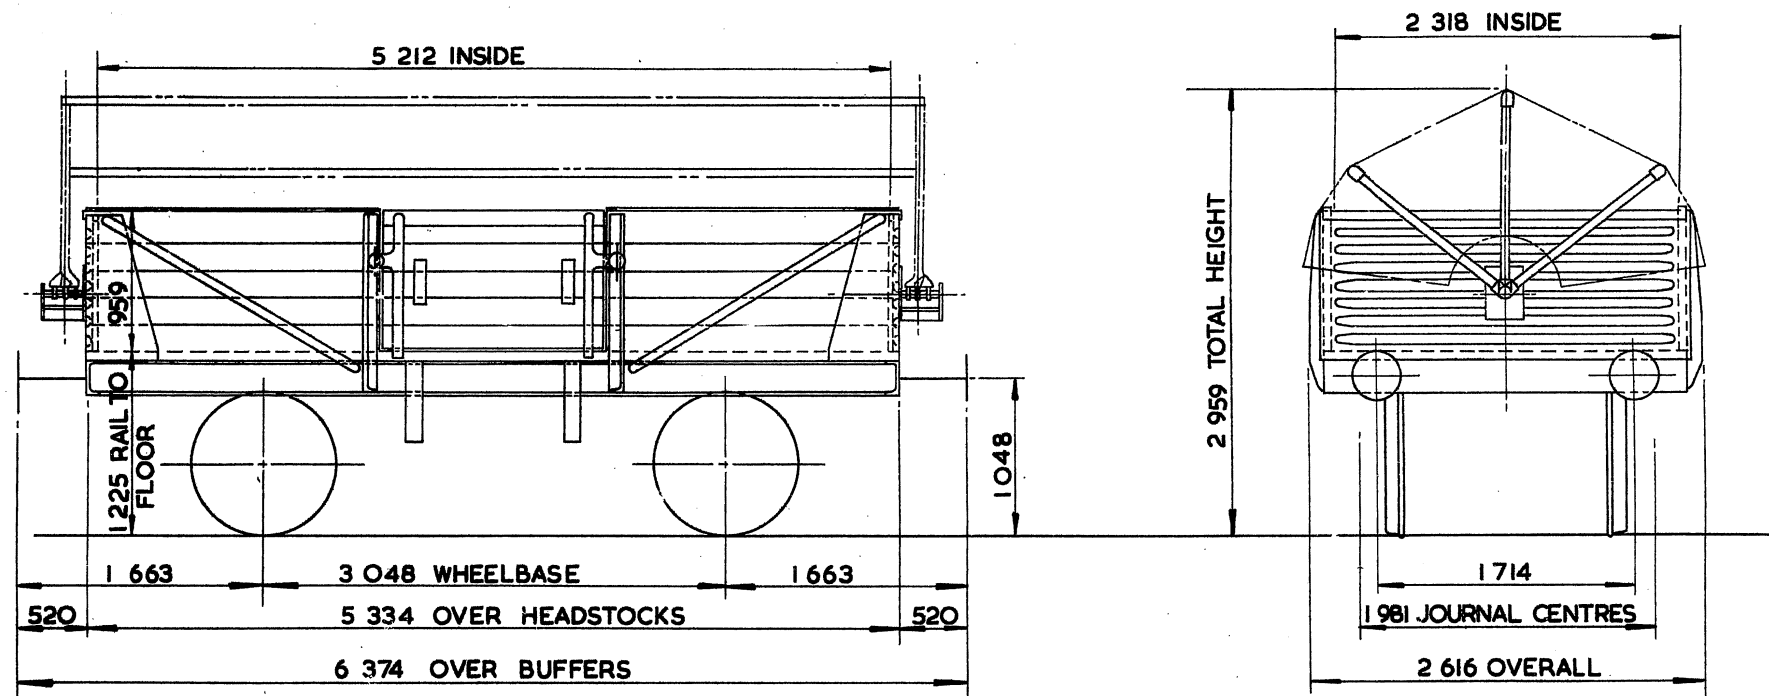

TARE —	6 250 kg
CARRYING CAPACITY	13 200 kg
CAPACITY	11.588 m ³
MAX. SPEED —	45 mile/h
WHEELS —	952 DIA
JOURNALS —	228x108 PLAIN BEARINGS

BUFFERS —	SPINDLE 330 DIA. HEADS
COUPLINGS —	B.R. SCREW
MIN. CURVE —	21 m
GEN. ARRGT. DRG. No. —	E 54274 SW/DE 34299
BRAKE —	VACUUM BLOCK & HAND LEVER
SUSPENSION —	SHOE

1499 Centre doorway.


HIGH GOODS WAGON.

Φ Wolo A.
~~Φ H014A~~

LOT NUMBER
PART 2082

EXCESS LENGTH	H	M	L	E
tónpes	19	16	11	8
VB	3	3	3	3
AB				
RA	1	1	1	1
MAX. SPEED	45	45	45	45

TOPS CODE									
CARKND	AARKND					OPERATING PANEL No.			
Φ H V	Φ	H	V	Φ	H	V	K		7

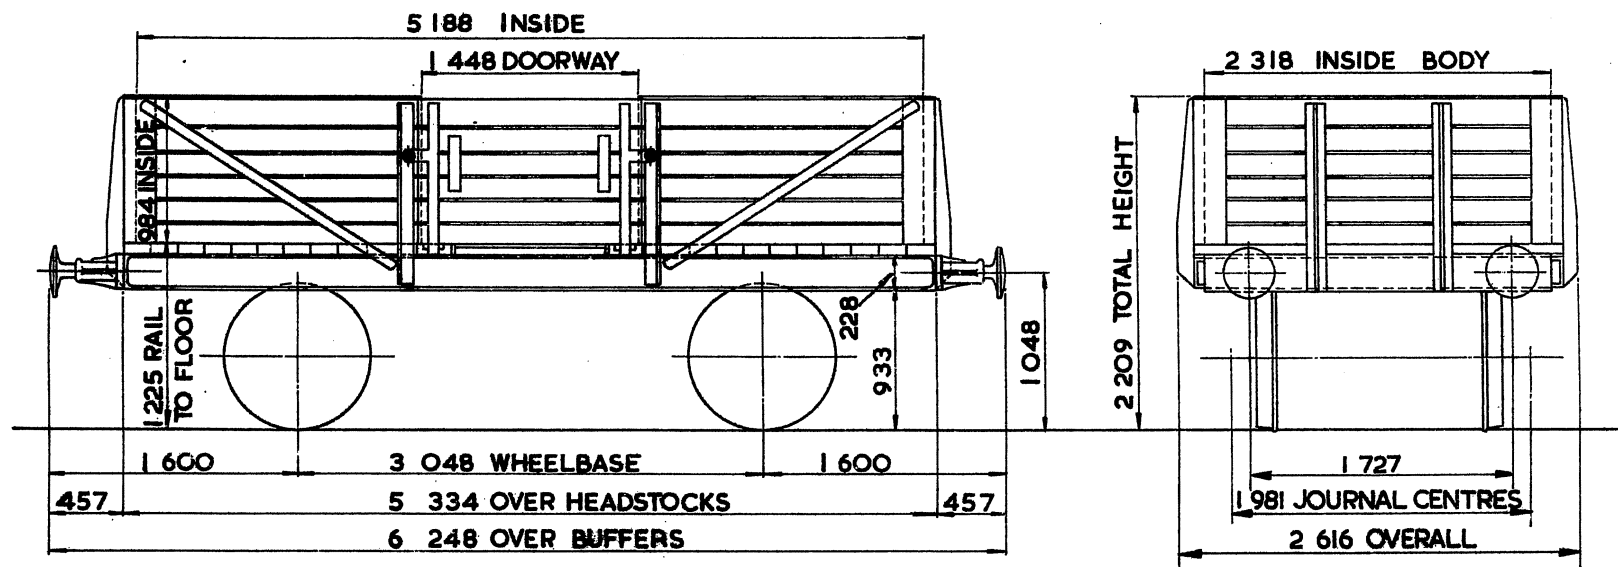

TARE- 6 900 kg.
CARRYING CAPACITY-13000 kg.
CAPACITY- 11.833 m ³
MAX. SPEED- 45 m/kh.
WHEELS- 952 DIA.
JOURNALS- 228 x 108 PLAIN BEARINGS


BUFFERS- SPINDLE 330 DIA. HEADS
COUPLINGS- INSTANTER
MIN. CURVE-21 m.
GEN. ARRGT. DRG. No.- 125977
BRAKE-VACUUM BLOCK & HAND LEVER
SUSPENSION- SHOE

Wolo B.
OH014B

LOT NUMBER
PART 2082

EXCESS LENGTH	H	M	L	E
tonnes	19	16	11	8
VB	3	3	3	3
AB				
RA	1	1	1	1
MAX. SPEED	45	45	45	45

TOPS CODE									
CARKND			AARKND			OPERATING PANEL No.			
Ø	H	V	Ø	H	V	K			7

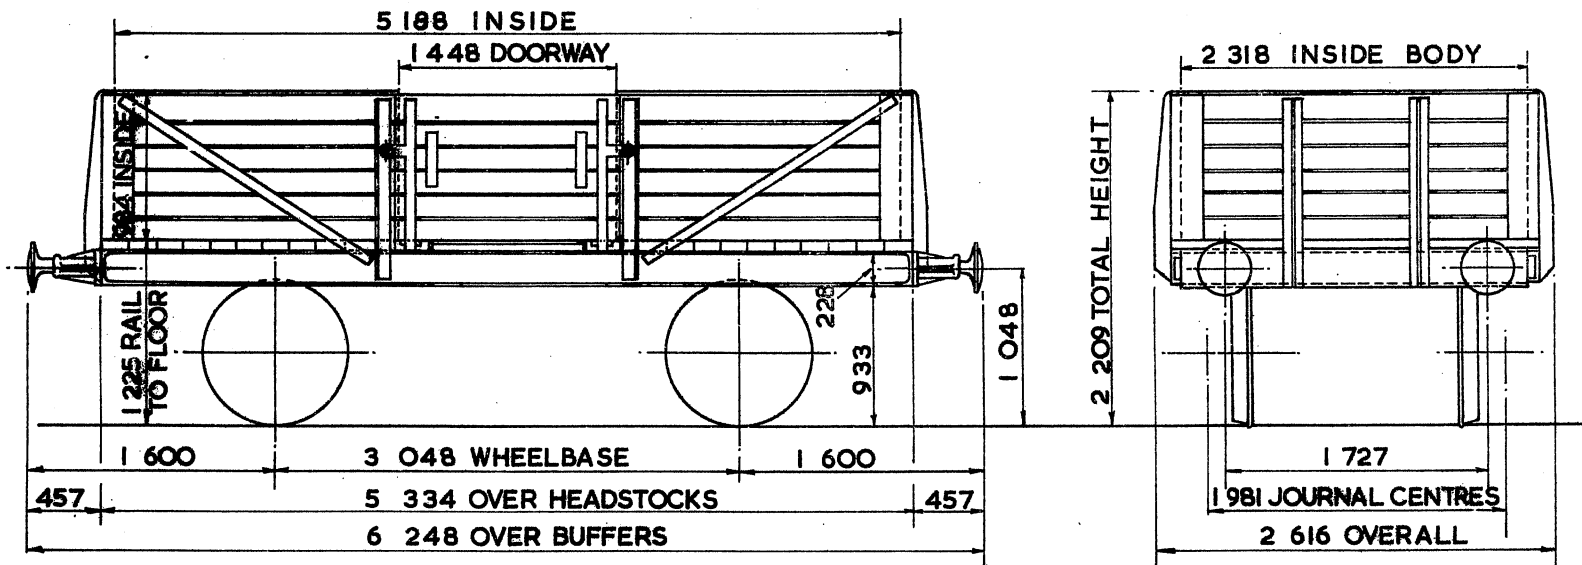

TARE - 6900 kg
CARRYING CAPACITY-13000 kg
CAPACITY- 11.833 m ³
MAX. SPEED - 45 mile/h.
WHEELS - 952 DIA.
JOURNALS-III DIA.ROLLER BEARINGS

BUFFERS - SPINDLE 330 DIA. HEADS
COUPLINGS - INSTANTER
MIN. CURVE - 21 m.
GEN. ARRGT. DRG. No. -125977
BRAKE - VACUUM BLOCK & HAND LEVER
SUSPENSION - SHOE


HIGH GOODS WAGON

PWO11A.
 ØHO15A

LOT NUMBER
PART 2153

EXCESS LENGTH	H	M	L	E
tonnes.	19	16	11	8
VB	3	3	3	3
AB				
RA	I	I	I	I
MAX. SPEED	45	45	45	45

TOPS CODE									
CARKND			AARKND			OPERATING PANEL No			
Ø	H	V	Ø	H	V	K			7

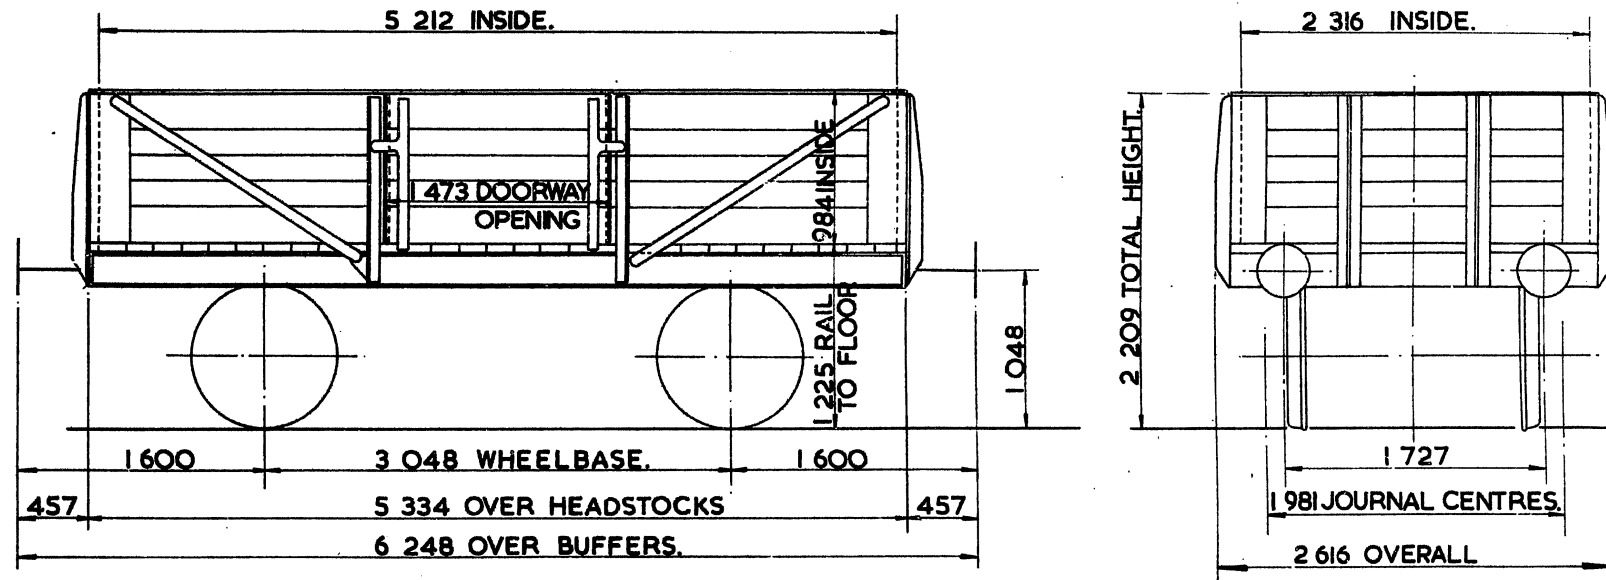

TARE -- 6600kg.
CARRYING CAPACITY--13000kg.
CAPACITY-- 11.885m³.
MAX. SPEED -- 45 mile/h.
WHEELS -- 952 DIA.
JOURNALS-- 228 x 114. PLAIN BEARINGS.

BUFFERS -- SPINDLE 330 DIA. HEADS
COUPLINGS -- INSTANTER.
MIN. CURVE -- 21m.
GEN. ARRGT. DRG. No. -- E 39480
BRAKE -- VACUUM BLOCK & HAND LEVER
SUSPENSION -- SHOE.

EX. B.R. DIAGRAM. 34.


HIGH GOODS WAGON

ØW011B.
 ØH015B

LOT NUMBER
PART 2153

EXCESS LENGTH	H	M	L	E
tonnes	19	16	11	8
VB	3	3	3	3
AB				
RA	1	1	1	1
MAX. SPEED	45	45	45	45

TOPS CODE									
CARKND			AARKND			OPERATING PANEL No.			
Ø	H	V	Ø	H	V	K			7

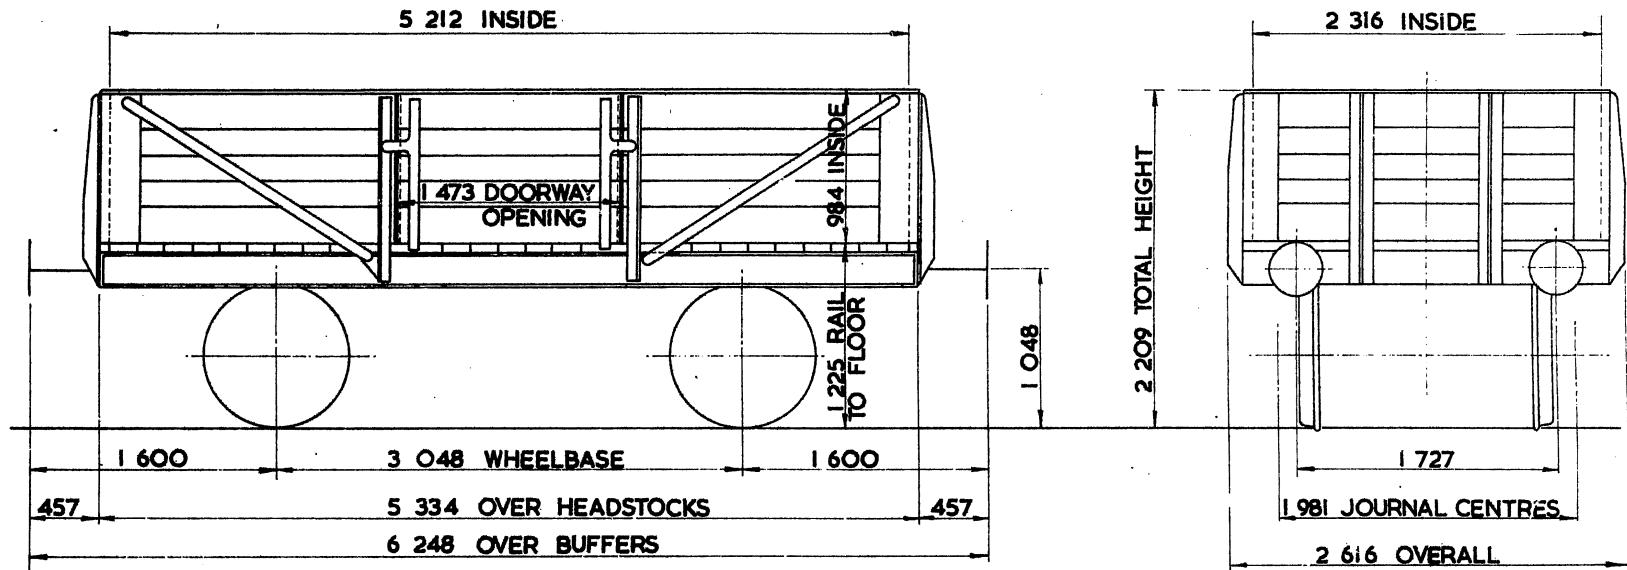

TARE – 6 600 kg
CARRYING CAPACITY – 13 000 kg
CAPACITY – 11.685 m ³
MAX. SPEED – 45 mile/h
WHEELS – 952 DIA.
JOURNALS – 111 DIA. ROLLER BEARINGS

BUFFERS – SPINDLE 330 DIA. HEADS
COUPLINGS – INSTANTER
MIN. CURVE – 21 m
GEN. ARRGT. DRG. No. – E 39480
BRAKE – VACUUM BLOCK & HAND LEVER
SUSPENSION – SHOE


HIGH GOODS WAGON

ØW012 A.
ØH016A

LOT NUMBER
PART 2315
PART 2415
PART 2462
PART 2551
PART 2723
PART 2834
PART 3026

EXCESS LENGTH	H	M	L	E
tonnes	19	16	11	8
VB	5	5	5	5
AB				
RA	1	1	1	1
MAX. SPEED	45	45	45	45

TOPS CODE									
CARKND			AARKND			OPERATING PANEL No.			
Ø	H	V	Ø	H	V	K			8

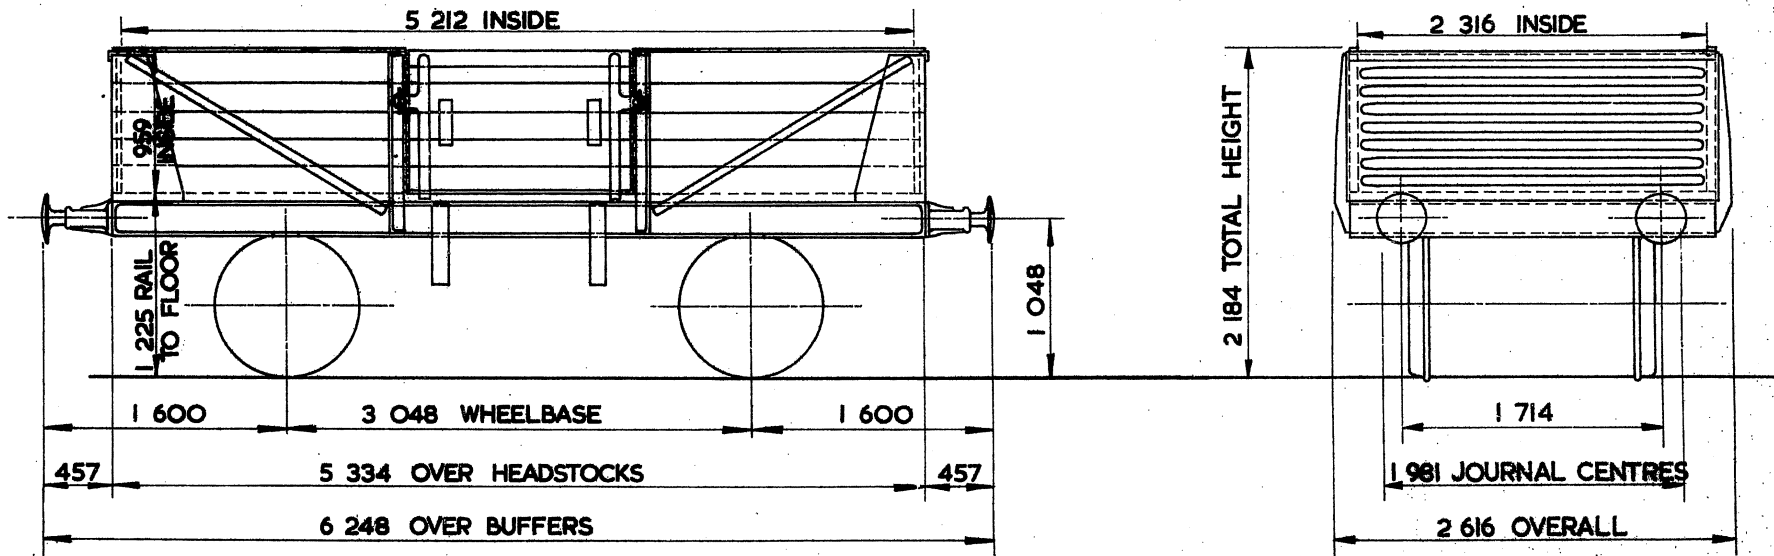

TARE - 7 ⁵⁵⁰ kg
CARRYING CAPACITY - 13 ⁰⁰⁰ kg
CAPACITY - 11.583 m ³
MAX. SPEED - 45 miles/h
WHEELS - 952 DIA
JOURNALS - 228 x 108 PLAIN BEARINGS

BUFFERS - SPINDLE 330 DIA HEADS
COUPLINGS - INSTANTER
MIN. CURVE - 21 m
GEN. ARRGT. DRG. No. - 13/4840 BODY SIDE 34299 UNDERFRAME
BRAKE - VACUUM BLOCK & HAND LEVER
SUSPENSION - SHOE

1499. Centre doorway.


HIGH GOODS WAGON

ØW012B.
 ØH016B

LOT NUMBER
PART 2315
PART 2415
PART 2462
PART 2834
PART 3026

EXCESS LENGTH	H	M	L	E
tonnes	19	16	11	8
VB	5	5	5	5
AB				
RA	1	1	1	1
MAX. SPEED	45	45	45	45

TOPS CODE									
CARKND			AARKND			OPERATING PANEL No.			
Ø	H	V	Ø	H	V	K			8

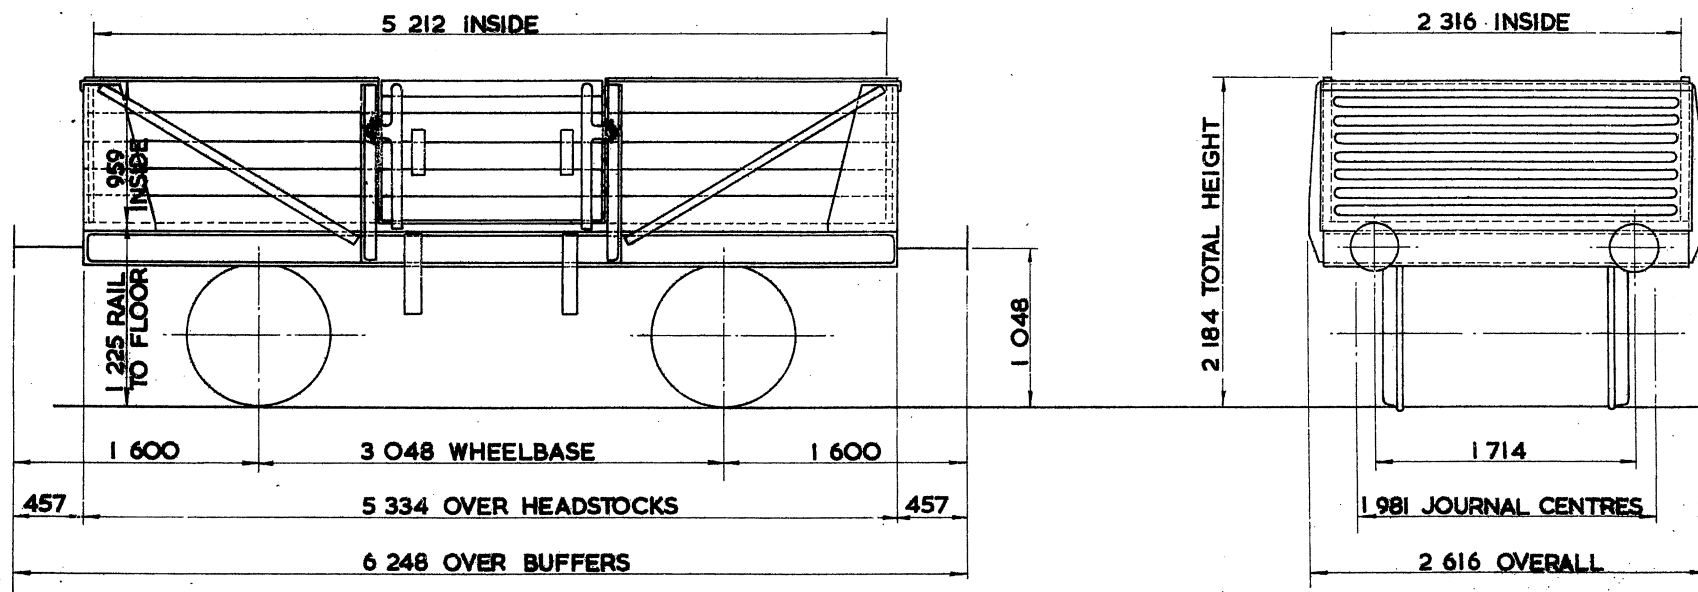

TARE - 7 550 kg
CARRYING CAPACITY - 13 000 kg
CAPACITY - 11.585 m³
MAX. SPEED - 45 mile/h
WHEELS - 952 DIA.
JOURNALS - 111 DIA. ROLLER BEARINGS

BUFFERS - SPINDLE 330 DIA. HEADS
COUPLINGS - INSTANTER
MIN. CURVE - 21 m
GEN. ARRGT. DRG. No. - 13/4840 SW/DE 34209
BRAKE - VACUUM BLOCK & HAND LEVER
SUSPENSION - SHOE

1499. Center doorway.


HIGH GOODS WAGON

W013 A.
ØHO17A

LOT NUMBER
PART 2314

EXCESS LENGTH	H	M	L	E
tonnes.	19	16	11	8
VB	5	5	5	5
AB				
RA	1	1	1	1
MAX. SPEED	45	45	45	45

TOPS CODE									
CARKND			AARKND			OPERATING PANEL No.			
Ø	H	V	Ø	H	V	K			8

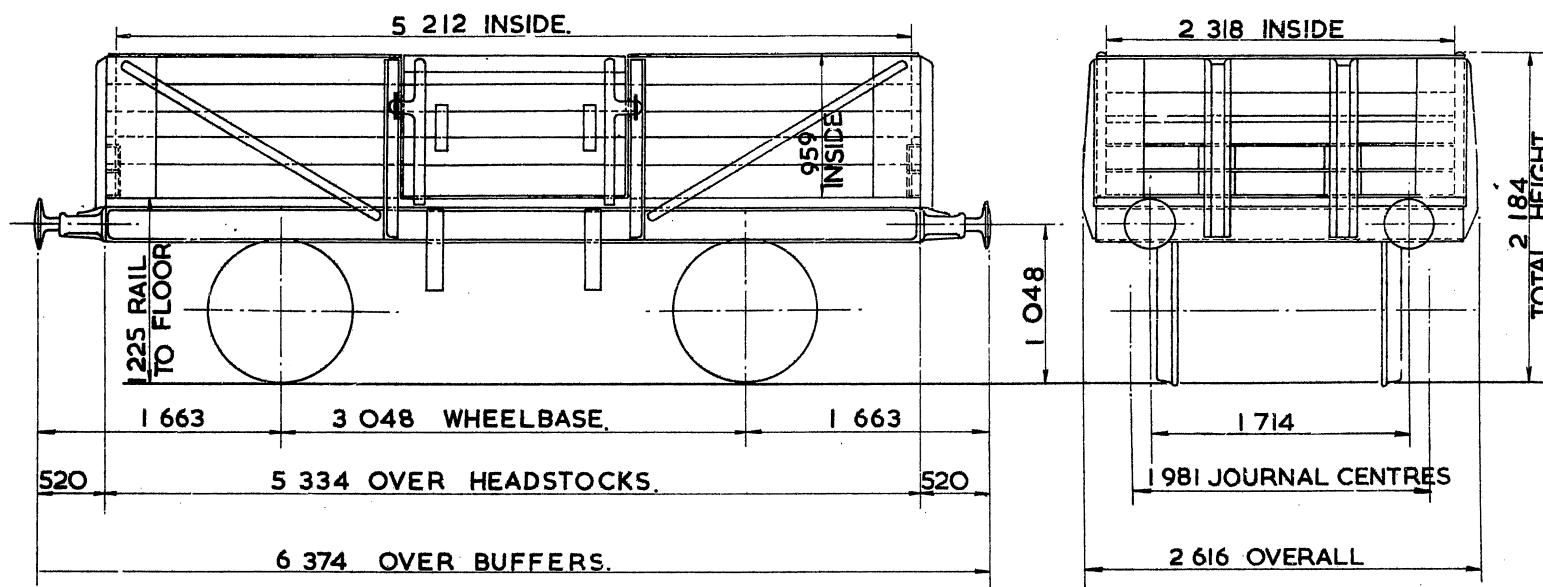

TARE - 6650kg
CARRYING CAPACITY - 13000kg
CAPACITY - 11.588m ³
MAX. SPEED - 45mile/h.
WHEELS - 952 DIA.
JOURNALS - 228 x 108 PLAIN BEARINGS.

BUFFERS - SPINDLE 330 DIA. HEADS.
COUPLINGS - B.R. SCREW.
MIN. CURVE - 21m.
GEN. ARRGT. DRG No. - DTT.313
BRAKE - VACUUM BLOCK & HAND LEVER.
SUSPENSION - SHOE.

1499. Centre doorway.


HIGH GOODS WAGON

W013B
H017B

LOT NUMBER
PART 2314

EXCESS LENGTH	H	M	L	E
tonnes	19	16	11	8
VB	5	5	5	5
AB				
RA	1	1	1	1
MAX. SPEED	45	45	45	45

TOPS CODE									
CARKND			AARKND			OPERATING PANEL No.			
Ø	H	V	Ø	H	V	K			8

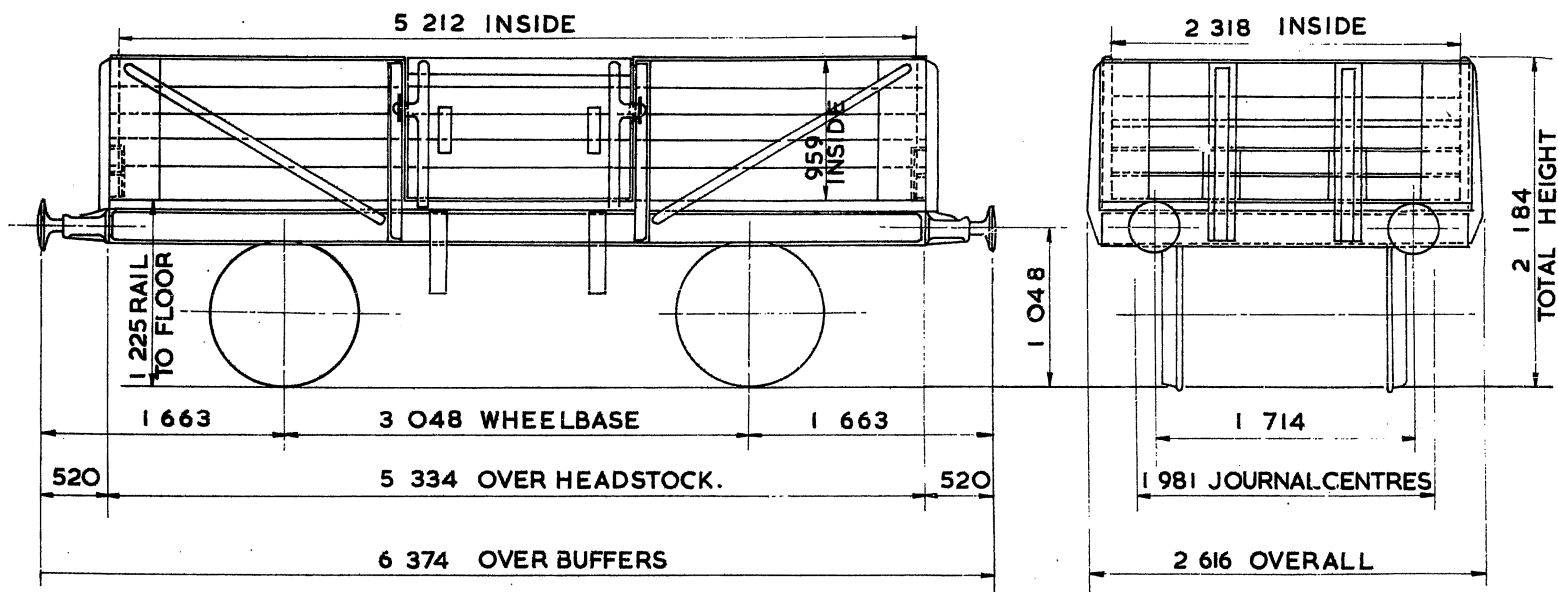

TARE —	6 650 kg
CARRING CAPACITY —	13 000 kg
CAPACITY —	11.588 m ³
MAX. SPEED —	45 mile/h
WHEELS —	952 DIA.
JOURNALS —	111 DIA. ROLLER BEARINGS.

BUFFERS —	SPINDLE 330 DIA. HEADS
COUPLINGS —	BR. SCREW.
MIN. CURVE —	21 m.
GEN. ARRGT. DRG. No. —	DTT 313
BRAKE —	VACUUM BLOCK & HAND LEVER
SUSPENSION —	SHOE

1499. Centre doorway.


HIGH GOODS WAGON

ØW014A.
ØH018A

LOT NUMBER
PART 2396
PART 2397
PART 2409
PART 2484

EXCESS LENGTH	H	M	L	E
tonnes	19	16	11	8
VB	5	5	5	5
AB				
RA	I	I	I	I
MAX SPEED	45	45	45	45

TOPS CODE									
CARKND			AARKND			OPERATING PANEL No.			
Ø	H	V	Ø	H	V	K			8

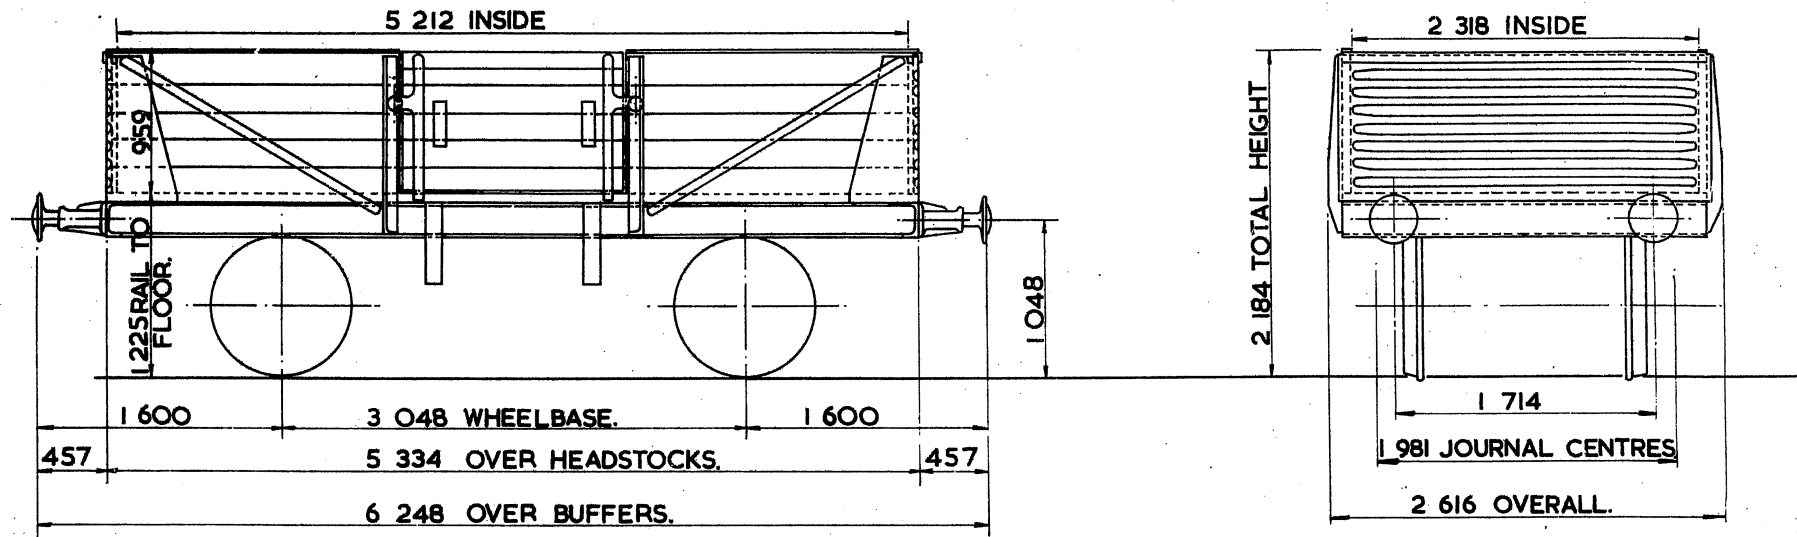

TARE - 6250kg.
CARRYING CAPACITY - 13000kg.
CAPACITY - 11588 m ³ .
MAX. SPEED - 45 mile/h.
WHEELS - 952 DIA.
JOURNALS - 228x 108 PLAIN BEARINGS.

BUFFERS - SPINDLE 330 DIA. HEADS.
COUPLINGS - B.R. SCREW
MIN. CURVE - 21m.
GEN. ARRGT. DRG. No. -- E 54274 - BODY. SW/DE 34299 - UNDERFRAME.
BRAKE - VACUUM BLOCK & HAND LEVER.
SUSPENSION - SHOE.

1499. Centre doorway.


HIGH GOODS WAGON

φW014B.
~~φH018C~~

LOT NUMBER
PART 2484
PART 2396
PART 2397
PART 2409

EXCESS LENGTH	H	M	L	E
tonnes	19	16	11	8
VB	3	3	3	3
AB				
RA	1	1	1	1
MAX. SPEED	45	45	45	45

TOPS CODE									
CARKND		AARKND		OPERATING PANEL No.					
φ	H	V	φ	H	V	K			7

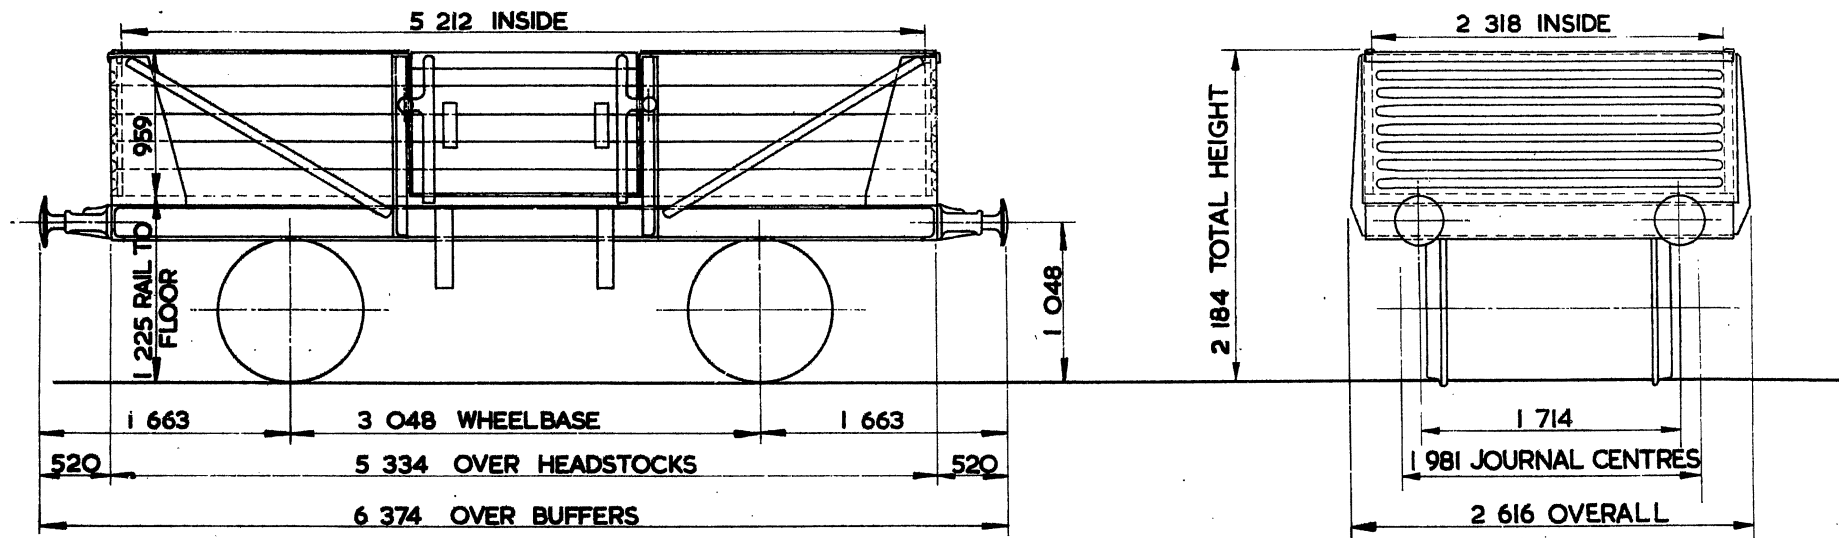

TARE -- 6 250 kg
CARRYING CAPACITY -- 13 000 kg
CAPACITY -- 11.588 m ³
MAX. SPEED -- 45 mile/h
WHEELS -- 952 DIA
JOURNALS -- 228 x 108 PLAIN BEARINGS

BUFFERS -- SPINDLE 330 DIA HEADS
COUPLINGS -- B.R. SCREW
MIN. CURVE -- 21 m
GEN. ARRGT. DRG. No. -- E 54274 BODY SW/DE 34299 UNDERFRAME
BRAKE -- VACUUM BLOCK & HAND LEVER
SUSPENSION -- SHOE

1499. Centre doorway?


HIGH GOODS WAGON

ØW014C
ØHO18D

LOT NUMBER
PART 2484
PART 2409

EXCESS LENGTH	H	M	L	E
tonnes	19	16	11	8
VB	3	3	3	3
AB				
RA	1	1	1	1
MAX. SPEED	45	45	45	45

TOPS CODE											
CARKND				AARKND				OPERATING PANEL No.			
Ø	H	V	Ø	H	V	K					7

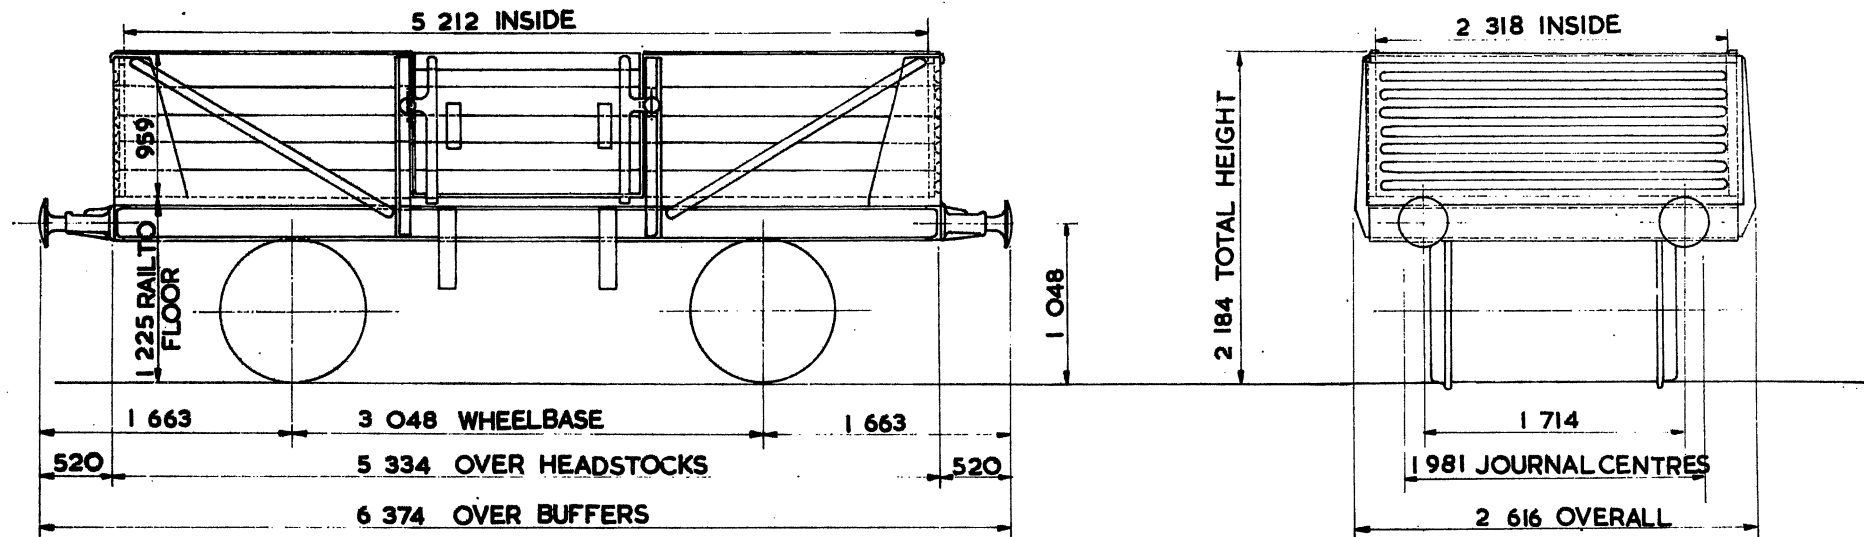

TARE -	6250Kg
CARRYING CAPACITY	13000Kg
CAPACITY	11.588m ³
MAX. SPEED -	45 mile/h
WHEELS -	952 DIA
JOURNALS -	III DIA. ROLLER BEARINGS.

BUFFERS -	SPINDLE 330 DIA HEADS
COUPLINGS -	BR. SCREW
MIN. CURVE -	21 m
GEN. ARRGT. DRG. No. -	E 54274 BODY SWDE 34299 UNDERFRAME
BRAKE -	VACUUM BLOCK & HAND LEVER
SUSPENSION -	SHOE

1499. Centre doorway.


HIGH GOODS WAGON

ØW015A.
~~ØH019A~~

LOT NUMBER
PART 2409

EXCESS LENGTH	H	M	L	E
tonnes	19	16	11	8
V B	3	3	3	3
A B				
RA	1	1	1	1
MAX. SPEED	45	45	45	45

TOPS CODE									
CARKND			AARKND			OPERATING PANEL No.			
Ø	H	V	Ø	H	V	K			7

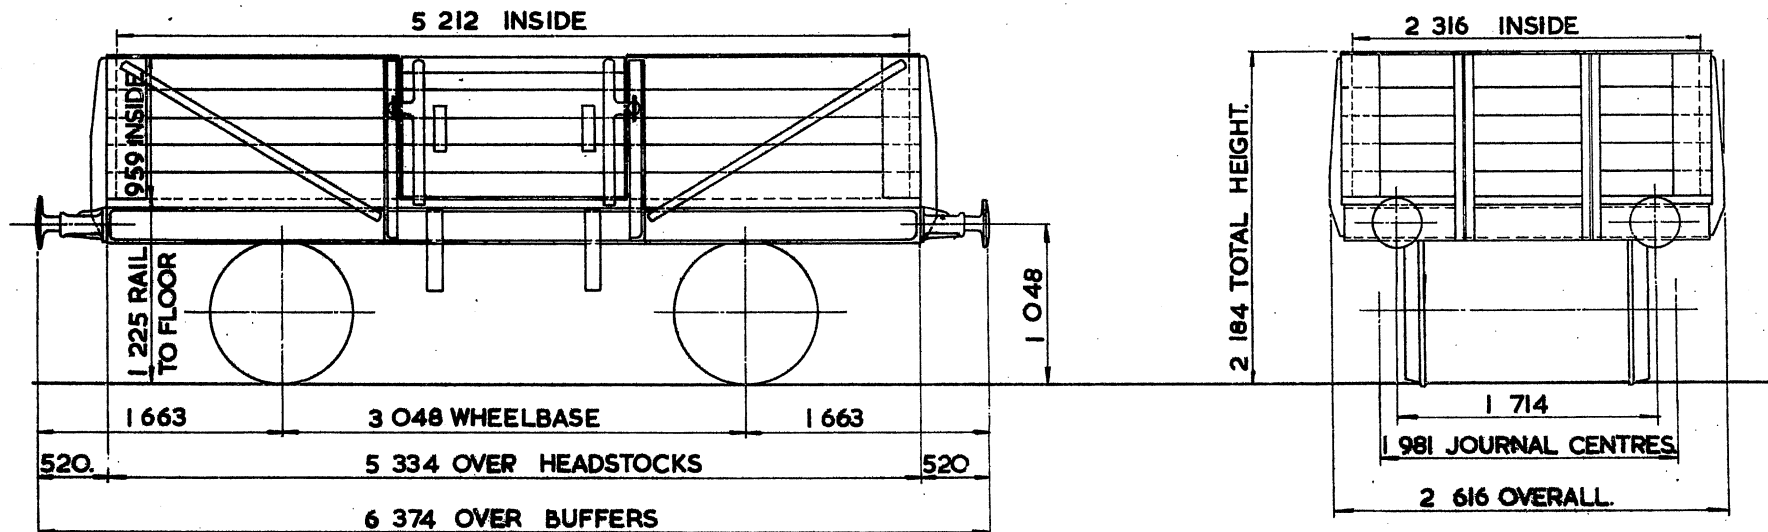

TARE — 6200 kg.
CARRYING CAPACITY—13 000 kg.
CAPACITY — 11576 m ³ .
MAX. SPEED — 45 mile/h.
WHEELS — 952 DIA.
JOURNALS—228 x 108 PLAIN BEARINGS

BUFFERS— SPINDLE - 330 DIA. HEADS
COUPLINGS— B.R. SCREW
MIN. CURVE — 21 m.
GEN. ARRGT. DRG No.— AO 1166
BRAKE—VACUUM BLOCK & HAND LEVER.
SUSPENSION— SHOE

1499 Centre doorway.


HIGH GOODS WAGON

W015 B.
~~OH019B~~

LOT NUMBER
PART 2409

EXCESS LENGTH	H	M	L	E
tonnes	19	16	11	8
VB	3	3	3	3
AB				
RA	1	1	1	1
MAX. SPEED	45	45	45	45

TOPS CODE									
CAPKND			AARKND			OPERATING PANEL No.			
Ø	H	V	Ø	H	V	K			7

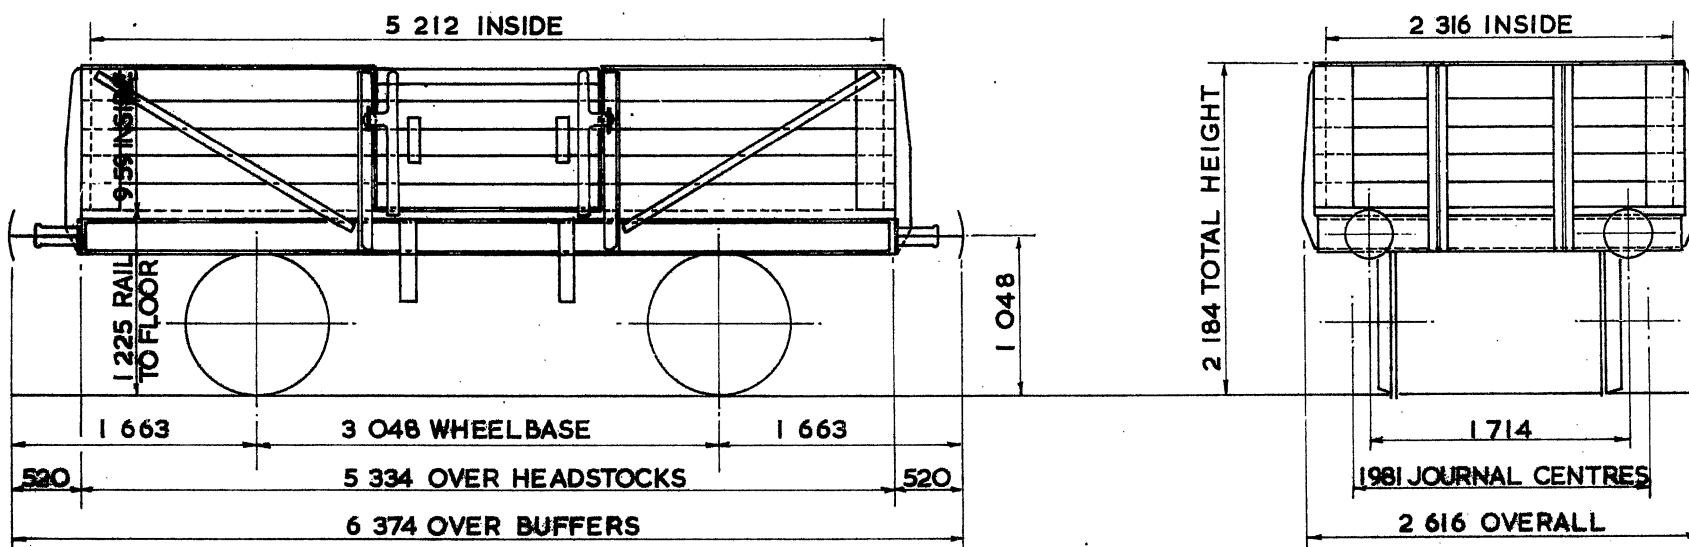

TARE - 6200 kg
CARRYING CAPACITY- 13000 kg
CAPACITY- 11.576 m³
MAX. SPEED - 45 mile/h
WHEELS - 952 DIA.
JOURNALS - 111 DIA ROLLER BEARINGS

BUFFERS - SPINDLE 330 DIA. HEADS
COUPLINGS - B. R. SCREW
MIN. CURVE - 21 m
GEN. ARRGT. DRG. No. - AQ 1166
BRAKE - VACUUM BLOCK & HAND LEVER
SUSPENSION - SHOE

1499 Centre doorway


HIGH GOODS WAGON

W015 C.
~~OH019D~~

LOT NUMBER

EXCESS LENGTH	H	M	L	E
tonnes	19	16	11	8
VB	3	3	3	3
AB				
RA	1	1	1	1
MAX. SPEED	45	45	45	45

TOPS CODE									
CARKND			AARKND			OPERATING PANEL No.			
Ø	H	V	Ø	H	V	K			7

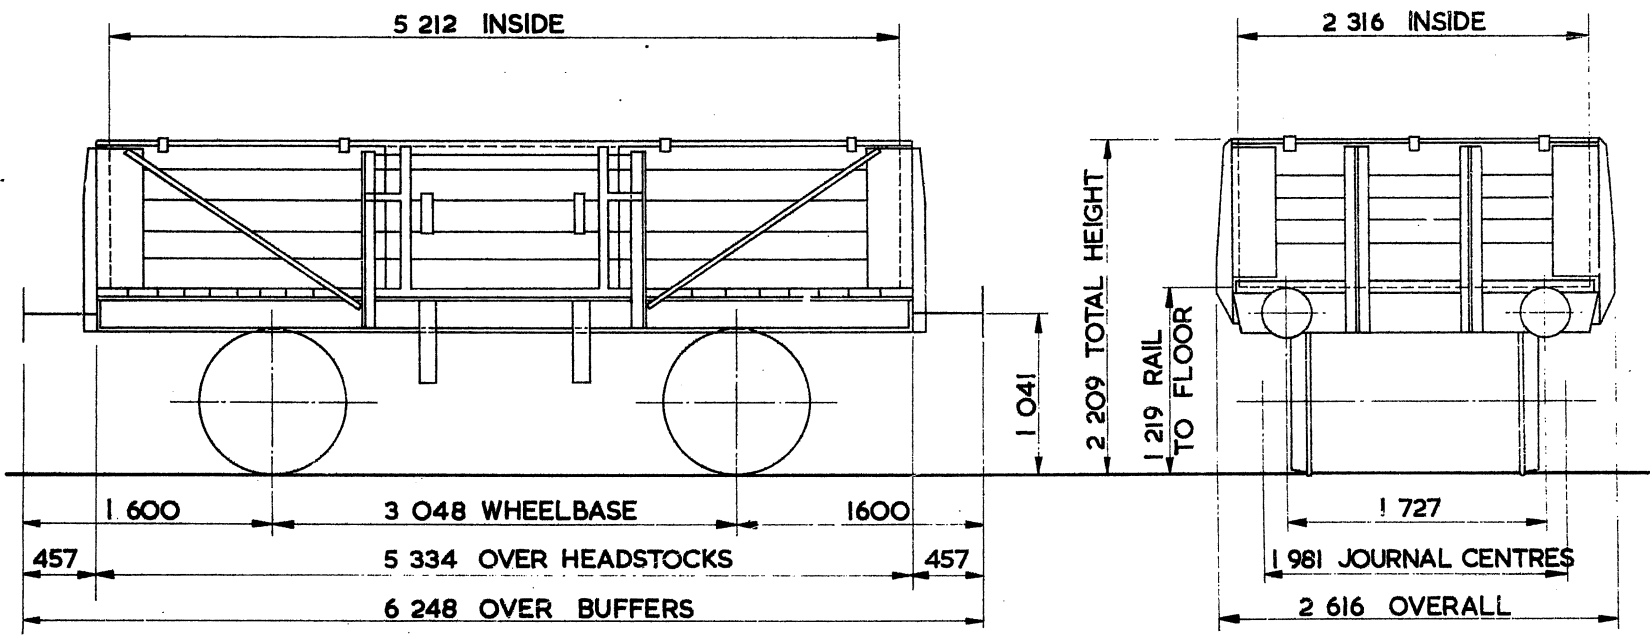

TARE	6350 kg
CARRYING CAPACITY -	13000 kg
CAPACITY -	11.957 m ³
MAX. SPEED -	45 mile/h
WHEELS	939 DIA.
JOURNALS	228x108 PLAIN BEARINGS

BUFFERS -	SPINDLE 330 DIA HEADS
COUPLINGS -	INSTANTER
MIN. CURVE -	21m
GEN. ARRG. DRG. No. -	17699N
BRAKE -	VACUUM BLOCK & HAND LEVER
SUSPENSION -	SHOE


1499. Centre doorway.

W 015 E.
 H 019 F

LOT NUMBER	
918	958
960	964
1004	1024
1025	1031
1110	1111
1119	

EXCESS LENGTH	H	M	L	E
tonnes	19	16	11	8
VB	3	3	3	3
AB				
RA	1	1	1	1
MAX. SPEED	45	45	45	45

TOPS CODE						
CARKND		AARKND		OPERATING PANEL No.		
Ø	H	V	Ø	H	V	K
						7

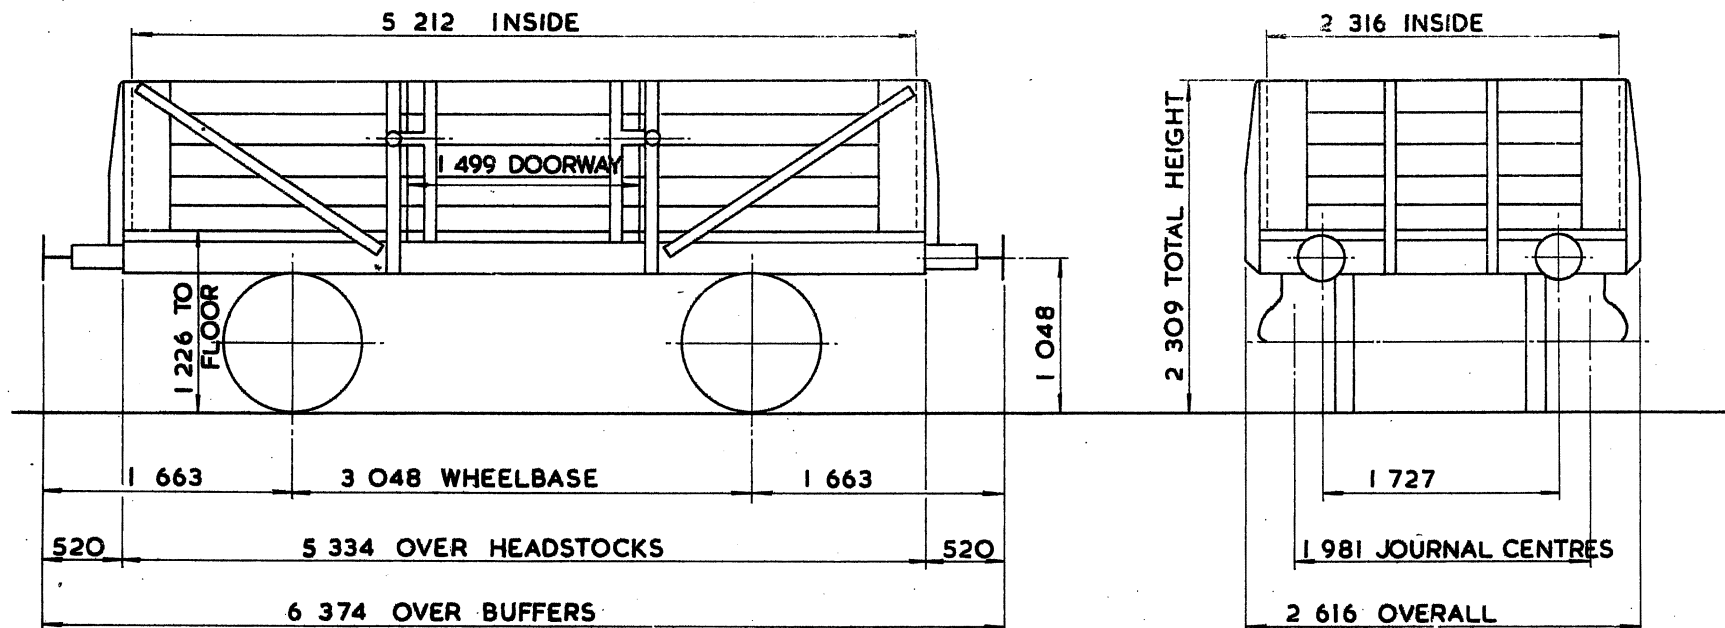

TARE - 7 000 kg
CARRYING CAPACITY - 13 000 kg
CAPACITY - 11.885 m ³
MAX. SPEED - 45 mile/h
WHEELS - 952 DIA.
JOURNALS - 228 x 108 PLAIN BEARINGS

BUFFERS - SPINDLE 330 DIA. HEADS
COUPLINGS - INSTANTER
MIN. CURVE - 21 m
GEN. ARRGT. DRG. No. - D 13 / 1960
BRAKE - VACUUM BLOCK & HAND LEVER
SUSPENSION - SHOE

1499 Centre doorway.
 1083. Inside Light.

EX LMS DIAGRAM 12 B


HIGH GOODS WAGON

W015 F.
ØH019G

LOT NUMBER

EXCESS LENGTH	H	M	L	E
tonnes	19	16	11	8
VB	3	3	3	3
AB				
RA	1	1	1	1
MAX. SPEED	45	45	45	45

TOPS CODE									
CARKND		AARKND		RATING		PANEL			
Ø	H	V	Ø	H	V	K			7

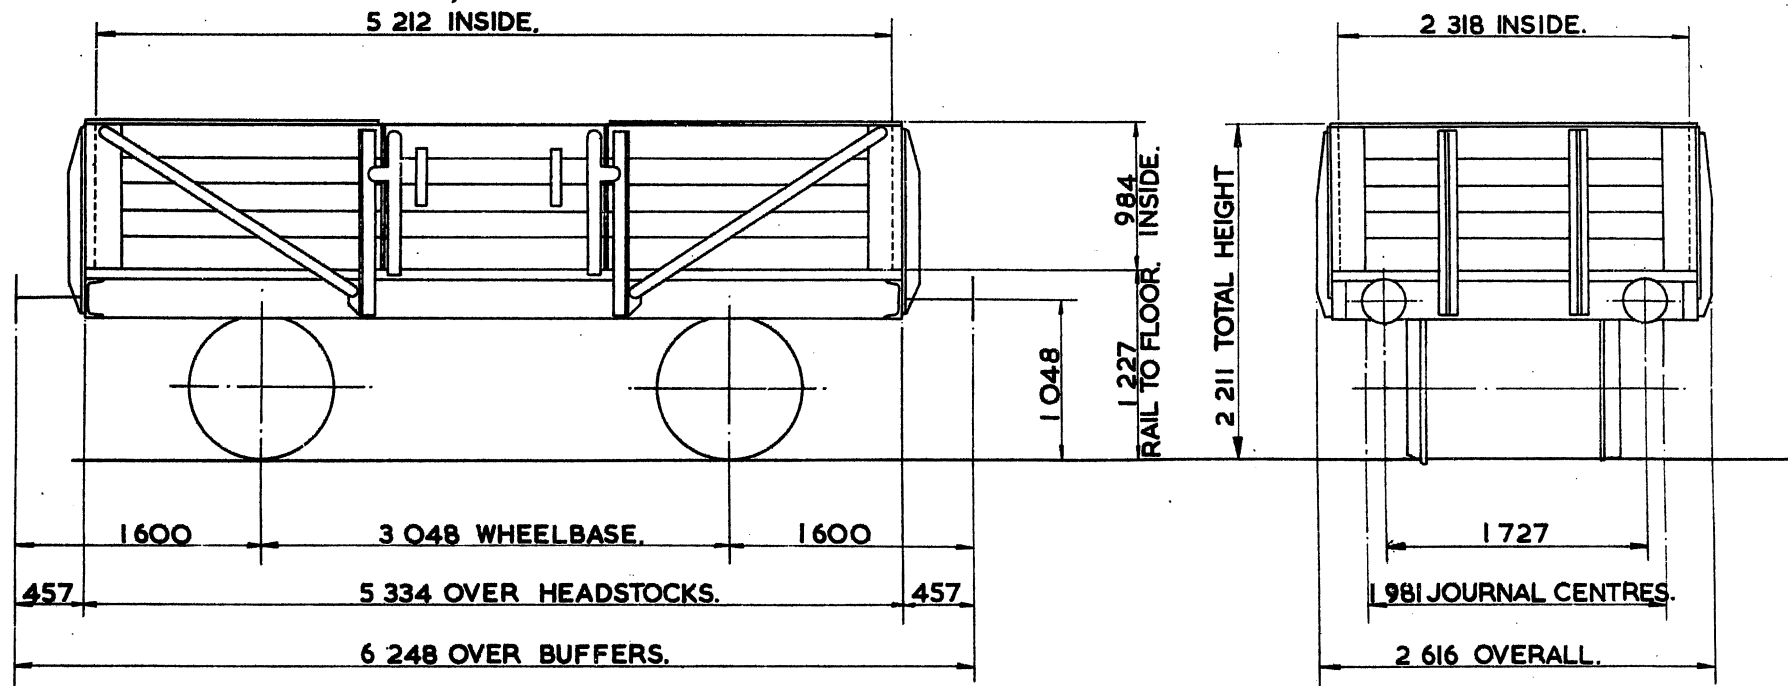

TARE - 6550kg.
CARRYING CAPACITY - 13000kg.
CAPACITY - 11.888 m ³
MAX. SPEED - 45 mile/h.
WHEELS - 952 DIA.
JOURNALS - 228 x 108 PLAIN BEARINGS.

BUFFERS - SPINDLE 330 DIA HEADS.
COUPLINGS - INSTANTER.
MIN. CURVE - 21m.
GEN. ARRGT. DRG. No. - E.39480
BRAKE - VACUUM BLOCK & HAND LEVER.
SUSPENSION - SHOE.


1499 Centre doorway.

0 W 015 G
0 H 019 H

LOT NUMBER

EXCESS LENGTH	H	M	L	E
TONS	19	16	11	8
VB	3	3	3	3
AB				
RA	1	1	1	1
MAX. SPEED	45	45	45	45

TOPS CODE									
CARKND			AARKND			OPERATING PANEL No.			
Ø	H	V	Ø	H	V	K			7

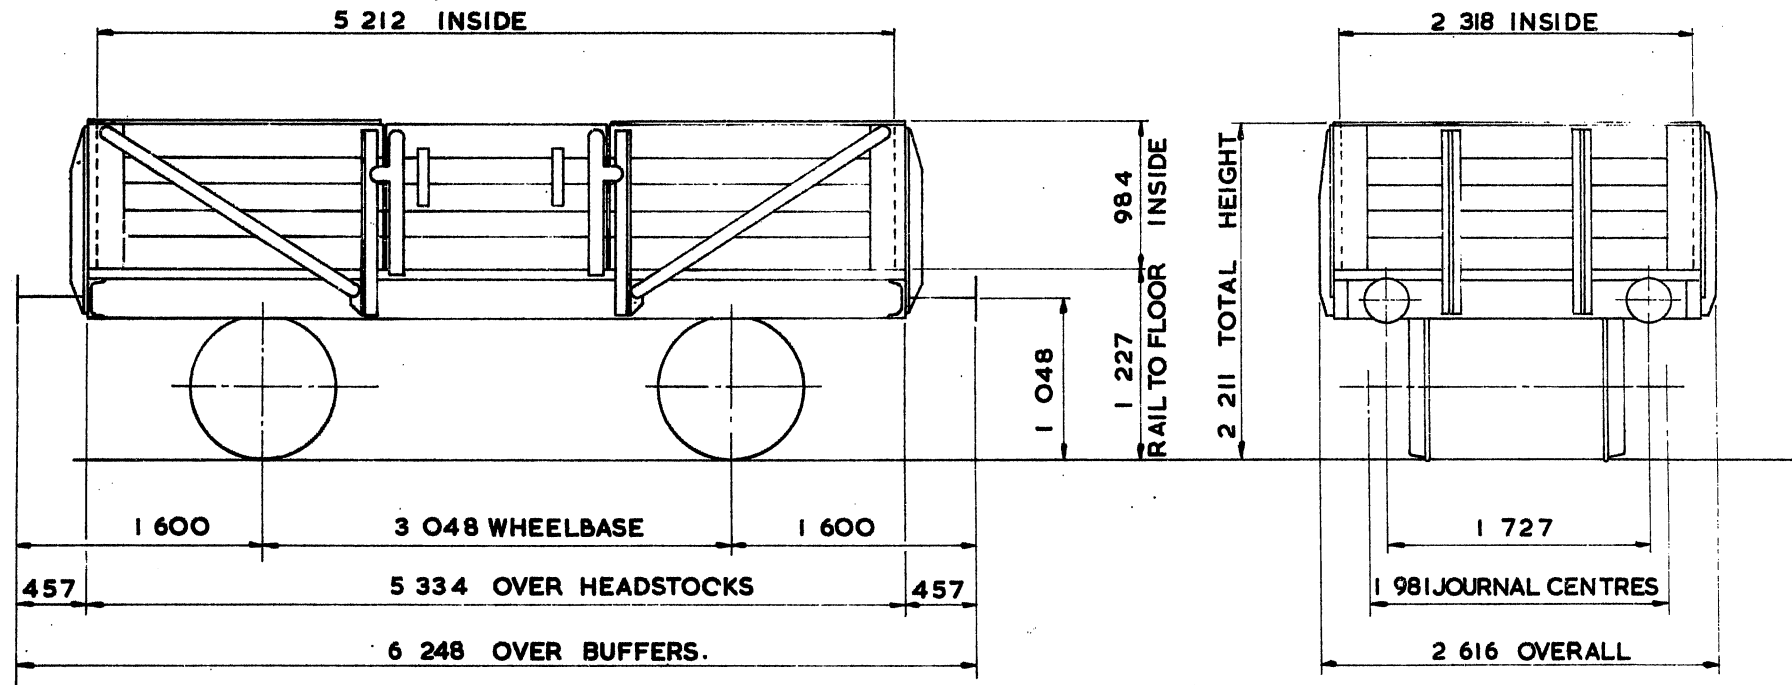

TARE -	6 550 kg
CARRYING CAPACITY -	13 000 kg
CAPACITY -	11.888 m ³
MAX. SPEED -	45 mile/h
WHEELS -	952 DIA.
JOURNALS -	III DIA. ROLLER BEARINGS.

BUFFERS -	SPINDLE 330 DIA. HEADS.
COUPLINGS -	INSTANTER
MIN. CURVE -	21 m
GEN. ARRG. DRG. No. -	E 39480
BRAKE -	VACUUM BLOCK & HAND LEVER
SUSPENSION -	SHOE

1499. Centre doorway.


HIGH GOODS WAGON

ΦW 015 H.
~~ΦH 019 J~~

LOT NUMBER

EXCESS LENGTH	H	M	L	E
tonnes	19	16	11	8
VB	3	3	3	3
AB				
RA	1	1	1	1
MAX. SPEED	45	45	45	45

TOPS CODE									
CARKND			AARKND			OPERATING PANEL No.			
Φ	H	V	Φ	H	V	K			7

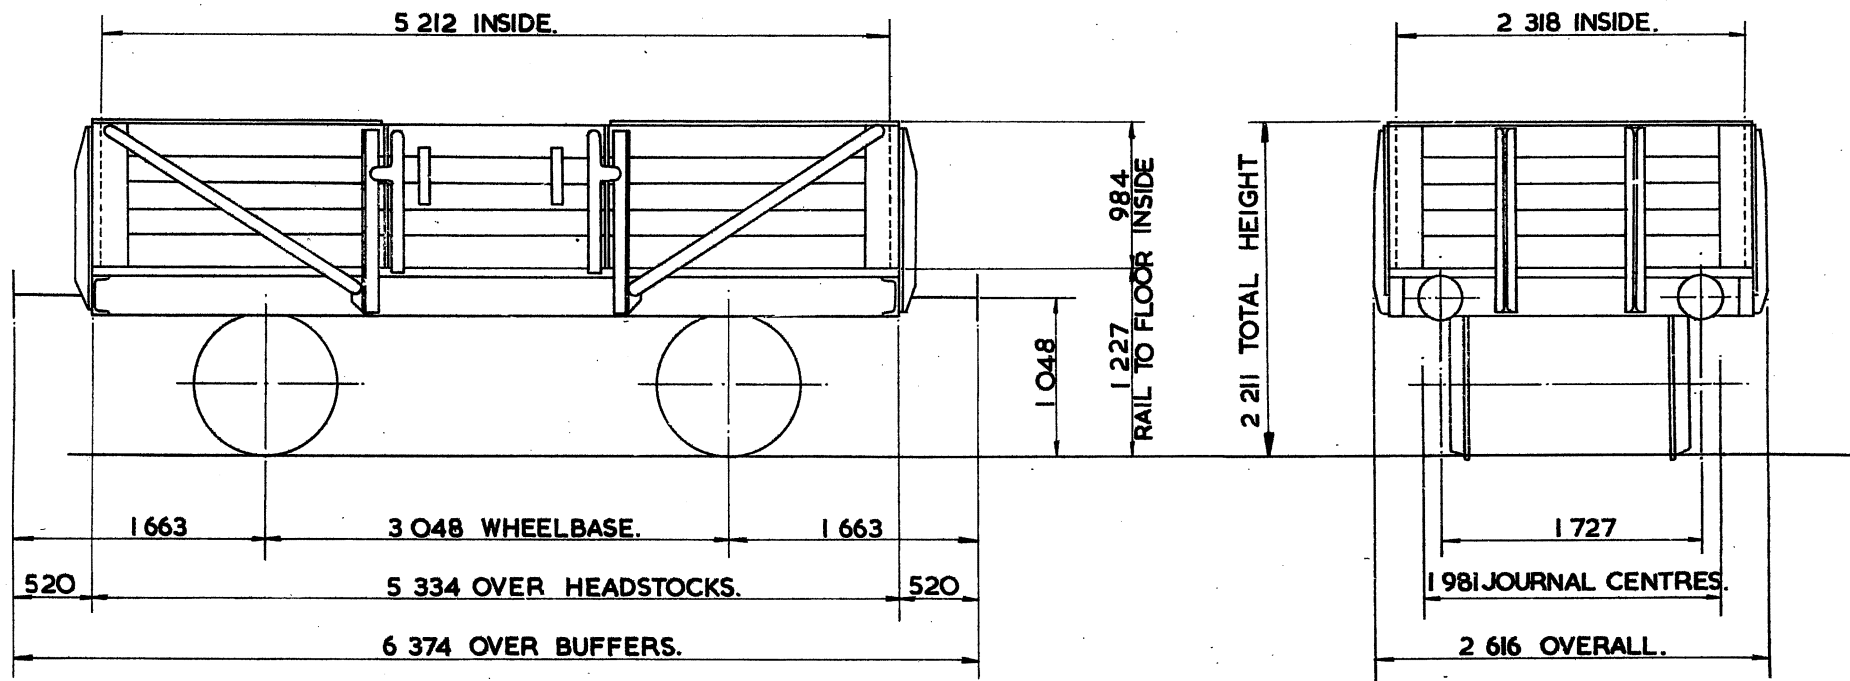

TARE -- 8 000 kg
CARRYING CAPACITY -- 13 000 kg
CAPACITY -- 11.888 m ³
MAX. SPEED -- 45 mile/h.
WHEELS -- 952 DIA.
JOURNALS -- 228 x 108 PLAIN BEARINGS

BUFFERS -- SPINDLE 330 DIA HEADS
COUPLINGS -- B.R. SCREW.
MIN. CURVE -- 21m.
GEN. ARRGT. DRG. No. -- E 31205.
BRAKE -- VACUUM BLOCK & HAND LEVER
SUSPENSION -- SHOE.


11/99. Centre doorway

Ø W 015 J.
~~Ø H 019 K~~

LOT NUMBER
784
785
788

EXCESS LENGTH	H	M	L	E
tonnes	19	16	11	8
VB	5	5	5	5
AB				
RA	1	1	1	1
MAX. SPEED	45	45	45	45

TOPS CODE									
CARKND			AARKND			OPERATING PANEL No.			
Ø	H	V	Ø	H	V	K			8

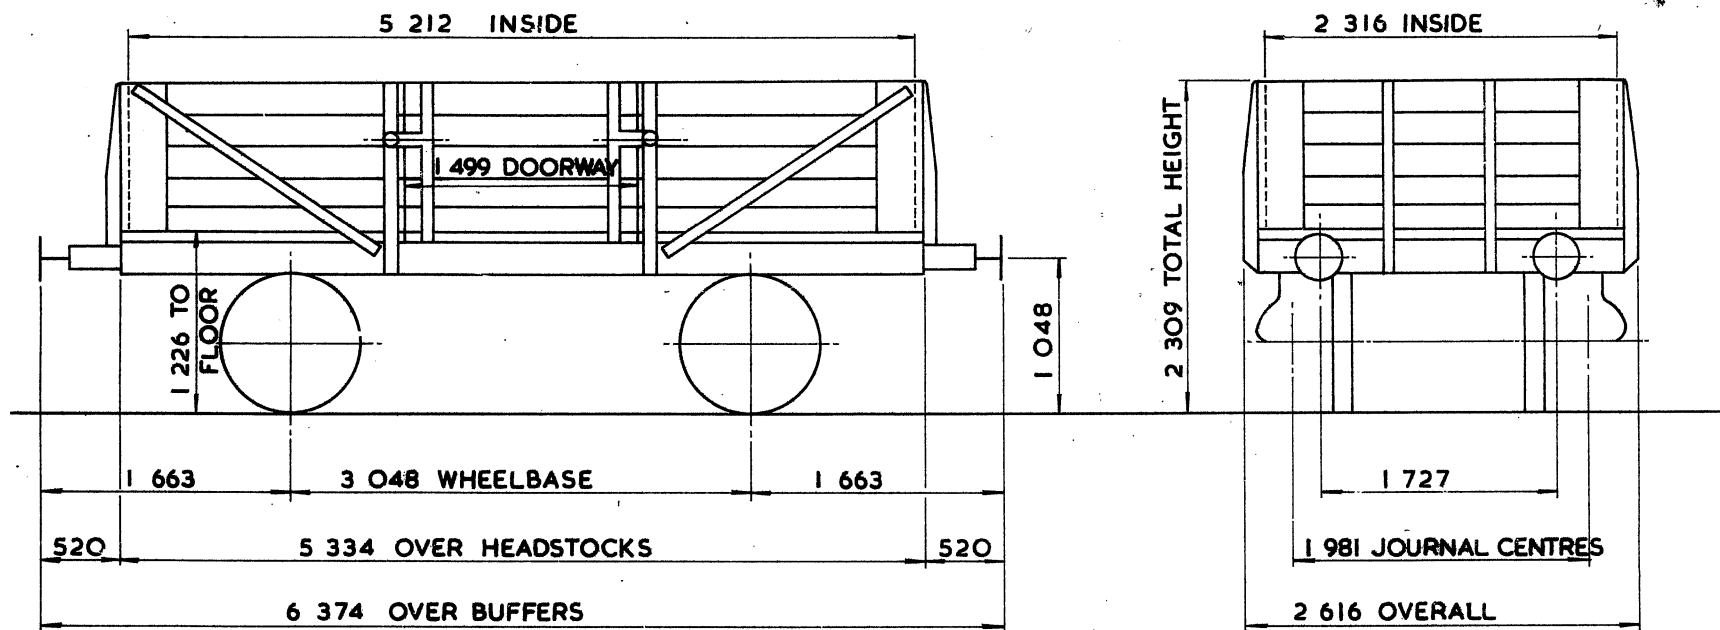

TARE - 7 000 kg
CARRYING CAPACITY - 13 000 kg
CAPACITY - 11 .885 m ³
MAX. SPEED - 45 mile/h
WHEELS - 952 DIA.
JOURNALS - 228x 108 PLAIN BEARINGS

BUFFERS - SPINDLE 330 DIA. HEADS
COUPLINGS - INSTANTER
MIN. CURVE - 21 m
GEN. ARRGT. DRG. No. - D13/1960
BRAKE - VACUUM BLOCK & HAND LEVER
SUSPENSION - SHOE

1083. Inside Length.


HIGH GOODS WAGON

ØW015K

LOT NUMBER

EXCESS LENGTH	H	M	L	E
tonnes	19	16	11	8
VB	5	5	5	5
AB				
RA	1	1	1	1
MAX SPEED	45	45	45	45

TOPS CODE									
CARKND			AARKND			OPERATING PANEL No.			
Ø	W	V	Ø	W	V	K			8

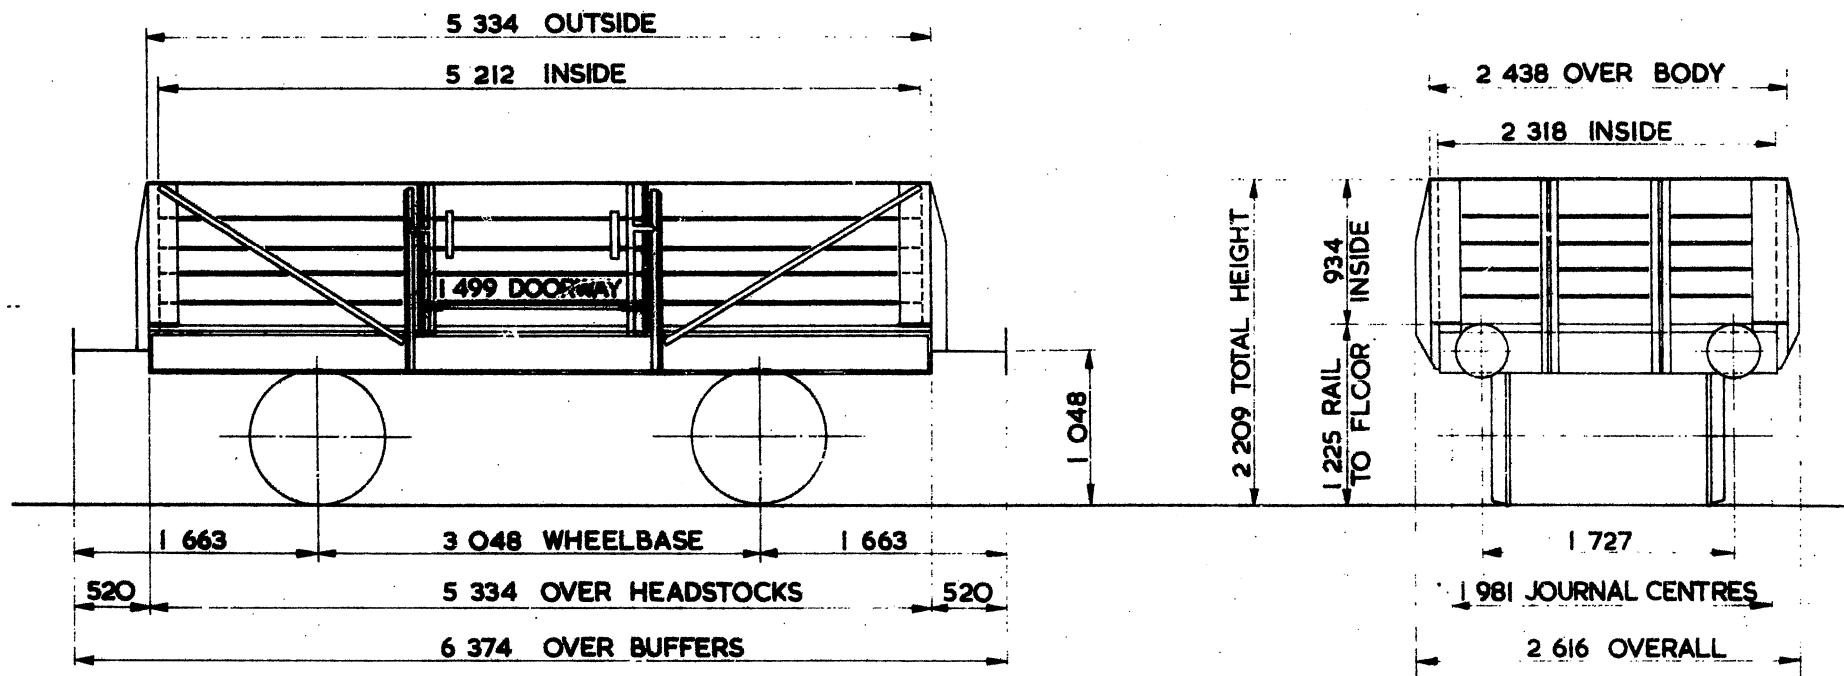

TARE	7 000 kg
CARRYING CAPACITY-	13 000 kg
CAPACITY-	11.885 m ³
MAX. SPEED	45 mile/h
WHEELS	952 DIA.
JOURNALS	228x108 PLAIN BEARINGS


BUFFERS	SPINDLE 330 DIA. HEADS
COUPLINGS	B.R. SCREW
MIN CURVE	21 m
GEN. ARRGT. DRG. No.	12088N, 14927D
BRAKE-	VACUUM BLOCK & HAND LEVER
SUSPENSION-	SHOE

W016 A.
HO20B

LOT NUMBER

EXCESS LENGTH	H	M	L	E
tonnes	19	16	11	8
VB	3	3	3	3
AB				
RA	1	1	1	1
MAX. SPEED	45	45	45	45

TOPS CODE									
CARKND		AARKND		OPERATING PANEL No					
Ø	H	V	Ø	H	V	K			7

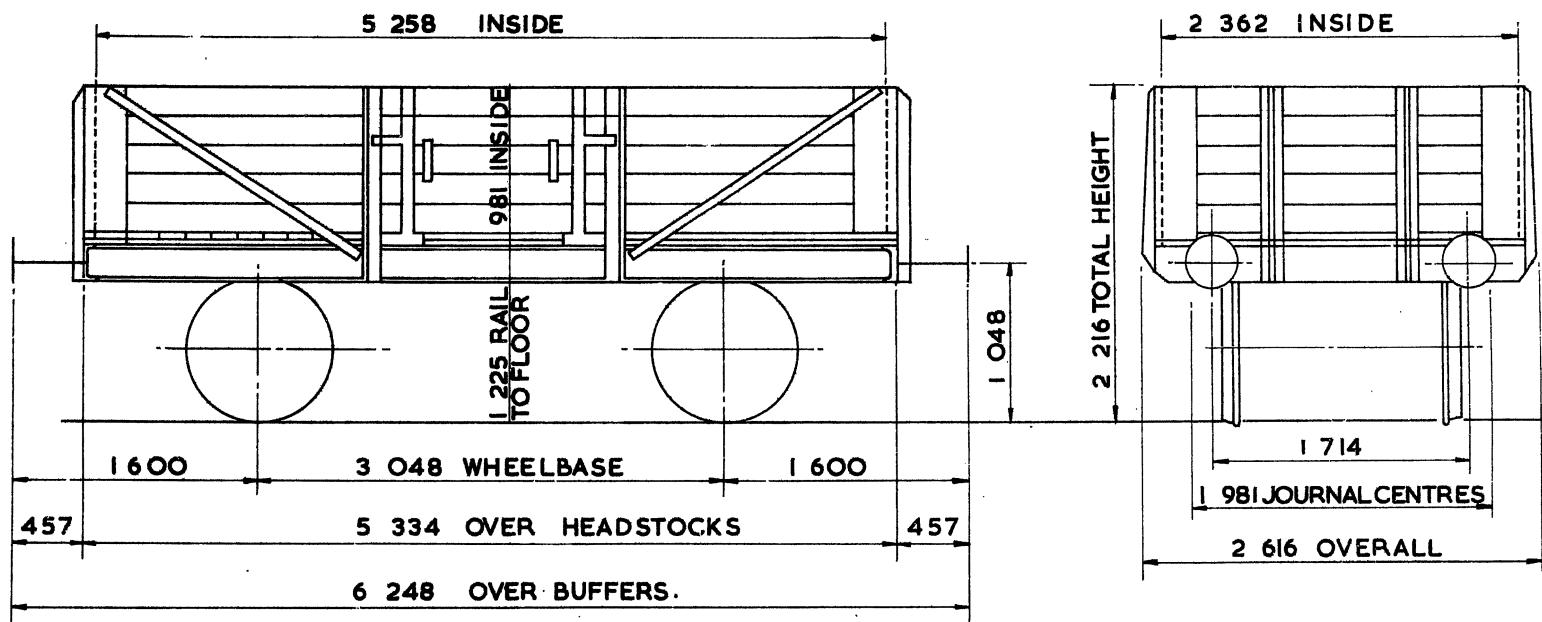

TARE –	6550kg
CARRYING CAPACITY-	13000kg
CAPACITY-	12.183m ³
MAX. SPEED –	45 mile/h
WHEELS –	952 DIA.
JOURNALS –	111 DIA. ROLLER BEARINGS.

BUFFERS –	SPINDLE 330 DIA. HEADS.
COUPLINGS –	INSTANTER
MIN. CURVE –	21m
GEN. ARRGT. DRG. No.	Ø13/3496.E3427/AMD 2
BRAKE –	VACUUM BLOCK&HAND LEVER
SUSPENSION –	SHOE

1499. Centre doorway.

HIGH GOODS WAGON


ΦW016C.
~~ΦH020D~~

LOT NUMBER
PART 1322

EXCESS LENGTH	H	M	L	E
tonnes	19	16	11	8
VB	3	3	3	3
AB				
RA	1	1	1	1
MAX. SPEED	45	45	45	45

TOPS CODE											
CARKND				AARKND				OPERATING PANEL No.			
Φ	H	V	Φ	H	V	K		E	W	P	

7

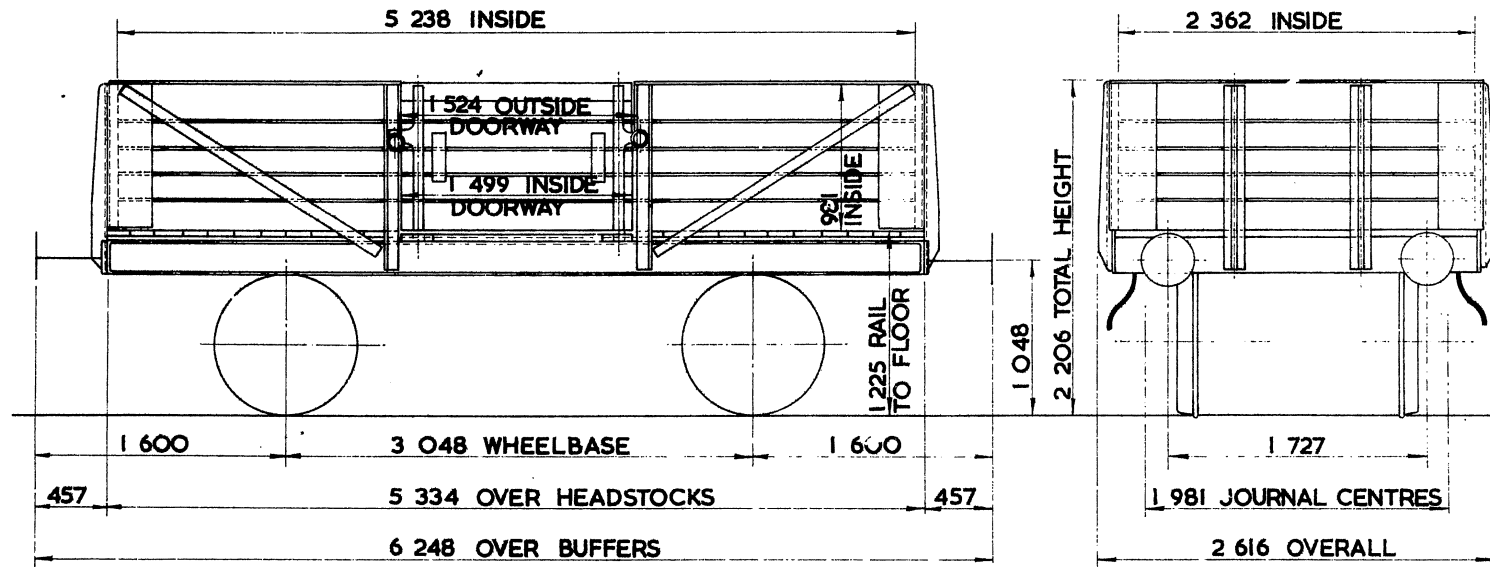

TARE – 6 400 kg
CARRYING CAPACITY – 13 000 kg
CAPACITY – 12.162 m ³
MAX. SPEED – 45 mile/h
WHEELS – 952 DIA.
JOURNALS – 111 DIA. ROLLER BEARINGS

BUFFERS – SPINDLE 330 DIA. HEADS
COUPLINGS – INSTANTER
MIN. CURVE – 21 m
GEN. ARRGT. DRG. No. – 13/3364
BRAKE – VACUUM BLOCK & HAND LEVER
SUSPENSION – SHOE


HIGH GOODS WAGON

ØW017C.
~~ØH021C~~

LOT NUMBER
PART 1493

EXCESS LENGTH	H	M	L	E
tonnes	19	16	11	8
VB	3	3	3	3
AB				
RA	1	1	1	1
MAX. SPEED	45	45	45	45

TOPS CODE									
CARKND			AARKND			OPERATING PANEL No.			
Ø	H	V	Ø	H	V	K			7

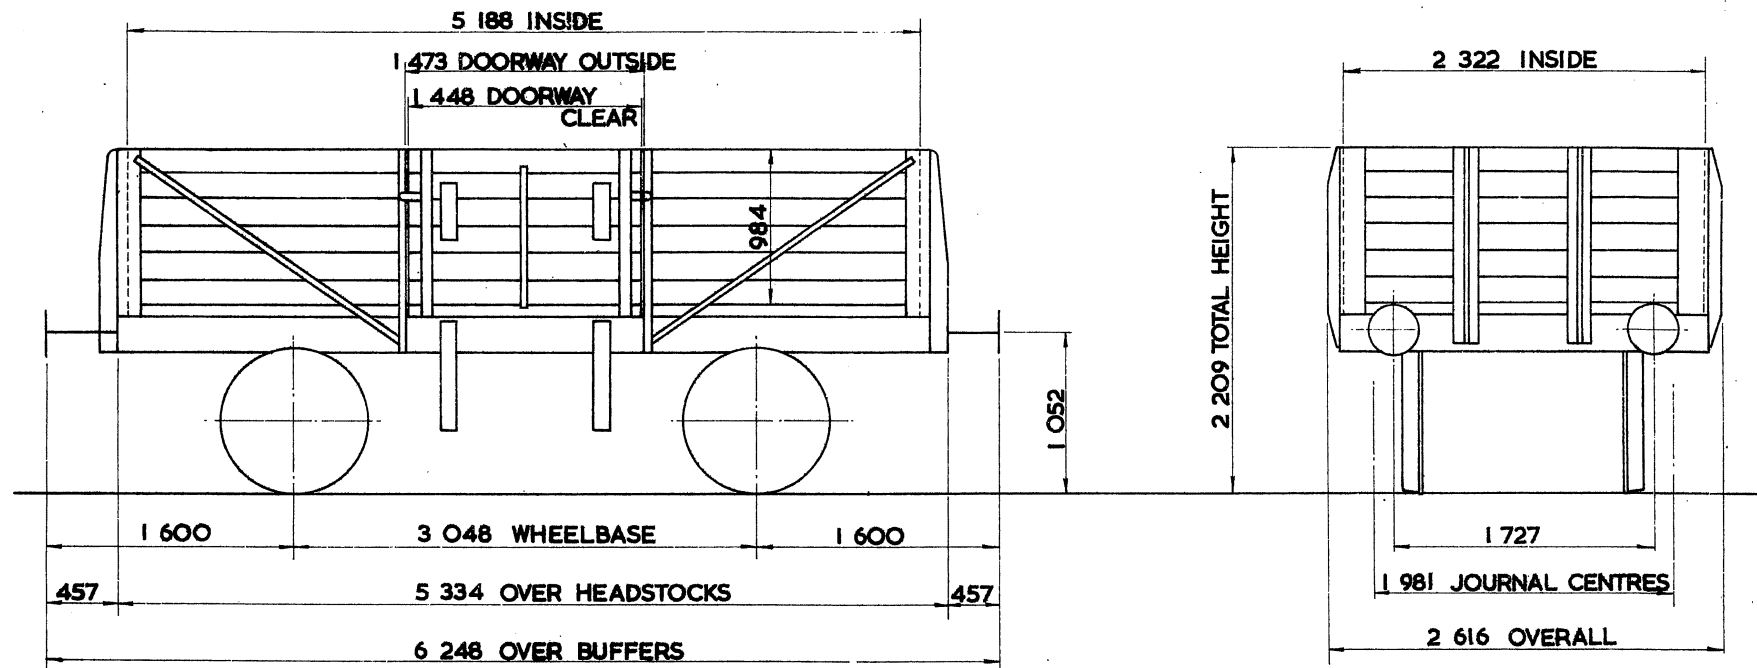

TARE — 6 900 kg
CARRYING CAPACITY — 13 000 kg
CAPACITY — 11.787 m ³
MAX. SPEED — 45 mile/h
WHEELS — 952 DIA.
JOURNALS — 111 DIA. ROLLER BEARINGS

BUFFERS — SPINDLE 330 DIA. HEADS
COUPLINGS — INSTANTER
MIN. CURVE — 21m
GEN. ARRGT. DRG. No. —
BRAKE — VACUUM BLOCK & HAND LEVER
SUSPENSION — SHOE


1225. Rail to floor.

W018A.
 OH 022A

LOT NUMBER

EXCESS LENGTH	H	M	L	E
tonnes	19	16	11	8
VB	3	3	3	3
AB				
RA	1	1	1	1
MAX. SPEED	45	45	45	45

TOPS CODE									
CARKND			AARKND			OPERATING PANEL No.			
Ø	H	V	Ø	H	V	K			7

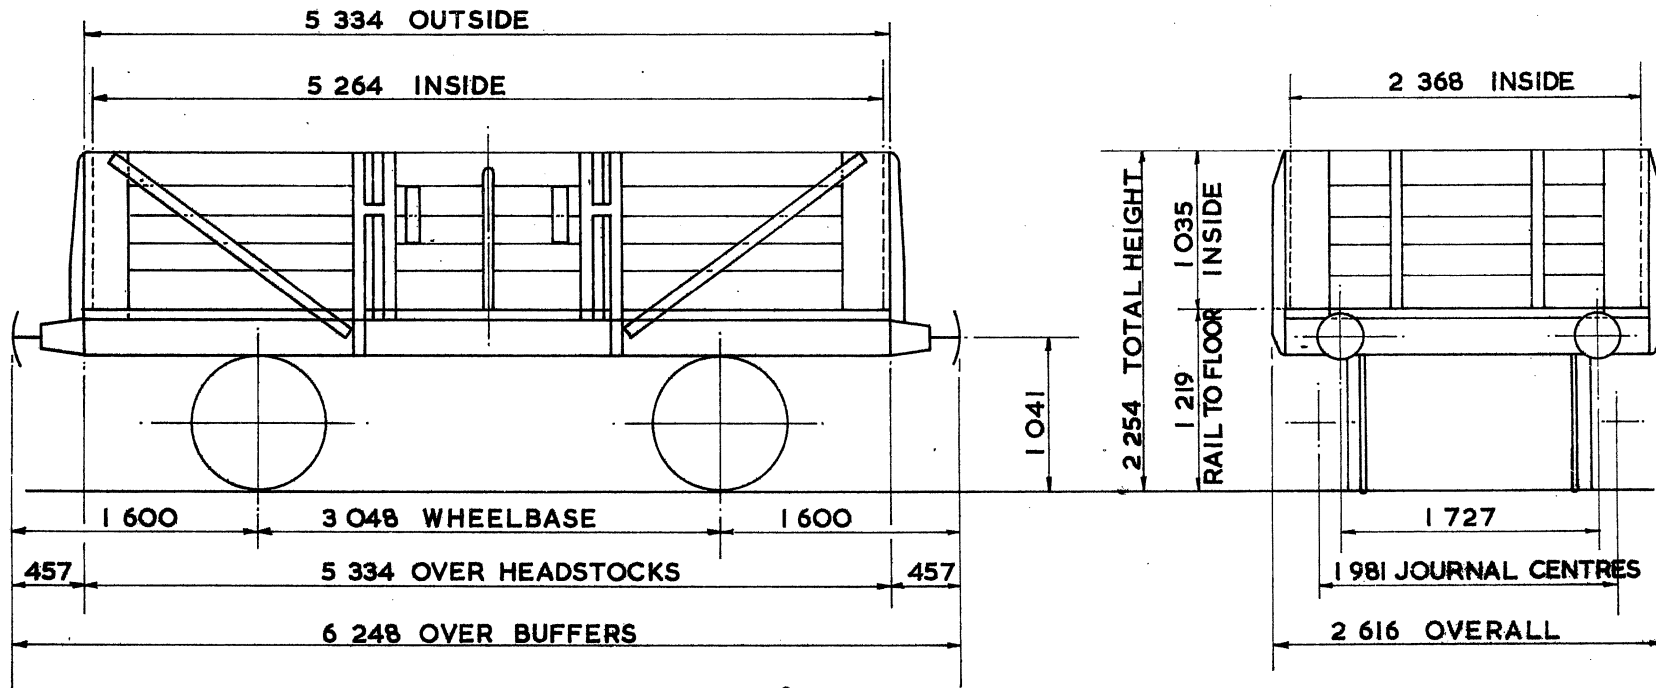

TARE - 6 450 kg
CARRYING CAPACITY - 13 000 kg
CAPACITY - 12.827 m³
MAX. SPEED - 45 mile/h
WHEELS - 939 DIA.
JOURNALS - 228 x 108 PLAIN BEARINGS

BUFFERS - SPINDLE 330 DIA. HEADS
COUPLINGS - INSTANTER
MIN. CURVE - 21 m
GEN. ARRGT. DRG. No. - 16754D-16615D-16705D
BRAKE - VACUUM BLOCK & HAND LEVER
SUSPENSION - SMOE

1499 Centre doorway


HIGH GOODS WAGON

W018 B.
~~OH022B~~

LOT NUMBER

EXCESS LENGTH	H	M	L	E
tonnes	19	16	11	8
VB	3	3	3	3
AB				
RA	1	1	1	1
MAX. SPEED	45	45	45	45

TOPS CODE									
CARKND			AARKND			OPERATING PANEL No.			
Ø	H	V	Ø	H	V	K			7

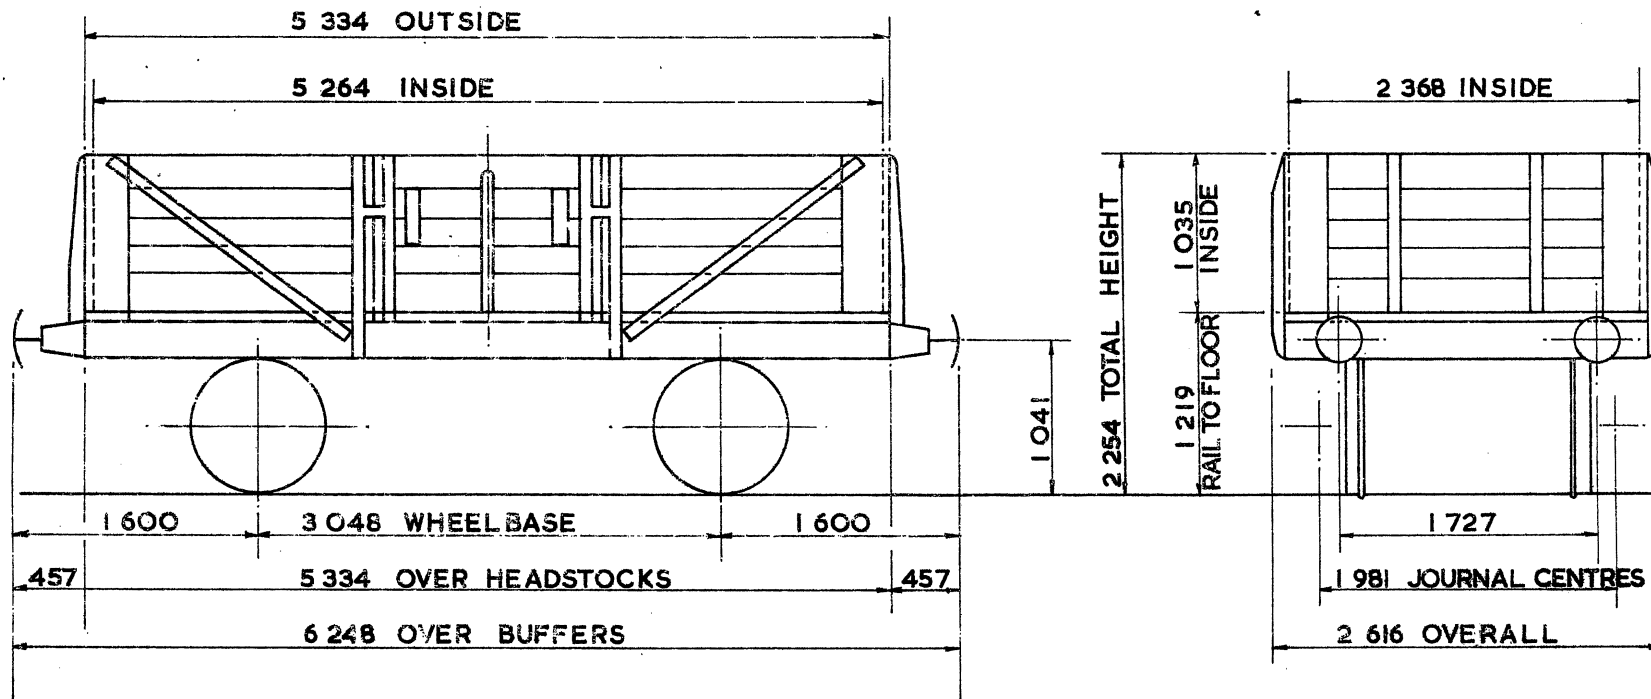

TARE - 6 450 kg
CARRYING CAPACITY-13 000 kg
CAPACITY-12.827 m ³
MAX. SPEED - 45 mile/h
WHEELS - 939 DIA.
JOURNALS - III DIA. ROLLER BEARINGS

BUFFERS - SPINDLE 330 DIA. HEADS
COUPLINGS - INSTANTER
MIN. CURVE - 21 m
GEN. ARRGT. DRG. No. - I6754D- I6615D- I6705D
BRAKE - VACUUM BLOCK & HAND LEVER
SUSPENSION - SHOE

1499. Centre doorway.


HIGH GOODS WAGON

QW018 C

LOT NUMBER
PART 1360
PART 1379
PART 1458

EXCESS LENGTH	H	M	L	E
tonnes	19	16	11	8
VB	3	3	3	3
AB				
RA	1	1	1	1
MAX SPEED	45	45	45	45

TOPS CODE									
CARKND				AARKND				OPERATING PANEL NO	
Q	W	V	Q	W	V	K			7

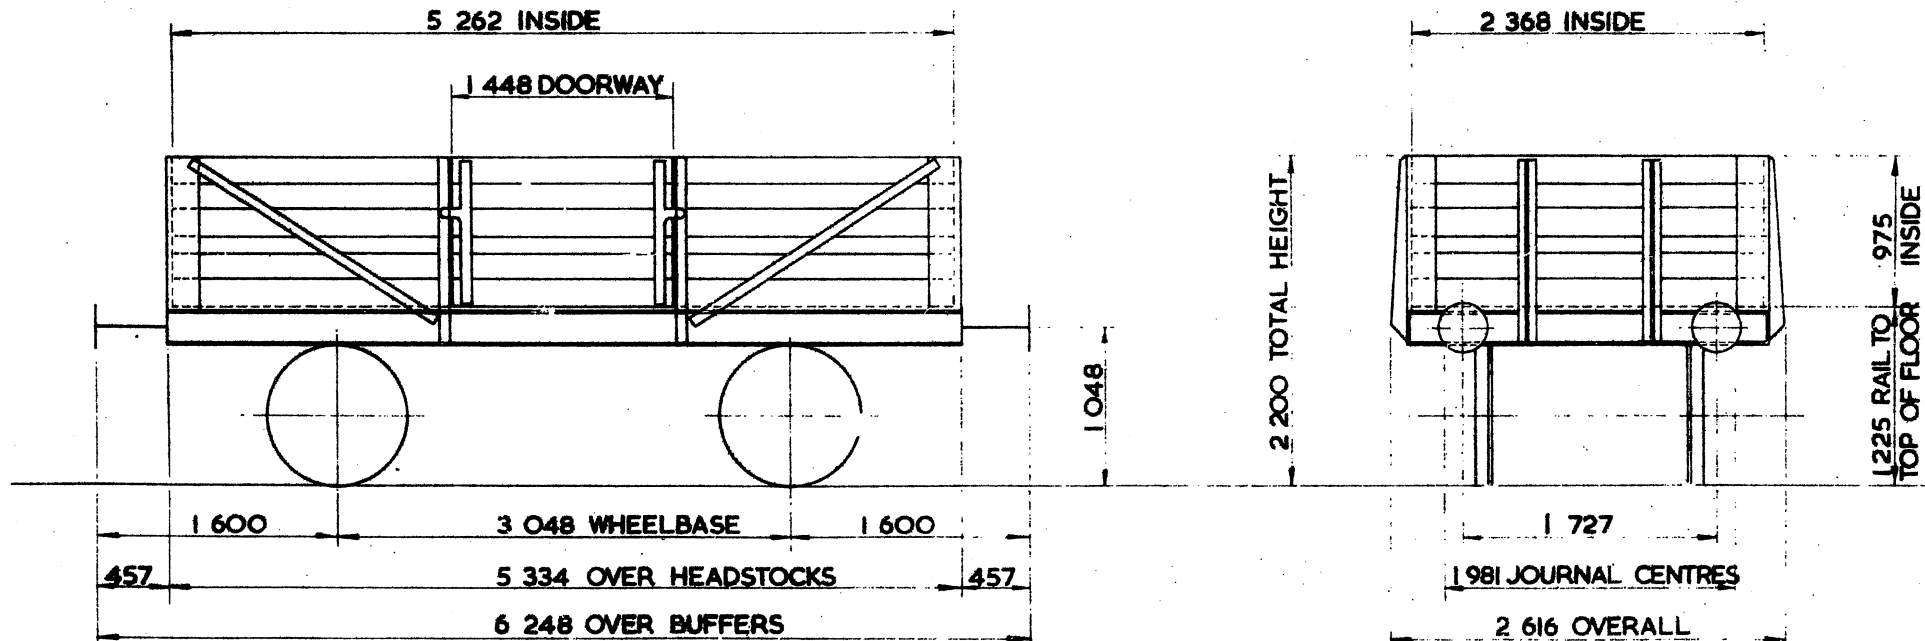

TARE -	6 150 kg
CARRYING CAPACITY -	13 000 kg
CAPACITY -	12 148 m ³
MAX. SPEED -	45 mile/h
WHEELS -	952 DIA.
JOURNALS -	228 x 108 PLAIN BEARINGS

BUFFERS -	SPINDLE 330 DIA. HEADS
COUPLINGS -	INSTANTER
MIN. CURVE -	21 m
GEN. ARRGT. DRG. No. -	
BRAKE -	VACUUM BLOCK & HAND LEVER
SUSPENSION -	SHOE



HIGH GOODS WAGON

ØW018 D

LOT NUMBER
PART 1360
PART 1379
PART 1458

EXCESS LENGTH	H	M	L	E
tonnes	19	16	11	8
VB	3	3	3	3
AB				
RA	1	1	1	1
MAX SPEED	45	45	45	45

TOPS CODE									
CARKND			AARKND			OPERATING PANEL No			
Ø	W	V	Ø	W	V	K			7

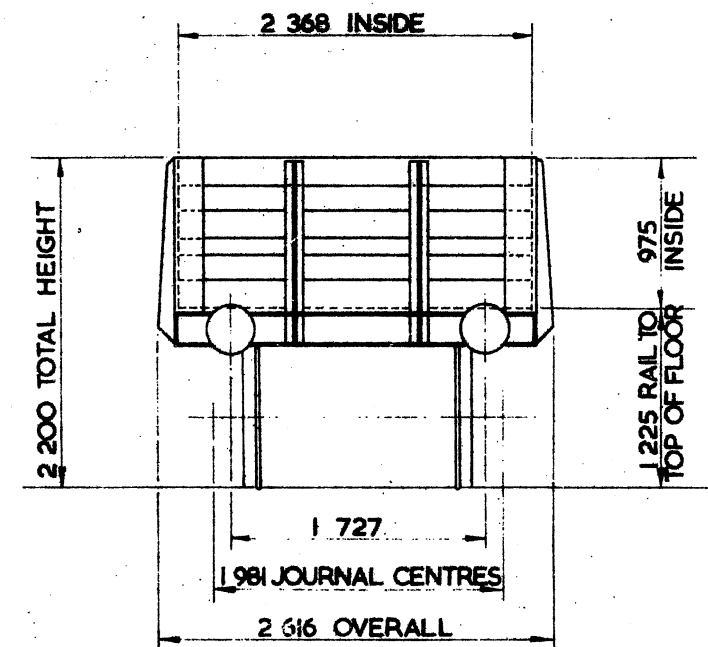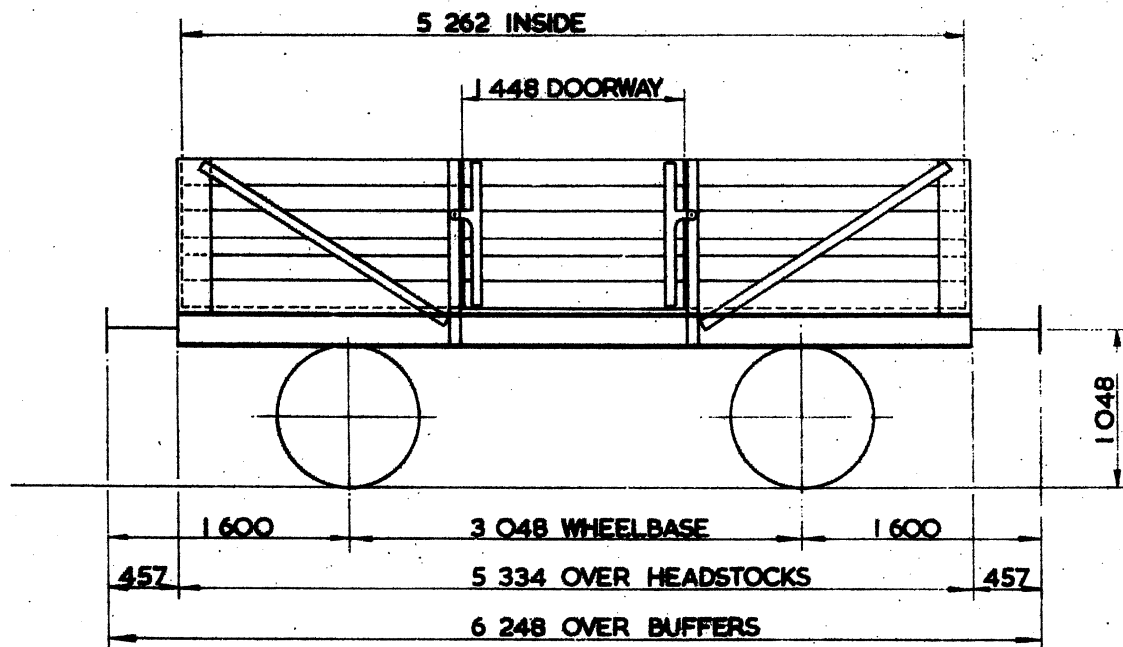

TARE -	6 150 kg
CARRYING CAPACITY -	13 000 kg
CAPACITY -	12 148 m ³
MAX. SPEED -	45 mile/h
WHEELS -	952 DIA.
JOURNALS -	111 DIA. ROLLER BEARINGS

BUFFERS -	SPINDLE 330 DIA. HEADS
COUPLINGS -	INSTANTER
MIN. CURVE -	21m
GEN. ARRGT. DRG. No. -	
BRAKE -	VACUUM BLOCK & HAND LEVER
SUSPENSION -	SHOE


EX. G.W. DIAGRAM Ø37

PW 019A.
 ØHO23A

LOT NUMBER
PART 1522

EXCESS LENGTH	H	M	L	E
tonnes	19	16	11	8
VB	3	3	3	3
AB				
RA	1	1	1	1
MAX. SPEED	45	45	45	45

TOPS CODE									
CARKND			AARKND			OPERATING PANEL No.			
Ø	H	V	Ø	H	V	K			7

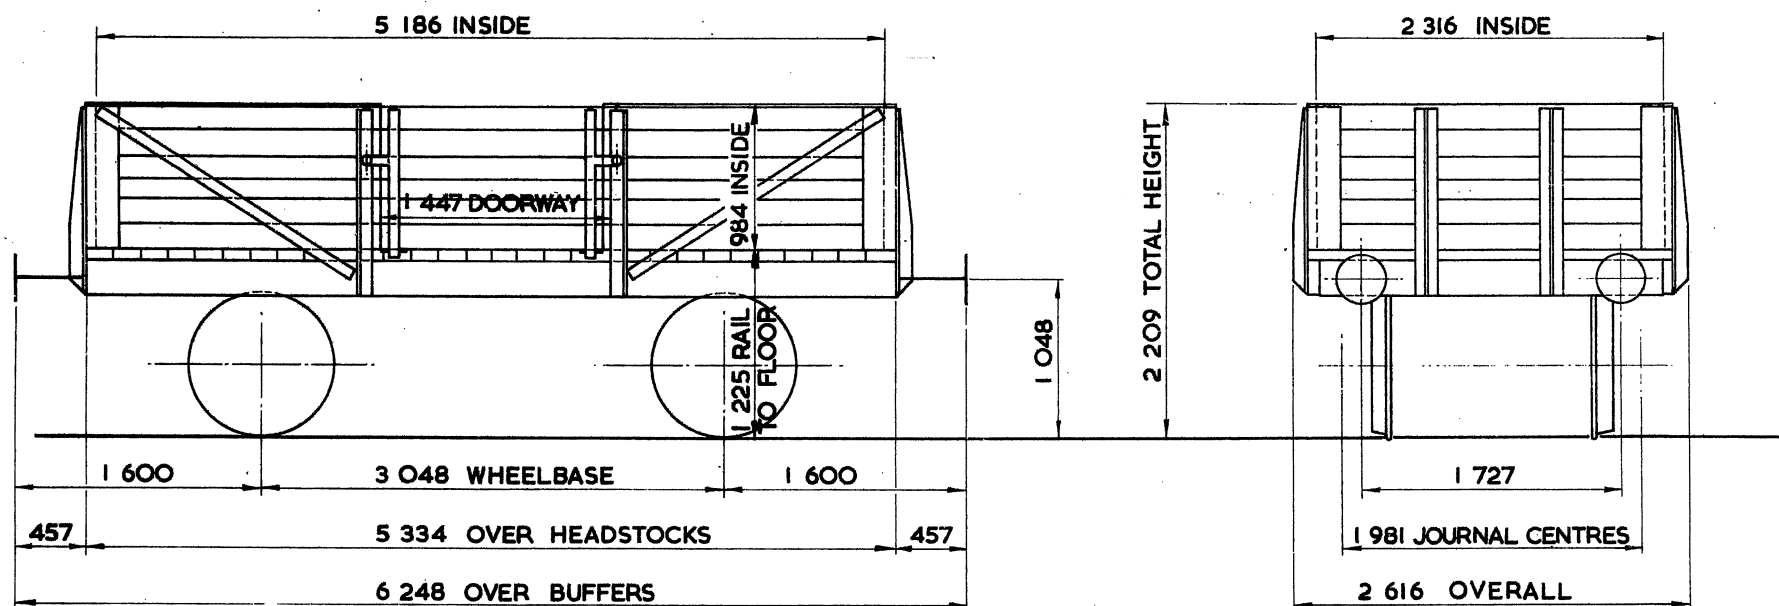

TARE --	6 900 kg
PAYLOAD --	13 000 kg
CUBIC CAPACITY --	11.835 m ³
MAX. SPEED --	45 mile/h
WHEELS --	952 DIA
JOURNALS --	228 X 108 PLAIN BEARINGS


BUFFERS --	SPINDLE 330 DIA. HEADS
COUPLINGS --	INSTANTER
MIN. CURVE --	21m
GEN. ARRGT. DRG. No. --	
BRAKE --	VACUUM BLOCK & HAND LEVER
SUSPENSION --	SHOE

PW019B
 ØH023B

LOT NUMBER
PART 1522

EXCESS LENGTH	H	M	L	E
tonnes	19	16	11	8
VB	3	3	3	3
AB				
RA	1	1	1	1
MAX. SPEED	45	45	45	45

TOPS CODE									
CARKND			AARKND			OPERATING PANEL No			
Ø	H	V	Ø	H	V	K			7

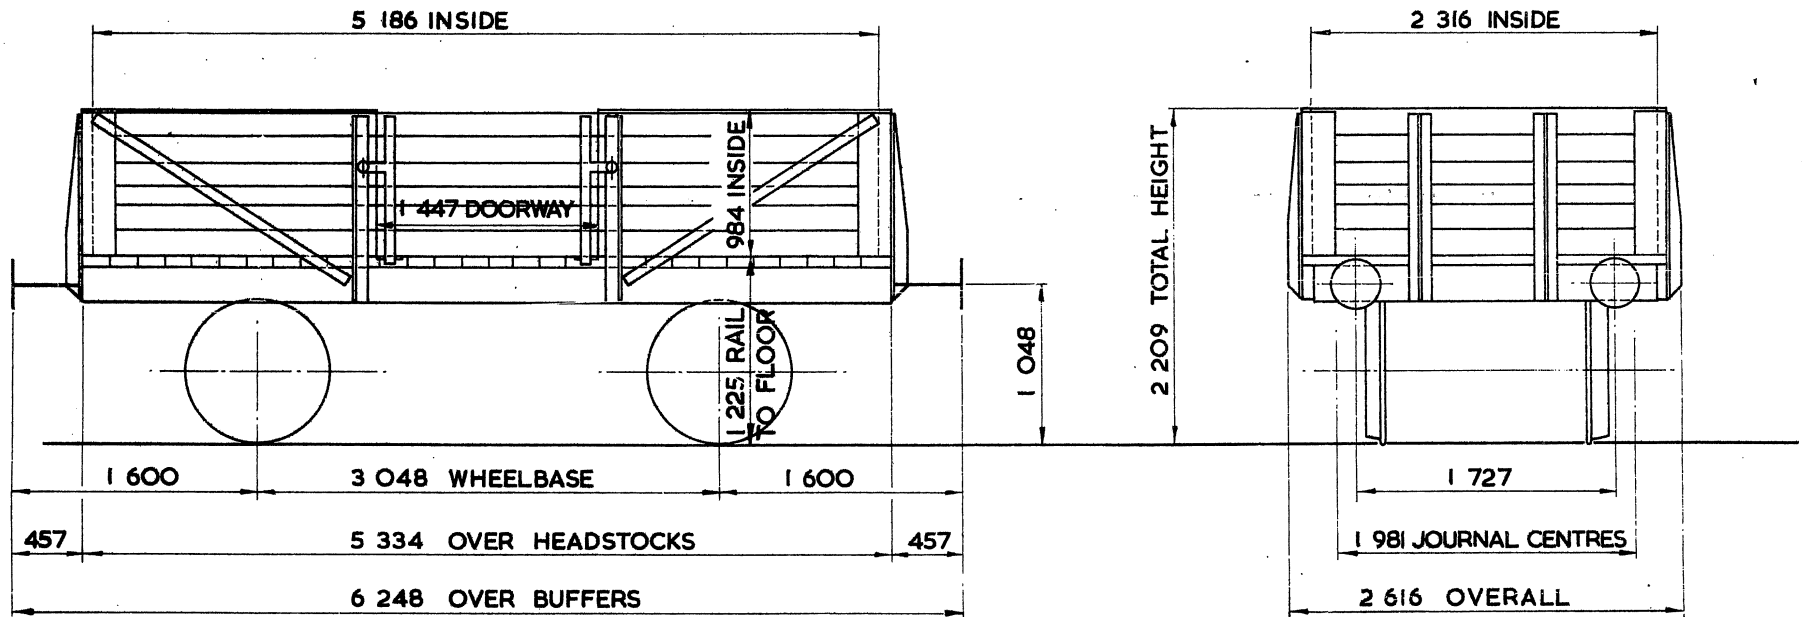

TARE	6 900 kg
CARRYING CAPACITY-	13 000 kg
CAPACITY-	11.835 m ³
MAX. SPEED -	45 mile/h
WHEELS -	952 DIA.
JOURNALS -	111 DIA. ROLLER BEARINGS


BUFFERS -	SPINDLE 330 DIA. HEADS
COUPLINGS -	INSTANTER
MIN. CURVE -	21m
GEN. ARRGT. DRG. No. -	
BRAKE -	VACUUM BLOCK & HAND LEVER
SUSPENSION -	SHOE

W019D.
 H023D

LOT NUMBER
PART 1610

EXCESS LENGTH	2	H	M	L	E
tonnes	19	16	11	8	
VB	3	3	3	3	
AB					
RA	1	1	1	1	
MAX. SPEED	45	45	45	45	

TOPS CODE									
CARKND			AARKND			OPERATING PANEL No			
Ø	H	V	Ø	H	V	K			7

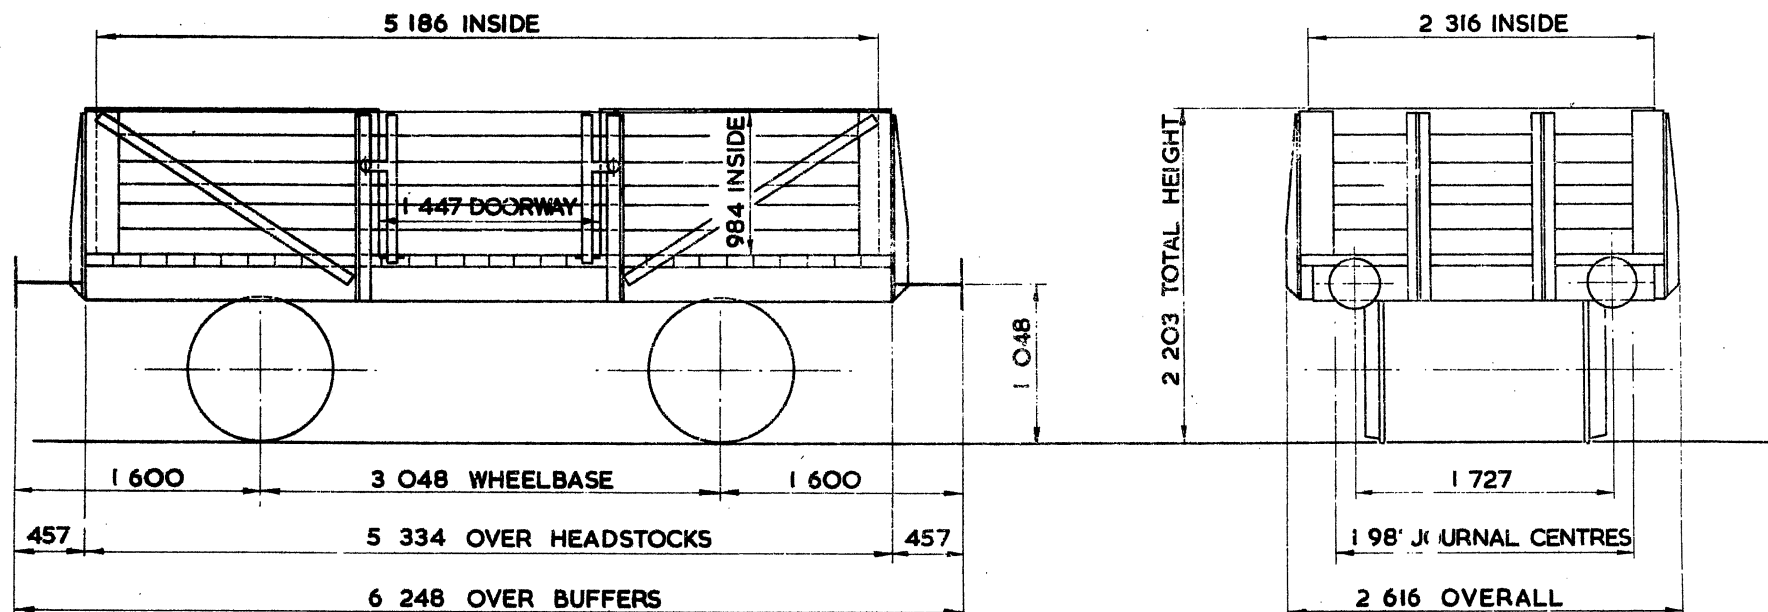

TARE -	6150 kg
CARRYING CAPACITY -	13 000 kg
CAPACITY -	11.835 m ³
MAX. SPEED -	45 mile / h
WHEELS -	952 DIA.
JOURNALS -	111 DIA. ROLLER BEARINGS

BUFFERS -	SPINDLE 330 DIA. HEADS
COUPLINGS -	INSTANTER
MIN. CURVE -	21 m
GEN. ARRGT. DRG. No. -	
BRAKE -	VACUUM BLOCK & HAND LEVER
SUSPENSION -	SHOE

1219. Rail to floor.


HIGH GOODS WAGON

Φ W020A.
~~Φ H O24 A~~

LOT NUMBER

EXCESS LENGTH	H	M	L	E
tonnes	19	16	11	8
VB	3	3	3	3
AB				
RA	1	1	1	1
MAX. SPEED	45	45	45	45

TOPS CODE									
CARKND			AARKND			OPERATING PANEL No.			
Φ	H	V	Φ	H	V	K			7

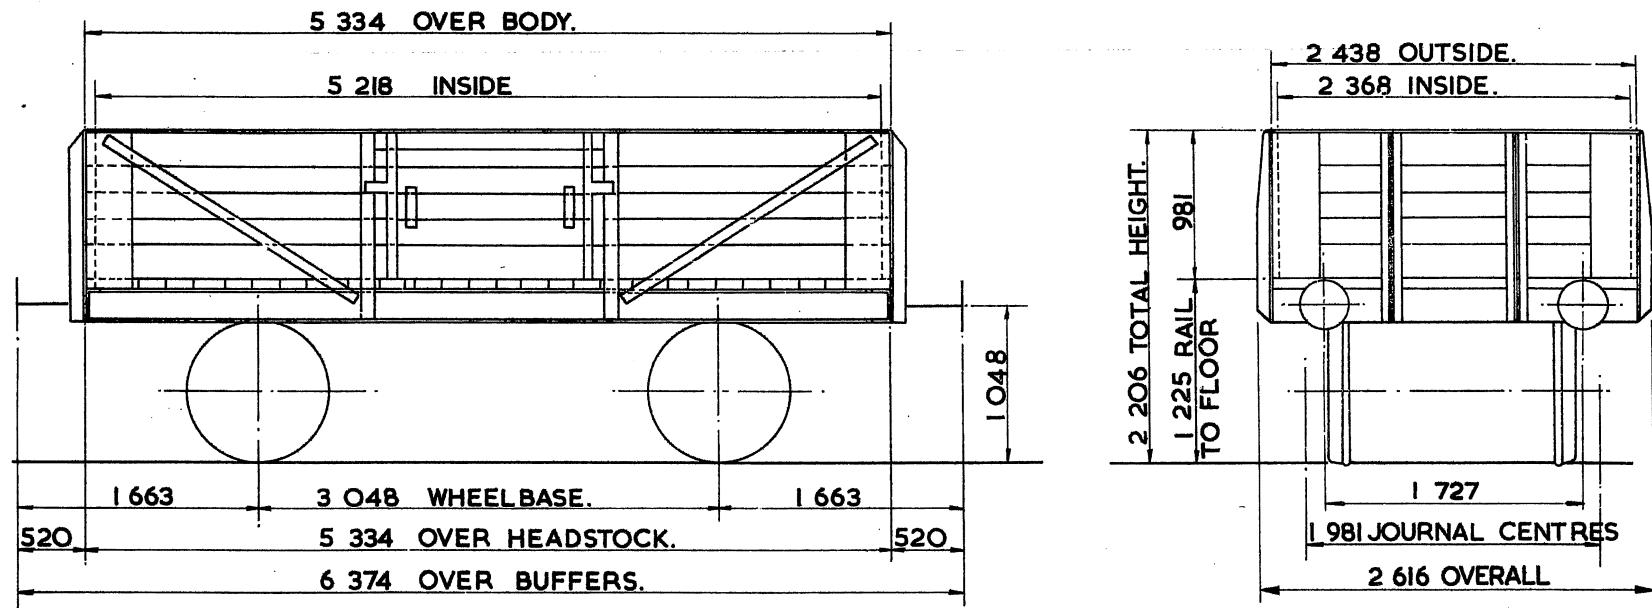

TARE - 6 500kg
CARRYING CAPACITY - 13 000kg
CAPACITY - 12.110 m ³
MAX. SPEED - 45 mile/h.
WHEELS - 952 DIA.
JOURNALS - 228 x 108 PLAIN BEARINGS.

BUFFERS - SPINDLE 330 DIA. HEADS
COUPLINGS - INSTANTER
MIN. CURVE - 21m.
GEN. ARRGT. DRG. No. - 13/3496
BRAKE - VACUUM BLOCK & HAND LEVER
SUSPENSION - SHOE.

1499. Centre doorway.


HIGH GOODS WAGON

W021A
~~ØH025A~~

LOT NUMBER
PART 1345
PART 1353
1371
PART 1394
PART 1381

EXCESS LENGTH	H	M	L	E
tonnes	19	16	11	8
VB	3	3	3	3
AB				
RA	1	1	1	1
MAX SPEED	45	45	45	45

TOPS CODE									
CARKND	AARKND	CARRIAGE CODE NO.							
Ø H V	Ø H V K								7

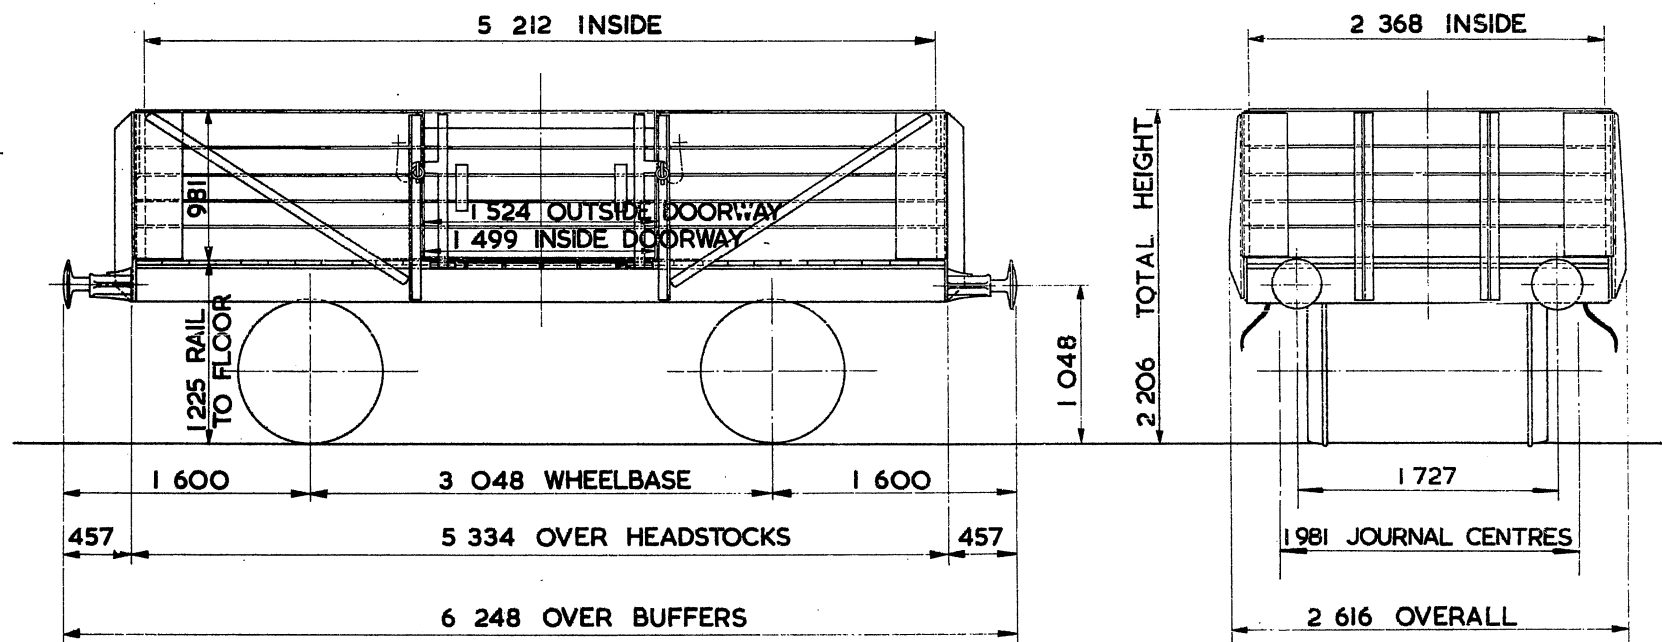

TARE - 6 450 kg
CARRYING CAPACITY - 13 000 kg
CAPACITY - 12.109 m ³
MAX SPEED - 45 mile/h
WHEELS - 952 DIA.
JOURNALS - 228 x 108 PLAIN BEARINGS

BUFFERS SPINDLE 330 DIA. HEADS
COUPLINGS - INSTANTER
MIN. CURVE - 21 m
GEN. ARRGT DRC. No - 13/3496
BRAKE - VACUUM BLOCK & HAND LEVER
SUSPENSION - SHOE


HIGH GOODS WAGON

W021B.
~~ØH025B~~

LOT NUMBER
PART 1345
PART 1353
PART 1381
PART 1394

EXCESS LENGTH	H	M	L	E
tonnes	19	16	11	8
VB	3	3	3	3
AB				
RA	1	1	1	1
MAX. SPEED	45	45	45	45

TOPS CODE									
CARKND			AARKND			OPERATING PANEL No.			
Ø	H	V	Ø	H	V	K			7

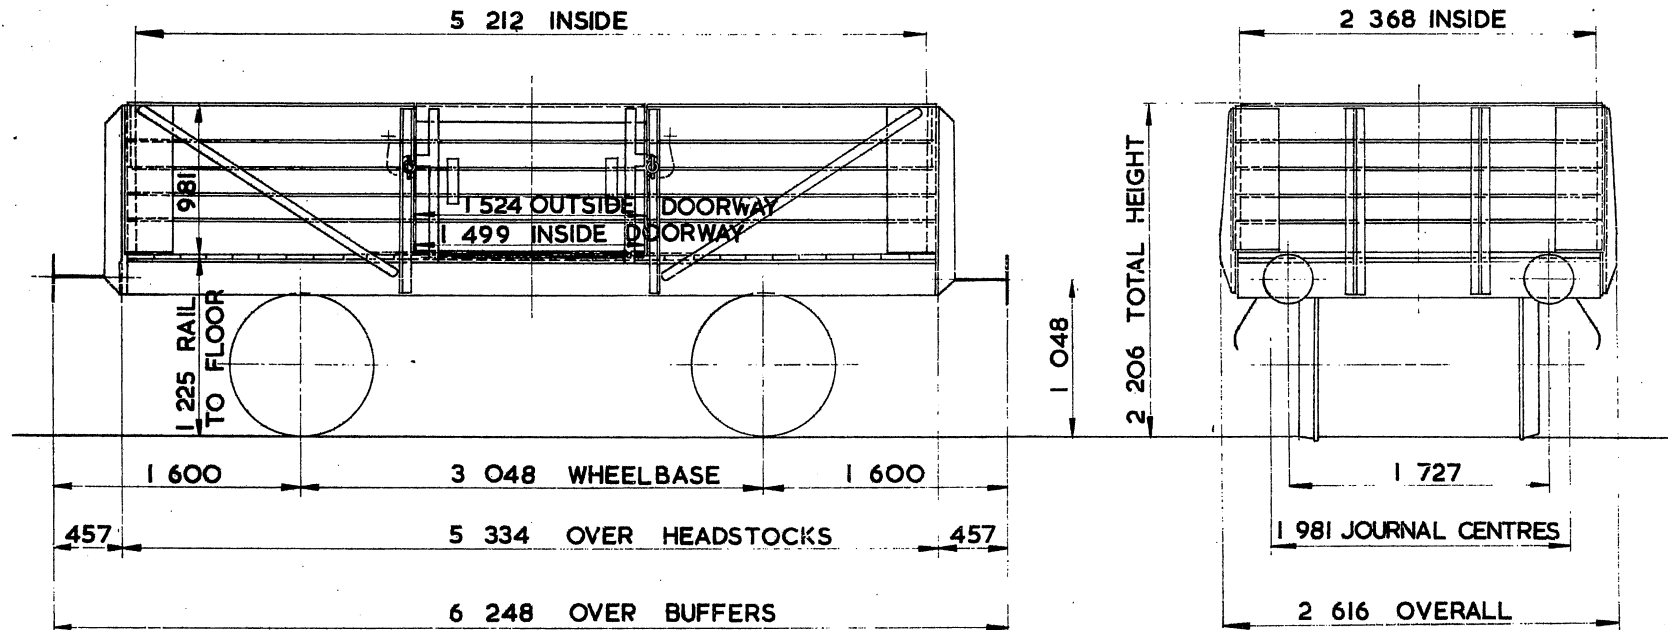

TARE -	6 450 kg
CARRYING CAPACITY -	13 000 kg
CAPACITY -	12.109 m ³
MAX. SPEED -	45 mile/h
WHEELS -	952 DIA.
JOURNALS -	III DIA. ROLLER BEARINGS

BUFFERS -	SPINDLE 330 DIA. HEADS
COUPLINGS -	INSTANTER
MIN. CURVE -	21m.
GEN. ARRGT. DRG. No. -	13/3496
BRAKE -	VACUUM BLOCK & HAND LEVER
SUSPENSION -	SHOE


HIGH GOODS WAGON

W022B.
H026B

LOT NUMBER
PART 1593

EXCESS LENGTH	H	M	L	E
tonnes	19	16	11	8
VB	3	3	3	3
AB				
RA	1	1	1	1
MAX SPEED	45	45	45	45

TOPS CODE									
CARKND			AARKND			OPERATING PANEL No			
Ø	H	V	Ø	H	V	K			7

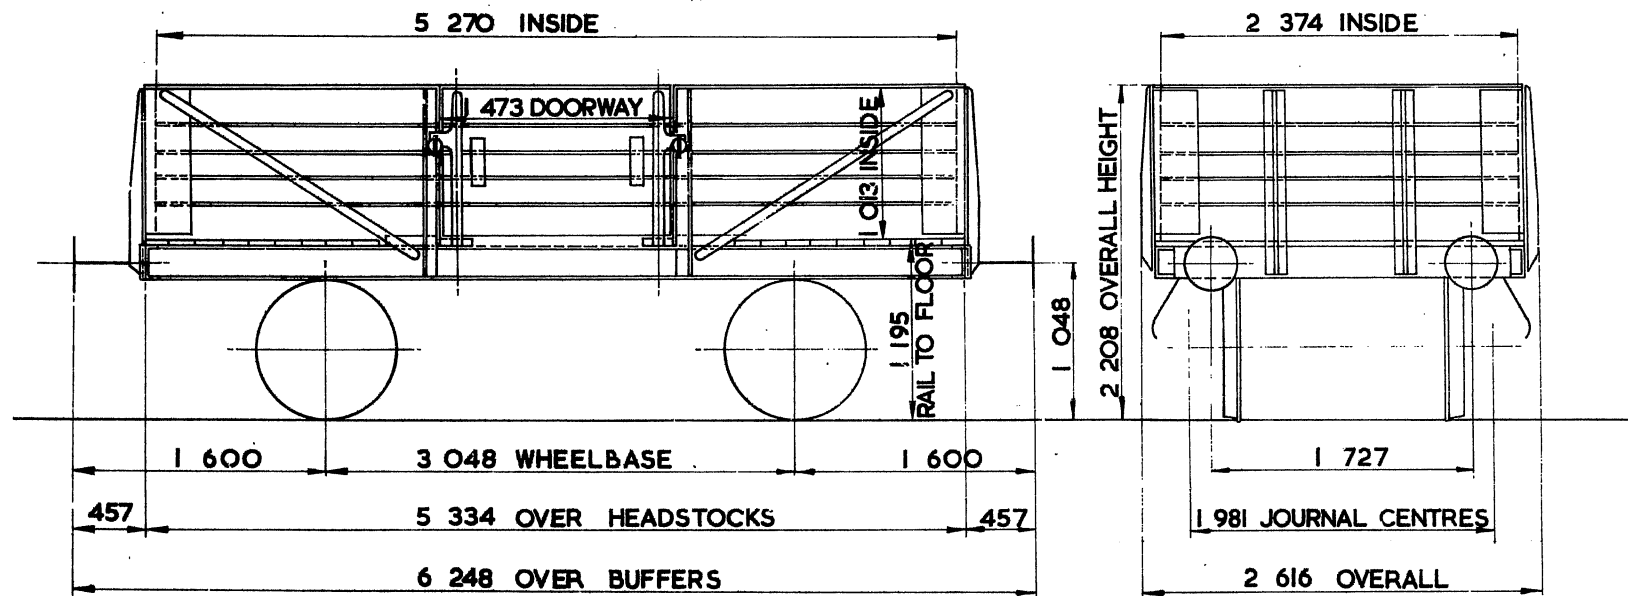

TARE —	6 400 kg
CARRYING CAPACITY —	13 000 kg
CAPACITY —	12.673 m ³
MAX. SPEED —	45 mile/h
WHEELS —	952 DIA.
JOURNALS —	III DIA. ROLLER BEARINGS

BUFFERS —	SPINDLE 330 DIA. HEADS
COUPLINGS —	INSTANTER
MIN. CURVE —	21m.
GEN. ARRGT. DRG. No. —	E 32760
BRAKE —	VACUUM BLOCK & HAND LEVER
SUSPENSION —	SHOE

EX. L.M.S. DIAGRAM 12J


HIGH GOODS WAGON

W023B
H027B

LOT NUMBER

EXCESS LENGTH	H	M	L	E
tonnes	19	16	11	8
VB	3	3	3	1
AB				
RA	1	1	1	1
MAX. SPEED	45	45	45	45

TOPS CODE									
CARKND			AARKND			OPERATING PANEL No			
Ø	H	V	Ø	H	V	F			7

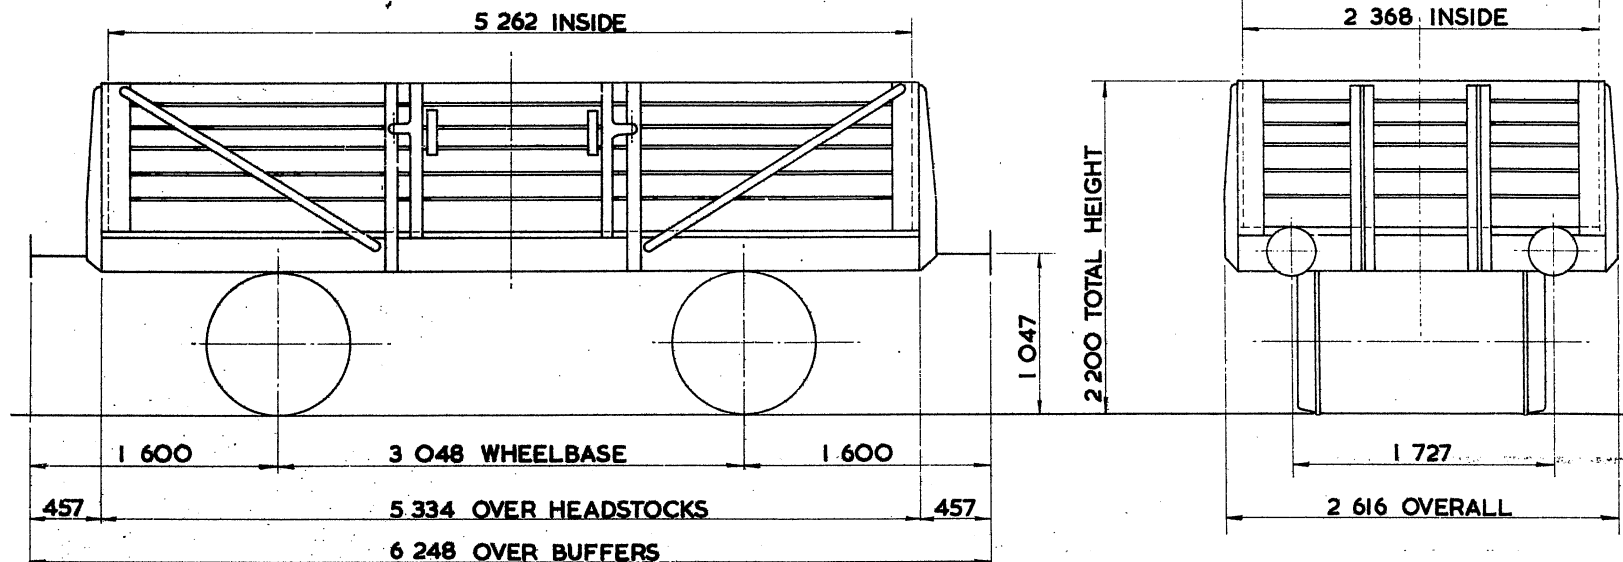

TARE – 6 700 kg
CARRYING CAPACITY – 13 000 kg
CAPACITY
MAX. SPEED – 45 mile/h
WHEELS – 952 DIA.
JOURNALS – 111 DIA. ROLLER BEARINGS

BUFFERS – SPINDLE
COUPLINGS – INSTANTER
MIN. CURVE – 21 m
GEN. ARRGT. DRG. No. –
BRAKE – VACUUM BLOCK & HAND LEVER
SUSPENSION – SHOE

1195. Rail to floor.
1005. Inside Height
1499. Center doorway


HIGH GOODS. WAGON

ØWO24 A

LOT NUMBER
PART 1416
PART 1420
PART 1453
PART 1464
PART 1473

EXCESS LENGTH	H	M	L	E
tonnes	19	16	11	8
VB	3	3	3	3
AB				
RA	1	1	1	1
MAX. SPEED	45	45	45	45

TOPS CODE									
CARKND	AARKND	HP	HP	HP	HP	HP	HP	HP	HP
Ø	W	V	Ø	W	V	K			7

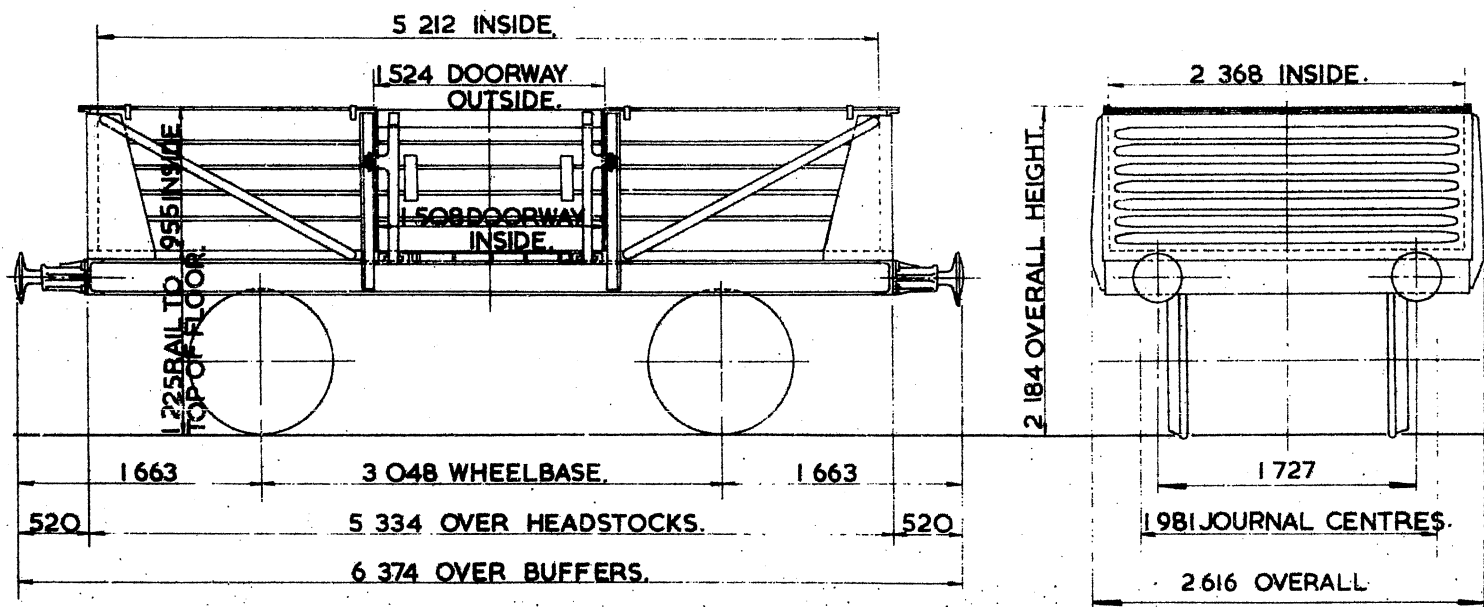

TARE - 6700kg.
CARRYING CAPACITY - 13000kg.
CAPACITY 11700m ³
MAX. SPEED - 45 mile/h.
WHEELS - 952 DIA.
JOURNALS - 228 x 108 PLAIN BEARINGS.

BUFFERS SPINDLE 330 DIA HEADS
COUPLINGS - INSTANTER.
MIN. CURVE - 21m.
GEN. ARRGT. DRG. No 13/3684
BRAKE - VACUUM BLOCK & HAND LEVER
SUSPENSION - SHOE.

EX. L.M.S. DIAGRAM 12G


HIGH GOODS WAGON

~~W024B~~
~~ØH028B~~

LOT NUMBER
PART 1416
PART 1420
PART 1473

EXCESS LENGTH	H	M	L	E
tonnes	19	16	11	8
VB	3	3	3	3
AB				
RA	1	1	1	1
MAX. SPEED	45	45	45	45

TOPS CODE									
CARKND			AARKND			OPERATING PANEL No.			
Ø	H	V	Ø	H	V	K			7

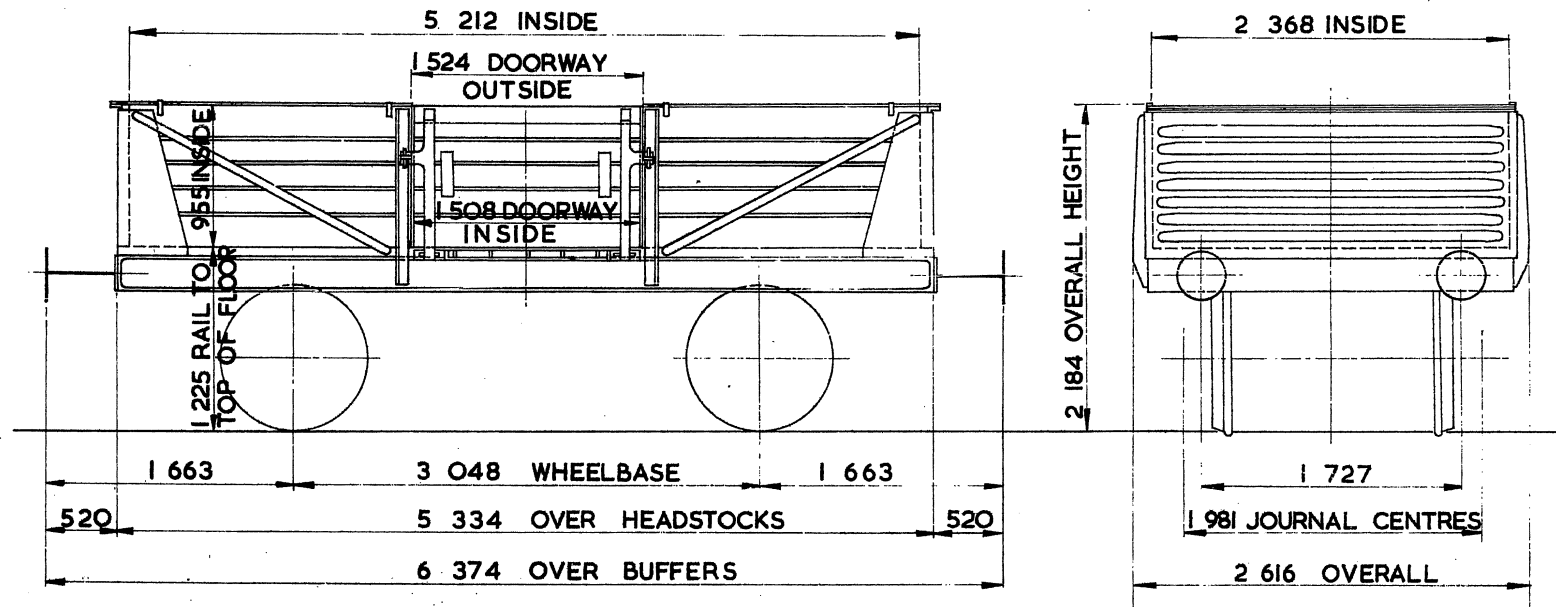

TARE -	6 700 kg
CARRYING CAPACITY -	13 000 kg
CAPACITY -	11.788 m ³
MAX. SPEED -	45 mile/h
WHEELS -	952 DIA.
JOURNALS -	III DIA. ROLLER BEARINGS

BUFFERS -	SPINDLE 330 DIA. HEADS
COUPLINGS -	INSTANTER
MIN. CURVE -	21 m.
GEN. ARRGT. DRG. No. -	13/3684
BRAKE -	VACUUM BLOCK & HAND LEVER
SUSPENSION -	SHOE

EX. L.M.S. DIAGRAM 12 G

HIGH GOODS WAGON.


W025 A.

~~OH029A~~

LOT NUMBER
PART 1510
PART 1511

EXCESS LENGTH	H	M	L	E
tonnes.	19	16	11	8
VB	3	3	3	3
AB				
RA	1	1	1	1
MAX. SPEED	45	45	45	45

TOPS CODE									
CARKND			AARKND			COMPATIBILITY PANET No.			
Ø	H	V	Ø	H	V	K			7

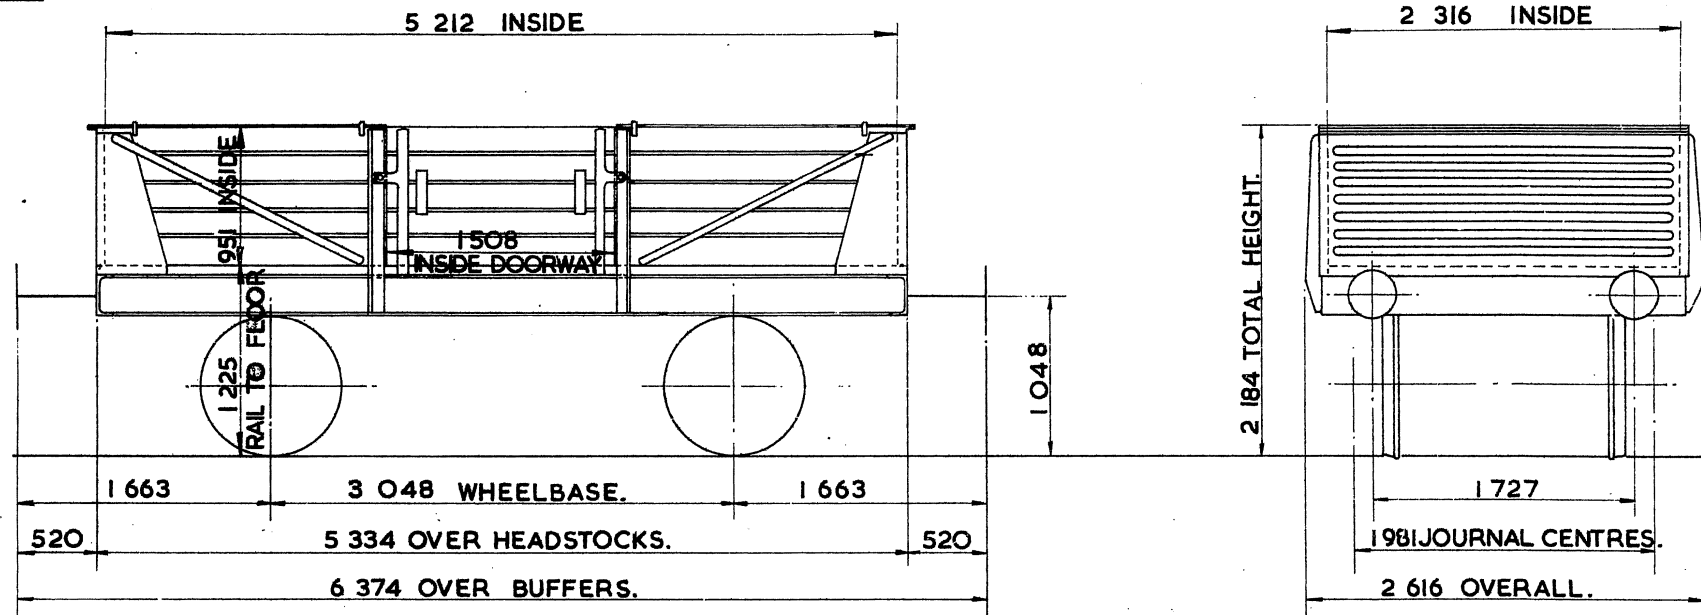

TARE	7350kg.
CARRYING CAPACITY	13000kg.
CAPACITY	11.787m ³
MAX. SPEED	45 mile/h.
WHEELS	952 DIA.
JOURNALS	228x108 PLAIN BEARINGS.

BUFFERS	SPINDLE 330 DIA. HEADS.
COUPLINGS	INSTANTER.
MIN. CURVE	21m.
GEN ARRGT DRG. No.	13/4020.
BRAKE	VACUUM BLOCK & HAND LEVER
SUSPENSION	SHOE.

EX.L.M.S.DIAGRAM 1214


HIGH GOODS WAGON

ØW025B
ØH029B

LOT NUMBER
PART 1511

EXCESS LENGTH	H	M	L	E
tonnes	19	16	11	8
VB	3	3	3	3
AB				
RA	1	1	1	1
MAX. SPEED	45	45	45	45

TOPS CODE									
CARKND			AARKND			OPERATING PANEL No.			
Ø	H	V	Ø	H	V	K			7

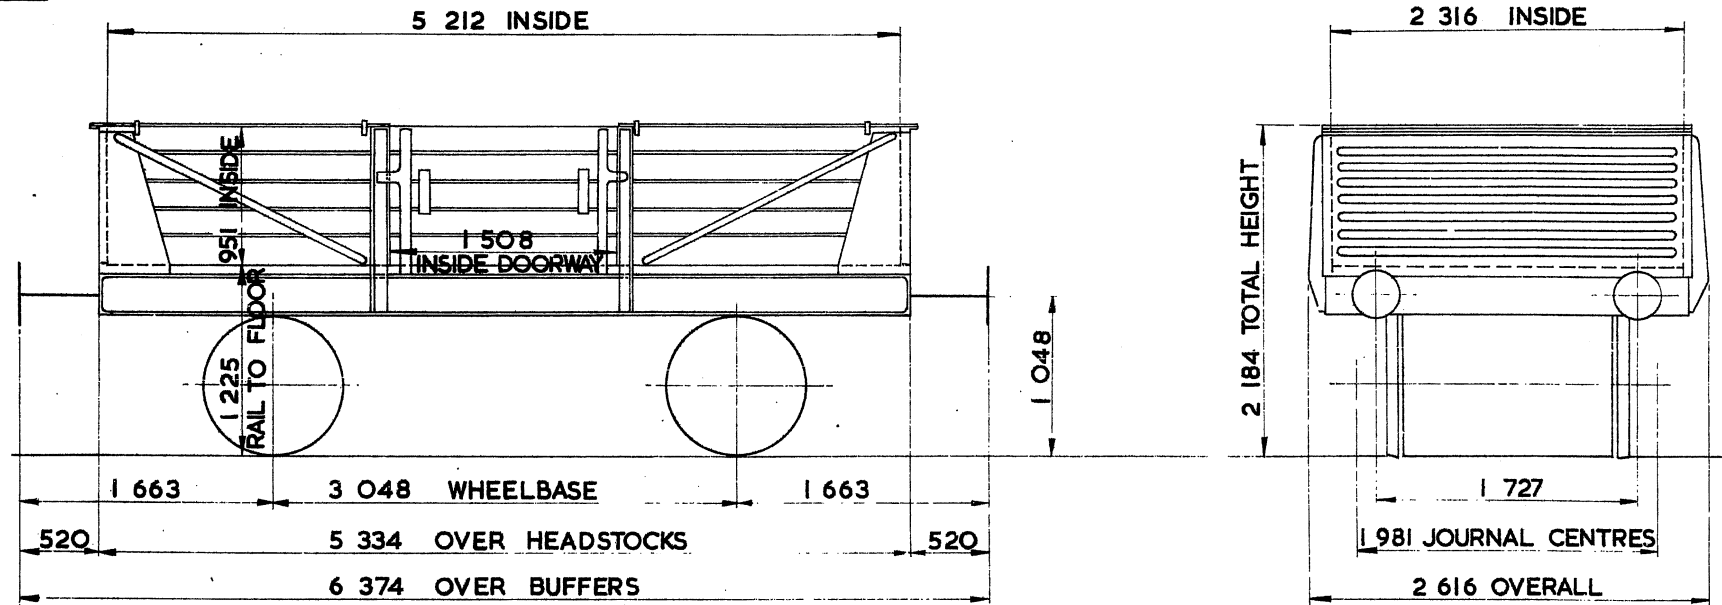

TARE —	7 350 kg.
CARRYING CAPACITY —	13 000 kg.
CAPACITY —	11.787 m ³
MAX. SPEED —	45 mile/h
WHEELS —	952 DIA.
JOURNALS —	III DIA. ROLLER BEARINGS

BUFFERS —	SPINDLE 330 DIA. HEADS
COUPLINGS —	INSTANTER
MIN. CURVE —	21m.
GEN. ARRGT. DRG. No. —	13/4020
BRAKE —	VACUUM BLOCK & HAND LEVER
SUSPENSION —	SHOE

EX. L.M.S. DIAGRAM 12H


HIGH GOODS WAGON

W027B.
H037B

LOT NUMBER
PART 2061

EXCESS LENGTH	H	M	L	E
tonnes	19	16	11	8
VB	3	3	3	3
AB				
RA	1	1	1	1
MAX SPEED	45	45	45	45

TOPS CODE									
CARKND			AARKND			OPERATING PANEL No.			
Ø	H	V	Ø	H	V	F			7

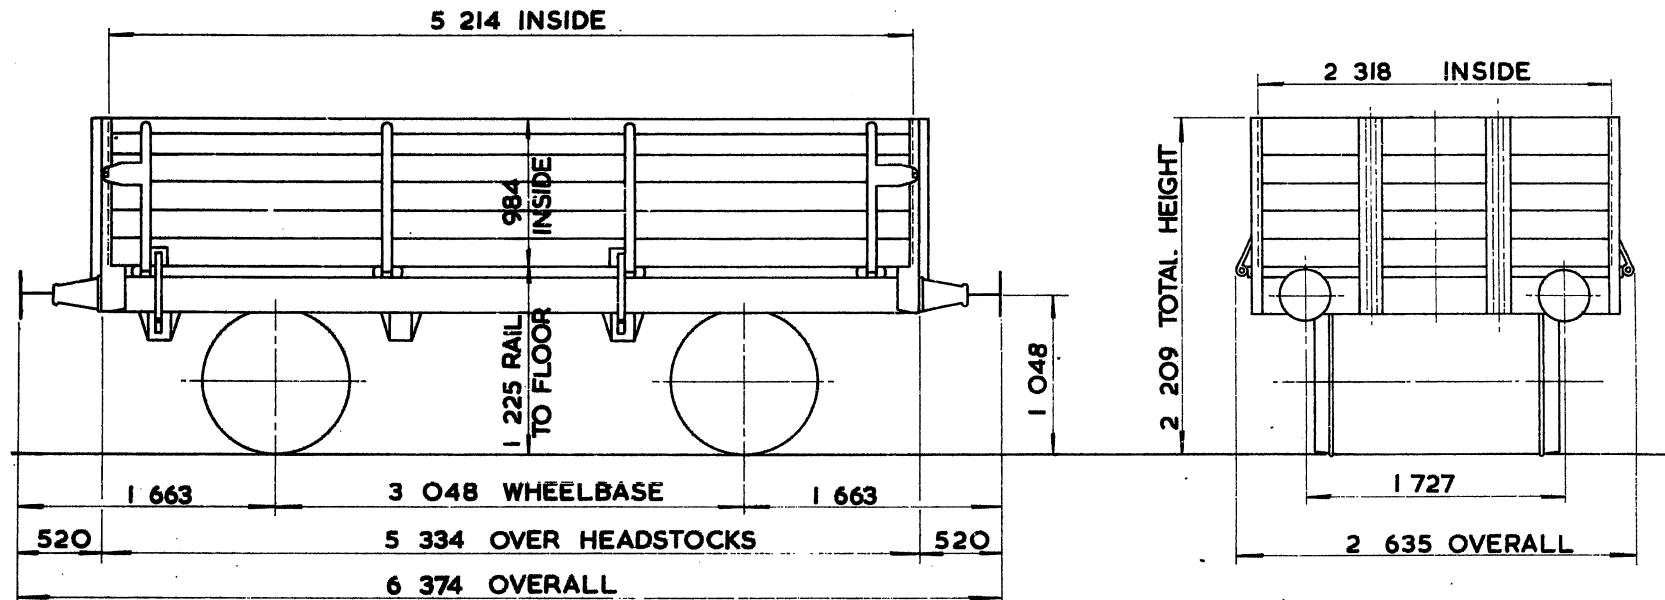

TARE — 6 950 Kg
CARRYING CAPACITY — 13 000 kg
CAPACITY — 11.892 m ³
MAX. SPEED — 45 mile/h
WHEELS — 952 DIA.
JOURNALS — 228 x 108 PLAIN BEARINGS

BUFFERS — SPINDLE 330 DIA. HEADS
COUPLINGS — INSTANTER
MIN. CURVE — 21 m
GEN. ARRGT. DRG. No. — E 39709
BRAKE — VACUUM BLOCK & HAND LEVER
SUSPENSION — SHOE

FREIGHTLINER MATCH WAGON


RFOOIA

LOT NUMBER
EX 3243

EXCESS LENGTH	H	M	L	E
tonnes	7	7	7	7
VB				
AB	O	O	O	O
RA	I	I	I	I
MAX SPEED	45	45	45	45

TOPS CODE									
CARKND			AARKND			OPERATING PANEL No.			
R	F	Q	R	F	Q	F	E	W	P

7047

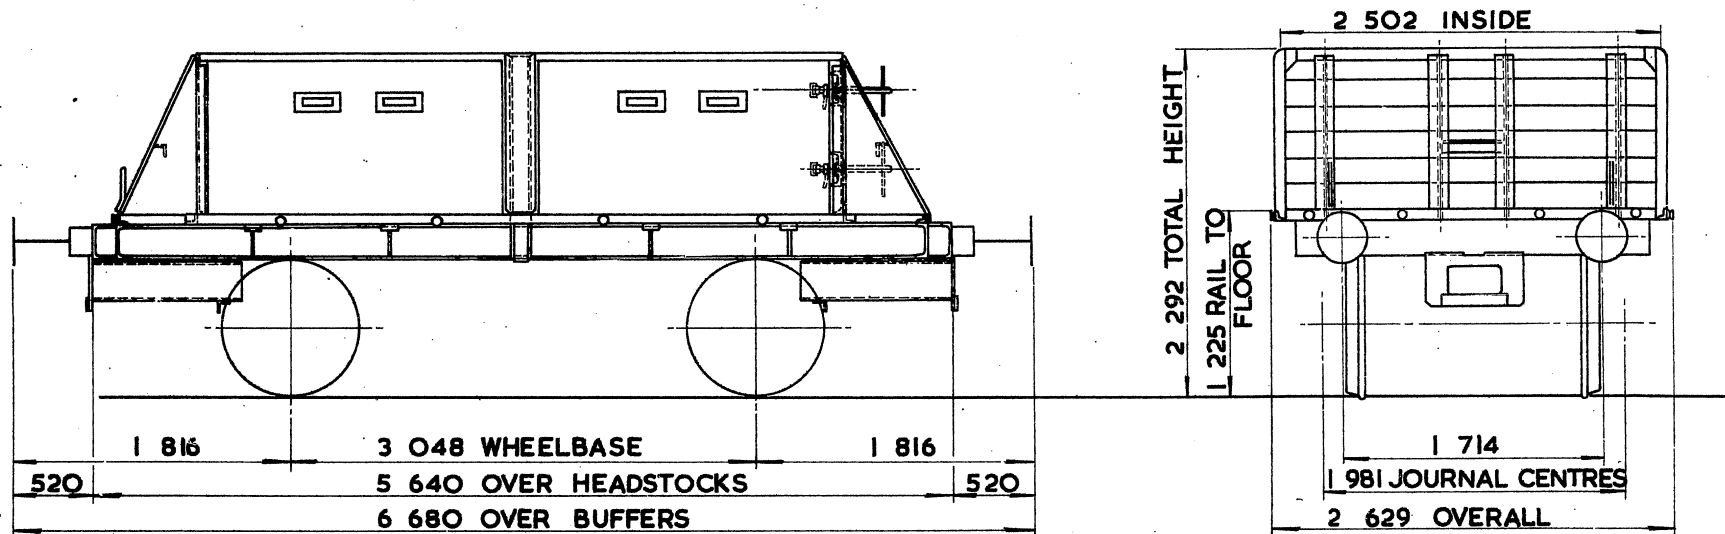

1067. Inside Length:

TARE - 8 850 kg.
CARRYING CAPACITY -
CAPACITY -
MAX. SPEED - 45 mile/h
WHEELS - 952 DIA.
JOURNALS - 111 DIA. ROLLER BEARINGS

BUFFERS - PNEUMATIC 330 DIA. HEADS
COUPLINGS - INSTANTER AND BAR COUPLER
MIN. CURVE - 21 m.
GEN. ARRGT. DRG. No. - DE 12376
BRAKE - AIR PIPED & HAND LEVER
SUSPENSION - SHOE

RUNNER WAGON


RR001A.
\$PO13A

LOT NUMBER
PART 2035

EXCESS LENGTH	5	H	M	L	E
tonnes	15	15	15	10	
VB					
AB					
RA	1	1	1	1	
MAX. SPEED	50	50	50	50	

TOPS CODE					
CARKND	AARKND			OPERATING PANEL No.	
S P 0 S P 0 D				3	0 6

RR0.RR0D.

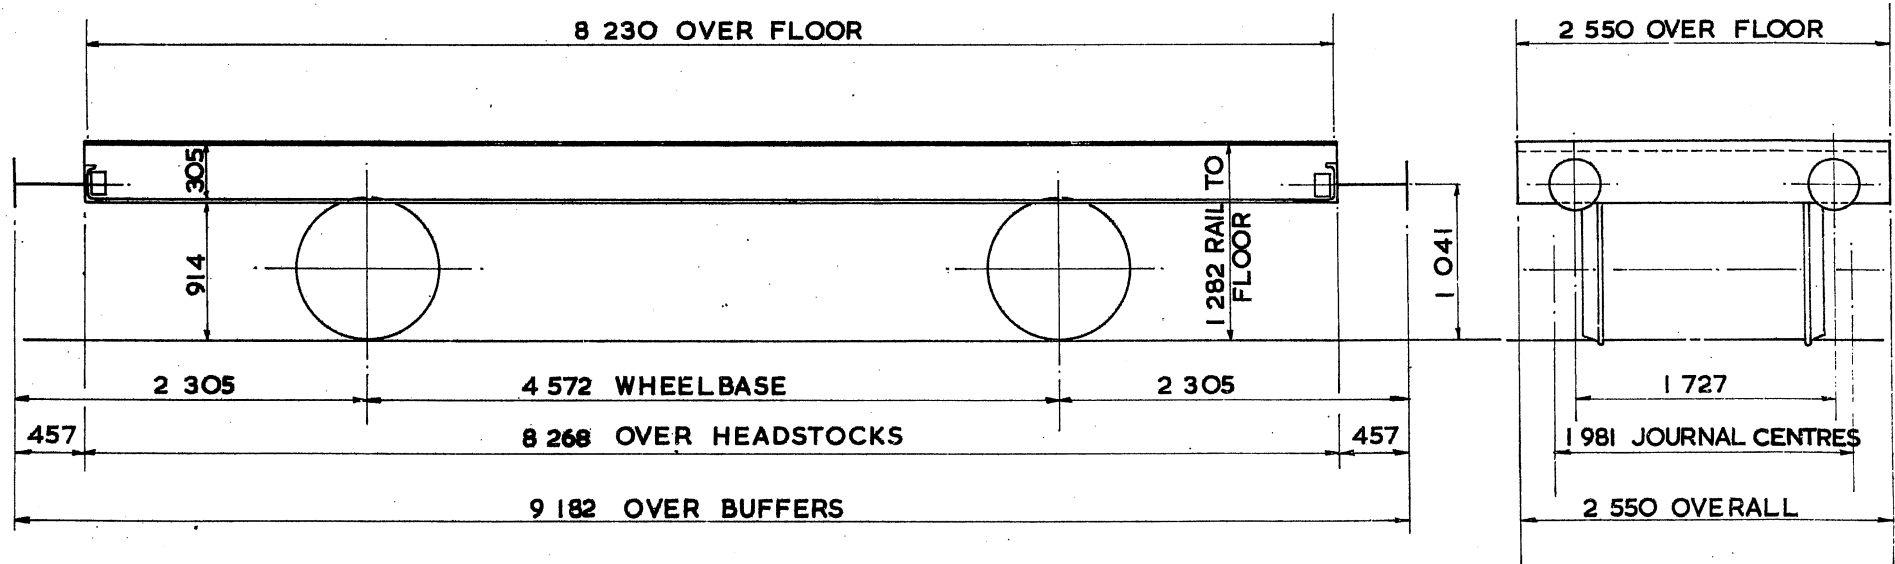

TARE - 10 050kg
CARRYING CAPACITY-
CAPACITY-
MAX. SPEED - 50 mile/h
WHEELS - 952 DIA.
JOURNALS - 254 x 127 PLAIN BEARINGS

BUFFERS - SPINDLE 330 DIA. HEADS
COUPLINGS - INSTANTER
MIN. CURVE - 31 m.
GEN. ARRGT. DRG. No. - 17616 N
BRAKE - HAND LEVER
SUSPENSION - SHOE

RUNNER WAGON


RR001C
SPOT15A

LOT NUMBER
EX 2199
EX 2327
EX 2476
EX 2604

EXCESS LENGTH	5	H	M	L	E
tonnes	15	15	15	10	
VB					
AB					
RA	1	1	1	1	
MAX. SPEED	50	50	50	50	

TOPS CODE					
CARKND	AARKND			OPERATING PANEL No.	
SPD	SPD	SPD	SPD	3	06

RRo. RRoD.

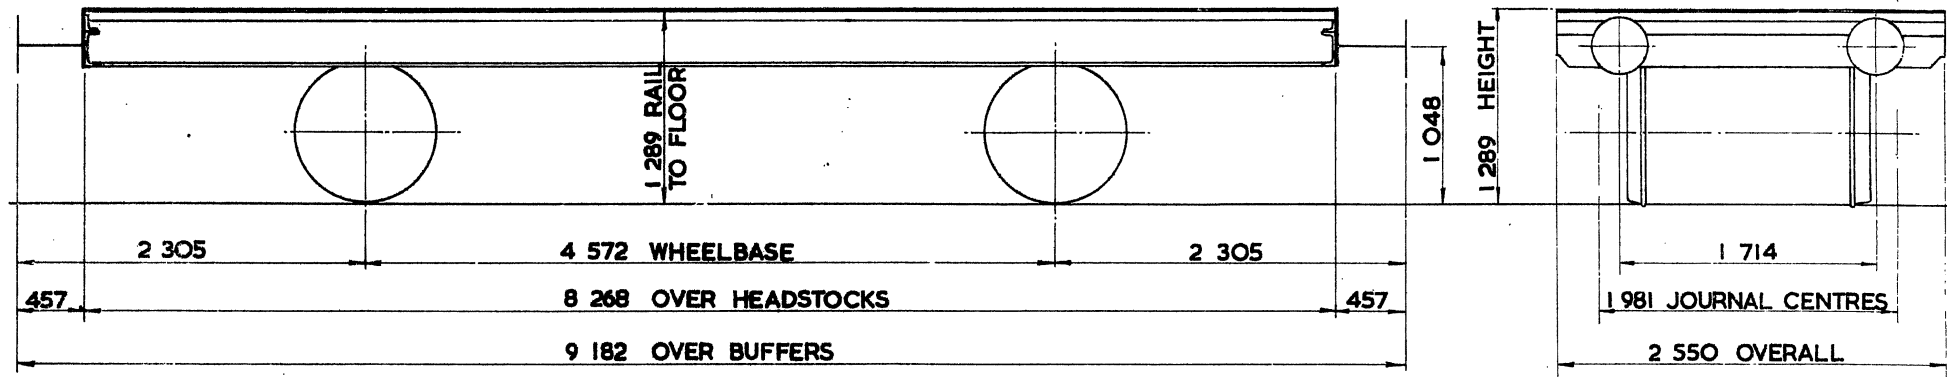

TARE - 9 800 kg
CARRYING CAPACITY -
CAPACITY
MAX. SPEED - 50 mile/h
WHEELS - 952 DIA.
JOURNALS - 254 X 127 PLAIN BEARINGS

BUFFERS - SPINDLE 356 DIA. HEADS
COUPLINGS - INSTANTER
MIN. CURVE - 31 m
GEN. ARRGT. DRG. No. - 18513N
BRAKE - HAND LEVER
SUSPENSION - SHOE

RUNNER WAGON


RR001D.
\$PO15C

LOT NUMBER
EX 2199
EX 2476
EX 2604

EXCESS LENGTH	5	H	M	L	E
tonnes	15	15	15	10	
VB					
AB					
RA	1	1	1	1	
MAX. SPEED	50	50	50	50	

TOPS CODE					
CARKND		AARKND		OPERATING PANEL No.	
\$	P	\$	F	3	0
0		0		6	

RR0. RR0D.

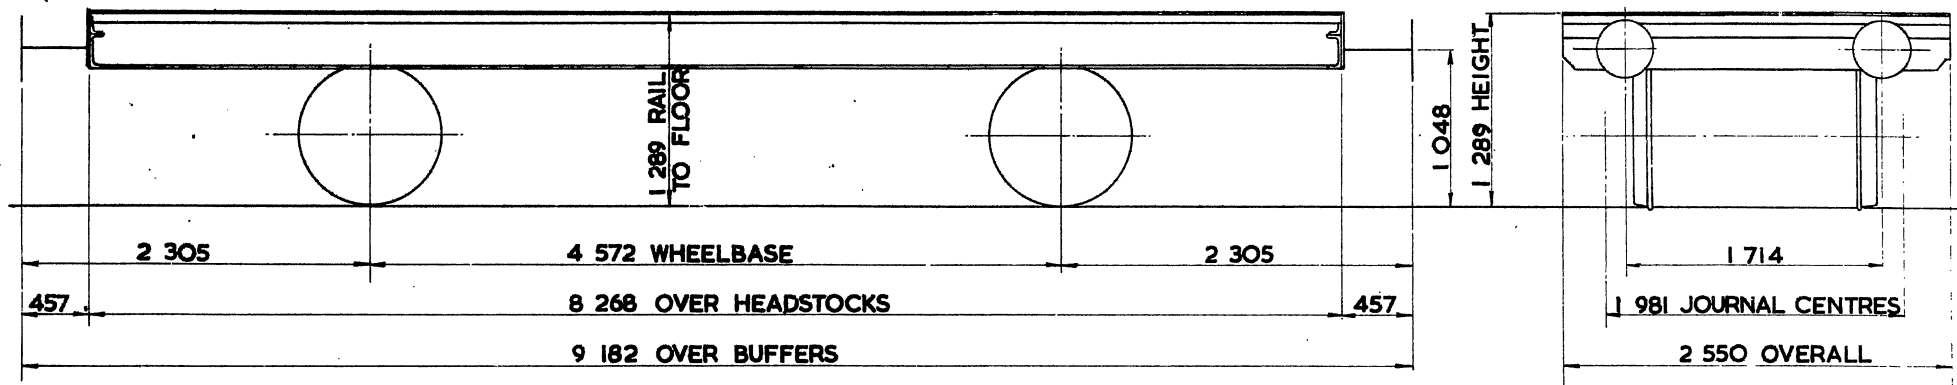

TARE – 9 800 kg
CARRYING CAPACITY
CAPACITY
MAX. SPEED – 50 mile/h
WHEELS – 952 DIA.
JOURNALS – 124 DIA. ROLLER BEARINGS

BUFFERS – SPINDLE 356 DIA. HEADS
COUPLINGS – INSTANTER
MIN. CURVE – 31 m
GEN. ARRGT. DRG. No. – 18513N
BRAKE – HAND LEVER
SUSPENSION – SHOE


RUNNER WAGON

RR001 J.
\$PO17A

LOT NUMBER
EX 1384
EX 1525
EX 1536

EXCESS LENGTH	5	H	M	L	E
tonnes	16	16	16	11	
VB					
AB					
RA	1	1	1	1	
MAX SPEED	50	50	50	50	

TOPS	CODE
CARXND	AARXND
\$ P O \$ P O D	3 0 7
RRP.	RR001 J.

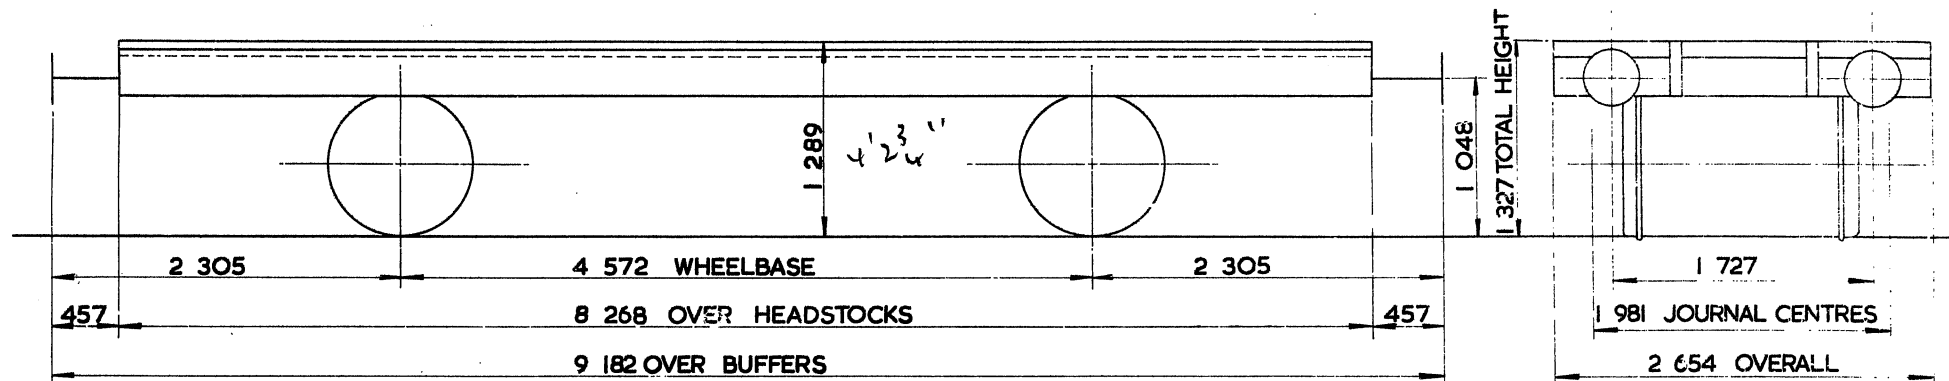

TARE	9450 kg
CARRYING CAPACITY -	
CAPACITY -	
MAX. SPEED	50 mile/h
WHEELS	952 DIA
JOURNALS	254x127 PLAIN BEARINGS

BUFFERS	SPINDLE 356 DIA. HEADS
COUPLINGS	INSTANTER
MIN. CURVE	31 m
GEN. ARRGT DRG. No.	D12/691
BRAKE -	HAND LEVER
SUSPENSION -	SHOE

EX. LMS. DIAGRAM 19 G.

RUNNER WAGON


RR001K.
\$PO15B

LOT NUMBER
EX 1344
EX 1355
EX 1367
EX 1385

EXCESS LENGTH	S	H	M	L	E
tonnes	15	15	15	10	
VB					
AB					
RA	1	1	1	1	
MAX. SPEED	50	50	50	50	

TOPS CODE		
CARKND	AARKND	OPERATING PANEL No
\$ P O \$ P O D		3 0 6

RRo. RRoD.

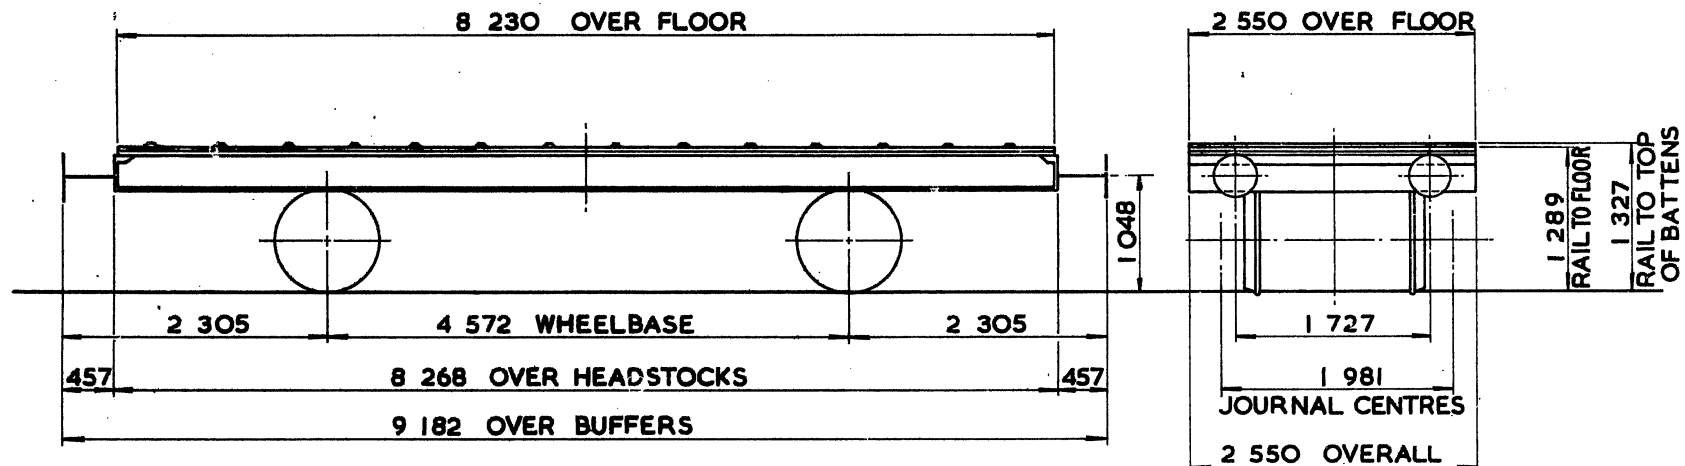

TARE -	9 450 kg
CARRYING CAPACITY -	
CAPACITY -	
MAX. SPEED -	50 mile/h
WHEELS -	952 DIA.
JOURNALS -	254 x 127 PLAIN BEARINGS

BUFFERS -	SPINDLE 356 DIA. HEADS
COUPLINGS -	INSTANTER
MIN. CURVE -	31 m
GEN. ARRGT. DRG. No. -	D 12/651
BRAKE -	HAND LEVER
SUSPENSION -	SHOE

RUNNER WAGON


RR001L
\$PO14B

LOT NUMBER

EXCESS LENGTH	5	H	M	L	E
tonnes	15	15	15	10	
VB					
AB					
RA	1	1	1	1	
MAX. SPEED	50	50	50	50	

TOPS CODE					
CARKND	AARKND		OPERATING PANEL No.		
\$ P O	\$	P	O	D	3 0 6

RR0.RR0D.

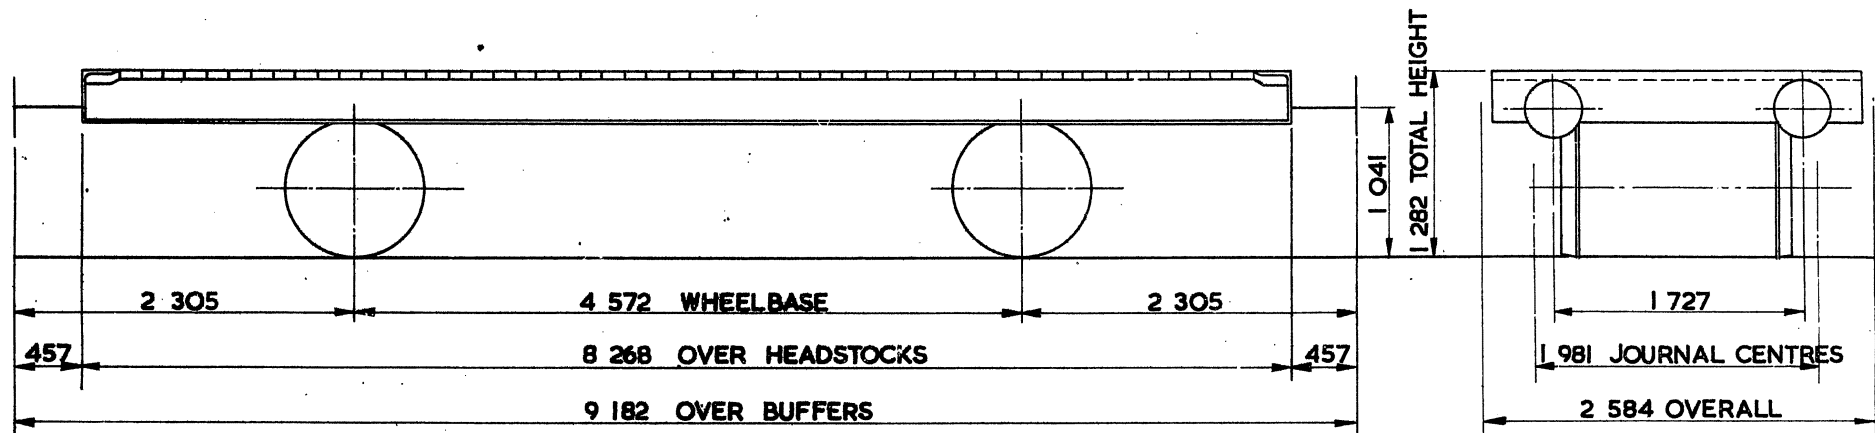

TARE -	
CARRYING CAPACITY -	
CAPACITY -	
MAX. SPEED -	50 mile/h
WHEELS -	952 DIA.
JOURNALS -	254 x 127 PLAIN BEARINGS

BUFFERS -	SPINDLE 330 DIA. HEADS
COUPLINGS -	INSTANTER
MIN. CURVE -	31 m
GEN. ARRGT. DRG. No. -	
BRAKE -	HAND LEVER
SUSPENSION -	SHOE


RUNNER WAGON

RR001M.
\$PO16A

LOT NUMBER

EXCESS LENGTH	5	H	M	L	E
tonnes	15	15	15	10	
VB					
AB					
RA	1	1	1	1	
MAX. SPEED	50	50	50	50	

TOPS CODE		
CARKND	AARKND	DEPT. NO.
\$ P Ø \$ P Ø D		3 0 6
RR0.RR0D.		

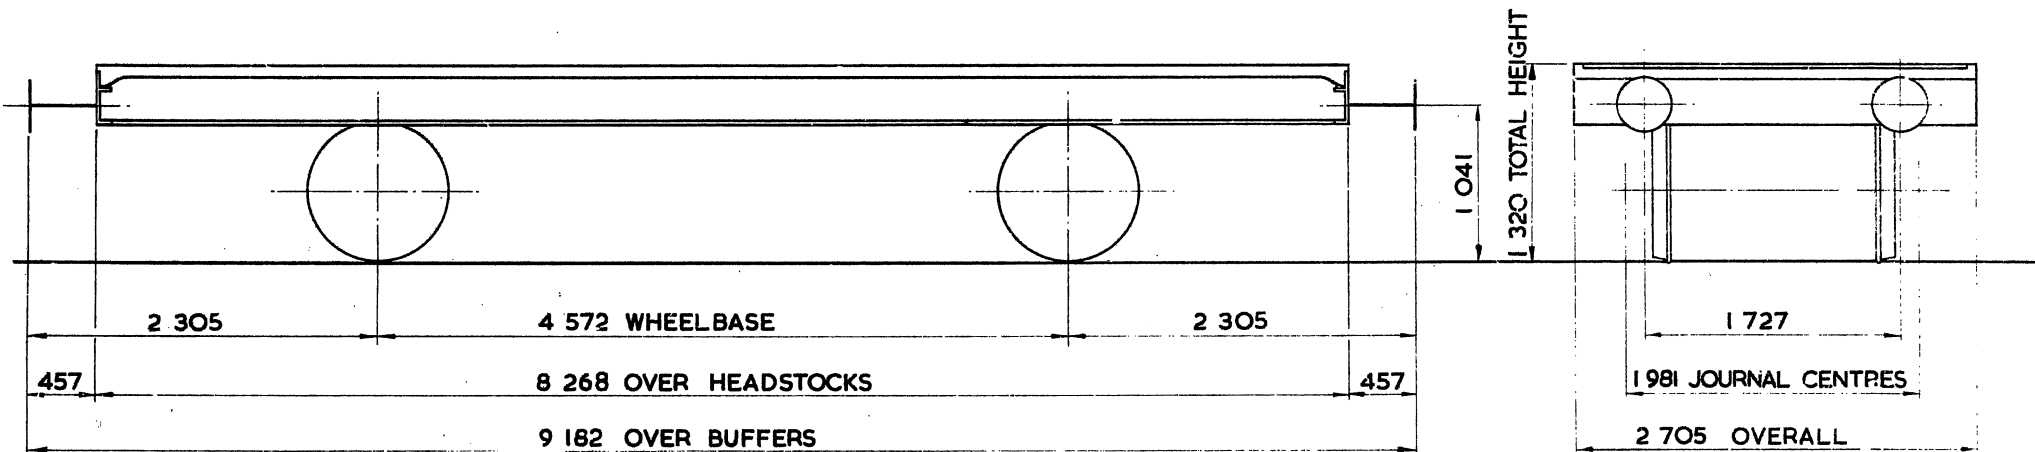

TARE	10 050kg
CARRYING CAPACITY-	
CAPACITY-	
MAX. SPEED -	50 mile /h
WHEELS -	939 DIA.
JOURNALS -	254 X 127 PLAIN BEARINGS

BUFFERS -	SPINDLE 356 DIA. HEADS
COUPLINGS -	INSTANTER
MIN. CURVE -	31m
GEN. ARRGT. DRG. No.	15415N
BRAKE -	HAND LEVER
SUSPENSION -	SHOE

PLATE WAGON


RR001N.
\$PO05A

LOT NUMBER

EXCESS LENGTH	5	H	M	L	E
tonnes	30	25	16	11	
VB					
AB					
RA	3	1	1	1	
MAX. SPEED	50	50	50	50	

TOPS CODE		
CARKND	AARKND	OPERATING PANEL No.
\$ P 0	\$ P 0	E W P

RR0.RR0D.7013

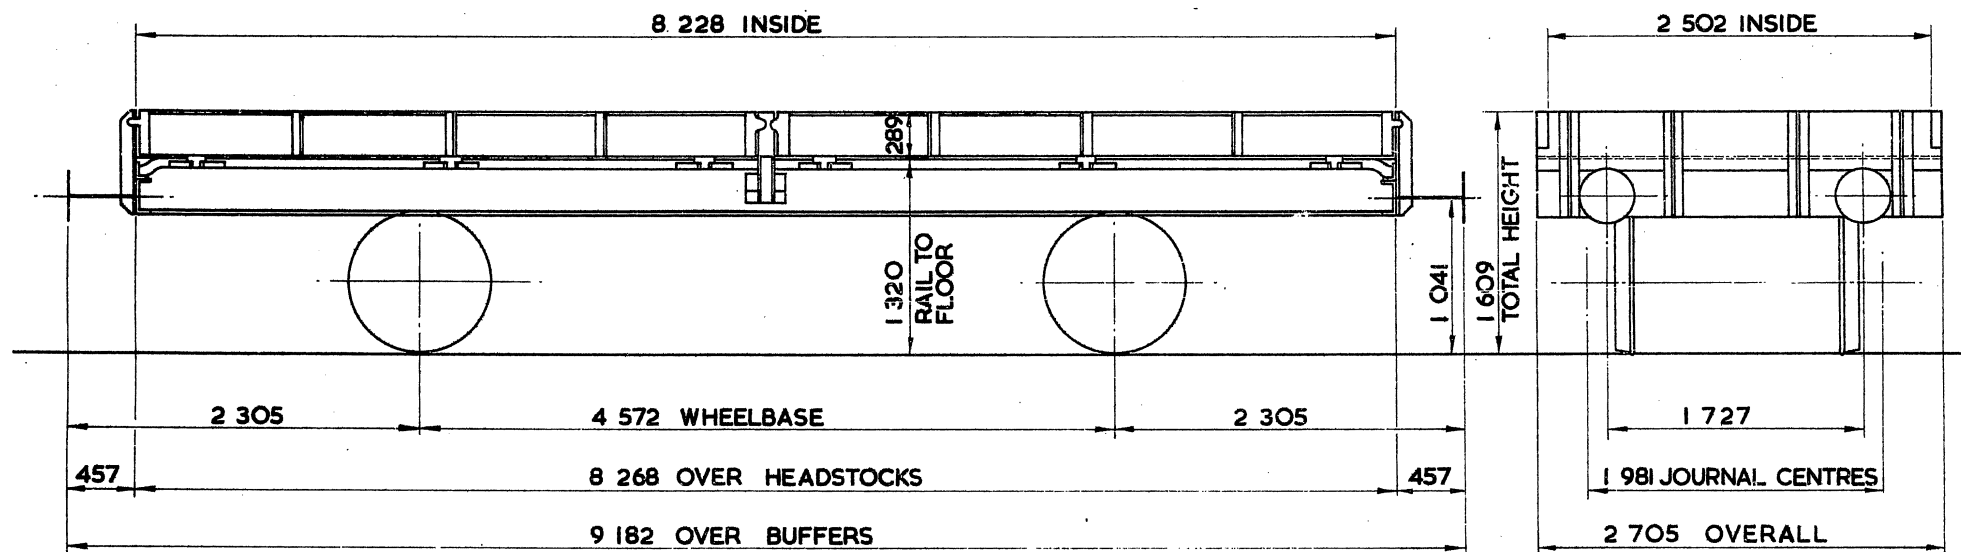

TARE -	10 050 kg
CARRYING CAPACITY -	21 500 kg
CAPACITY -	5.949 m ³
MAX. SPEED -	50 mile / h
WHEELS -	939 DIA.
JOURNALS -	254 X 127 PLAIN BEARINGS

BUFFERS	SPINDLE 356 DIA. HEADS
COUPLINGS	INSTANTER
MIN. CURVE -	31m
GEN. ARRGT. DRG. No. -	15415N
BRAKE -	HAND LEVER
SUSPENSION -	SHOE


DIESEL BRAKE TENDER

RTOOIA

LOT NUMBER
3446
3448
3500

EXCESS LENGTH	H	M	L	E
tonnes	36			
VB	16			
AB				
RA	5			
MAX. SPEED	60			

TOPS CODE									
CARKND			AARKND			OPERATING PANEL No.			
R	T	V	R	T	V	T	4	2	0

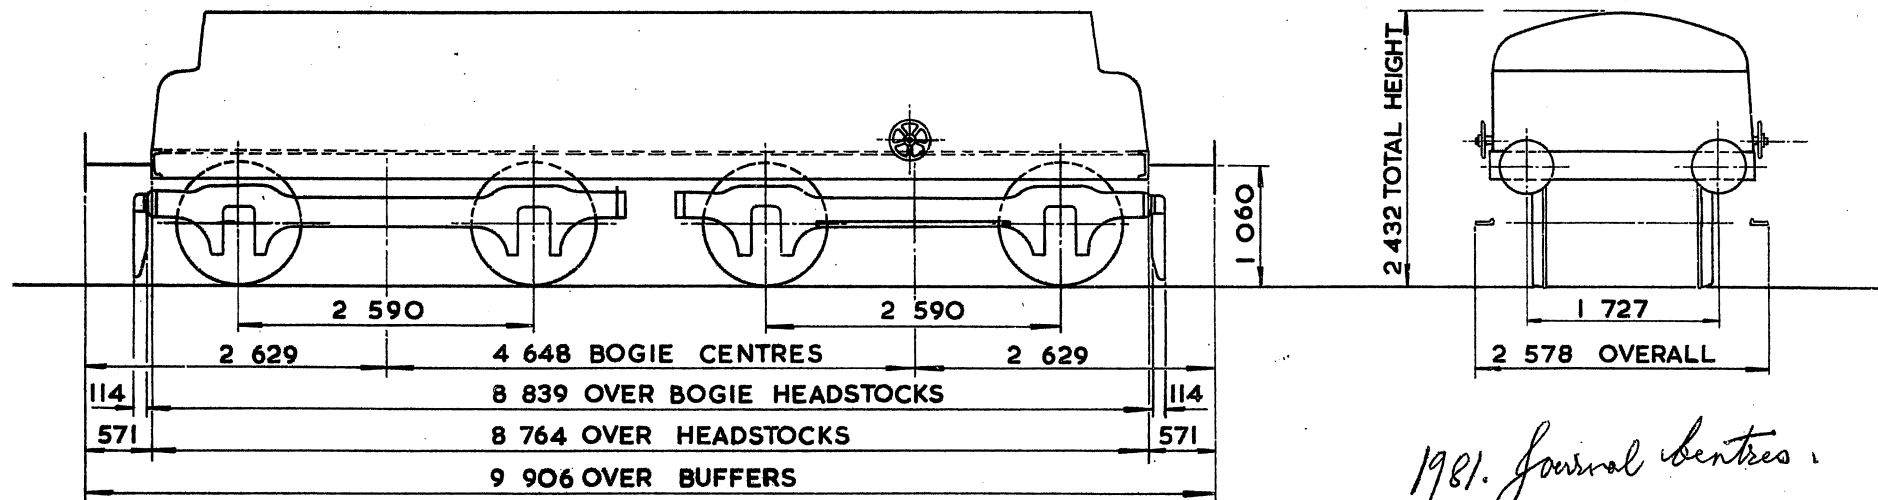

1981. Journal centres.

TARE - 36 100 kg
CARRYING CAPACITY
CAPACITY -
MAX. SPEED - 60 mile./h
WHEELS - 1 092 DIA.
JOURNALS - 241x111 PLAIN BEARINGS

BUFFERS - PNEUMATIC 457 DIA. HEADS
COUPLINGS - EMERGENCY SCREW
MIN. CURVE - 81 m
GEN. ARRGT. DRG. No. - CO 22788
BRAKE - VACUUM BLOCK & HAND SCREW
SUSPENSION - EYEBOLT


DIESEL BRAKE TENDER

RT002A

LOT NUMBER
3442
3443
PART 3444
PART 3445

EXCESS LENGTH	H	M	L	E
tonnes	36			
VB	16			
AB				
RA	5			
MAX SPEED	60			

TOPS CODE									
CARKND			AARKND			OPERATING PANEL No.			
R	T	V	R	T	V	T	4	2	0

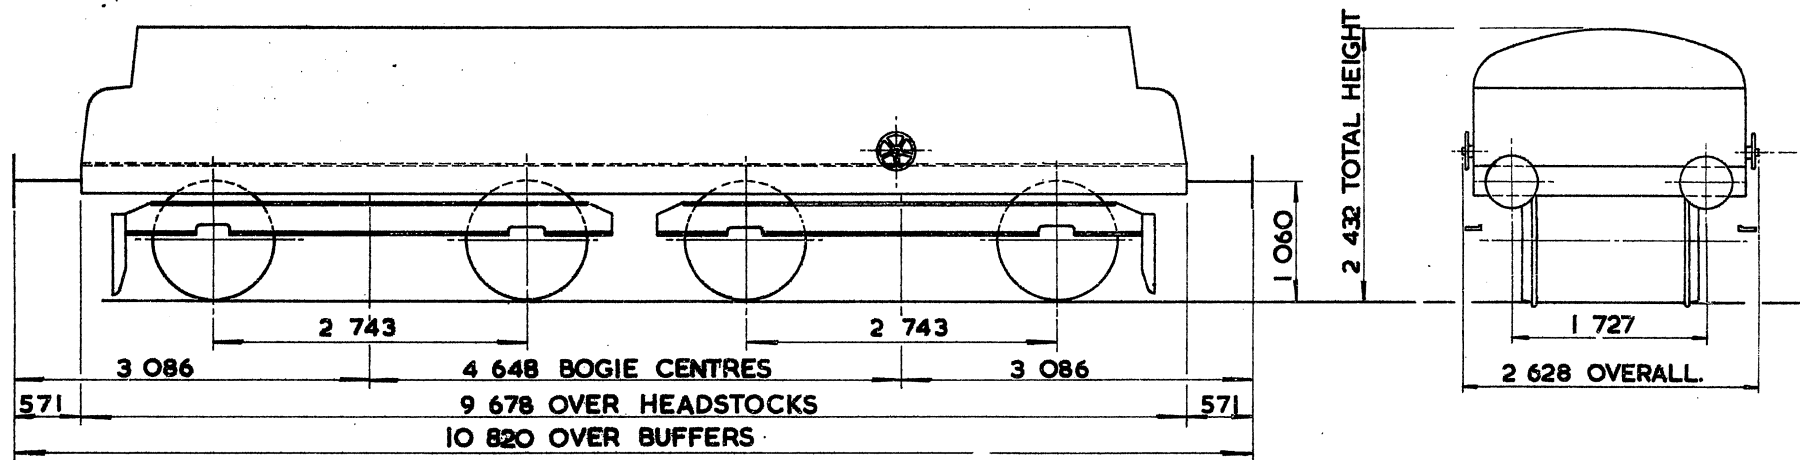

1981. Journal centres.

TARE - 36 050 kg.
CARRYING CAPACITY-
CAPACITY-
MAX. SPEED - 60 mile/h
WHEELS - 1105 DIA.
JOURNALS - 228 x 118 PLAIN BEARINGS

BUFFERS - PNEUMATIC 457 DIA. HEADS
COUPLINGS - EMERGENCY SCREW
MIN. CURVE - 81 m.
GEN. ARRGT. DRG. No. -
BRAKE - VACUUM BLOCK & HAND SCREW
SUSPENSION - EYEBOLT


DIESEL BRAKE TENDER

RTOO3A

LOT NUMBER
PART 3444
PART 3445

EXCESS LENGTH	H	M	L	E
tonnes	36			
VB	16			
AB				
RA	5			
MAX. SPEED	60			

TOPS CODE									
CARKND			AARKND			OPERATING PANEL No.			
R	T	V	R	T	V	T	4	2	0

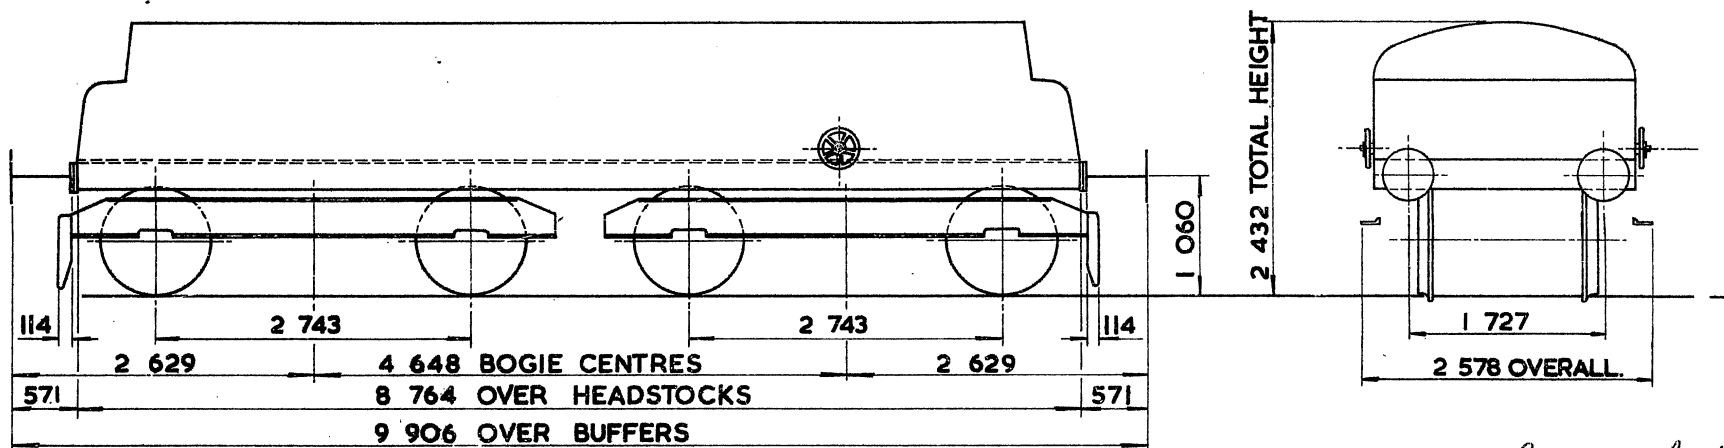

1981. Journal Centres

TARE - 36 050 kg.
CARRYING CAPACITY -
CAPACITY -
MAX. SPEED - 60 mile/h
WHEELS - 1105 DIA.
JOURNALS - 228x 118 PLAIN BEARINGS

BUFFERS - PNEUMATIC 457 DIA. HEADS
COUPLINGS - EMERGENCY SCREW
MIN. CURVE - 81 m.
GEN. ARRGT. DRG. No. -
BRAKE - VACUUM BLOCK & HAND SCREW.
SUSPENSION - EYEBOLT


STEEL CARRYING WAGON-STEEL 'AB'

\$A00IA

LOT NUMBER
PART 3728

EXCESS LENGTH ⁸	H	M	L	E
tonnes	45	34	22	14
-V-B-				
AB	27	27	17	12
RA	8	4	1	1
MAX. SPEED	60	75	75	75

TOPS CODE										
CARKND			AARKND				OPERATING PANEL No.			
\$	A	A	\$	A	A	D	3	0	0	7

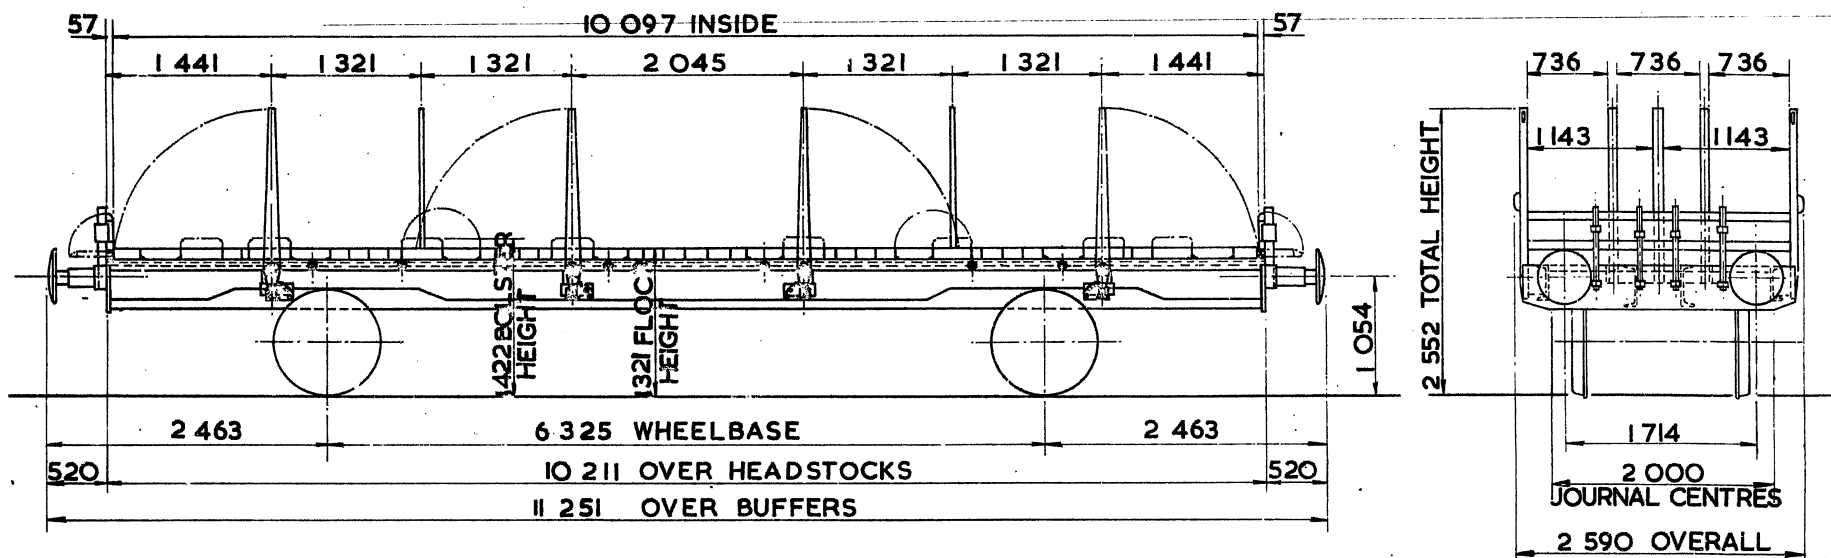

TARE - 13 ⁵⁵⁰ kg.
CARRYING CAPACITY - 31500 kg. AT 60 mile/h. 21500 kg. AT 75 mile/h.
CAPACITY-
MAX. SPEED - 75 mile/h
WHEELS - 952 DIA.
JOURNALS - 140 DIA. ROLLER BEARINGS.

BUFFERS - PNEUMATIC 457 DIA. HEADS
COUPLINGS - B.R. SCREW
MIN. CURVE - 41m.
GEN. ARRGT. DRG No. - F-S-2496
BRAKE - AIR DISC & HAND LEVER
SUSPENSION - LONG LINK.


STEEL CARRYING WAGON - STEEL 'AB'

\$A00IB

LOT NUMBER
PART 3728

EXCESS LENGTH	H	M	L	E
tonnes	45	34	22	14
VB	0	0	0	0
AB	27	27	17	12
RA	8	4	1	1
MAX. SPEED	60	75	75	75

TOPS CODE									
CARKND			AARKND			OPERATING PANEL No.			
\$	A	B	\$	A	B	D	3	0	0

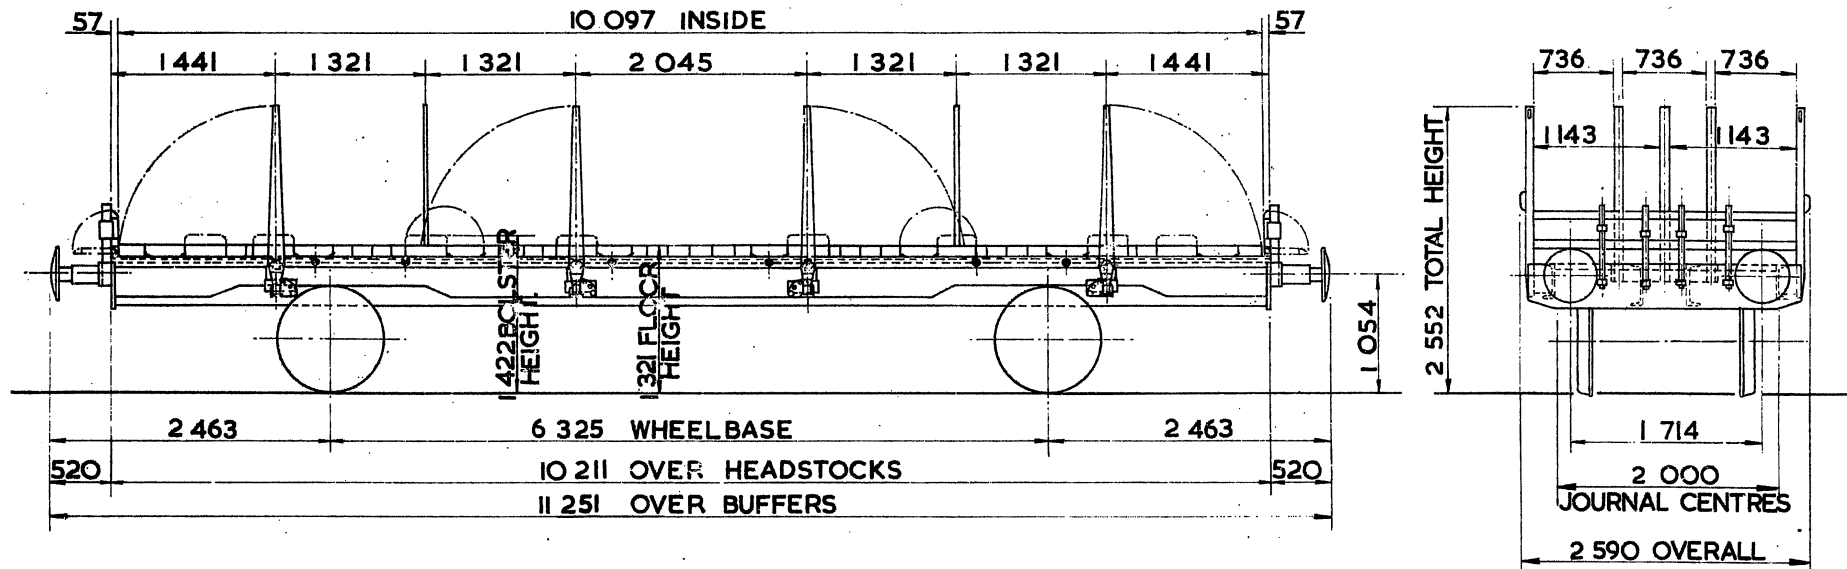

TARE - 13 550 kg.
CARRYING CAPACITY - 31 500 kg. AT 60 mile/h. 21 500 kg. AT 75 mile/h.
CAPACITY -
MAX. SPEED - 75 mile/h
WHEELS - 952 DIA.
JOURNALS - 140 DIA. ROLLER BEARINGS.

BUFFERS - PNEUMATIC 457 DIA. HEADS
COUPLINGS - B.R. SCREW
MIN. CURVE - 41m.
GEN. ARRGT. DRG No. F-S-2496
BRAKE - AIR DISC, VACUUM PIPED & HAND LEVER
SUSPENSION - LONG LINK.


STEEL CARRYING WAGON - STEEL 'ABB' (45 tonnes G.L.W.)

\$BOOIA

LOT NUMBER
PART 3728

EXCESS LENGTH	B	H	M	L	E
tonnes	45	34	22	14	
VB					
AB	27	27	17	12	
RA	8	4	1	1	
MAX SPEED	60	75	75	75	

TOPS CODE									
CARKND			AARKND			OPERATING PANEL No			
\$	B	A	\$	B	A	D	3	0	0 7

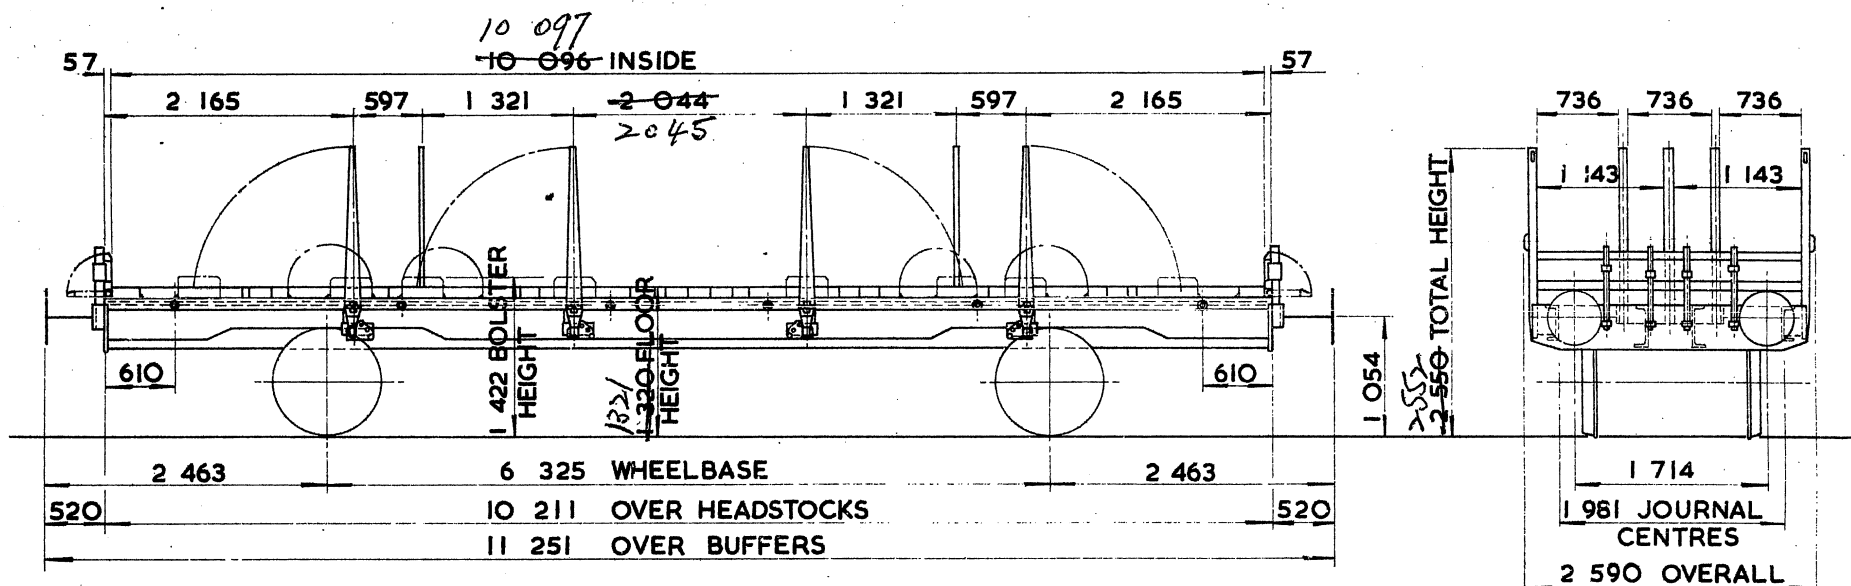

TARE - 13 550 Kg
CARRYING CAPACITY - 21 500kg AT 75 mile/h 31 500kg AT 60 mile/h
CAPACITY -
MAX. SPEED - 75 mile/h
WHEELS - 952 DIA.
JOURNALS - 140 DIA. ROLLER BEARINGS

BUFFERS - PNEUMATIC 457 DIA. HEADS
COUPLINGS - B.R. SCREW
MIN. CURVE - 41 m
GEN. ARRGT. DRG. No. - BODY F-AO-4988, UNDERFRAME FS-489
BRAKE - AIR DISC & HAND LEVER
SUSPENSION - B.R. LONG LINK


TUBE AB WAGON

\$C 002A

LOT NUMBER
PART 2545

EXCESS LENGTH	2	H	M	L	E
tonnes	19	16	12	9	
VB					
AB					
RA	1	1	1	1	
MAX SPEED	50	50	50	50	

TOPS CODE									
CARKND			AARKND			OPERATING PANEL No			
\$	C	0	\$	C	0	C		5	1

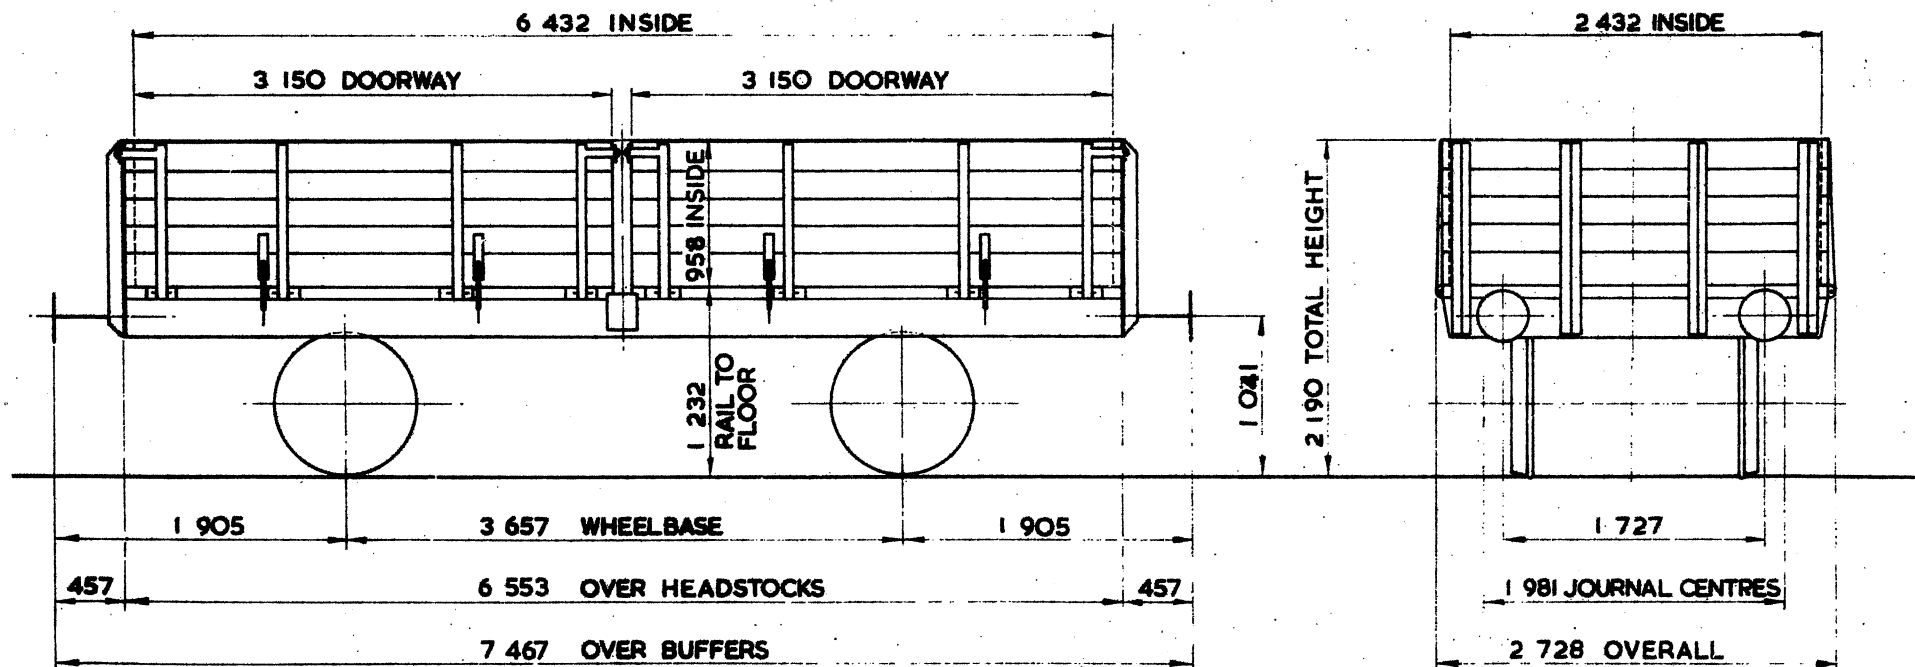

TARE -	8000 kg
CARRYING CAPACITY	12000kg
CAPACITY	14.985 m ³
MAX. SPEED -	50 mile / h
WHEELS	952 DIA.
JOURNALS -	228 X 108 PLAIN BEARINGS

BUFFERS	SPINDLE 330 DIA. HEADS
COUPLINGS	INSTANTER
MIN. CURVE	26m
GEN. ARRGT DRG. No	DI3/3856 SW/DE 34302
BRAKE	HAND LEVER
SUSPENSION -	SHOE

EX. B.R. DIAGRAM 1/460


TUBE WAGON (45 tonnes G.L.W.)

\$DOOIA

LOT NUMBER
EX 3727

EXCESS LENGTH	8	H	M	L	E
tonnes	45	33	22	15	
VB					
AB	27	27	17	12	
RA	8	5	1	1	
MAX. SPEED	60	75	75	75	

TOPS CODE									
CARKND			AARKND			OPERATING PANEL			
\$	D	A	\$	D	A	D	E	W	P

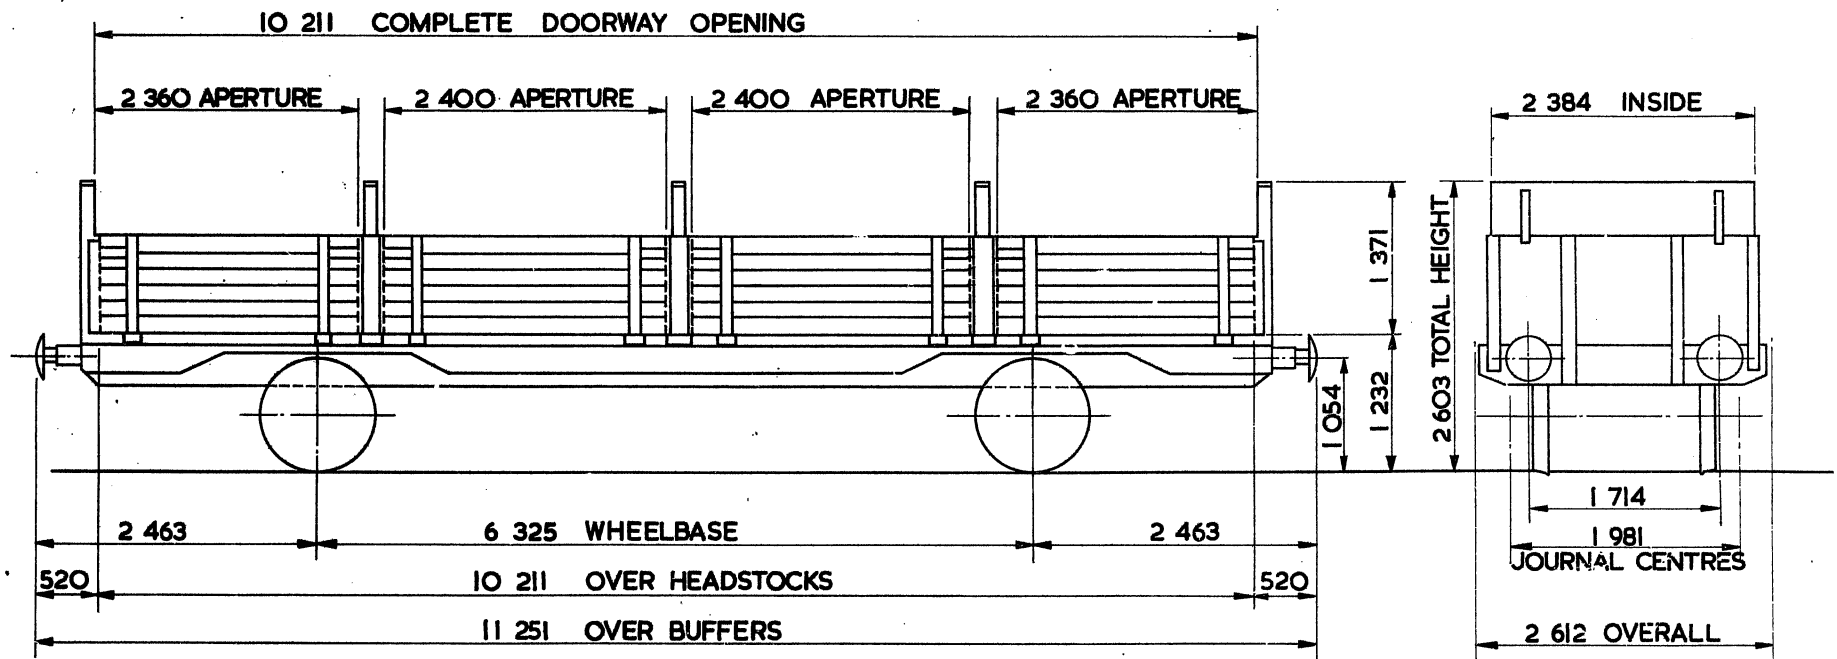

TARE	14 300 kg
CARRYING CAPACITY-	21 500 kg AT 75 mile/h 31 500 kg AT 60 mile/h
CAPACITY-	22.300 m ³
MAX. SPEED	75 mile / h
WHEELS -	952 DIA.
JOURNALS-	140 DIA. ROLLER BEARINGS

BUFFERS -	PNEUMATIC 457 DIA. HEADS
COUPLINGS	B.R. SCREW
MIN. CURVE	41 m
GEN. ARRGT. DRG. No. -	F-S-8305 (BODYSIDE) F-S-3094 (UFRAME)
BRAKE -	AIR DISC & HAND LEVER
SUSPENSION -	B.R. FRICTION LINK


PLATE WAGON

\$POO2A

LOT NUMBER
EX 2035

EXCESS LENGTH	5	H	M	L	E
tonnes	30	24	16	11	
VB					
AB					
RA	3	1	1	1	
MAX. SPEED	50	50	50	50	

TOPS CODE									
CARKND			AARKND			OPERATING PANEL No			
\$	P	Ø	\$	P	Ø	C		5	4

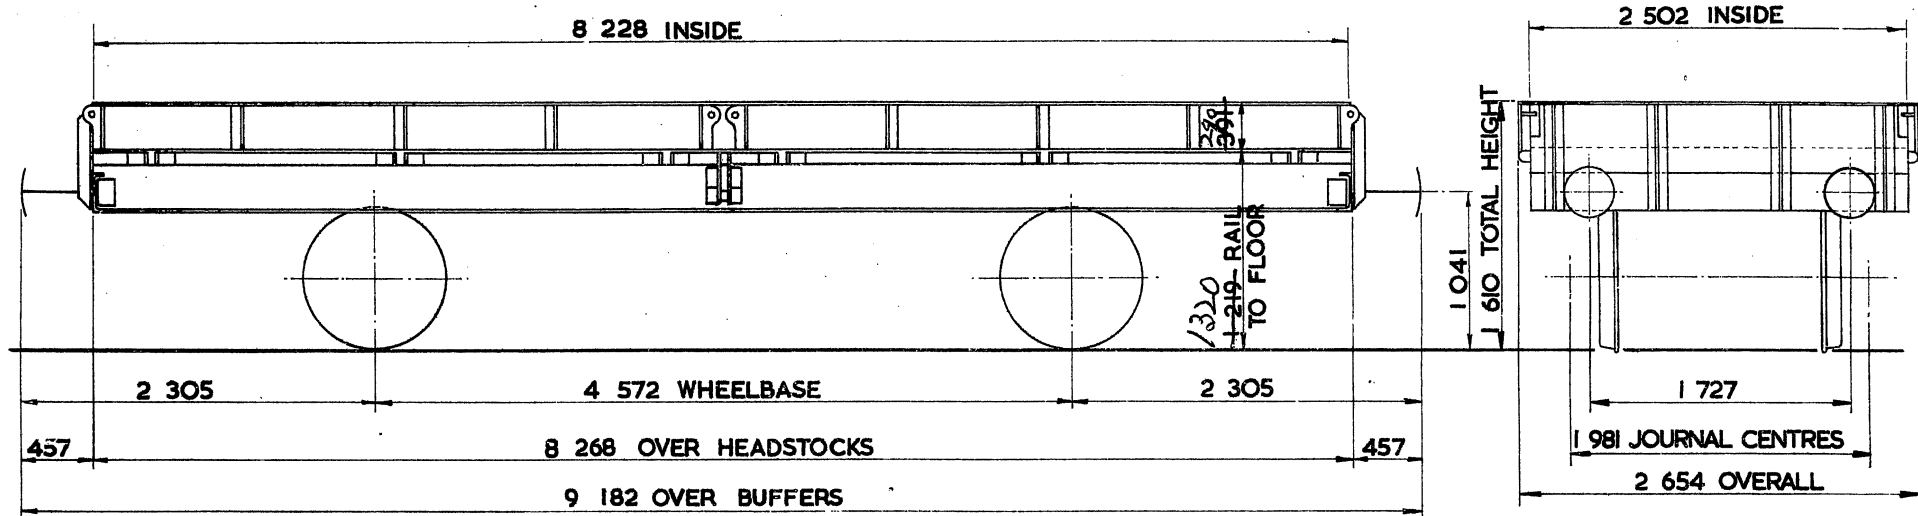

TARE - 9800 kg
CARRYING CAPACITY - 22500 kg
CAPACITY - 8.050m ³
MAX. SPEED - 50 mile/h
WHEELS - 952 DIA.
JOURNALS - 254 X 127 PLAIN BEARINGS


BUFFERS - SPINDLE 330 DIA. HEADS
COUPLINGS - INSTANTER
MIN. CURVE - 31 m
GEN. ARRG. DRG. No. - 17616 N
BRAKE - HAND LEVER.
SUSPENSION - SHOE

4067 side doorways.

This PDF courtesy of R. Oldfield, BMRG, 2020 (visit <http://www.barrowmoremrg.co.uk>)

Original © BRB Residuary Ltd

Original © BRB Residuary Ltd

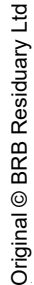Original © BRB Residuary LtdOriginal © BRB Residuary LtdOriginal © BRB Residuary LtdOriginal © BRB Residuary LtdOriginal © BRB Residuary Ltd

Original © BRB Residuary Ltd


PLATE WAGON

\$POO2C

LOT NUMBER
EX 2020

EXCESS LENGTH	5	H	M	L	E
tonnes	30	24	16	11	
VB					
AB					
RA	3	1	1	1	
MAX. SPEED	50	50	50	50	

TOPS CODE									
CARKND			AARKND			OPERATING PANEL No			
\$	P	Ø	\$	P	Ø	C		5	4

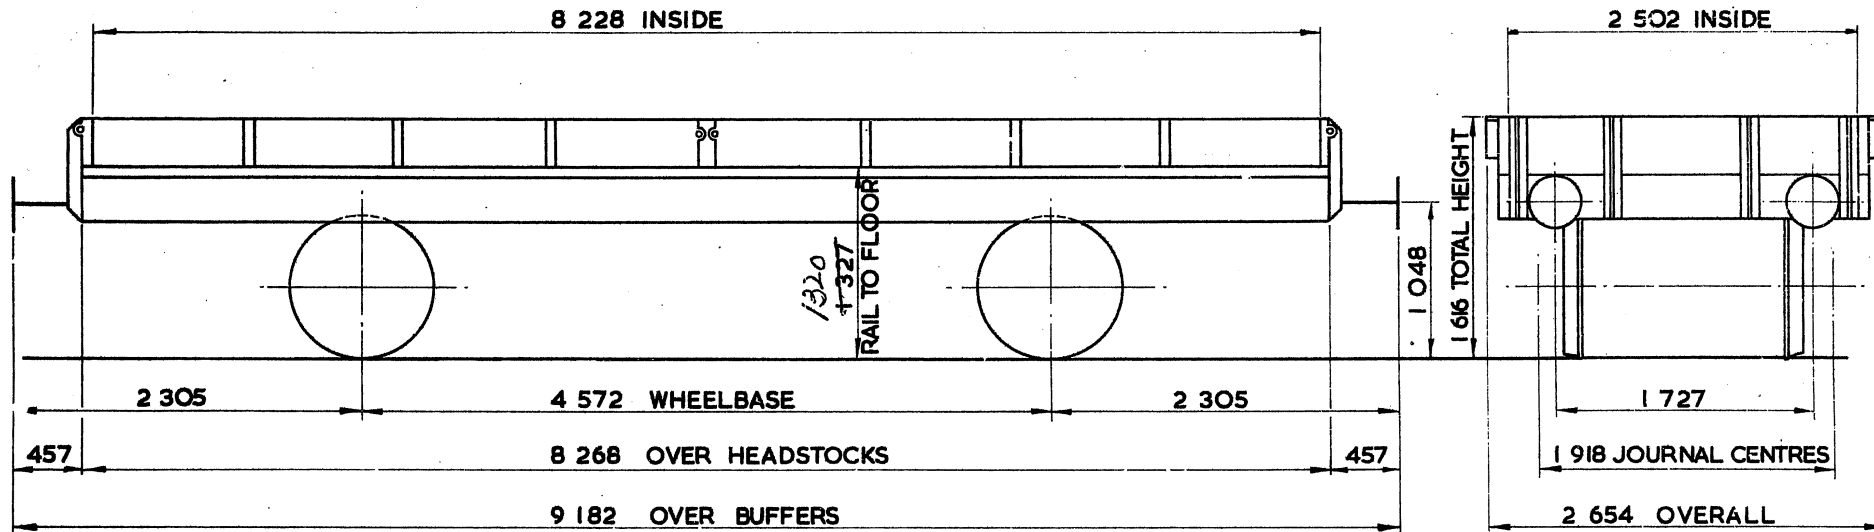

TARE -	10 050 kg
CARRYING CAPACITY -	22 500 kg
CAPACITY -	5.590 m ³
MAX. SPEED -	50 mile / h
WHEELS -	952 DIA.
JOURNALS -	124 DIA. ROLLER BEARINGS

BUFFERS -	SPINDLE 356 DIA. HEADS
COUPLINGS -	INSTANTER
MIN. CURVE -	31 m
GEN. ARRGT. DRG. No. -	D 12/691
BRAKE -	HAND LEVER
SUSPENSION -	SHOE

4067. Side doorways.
290. Inside height.


PLATE WAGON

\$P003A

LOT NUMBER
PART 2037
PART 2132
PART 2751

EXCESS LENGTH	5	H	M	L	E
tonnes	29	24	16	10	
VB					
AB					
RA	3	1	1	1	
MAX SPEED	50	50	50	50	

TOPS CODE					
CARKND	AARKND		OPERATING PANEL No		
\$ P Ø	\$ P Ø	C		3	0

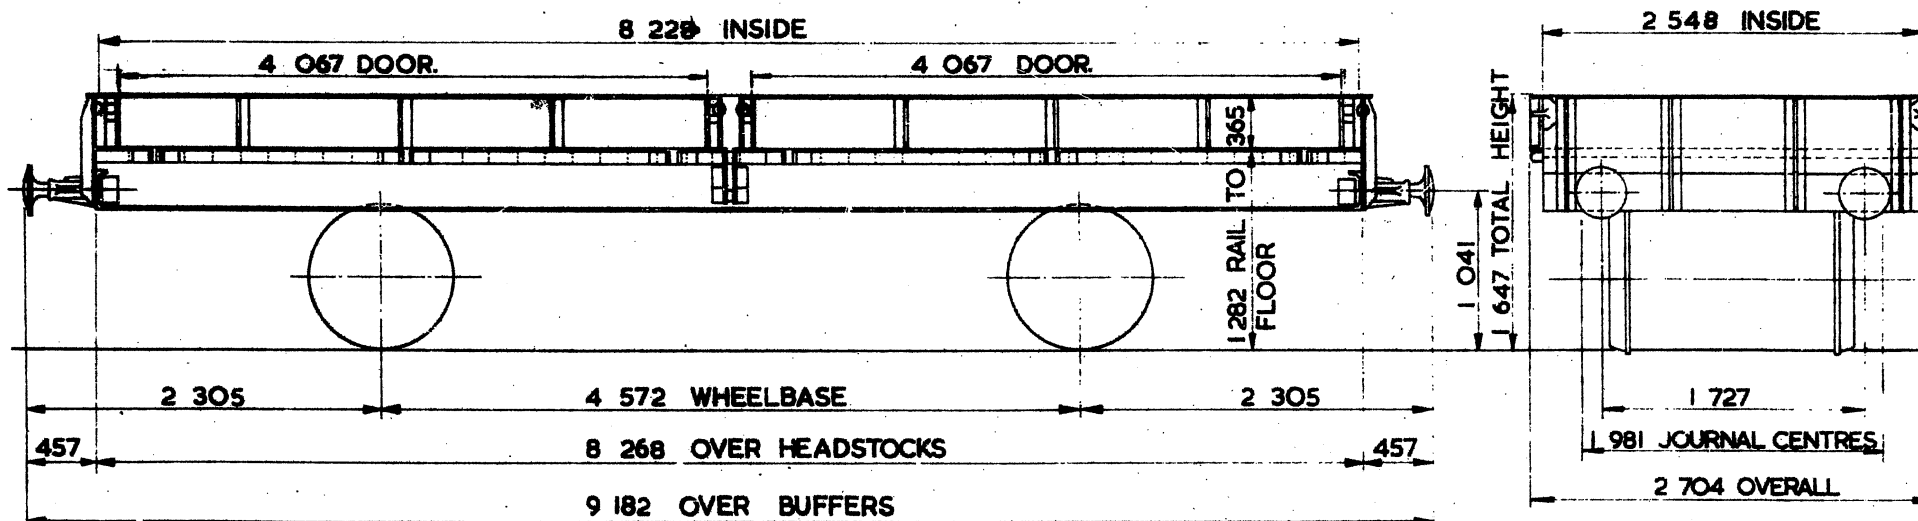

TARE - 9 350 kg
CARRYING CAPACITY - 23 500 kg
CAPACITY - 7.635 m ³
MAX SPEED - 50 mile/h
WHEELS - 939 DIA.
JOURNALS - 254 x 127 PLAIN BEARINGS

BUFFERS SPINDLE 330 DIA. HEADS
COUPLINGS - INSTANTER
MIN CURVE - 31m
GEN. ARRGT. DRG. NO. - 17778N
BRAKE - HAND LEVER.
SUSPENSION - SHOE


PLATE WAGON

\$PO03B

LOT NUMBER
PART 2151

EXCESS LENGTH 5	H	M	L	E
tonnes	30	24	15	10
VB	6	6	6	6
AB				
RA	3	1	1	1
MAX. SPEED	50	50	50	50

TOPS CODE		
CARKND	AARKND	OPERATING PANEL No.
\$ P V	\$ P V C	2 5 0

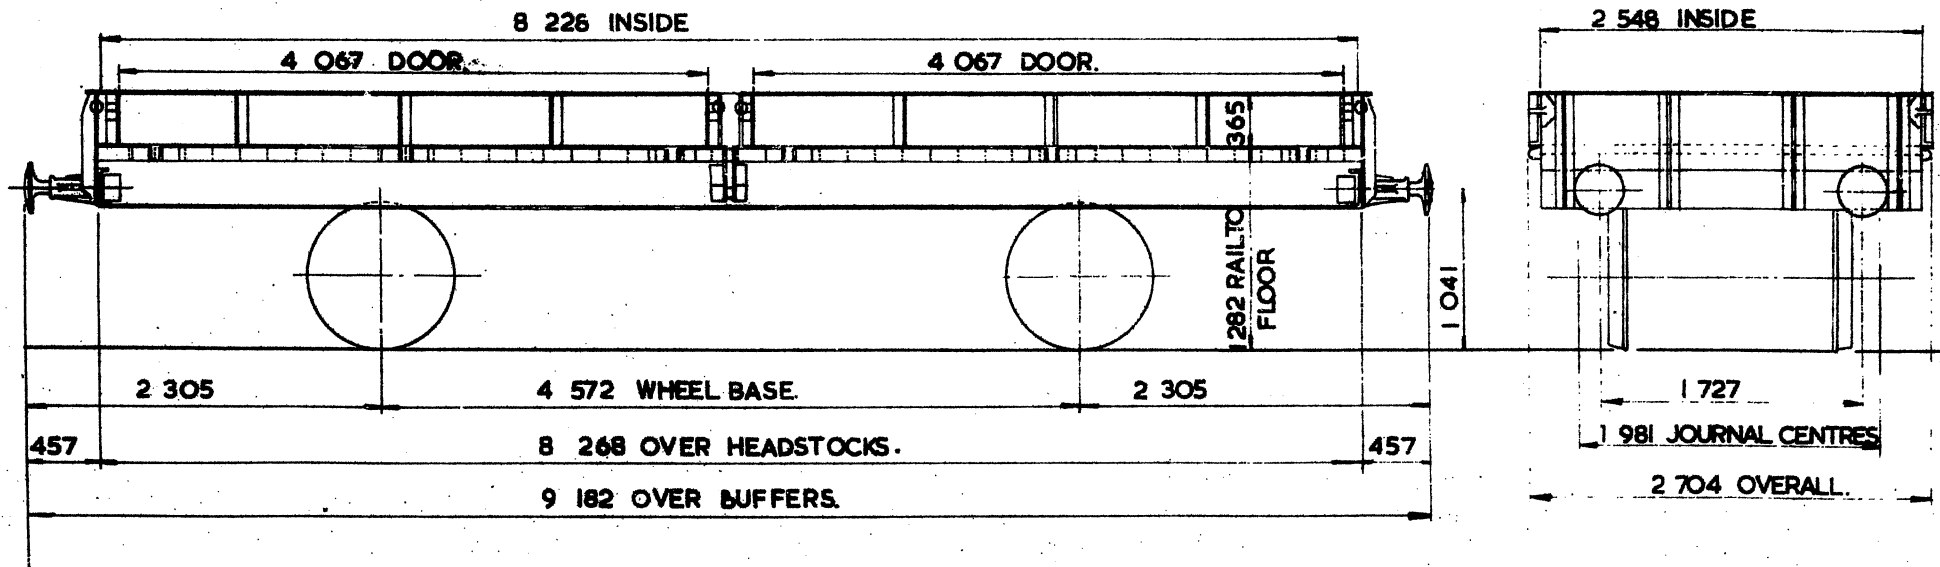

TARE- 9 350 kg
CARRYING CAPACITY- 22 500 kg
CAPACITY- 7.652 m³
MAX. SPEED- 50 mile/h
WHEELS - 939 DIA.
JOURNALS- 254x 127 PLAIN BEARINGS.

BUFFERS - SPINDLE 330 DIA. HEADS
COUPLINGS - INSTANTER.
MIN. CURVE- 31m
GEN. ARRGT. DRG.No. -17778 N.
BRAKE - VACUUM BLOCK & HAND LEVER.
SUSPENSION - SHOE.


PLATE WAGON

\$P003C

LOT NUMBER

EXCESS LENGTH	5	H	M	L	E
tonnes	29	24	16	10	
VB					
AB					
RA	3	1	1	1	
MAX. SPEED	50	50	50	50	

TOPS CODE									
CARKND			AARKND			OPERATING PANEL No.			
\$	P	Ø	\$	P	Ø	C		3	0

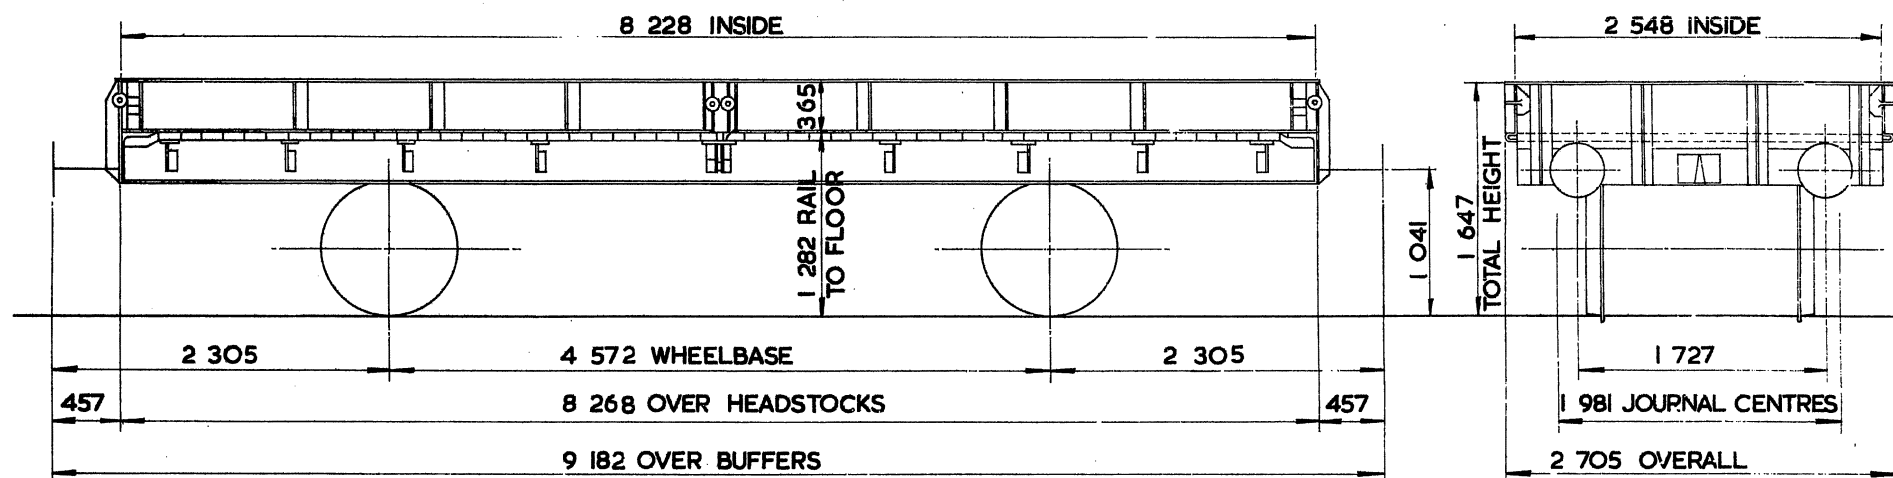

TARE	9 350 kg
CARRYING CAPACITY—	22 500 kg
CAPACITY—	7.652 m ³
MAX SPEED	50 mile/h
WHEELS	952 DIA
JOURNALS	254 x 127 PLAIN BEARINGS

BUFFERS —	SPINDLE 330 DIA HEADS
COUPLINGS —	INSTANTER
MIN. CURVE —	31 m
GEN. ARRGT. DRG. No. —	11792N
BRAKE —	HAND LEVER
SUSPENSION —	SHOE

4067: Side doorways.

EX. L.N.E.R. DIAGRAM 123.


PLATE WAGON

\$P 003 D

LOT NUMBER
PART 2037
PART 2132
PART 2151

EXCESS LENGTH	5	H	M	L	E
tonnes	29	24	16	10	
VB					
AB					
RA	3	1	1	1	
MAX. SPEED	50	50	50	50	

TOPS CODE									
CARKND			AARKND			OPERATING PANEL No.			
\$	P	Ø	\$	P	Ø	C		3	O

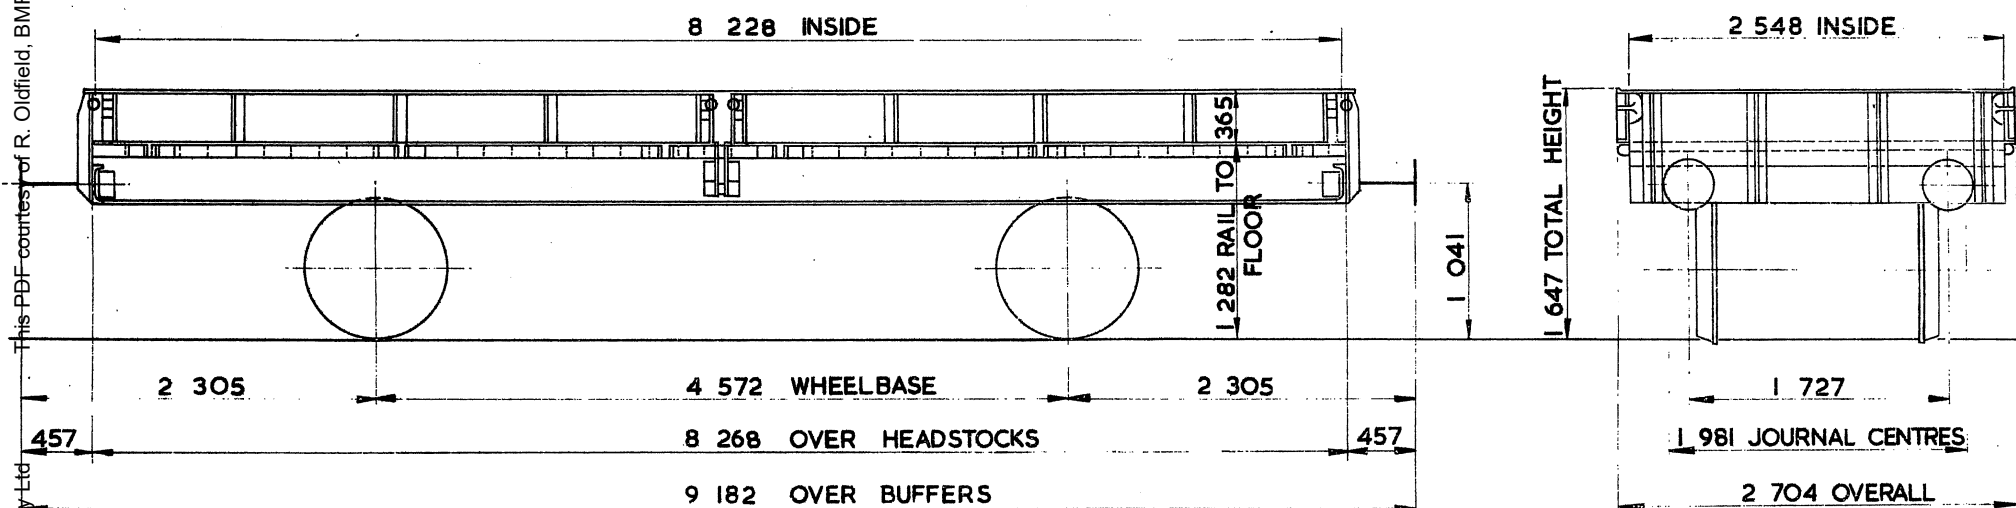

TARE —	9 350 kg
CARRYING CAPACITY	23 500 kg
CAPACITY	7.635 m ³
MAX. SPEED —	50 mile/h
WHEELS —	939 DIA.
JOURNALS —	124 DIA. ROLLER BEARINGS

BUFFERS —	SPINDLE 330 DIA. HEADS
COUPLINGS —	INSTANTER
MIN. CURVE —	31m
GEN. ARRG. DRG. No. —	17778N
BRAKE —	HAND LEVER
SUSPENSION —	SHOE

6067. Side doorways.


PLATE WAGON

\$POO3E

LOT NUMBER

EXCESS LENGTH	5	H	M	L	E
tonnes	29	24	16	10	
VB					
AB					
RA	3	1	1	1	
MAX SPEED	50	50	50	50	

TOPS CODE									
CARKND			AARKND			OPERATING PANEL No			
\$	P	Ø	\$	P	Ø	C		3	O

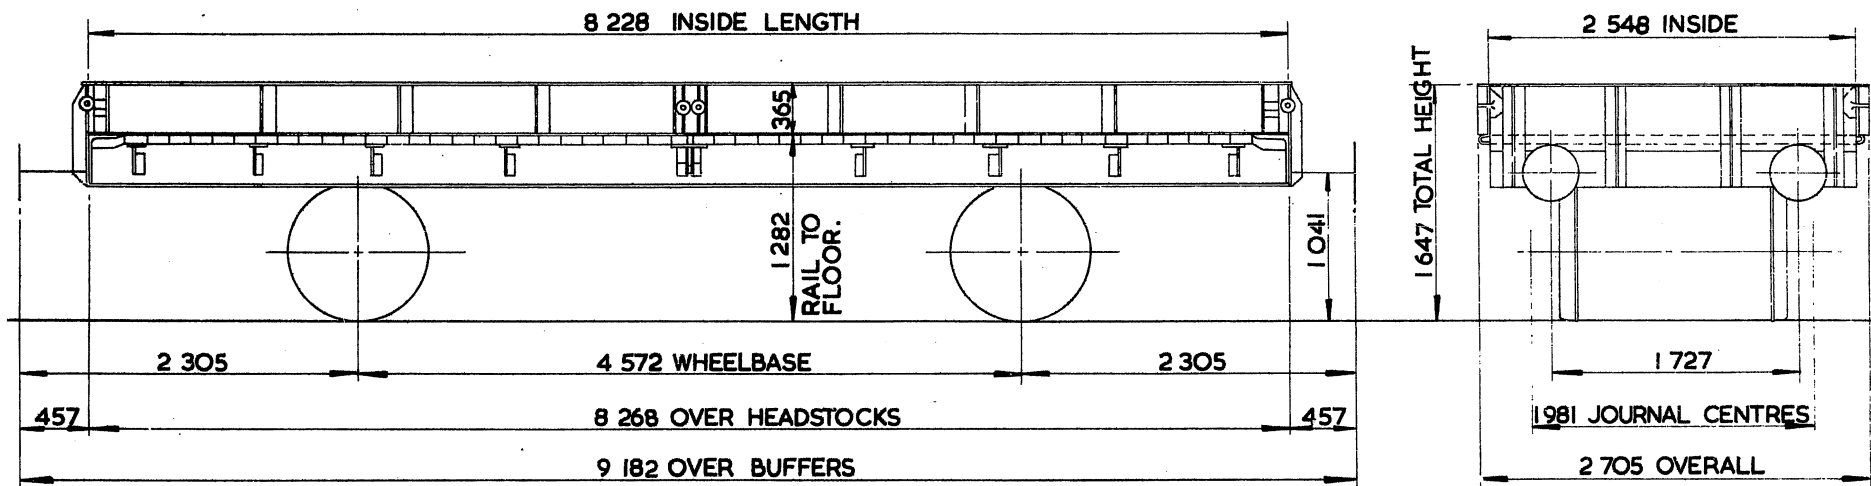

4067. Side doorways.

TARE	9350kg
CARRYING CAPACITY	22 500kg
CAPACITY	7.677m ³
MAX. SPEED	50 mile/h
WHEELS	952 DIA
JOURNALS	124 DIA. ROLLER BEARINGS

BUFFERS	SPINDLE 330 DIA HEADS
COUPLINGS	INSTANTER
MIN. CURVE	31m
GEN. ARRG. DRG. No.	11792N
BRAKE	HAND LEVER
SUSPENSION	SHOE


PLATE WAGON

\$POO4A

LOT NUMBER
PART 2199
PART 2604
PART 2327
PART 2476

EXCESS LENGTH	5	H	M	L	E
tonnes	29	24	16	10	
VB					
AB					
RA	3	1	1	1	
MAX SPEED	50	50	50	50	

TOPS CODE					
CARKND	AARKND	PERSON.	PANTRY		
\$ P Ø	\$ P Ø	C		3	0

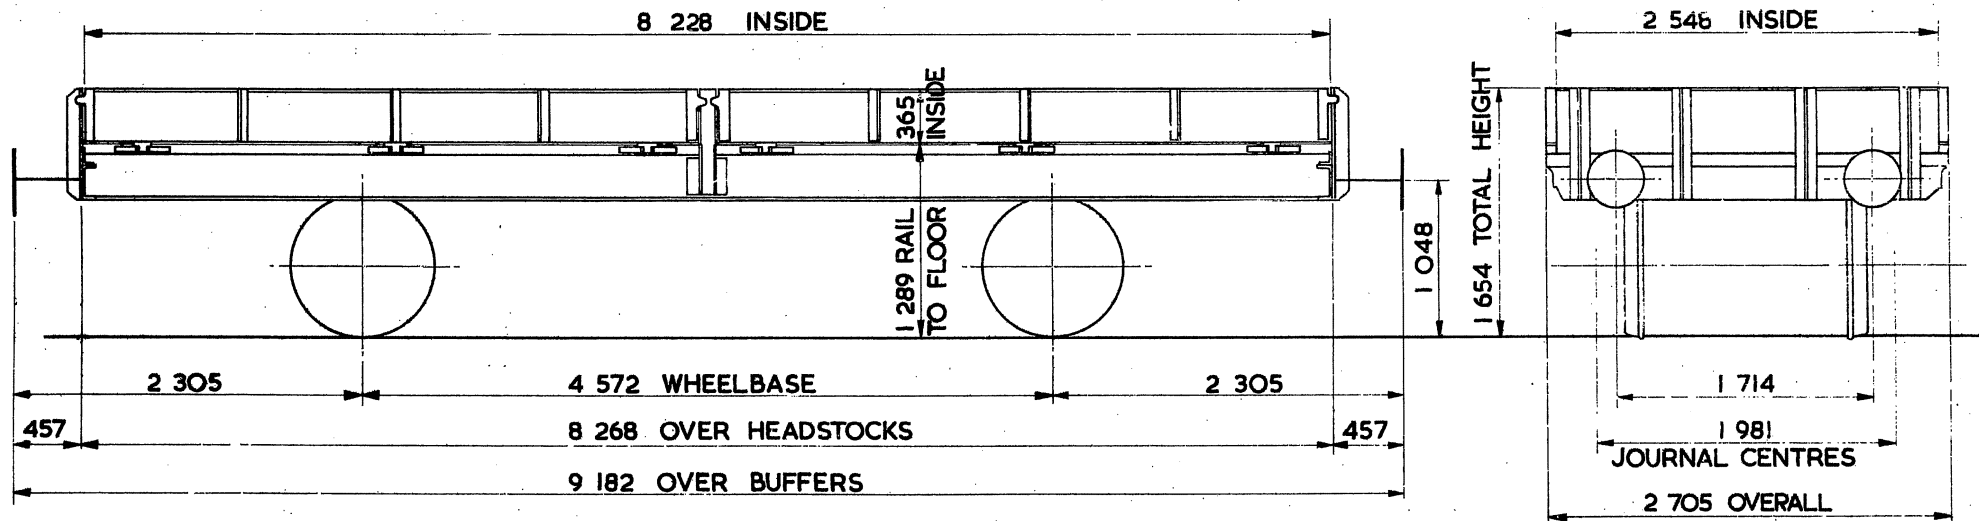

TARE - 9 800 kg
CARRYING CAPACITY - 22 500 kg
CAPACITY -
MAX. SPEED - 50 mile/h
WHEELS - 952 DIA.
JOURNALS - 254 x 127 PLAIN BEARINGS

BUFFERS - SPINDLE 356 DIA. HEADS
COUPLINGS - INSTANTER
MIN. CURVE - 31 m
GEN. ARRGT. DRG. No. - 18513N
BRAKE - HAND LEVER
SUSPENSION - SHOE

4067. Side doorways.


PLATE WAGON

\$POO4B

LOT NUMBER
PART 2199
PART 2327
PART 2476
PART 2604

EXCESS LENGTH	5	H	M	L	E
tonnes	30	24	15	10	
VB	6	6	6	6	
AB					
RA	3	1	1	1	
MAX SPEED	50	50	50	50	

TOPS CODE										
CARKND			AARKND			OPERATION PANEL NO.				
\$	P	V	\$	P	V	C		2	5	C

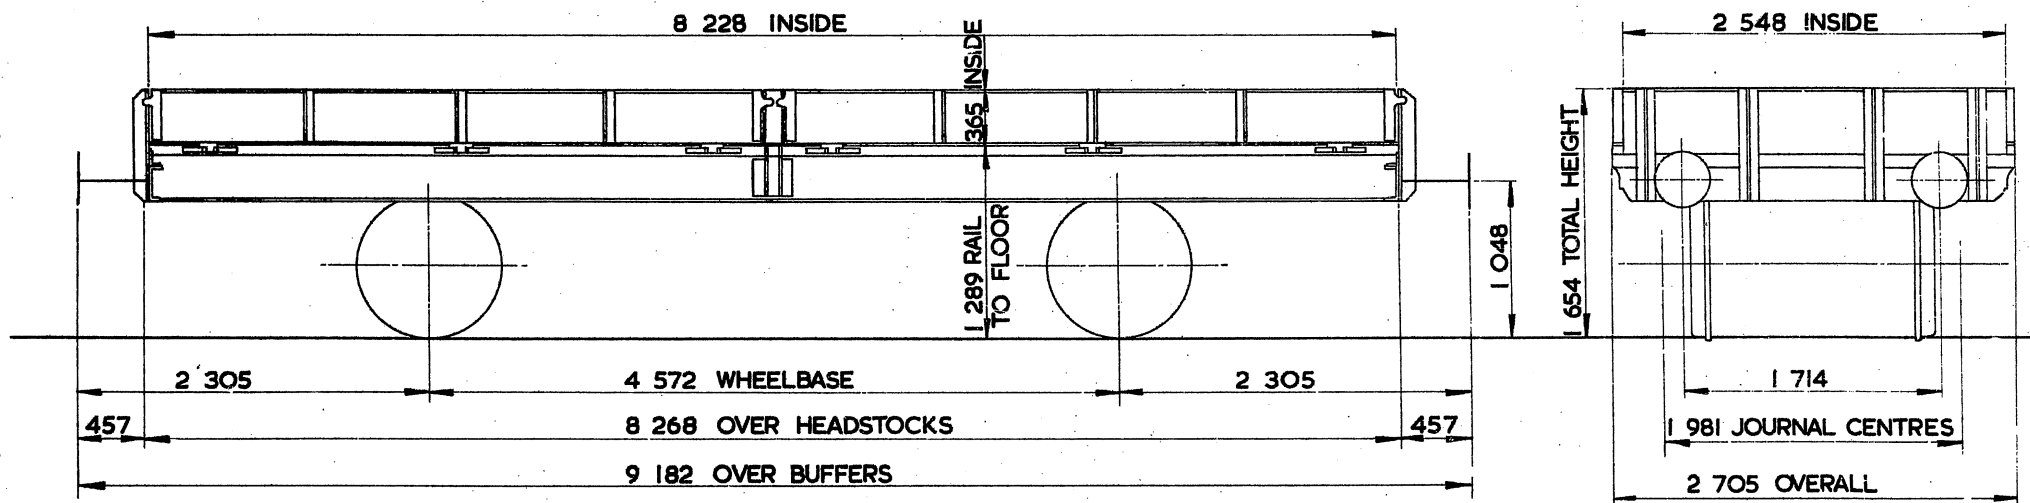

TARE - 10 ⁸⁰⁰ kg
CARRYING CAPACITY - 22 ⁵⁰⁰ kg
CAPACITY - 7.652 m ³
MAX. SPEED - 50 mile/h
WHEELS - 952 DIA
JOURNALS - 254 x 127 PLAIN BEARINGS

BUFFERS - SPINDLE 356 DIA HEADS
COUPLINGS - INSTANTER
MIN. CURVE - 31 m
GEN. ARRGT. DRG. No. - 18513N
BRAKE - VACUUM BLOCK & HAND LEVER.
SUSPENSION - SHOE

4067. Side doorways.

PLATE WAGON


\$POO4E

LOT NUMBER
PART 1344
PART 1355
PART 1367
PART 1385
PART 1514

EXCESS LENGTH	5	H	M	L	E
tonnes	32	24	15	10	
VB					
AB					
RA	3	1	1	1	
MAX SPEED	50	50	50	50	

TOPS CODE					
CARKND	AARKND	OPERATING PANFL No.			
\$ P Ø	\$ P Ø	C	E	W	P

7012

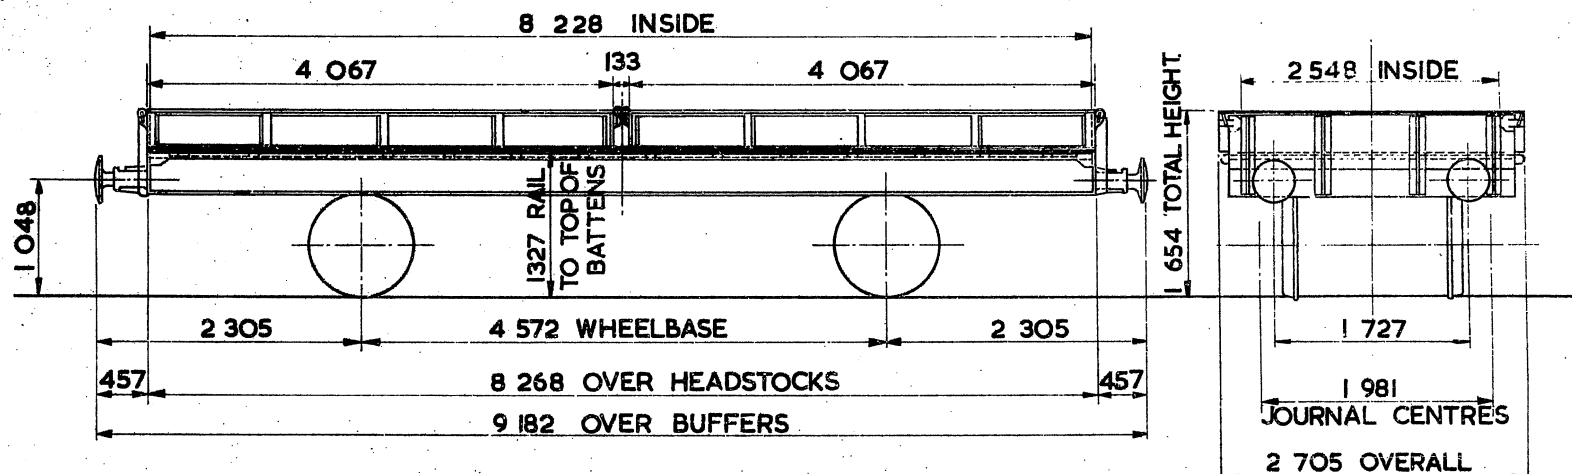

TARE - 9 450 kg
CARRYING CAPACITY - 22 500 kg
CAPACITY - 6.861 m ³
MAX. SPEED - 50 mile/h
WHEELS - 952 DIA.
JOURNALS - 254 x 127 PLAIN BEARINGS

BUFFERS - SPINDLE 356 DIA. HEADS
COUPLINGS - INSTANTER
MIN. CURVE - 31 m
GEN. ARRGT. DRG. No. - D12/651
BRAKE - HAND LEVER
SUSPENSION - SHOE


PLATE WAGON

\$P 004 F

LOT NUMBER
PART 2199
PART 2604
PART 2327
PART 2476

EXCESS LENGTH	5	H	M	L	E
tonnes	29	24	16	10	
VB					
AB					
RA	3	1	1	1	
MAX SPEED	50	50	50	50	

TOPS CODE									
CARKND			AARKND			OPERATING PANFL No			
\$	P	Ø	\$	P	Ø	C			3 O

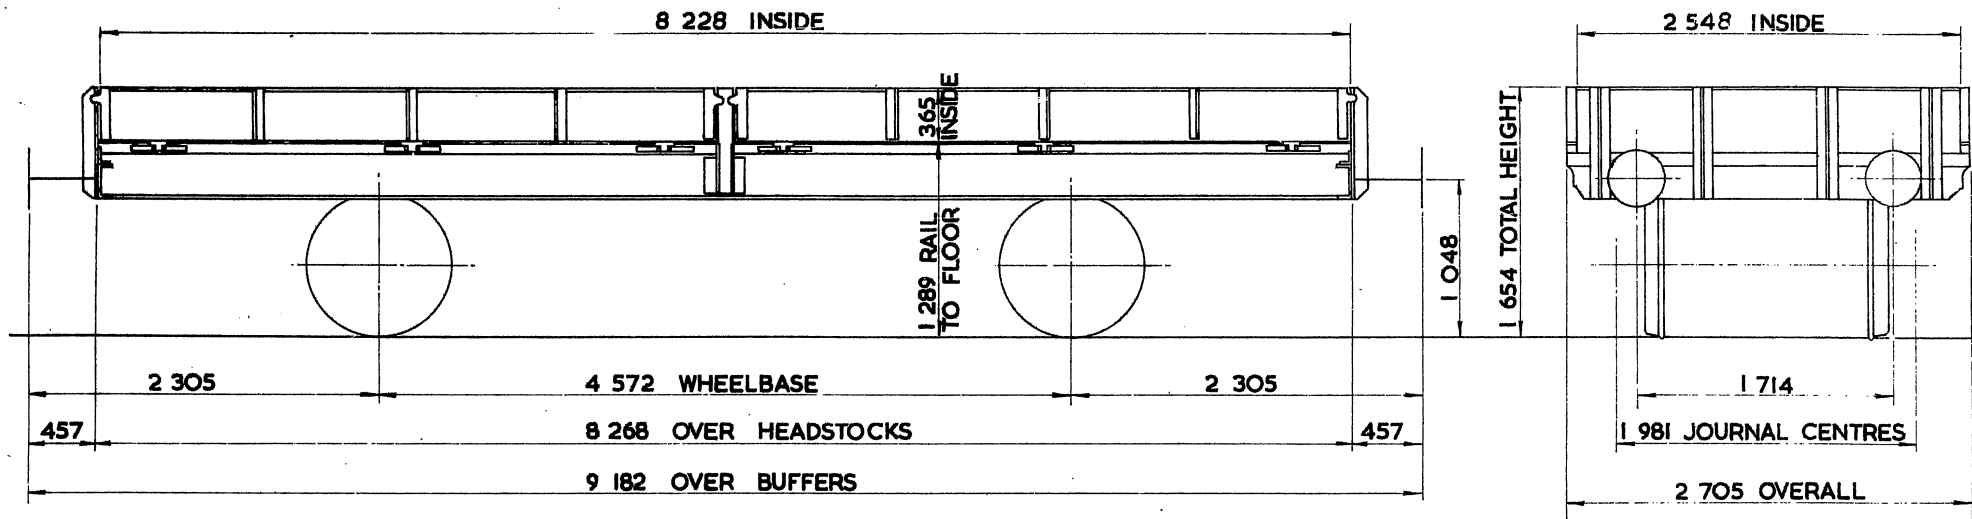

TARE - 9 800 kg
CARRYING CAPACITY - 22 500 kg
CAPACITY 7.652 m ³
MAX. SPEED - 50 mile/h
WHEELS - 952 DIA.
JOURNALS - 124 DIA. ROLLER BEARINGS

BUFFERS - SPINDLE 356 DIA. HEADS
COUPLINGS - INSTANTER
MIN. CURVE - 31 m
GEN. ARRGT. DRG. No. 18513N
BRAKE - HAND LEVER
SUSPENSION - SHOE

4067. Side doorways.


PLATE WAGON

\$P 004G

LOT NUMBER
PART 2199
PART 2327
PART 2476
PART 2604

EXCESS LENGTH	5	H	M	L	E
tonnes	30	24	15	10	
VB	6	6	6	6	
AB					
RA	3	1	1	1	
MAX. SPEED	50	50	50	50	

TOPS CODE									
CARKND			AARKND			OPERATING PANEL No			
\$	P	V	\$	P	V	C	2	5	0

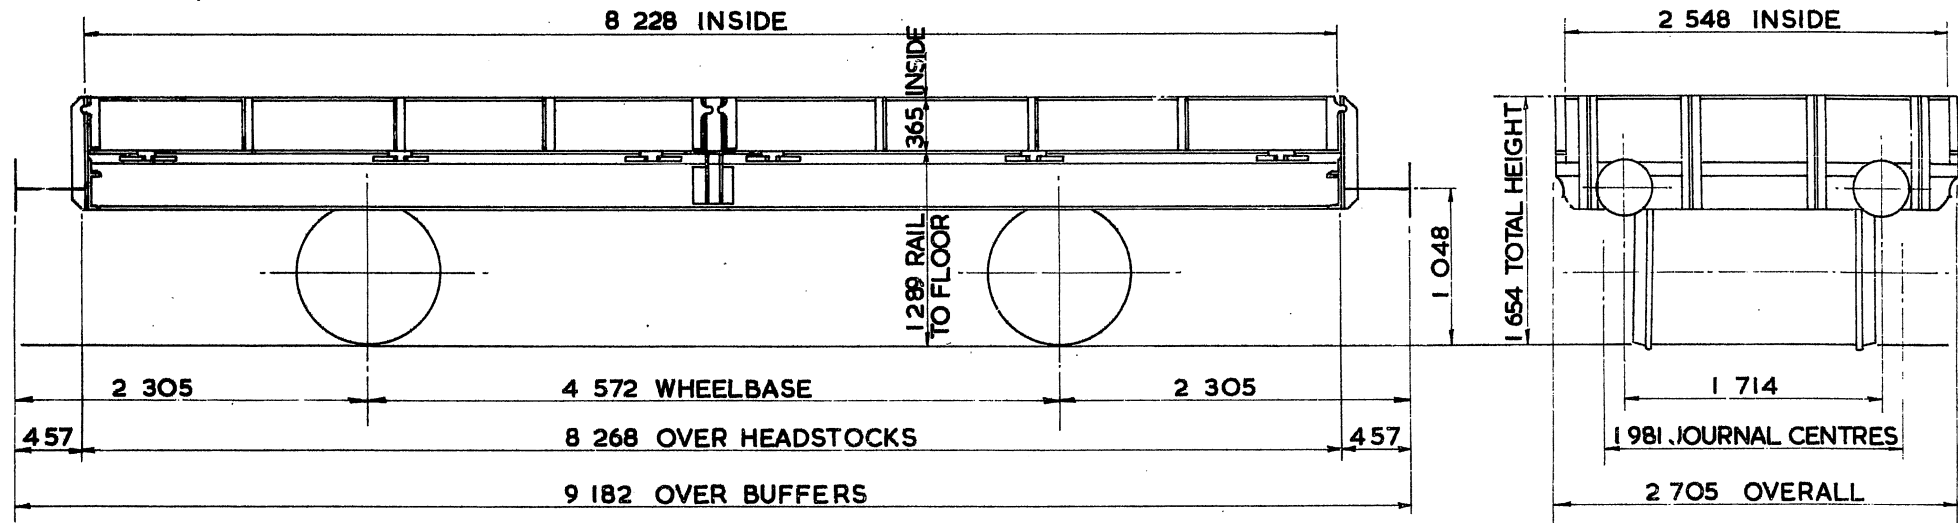

TARE - 10 800 kg
CARRYING CAPACITY - 22 500 kg
CAPACITY - 7.652 m ³
MAX. SPEED - 50 mile/h.
WHEELS - 952 DIA.
JOURNALS - 124 DIA. ROLLER BEARINGS

BUFFERS - SPINDLE 356 DIA. HEADS
COUPLINGS - INSTANTER
MIN. CURVE - 31 m
GEN. ARRGT. DRG. No. - 18513 N
BRAKE - VACUUM BLOCK & HAND LEVER
SUSPENSION - SHOE

4067. Side doorways.

PLATE WAGON



\$POO4H

LOT NUMBER
PART 1344
PART 1355
PART 1367
PART 1385
PART 1514

EXCESS LENGTH	5	H	M	L	E
tonnes	32	24	15	10	
VB					
AB					
RA	3	1	1	1	
MAX. SPEED	50	50	50	50	

TOPS CODE					
CARKND	AARKND		OPERATING PANEL No.		
\$ P Ø	\$	P	Ø	C	E W P

7012

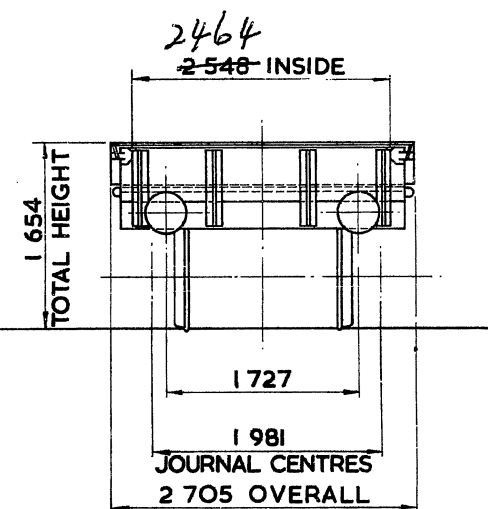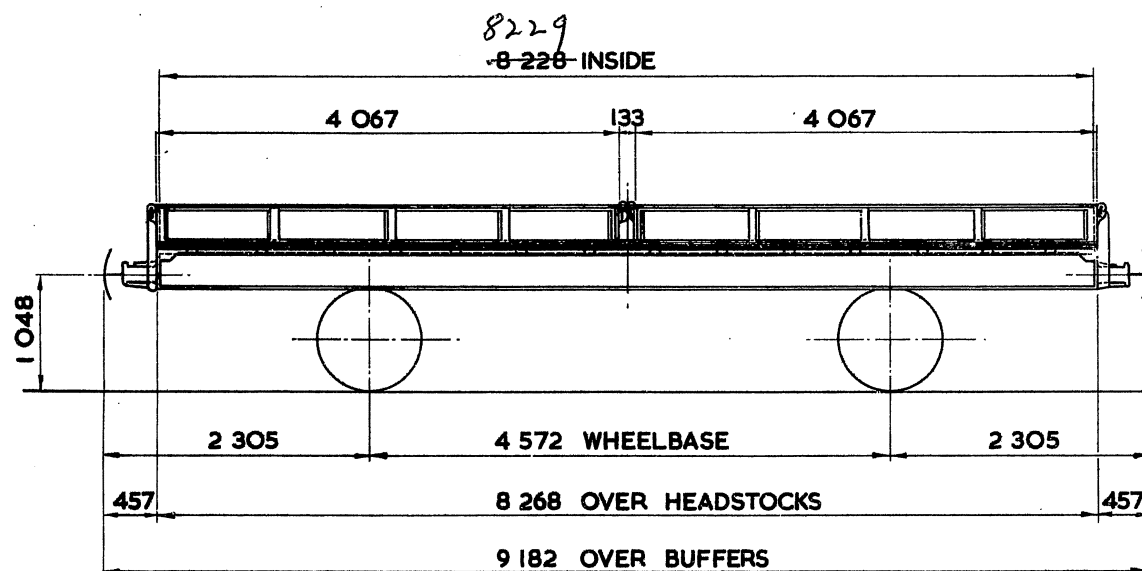

1289. Rail to floor.

TARE -	9 450kg
CARRYING CAPACITY	22 500kg
CAPACITY	6.861m³ 7.399m ³
MAX. SPEED -	50 mile/h
WHEELS -	952 DIA.
JOURNALS -	124 DIA. ROLLER BEARINGS

BUFFERS -	SPINDLE 356 DIA. HEADS
COUPLINGS -	INSTANTER
MIN. CURVE -	31m
GEN. ARRGT. DRG. No. -	D12/651
BRAKE -	HAND LEVER
SUSPENSION -	SHOE


PLATE WAGON

\$POO4J

LOT NUMBER
PART 2199
PART 2327
PART 2476
PART 2604

EXCESS LENGTH	5	H	M	L	E
tonnes	30	24	15	10	
VB	6	6	6	6	
AB					
RA	3	1	1	1	
MAX SPEED	50	50	50	50	

TOPS CODE									
CARKND			AARKND			OPERATING PANEL No			
\$	P	V	\$	P	V	C	2	5	0

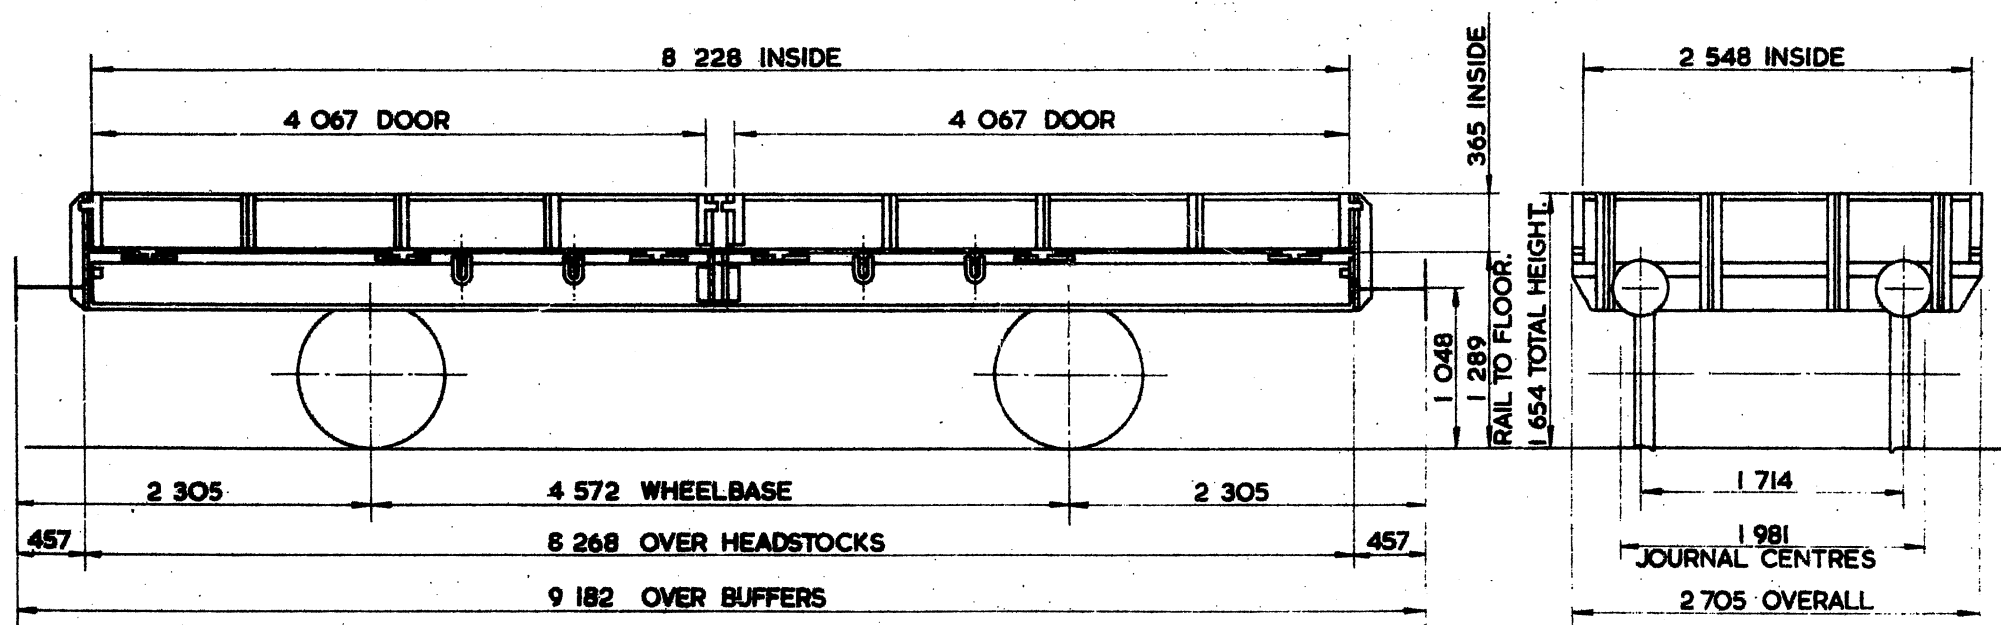

TARE -	10 800kg
CARRYING CAPACITY -	22 500kg
CAPACITY -	7.652 m ³
MAX SPEED -	50 mile/h
WHEELS -	952 DIA.
JOURNALS -	124 DIA. ROLLER BEARINGS

BUFFERS	SPINDLE 356 DIA. HEADS
COUPLINGS	INSTANTER
MIN. CURVE -	31m.
GEN. ARRGT. DRG. No.	18513N
BRAKE -	VACUUM BLOCK & HAND LEVER
SUSPENSION -	SHOE


PLATE WAGON

\$POO4K

LOT NUMBER
PART 2199
PART 2327
PART 2476
PART 2604

EXCESS LENGTH	5	H	M	L	E
tonnes	30	24	15	10	
VB	6	6	6	6	
AB					
RA	3	1	1	1	
MAX SPEED	50	50	50	50	

TOPS CODE					
CARKND	AARKND	OPERATION	DATE		
\$ P V	\$ P V C	2	5	0	

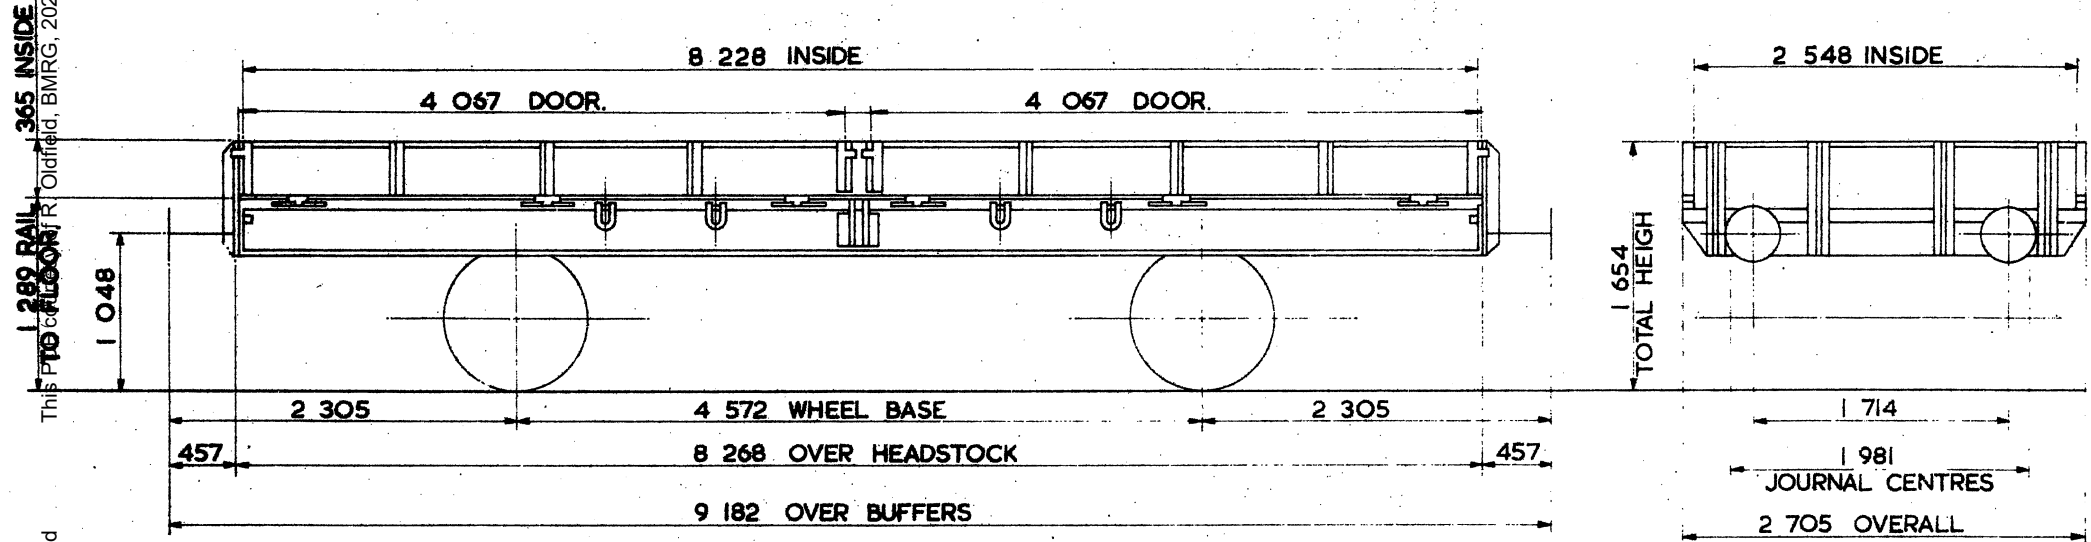

TARE -	10 800 kg
CARRYING CAPACITY -	22 500 kg
CAPACITY -	7.652 m ³
MAX. SPEED -	50 mile/h
WHEELS -	952 DIA.
JOURNALS	254x 127 PLAIN BEARINGS

BUFFERS	SPINDLE 356 DIA. HEADS
COUPLINGS	INSTANTER
MIN. CURVE -	31m
GEN. ARRGT. DRG. No. -	18513 N
BRAKE	VACUUM BLOCK & HAND LEVER
SUSPENSION -	SHOE

EX.BR. DIAGRAM 401.

PLATE WAGON


\$POO5B

LOT NUMBER

EXCESS LENGTH	5	H	M	L	E
tonnes	30	25	16	11	
VB					
AB					
RA	3	1	1	1	
MAX. SPEED	50	50	50	50	

TOPS CODE		
CARKND	AARKND	OPERATING PANEL No.
\$ P Ø	\$ P Ø D	E W P

7013

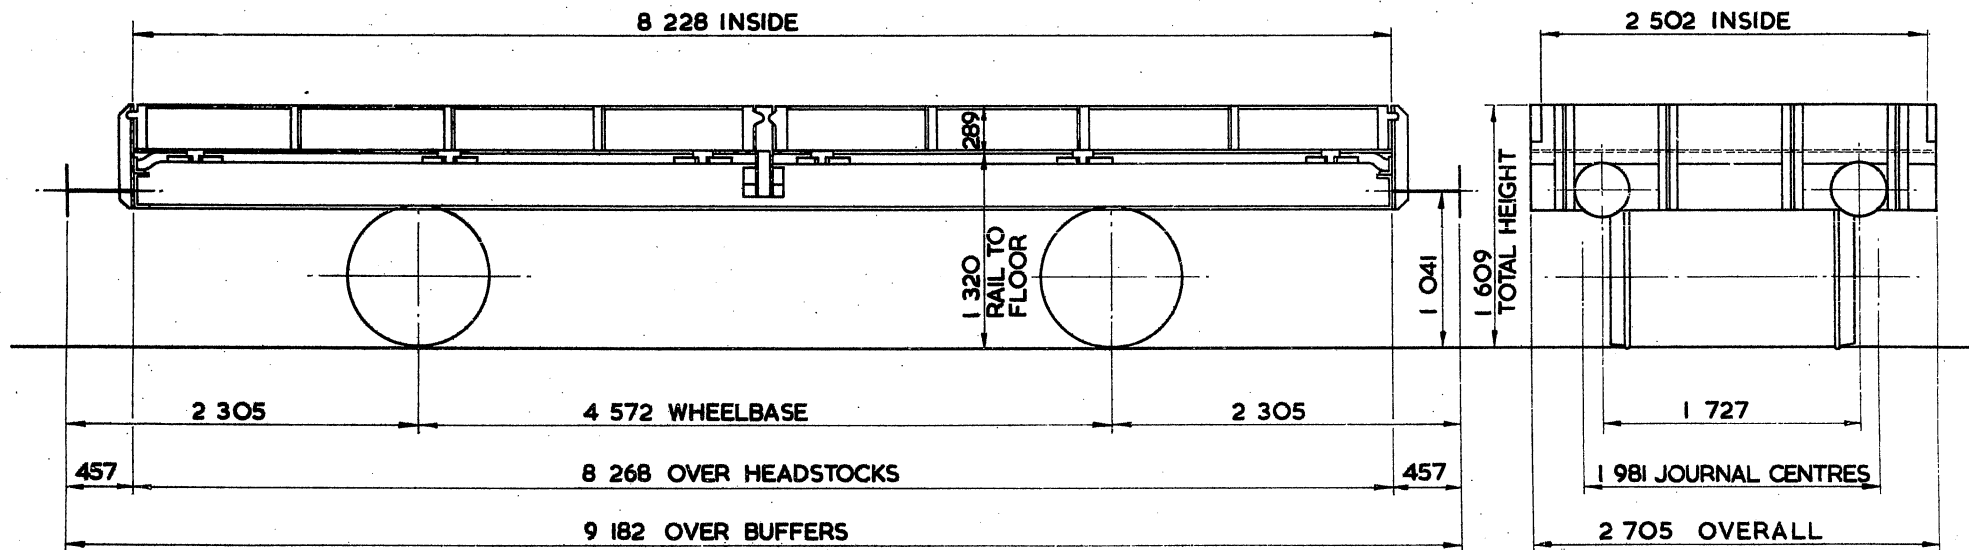

TARE --	10 050 kg
CARRYING CAPACITY-	21 500 kg
CAPACITY-	5.949 m ³
MAX. SPEED --	50 mile/h
WHEELS --	939 DIA.
JOURNALS --	124 DIA. ROLLER BEARINGS

BUFFERS --	SPINDLE 356 DIA. HEADS
COUPLINGS --	INSTANTER
MIN. CURVE --	31m
GEN. ARRGT. DRG. No. --	15415N
BRAKE --	HAND LEVER
SUSPENSION --	SHOE

PLATE WAGON


\$P006A

LOT NUMBER

EXCESS LENGTH	5	H	M	L	E
	29	24	16	10	
VB					
AB					
RA	3	1	1	1	
MAX SPEED	50	50	50	50	

TOPS CODE									
CARKND			AARKND			OPERATING PANEL No.			
\$	P	Ø	\$	P	Ø	C	E	W	P

30

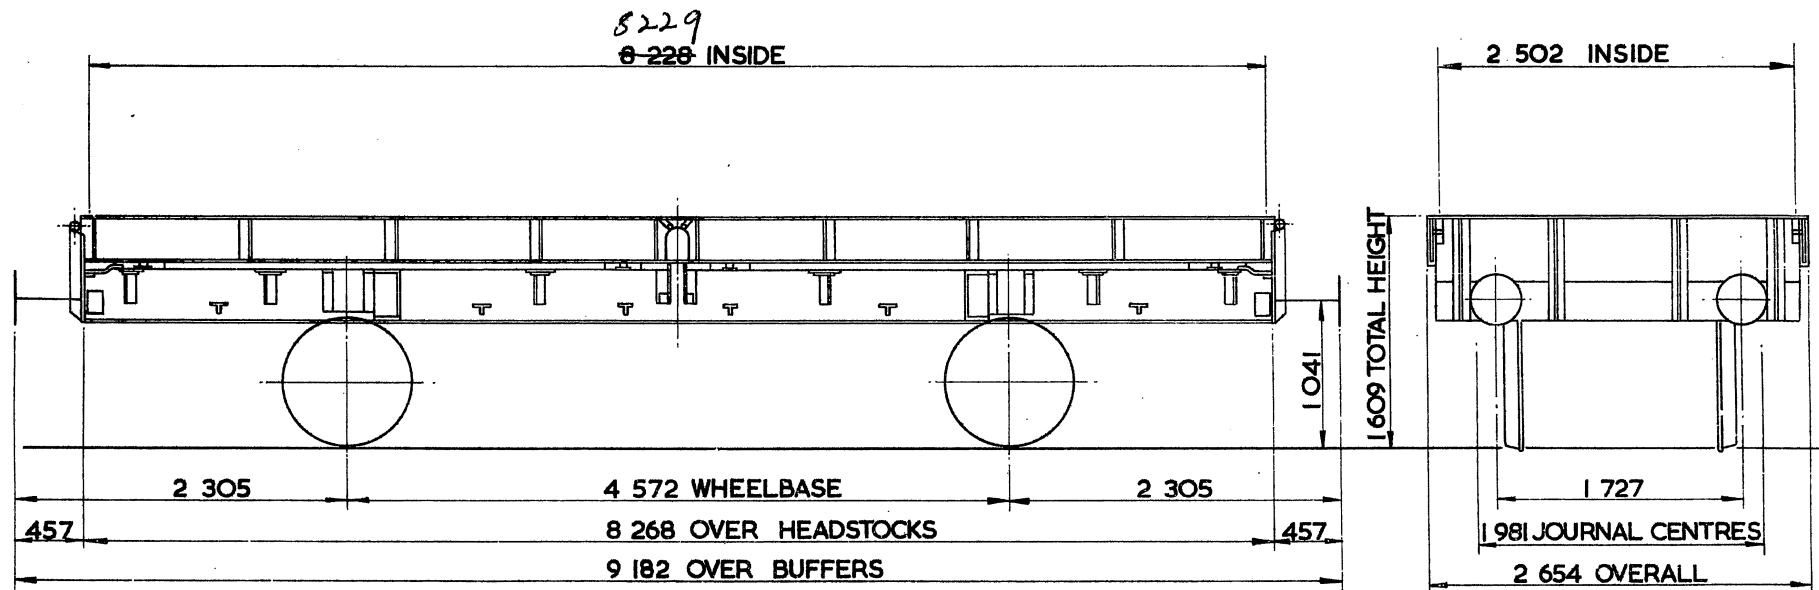

TARE - 10050 kg
CARRYING CAPACITY - 21500 kg
CAPACITY -
MAX. SPEED - 50 mile/h
WHEELS - 939 DIA.
JOURNALS - 254 x 127 PLAIN BEARINGS

BUFFERS - SPINDLE 356 DIA. HEADS
COUPLINGS - INSTANTER
MIN. CURVE - 31m
GEN. ARRGT. DRG. No. - 17616N
BRAKE - HAND LEVER
SUSPENSION - SHOE

4067. Side doorways.
1320. Rail to floor.
920. Inside height.

PLATE WAGON


\$POO9B

LOT NUMBER
EX. 1384
EX. 1458
EX. 1525
EX. 1536

EXCESS LENGTH	5	H	M	L	E
tonnes	32	25	16	11	
VB					
AB					
RA	3	1	1	1	
MAX. SPEED	50	50	50	50	

TOPS CODE		
CARKND	AARKND	OPERATING PANEL No
\$ P Ø	\$ P Ø C	E W P

7020

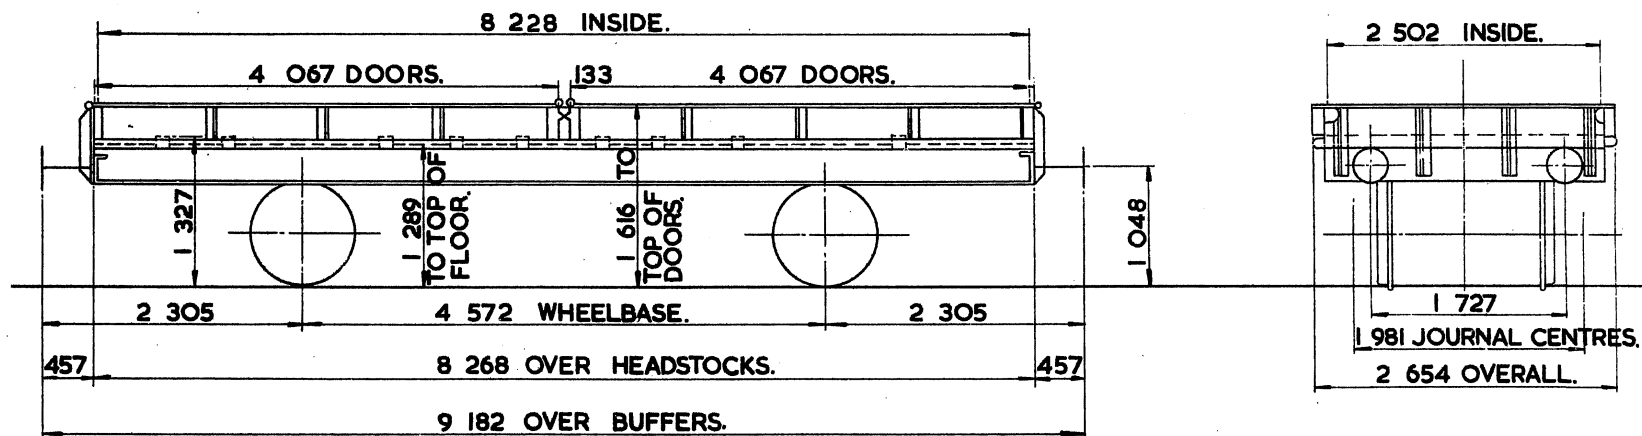

8268. Outside Length.

TARE --	9800 kg.
CARRYING CAPACITY --	22 500 kg
CAPACITY --	5.949 m ³
MAX. SPEED --	50 mile/h.
WHEELS --	952 DIA.
JOURNALS --	124 DIA. ROLLER BEARINGS

BUFFERS --	SPINDLE 330 DIA. HEADS.
COUPLINGS --	INSTANTER.
MIN. CURVE --	31m.
GEN. ARRGT. DRG. No.	D12/691.
BRAKE --	HAND LEVER.
SUSPENSION --	SHOE.

PLATE WAGON.


\$P009C

LOT NUMBER
EX. 1384
EX. 1414
EX. 1458
EX. 1525
EX. 1536

EXCESS LENGTH	5	H	M	L	E
tonnes	32	25	16	11	
VB					
AB					
RA	3	1	1	1	
MAX. SPEED	50	50	50	50	

TOPS CODE					
CARKND	AARKND		OPERATING PANEL No		
\$ P 0	\$ P 0	C	E	W	P

7020

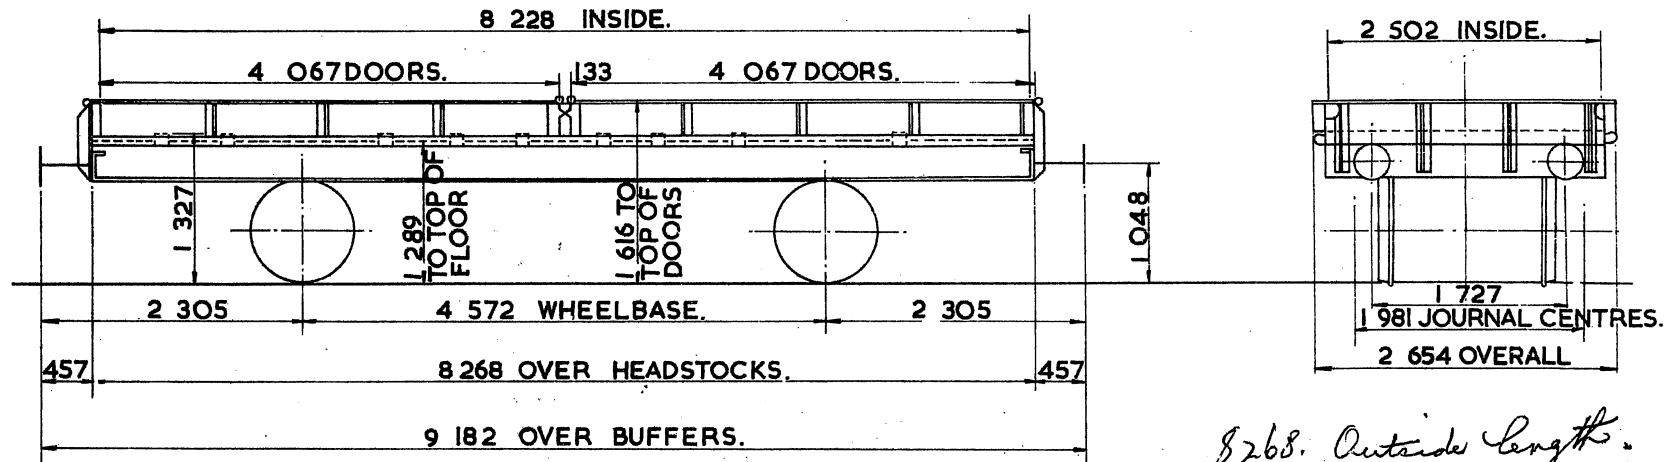

8268. Outside Length.

TARE - 9 800 kg.
CARRYING CAPACITY - 22 500 kg
CAPACITY - 5949 m ³ .
MAX. SPEED - 50 mile/h.
WHEELS - 952 DIA.
JOURNALS - 254x127 PLAIN BEARINGS.

BUFFERS - SPINDLE 330 DIA. HEADS
COUPLINGS - INSTANTER.
MIN. CURVE - 31m.
GEN. ARRGT. DRG. No. - D12/691.
BRAKE - HAND LEVER.
SUSPENSION - SHOE.

Original © BRB Residuary Ltd