



Plan referred to

Map of Mostyn Station and surrounding area early this century.
See separate notes for 1970 position.

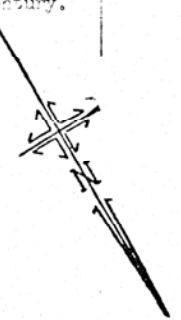

MOSTYN STATION

annually, C.O. (Corres. 30507/09,
Darwen & Mostyn Iron Co Ltd (No. 21.12.03)

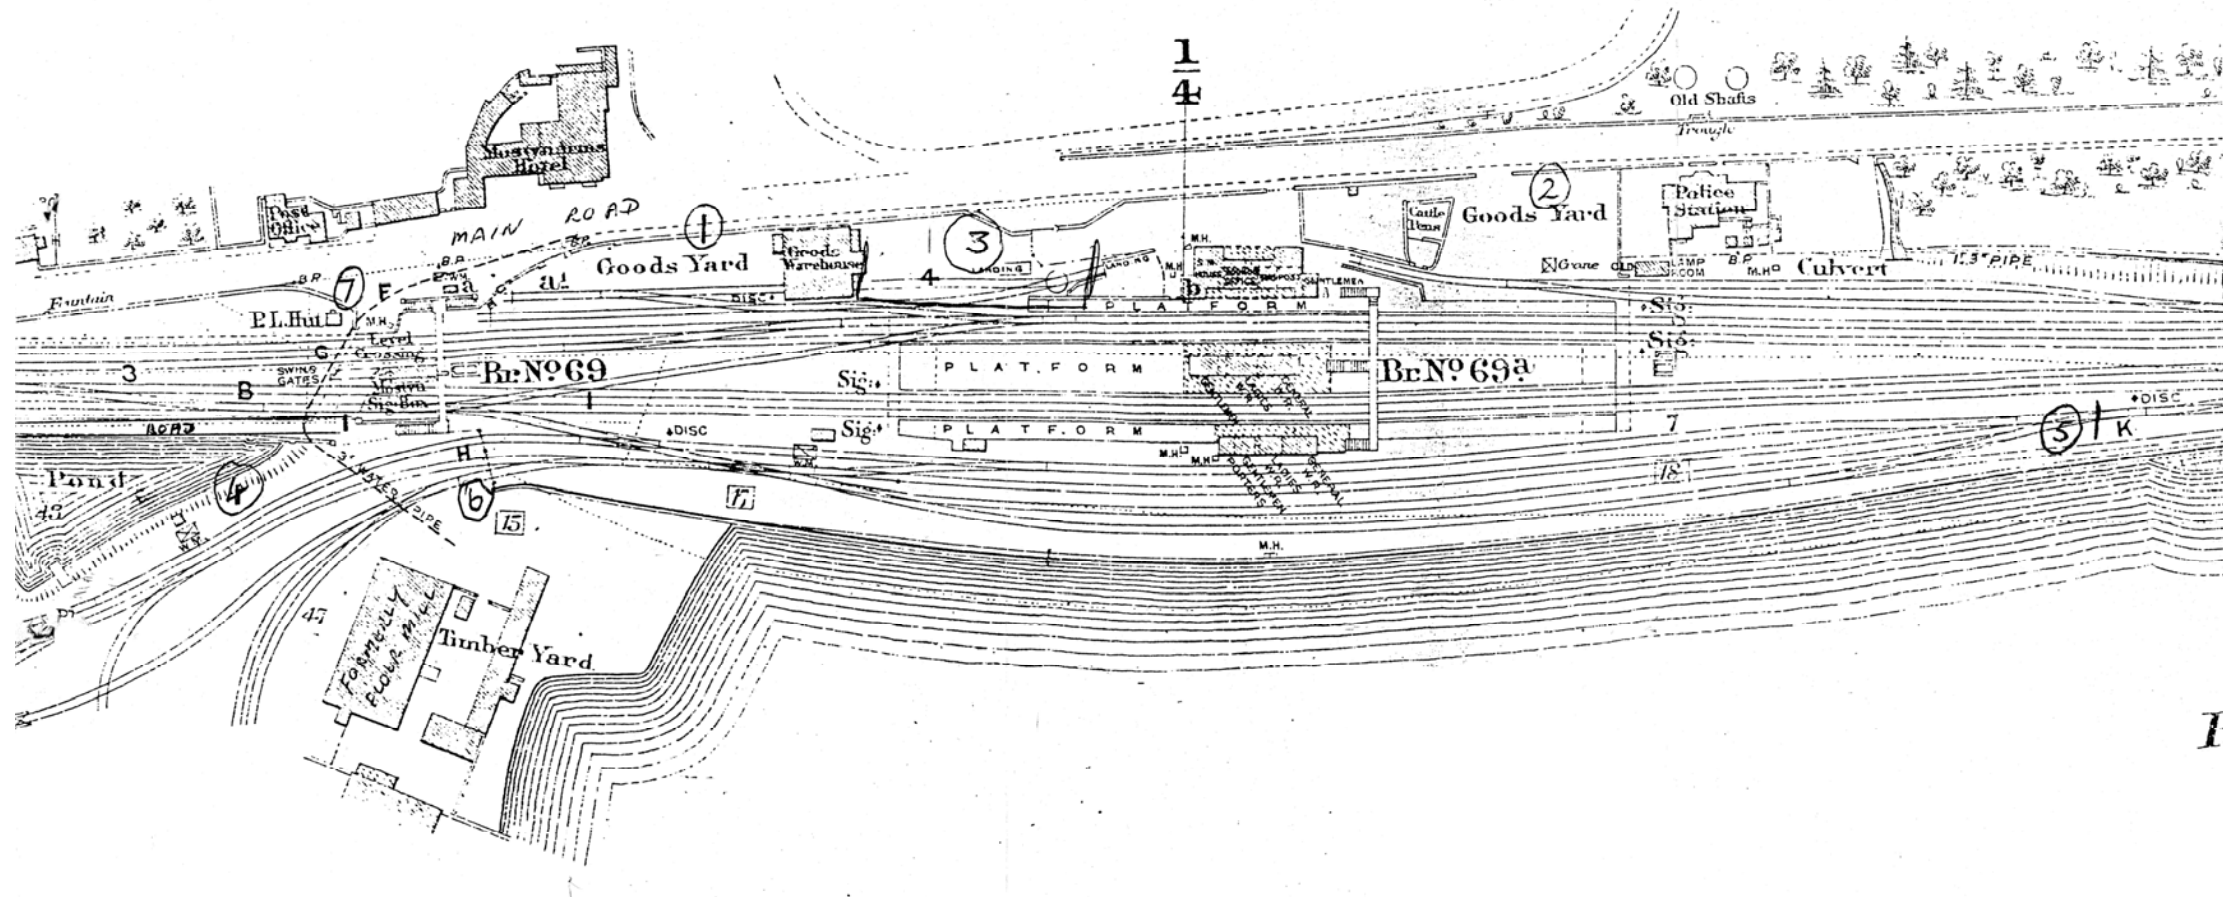

1. RT HON. LORD MOSTYN & ORS (17.2.04) Including mines & minerals, coal & lead. For particulars of sidings used by Darwen & Mostyn Iron Co. See Agreement 25.6.01. & Agreements therein referred to.
2. DARWEN & MOSTYN IRON CO (14.8.00) Including Vendors' interest in soil of old road A.B. Road No. 5 to be not less than 12.0 wide and at request of Highway Authority to be used in & maintained by them. Vendors to maintain their land according to their agreement with Darwen & Mostyn Iron Co. to maintain Carl Road C.D.E. and ... For further particulars ...

 PROPERTY BOARD MIDLAND REGION	
PLAN No.	
DATE	

SCALE 2 CHAINS TO AN INCH